



LONGITUDINAL SECTION

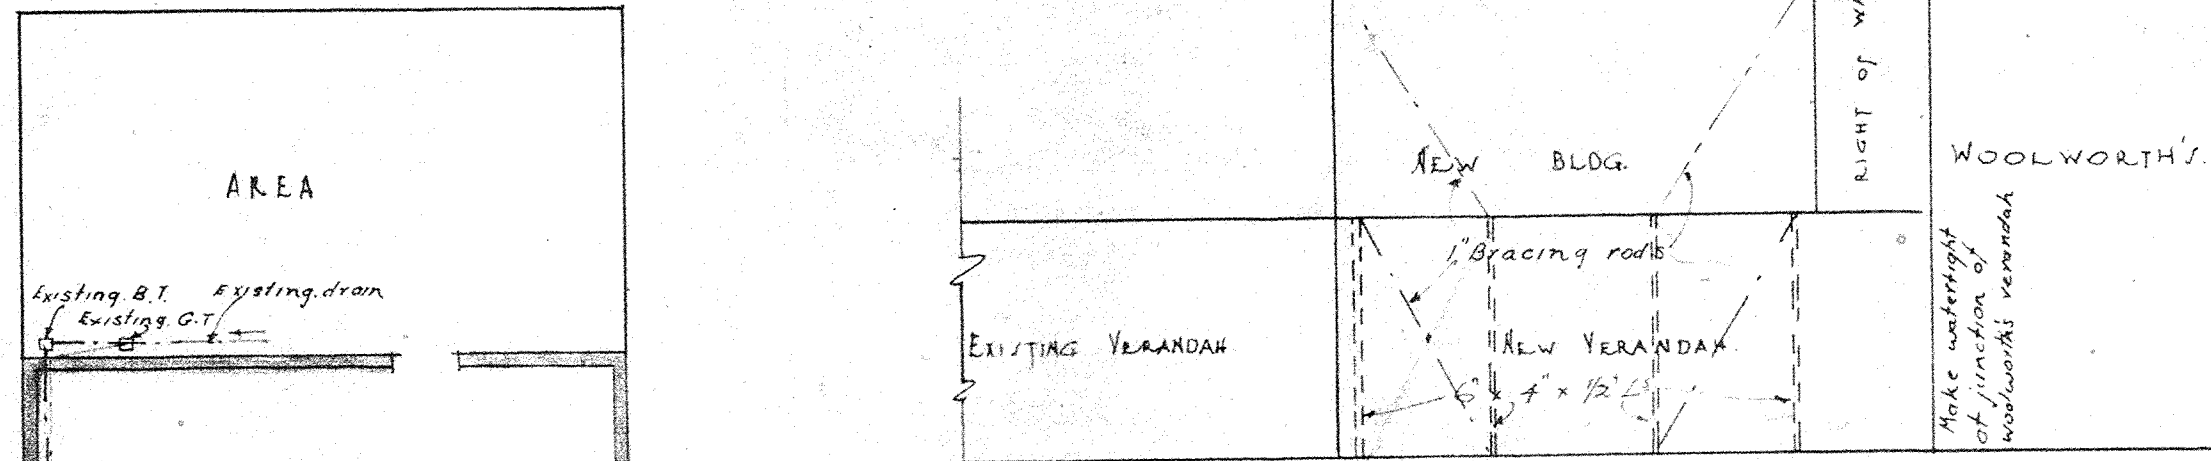

PLAN OF EXTENSION TO VERANDAH



Drainage Dept

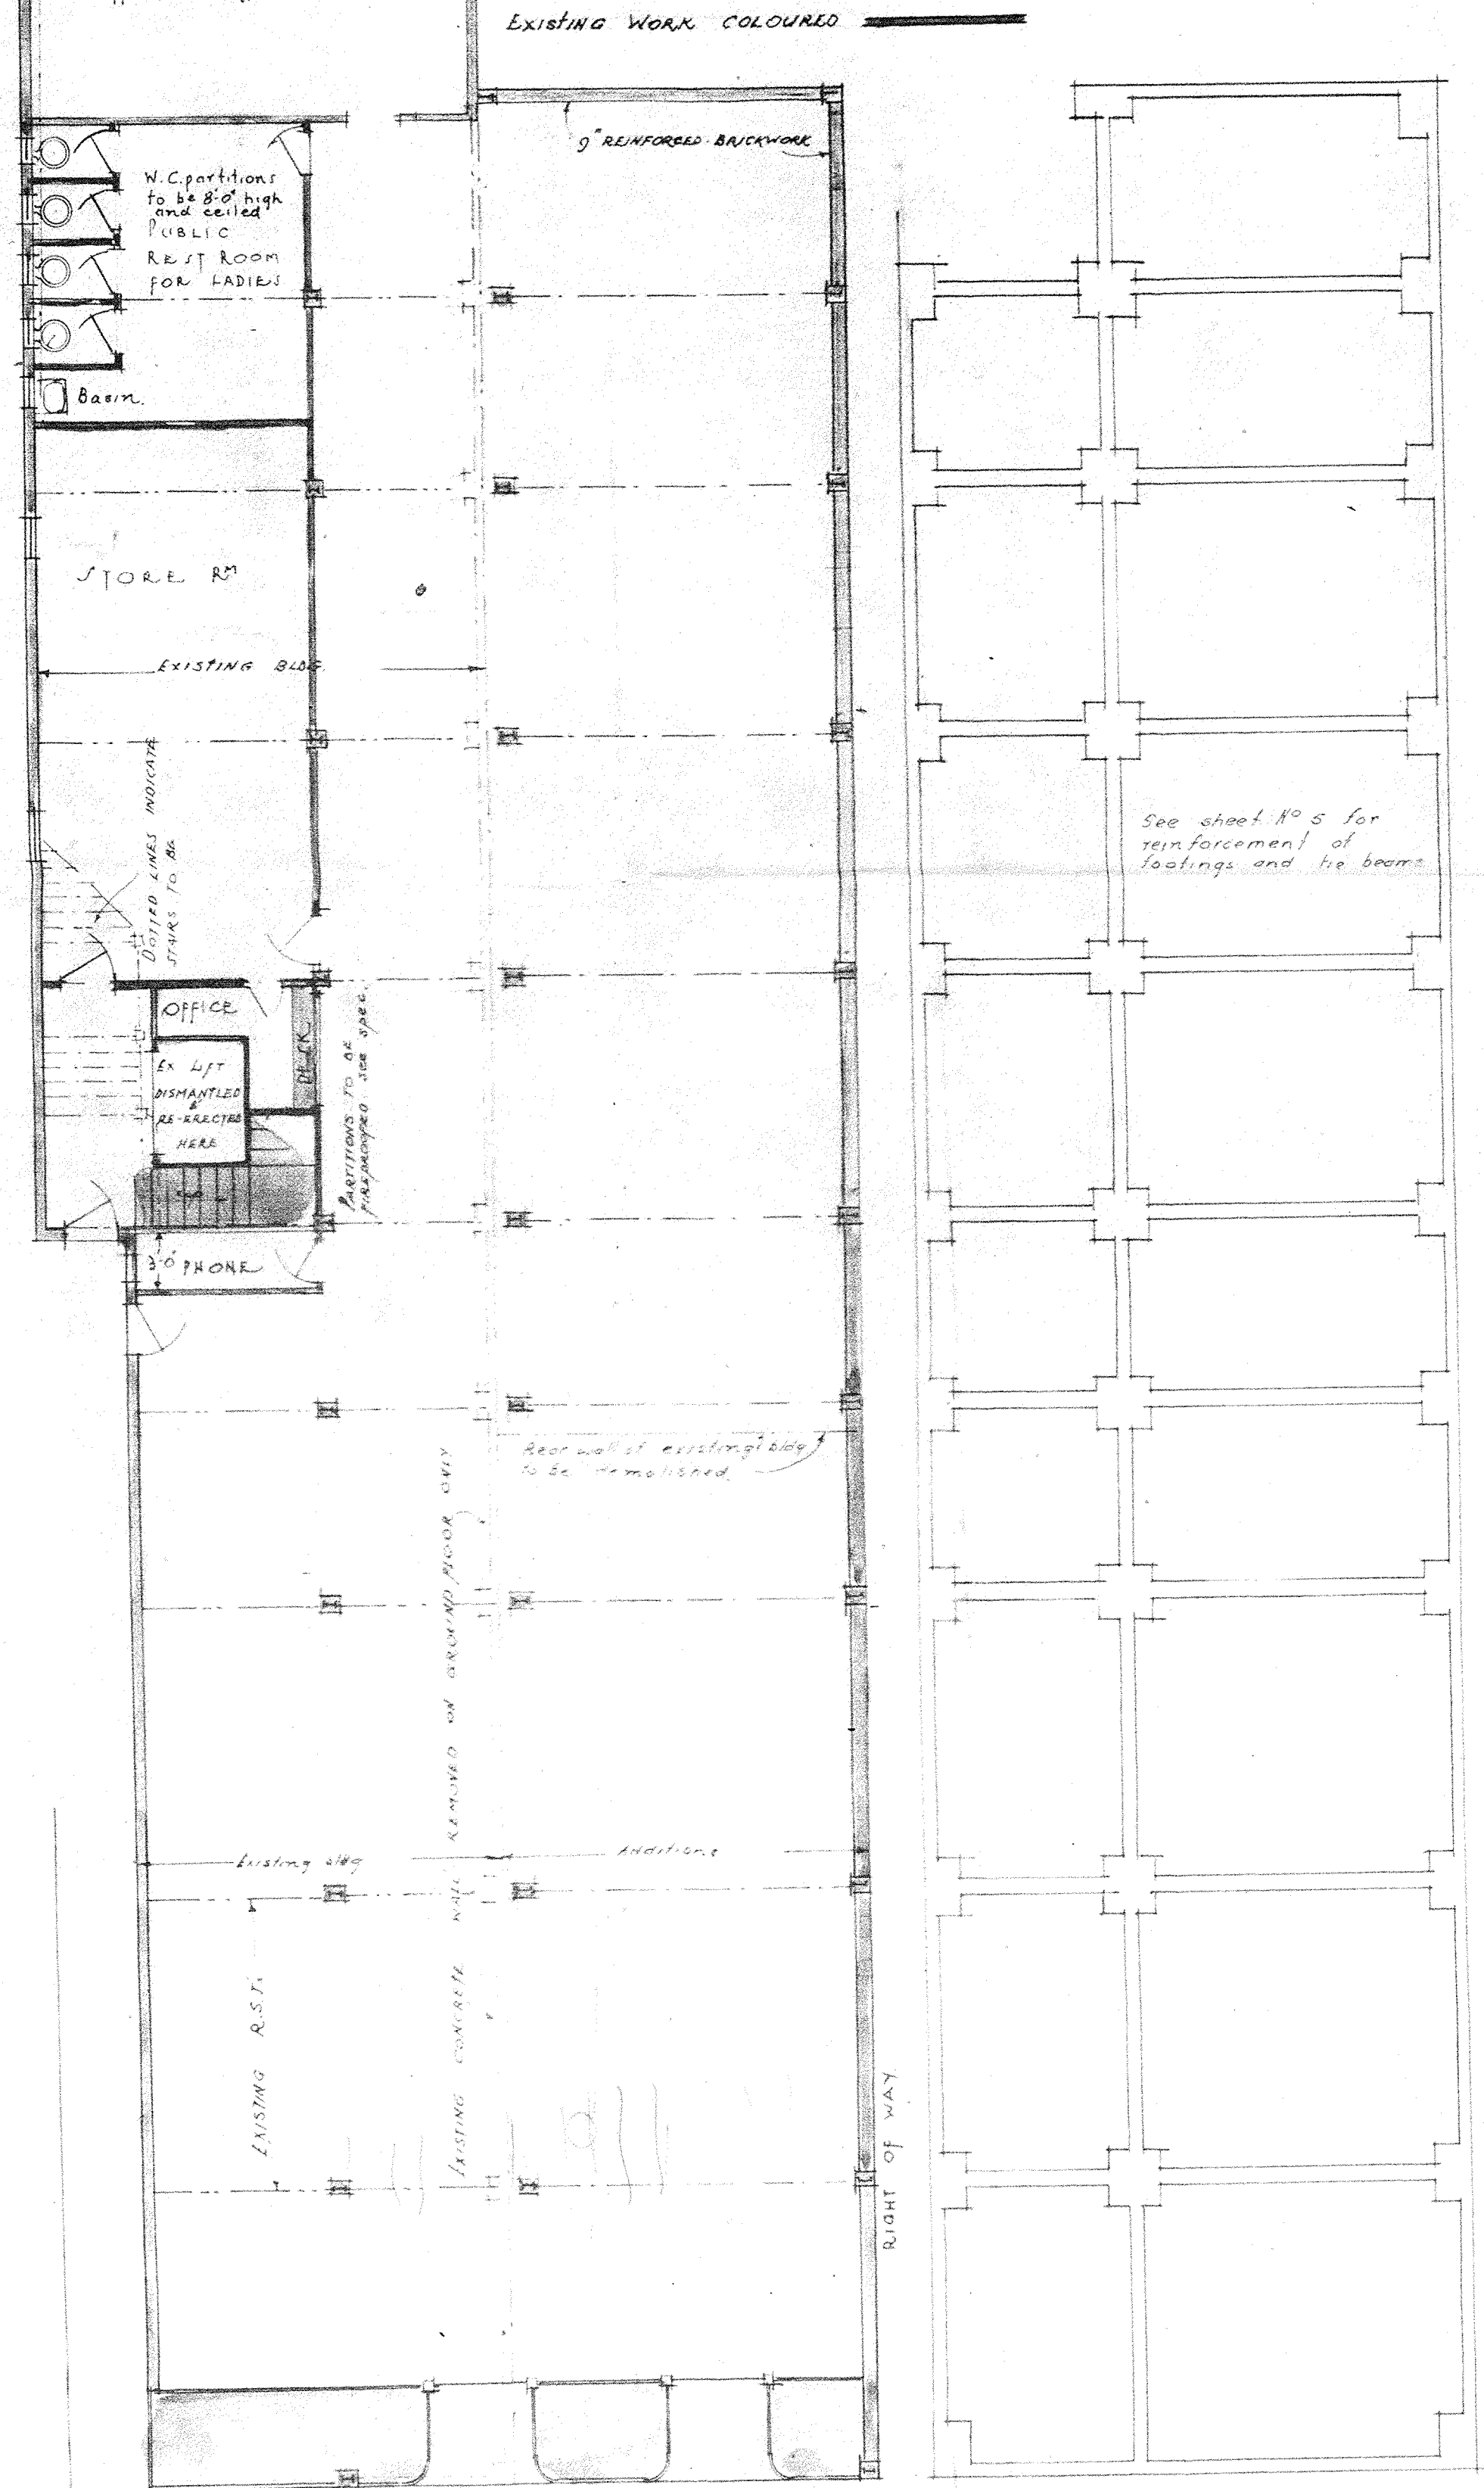


GROUND FLOOR PLAN

FOUNDATION PLAN

ROOF PLAN

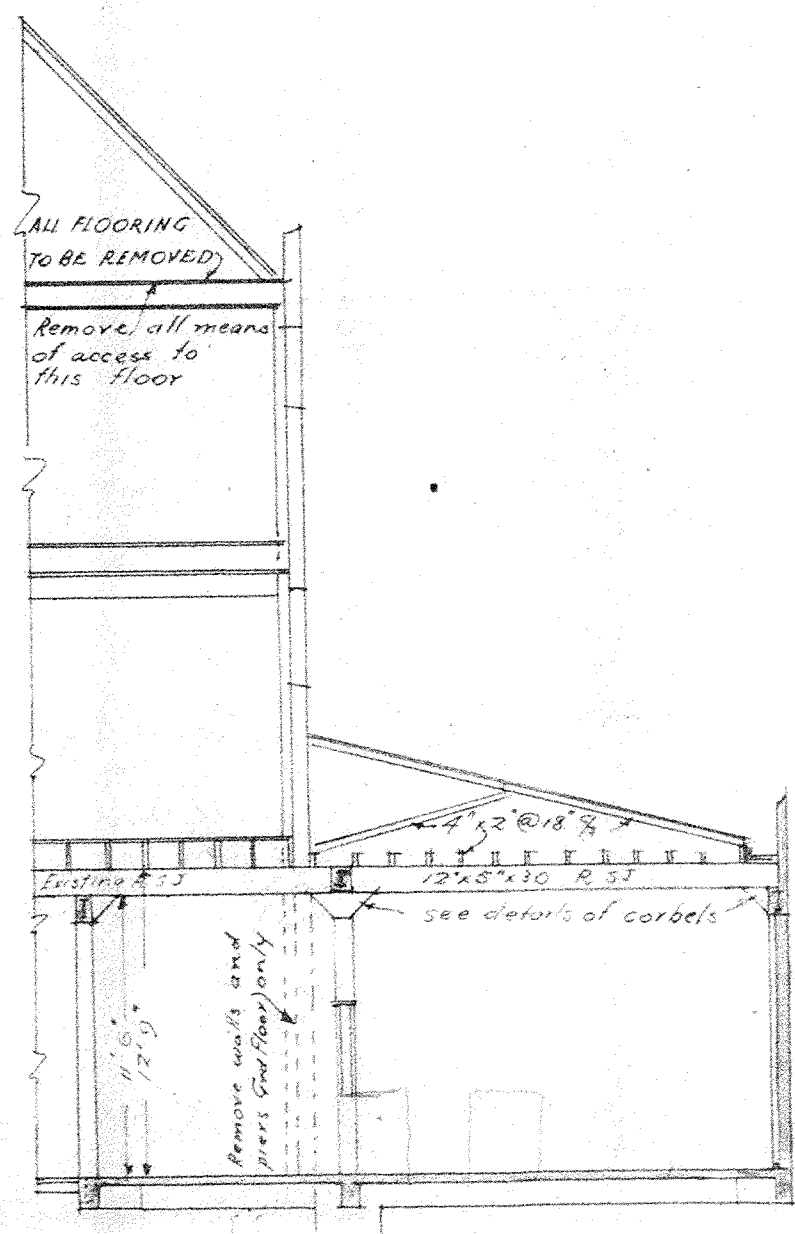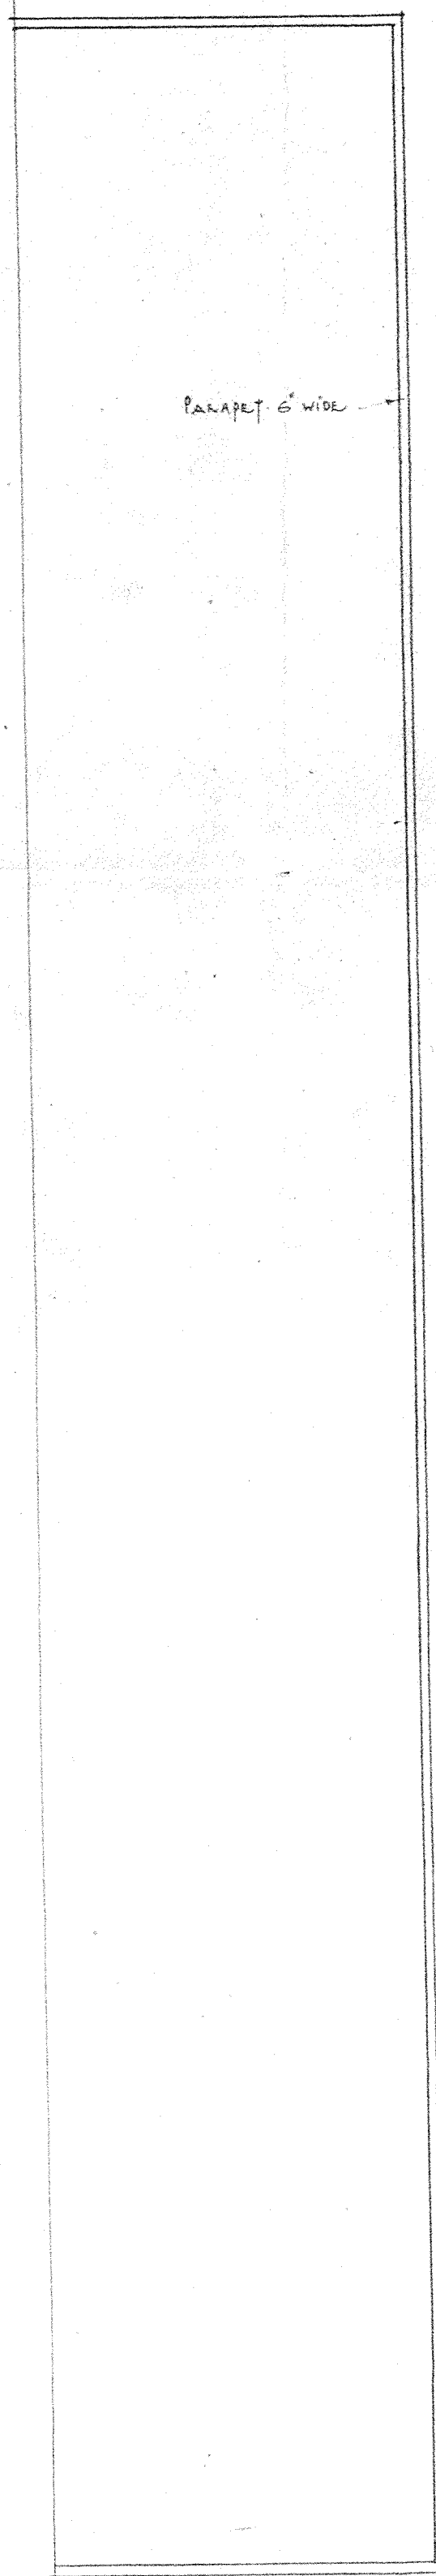


SECTION AA SHOWING ADDITION

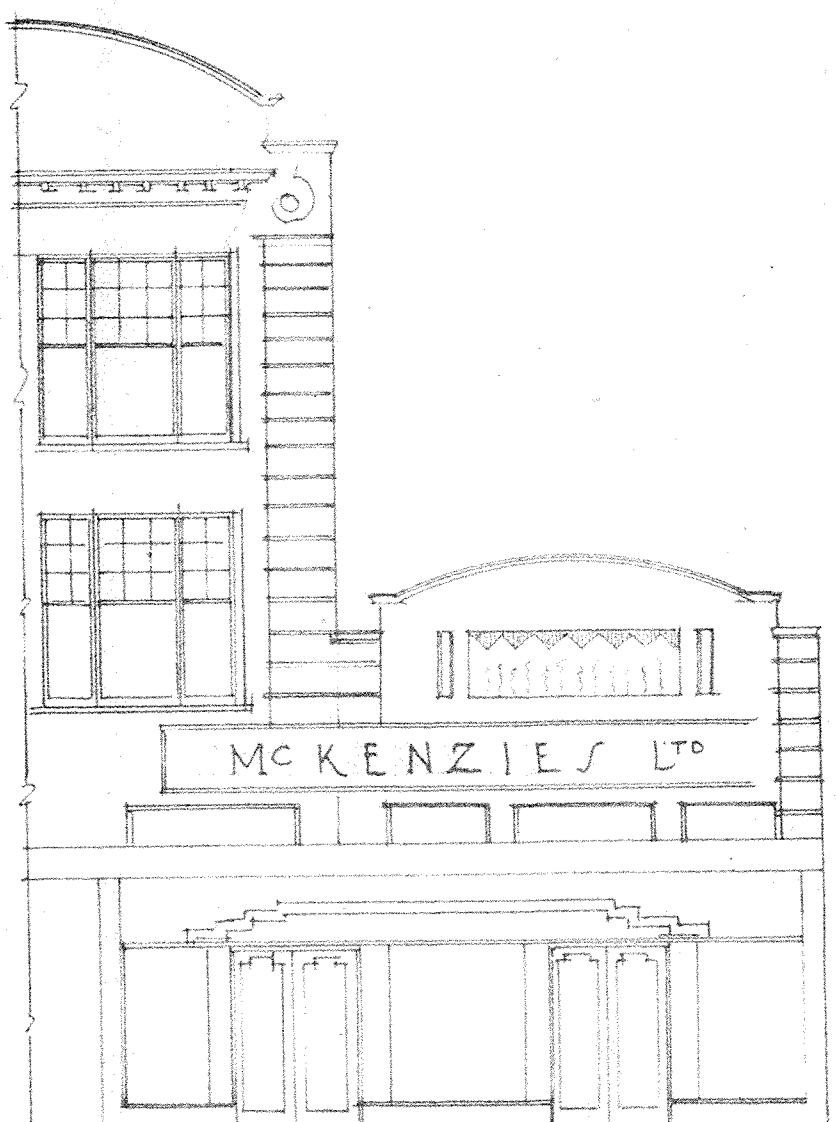

ELEVATION TO CUBA ST

B. 14435

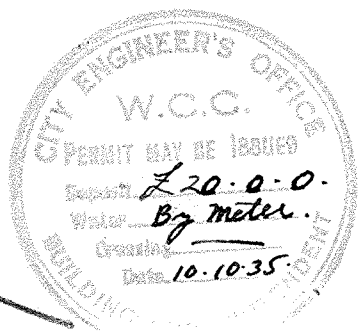

COMM 22-35	SHEET NO 1	ADDITIONS TO PREMISES CUBA ST WELLINGTON FOR MESSRS J. R. MCKENZIE LTD	NORMAN & LIGHTBODY ANZIA 105 CUSTOMHOUSE QUAY.
DRAWN BY L	SCALE 1/8" = 1'-0"		