


- NOTES
1. Do not scale. Use figured dimensions only.
 2. Contractor to verify all details on site before commencing work. Check all dimensions on site.
 3. Contractor to report any apparent discrepancy or similarity to architect for interpretation prior to affected work proceeding.

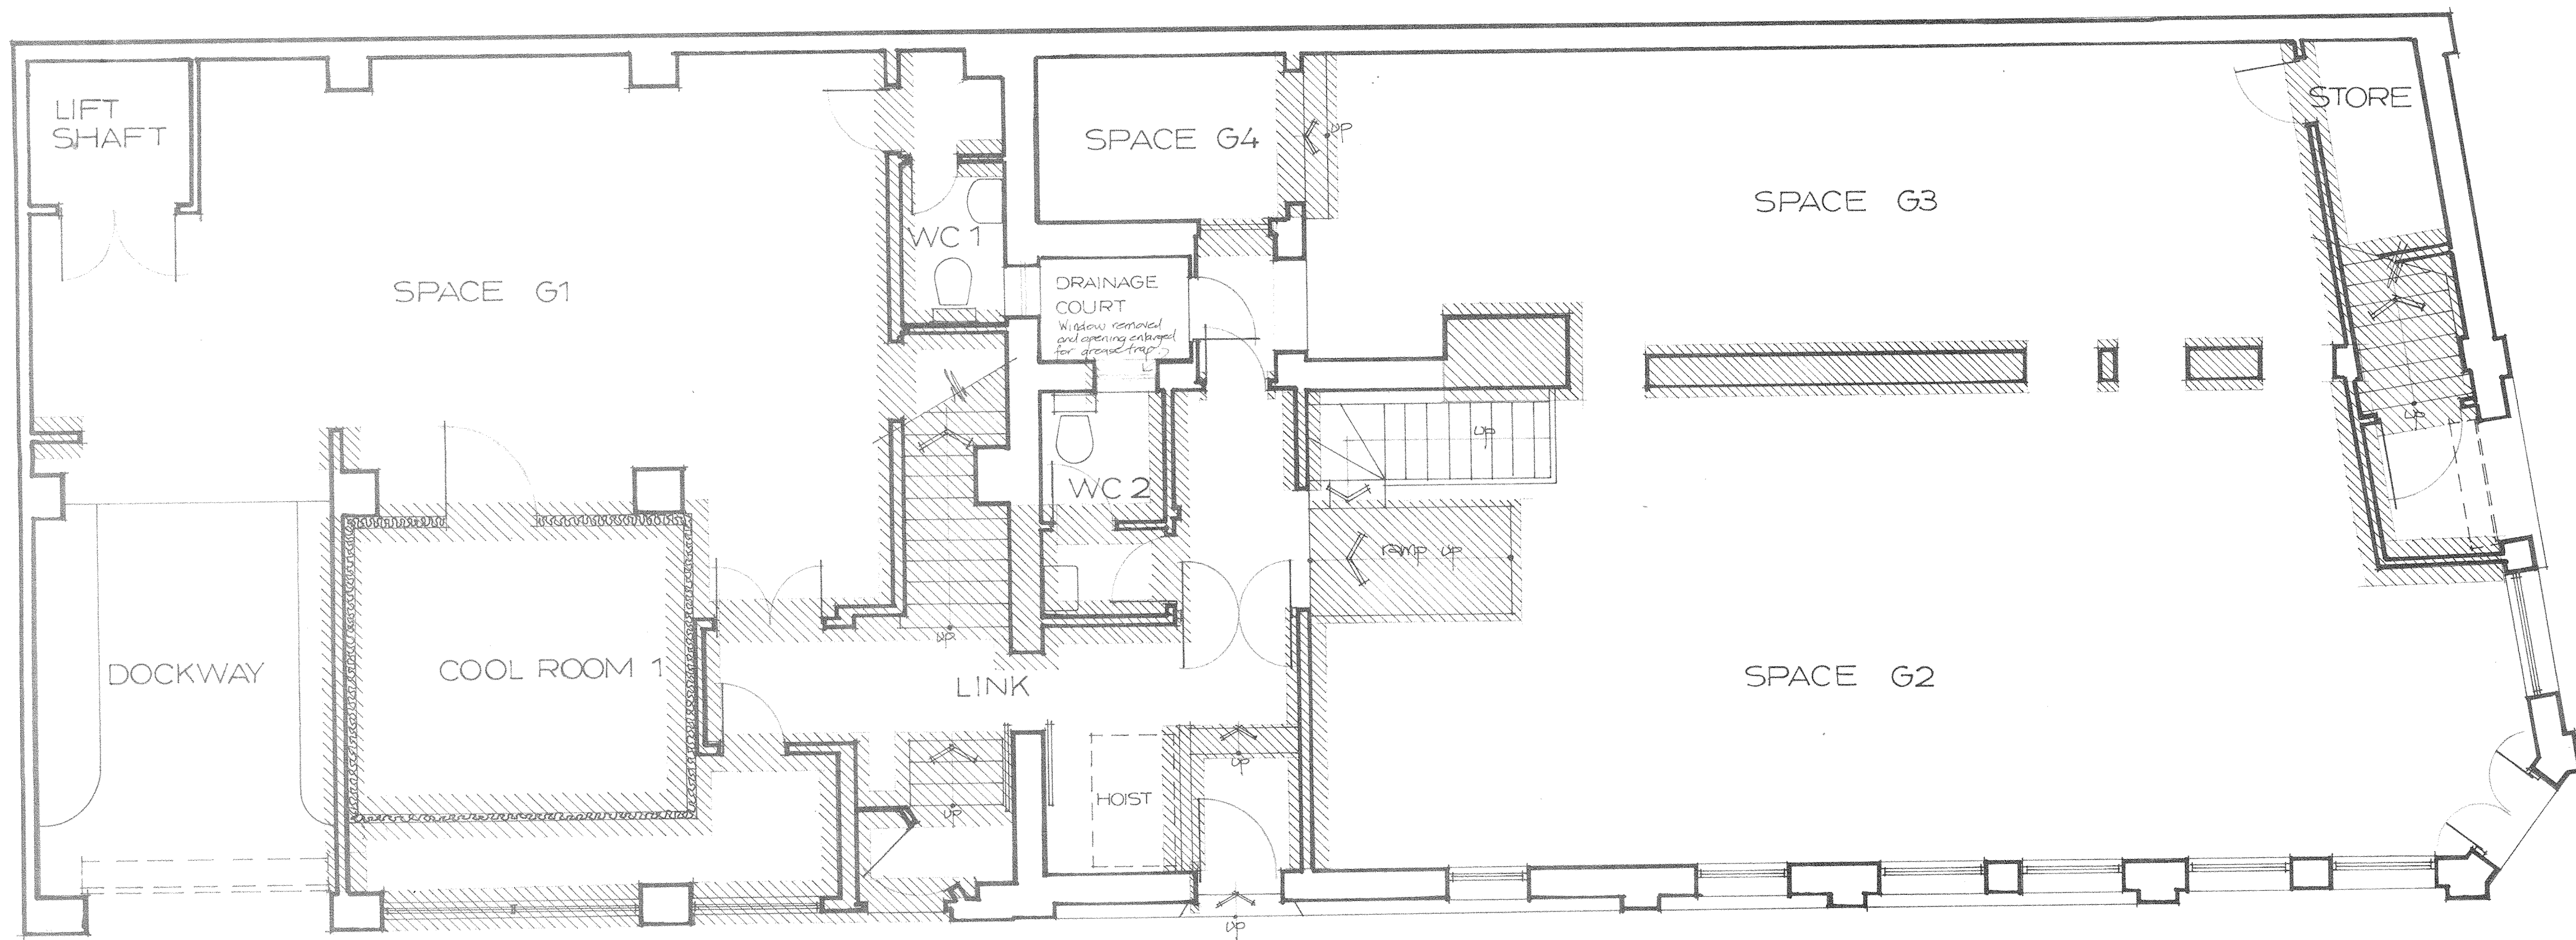


GROUND FLOOR PLAN

SCALE 1:50


LEGEND

Walls to be demolished
Note: this does not necessarily represent all demolition work required under the contract. Refer specification.

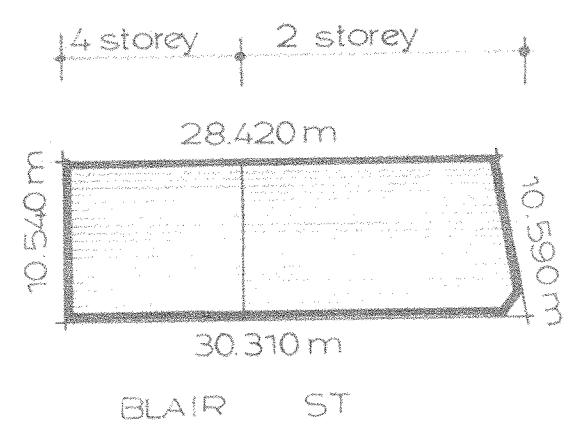


SITE PLAN

SCALE 1:500

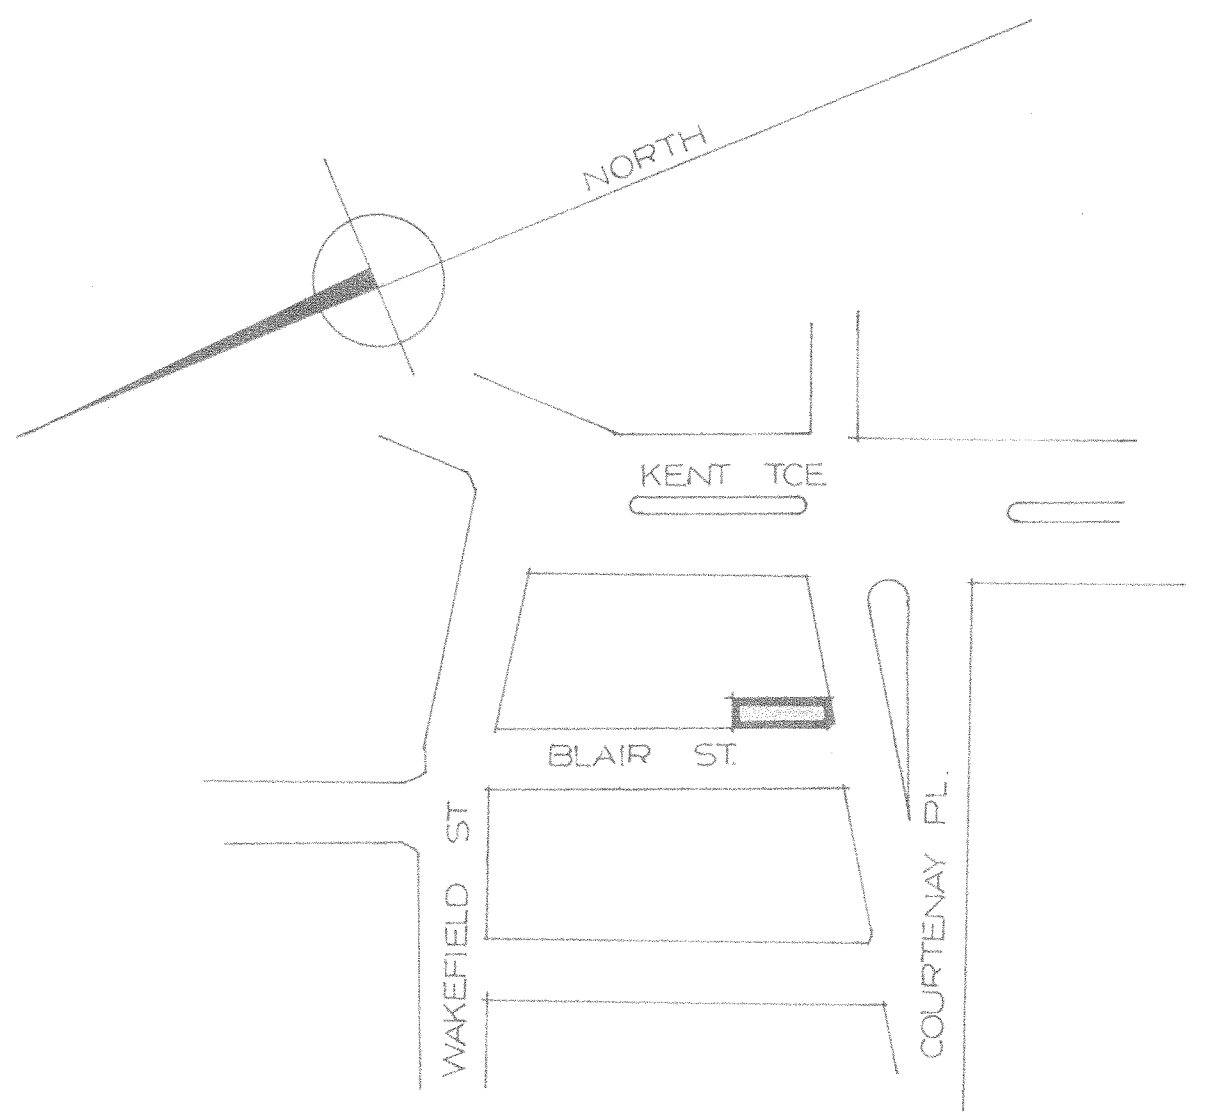

LOCATION PLAN

SCALE ~1:2500

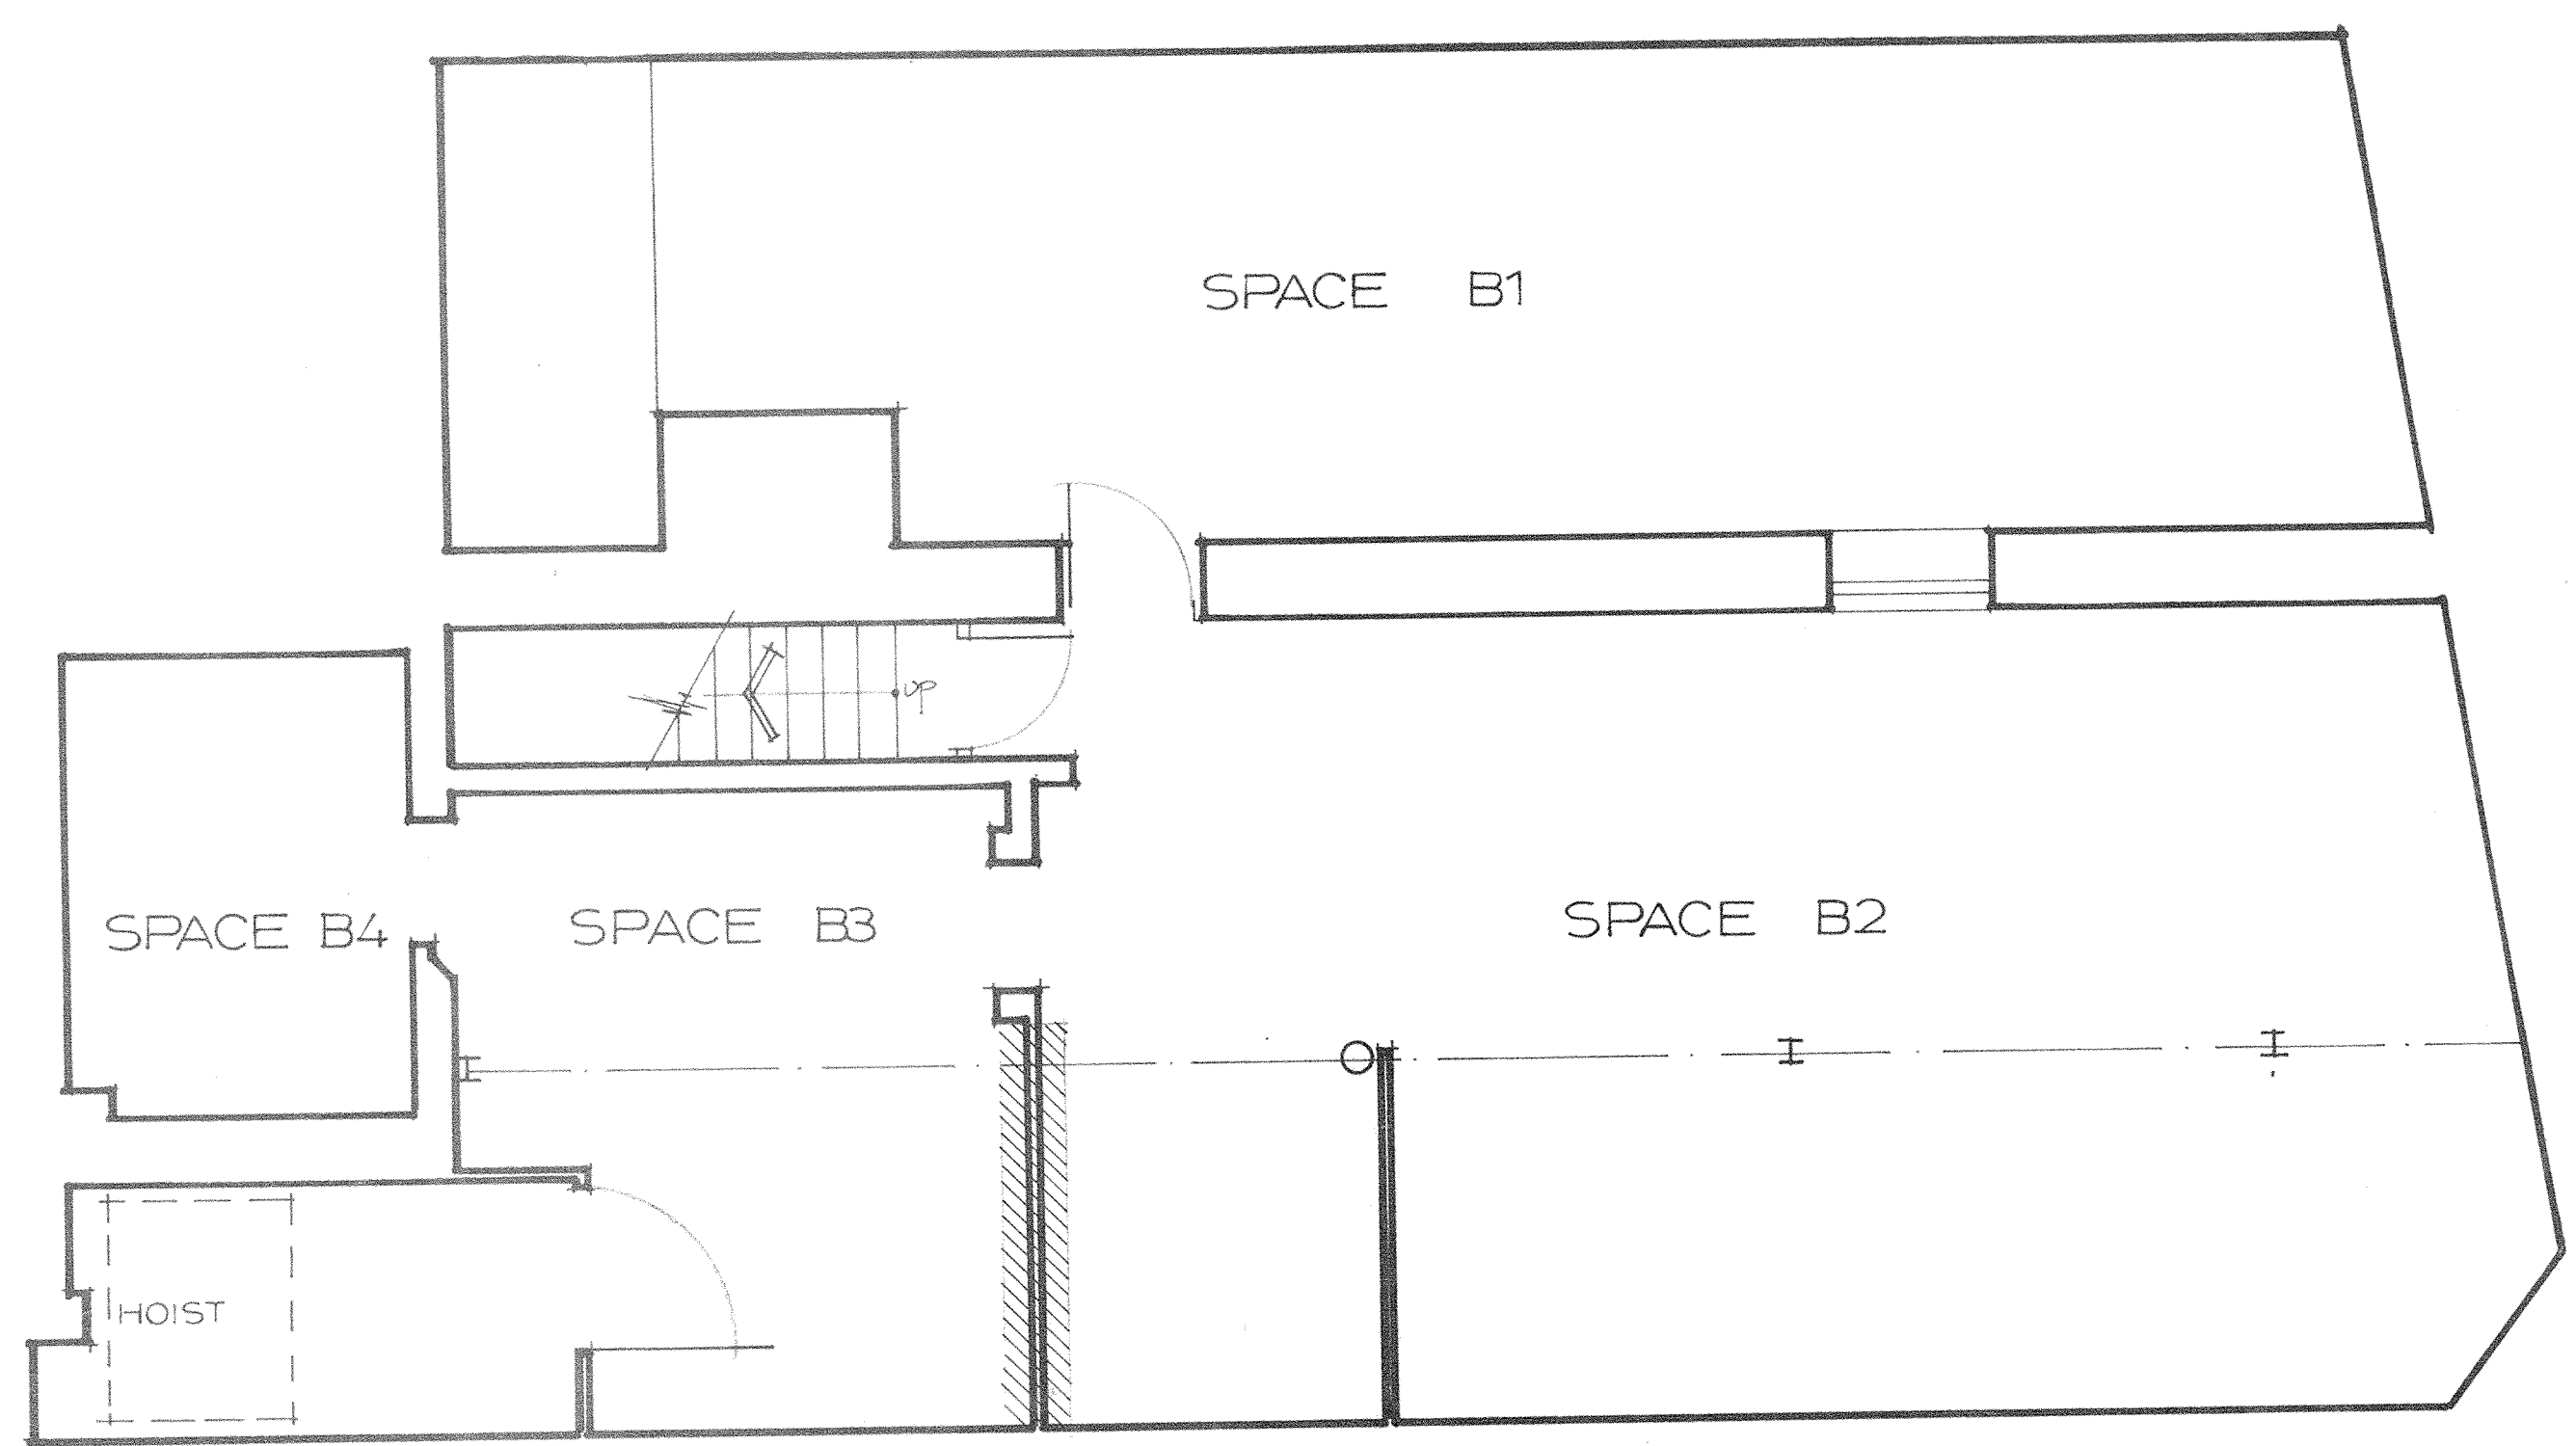

BASEMENT FLOOR PLAN

SCALE 1:50


POLCAT HOLDINGS LTD.


29-31 Blair Street
WELLINGTON

LOCATION PLAN
SITE PLAN and
AS EXISTING
FLOOR PLANS


SHOWING DEMOLITION
REQUIRED UNDER THIS
CONTRACT

DATE September 1992
DRAWN A. Whistler
SCALE 1:50, 1:500, 1:2500
DRAWING NO. 653:01 F

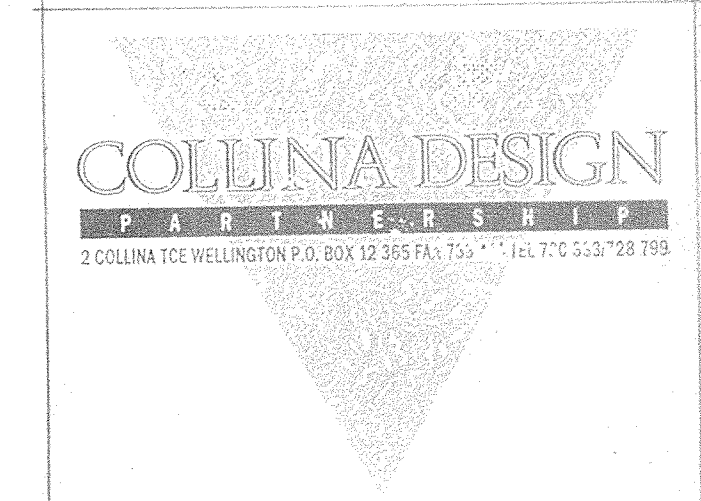


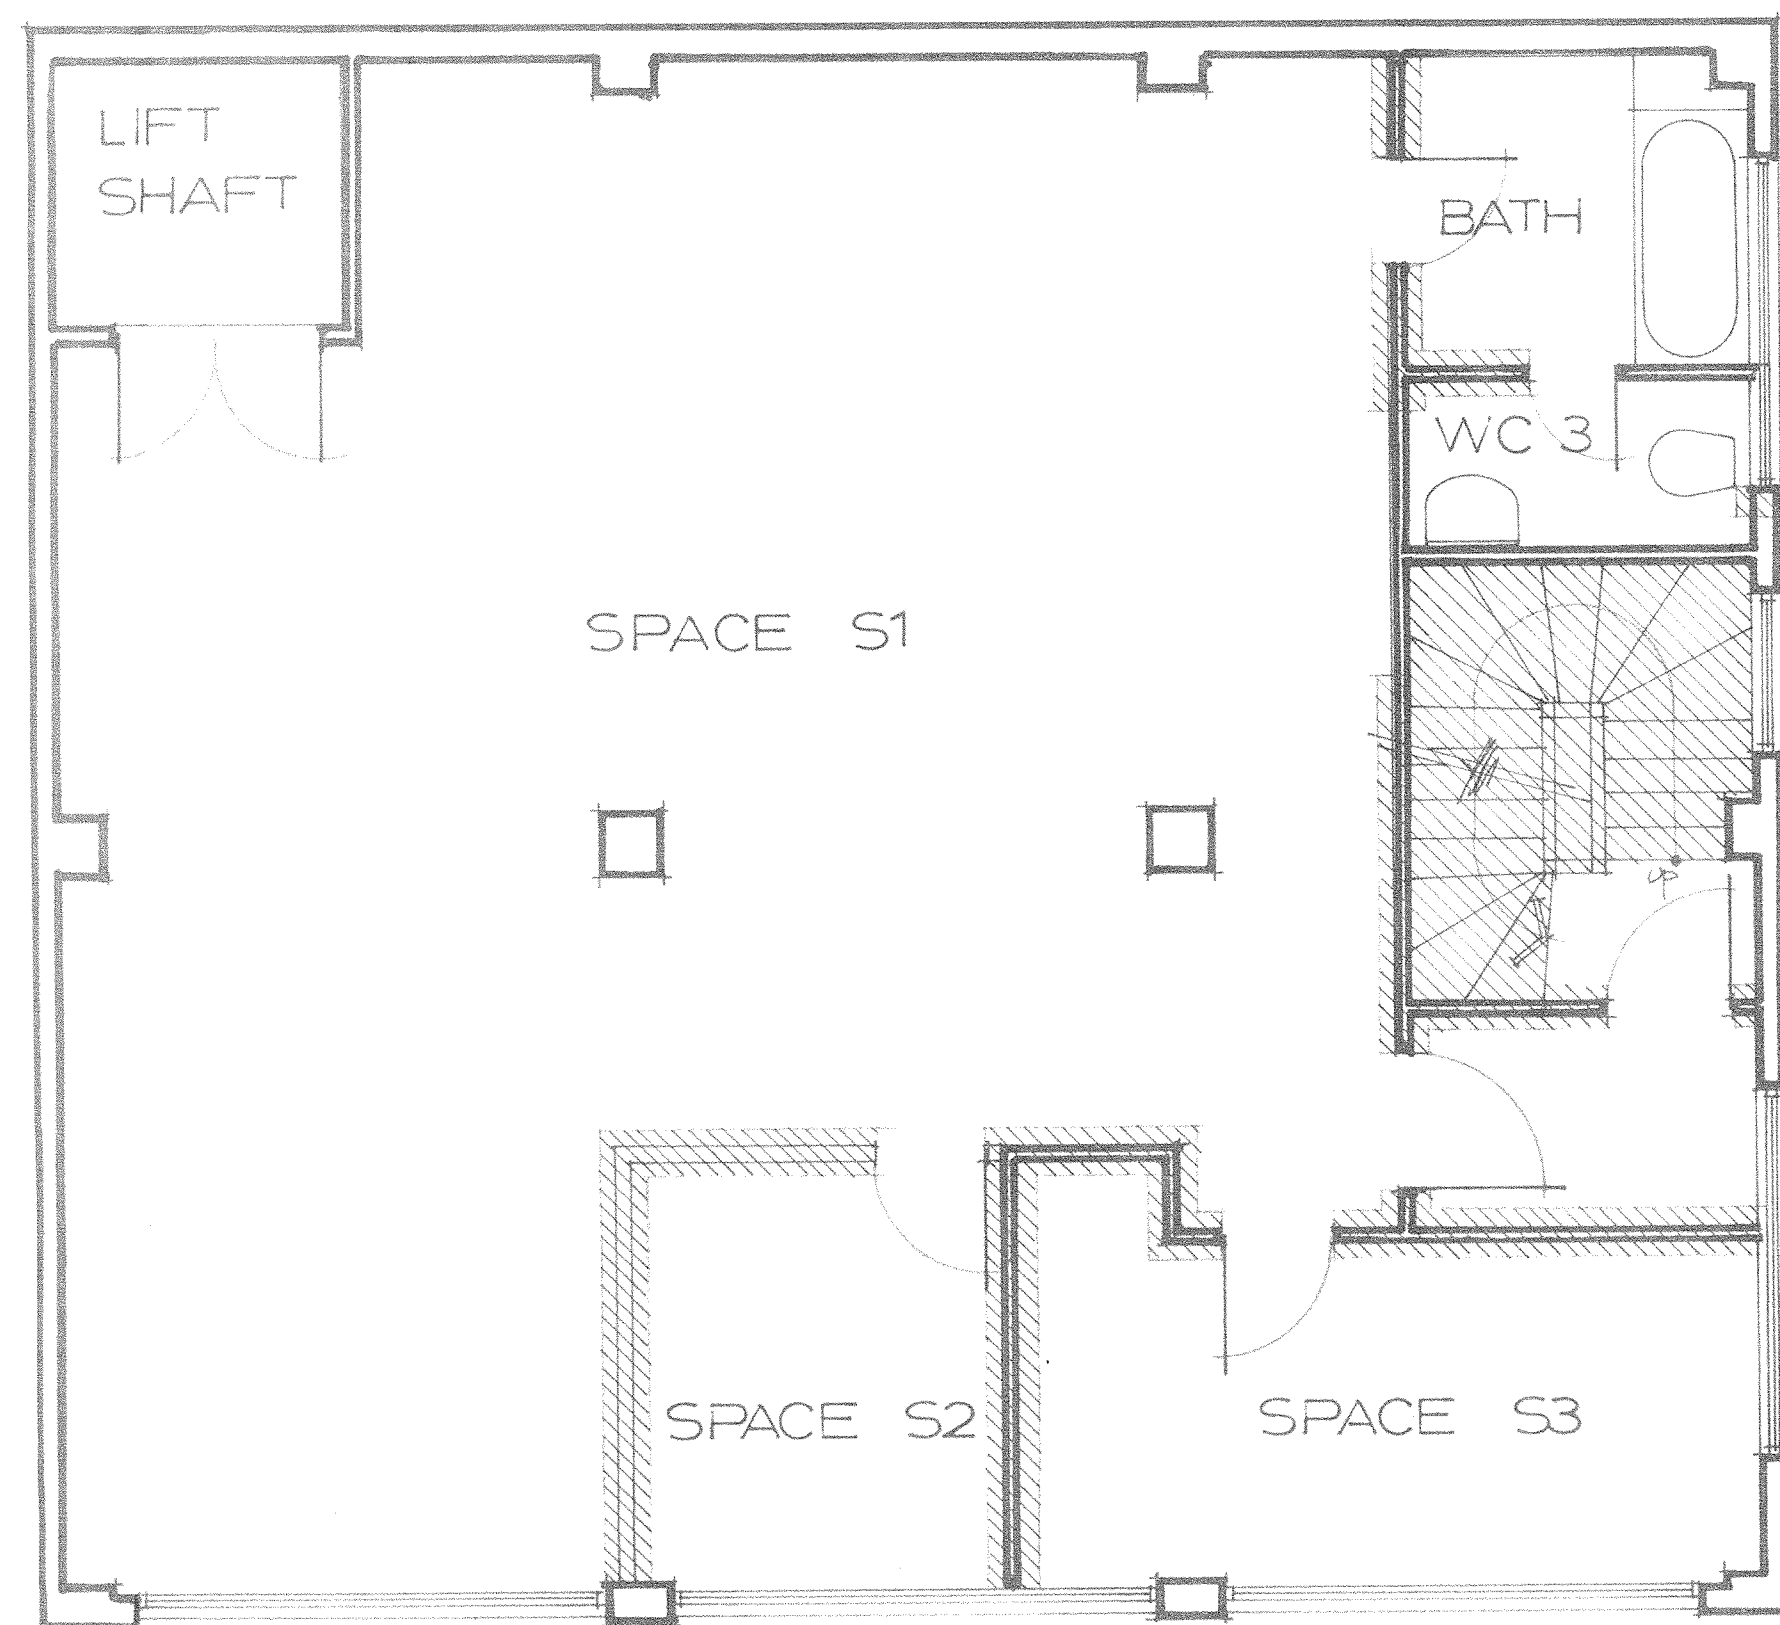

SECOND FLOOR PLAN SCALE 1:50

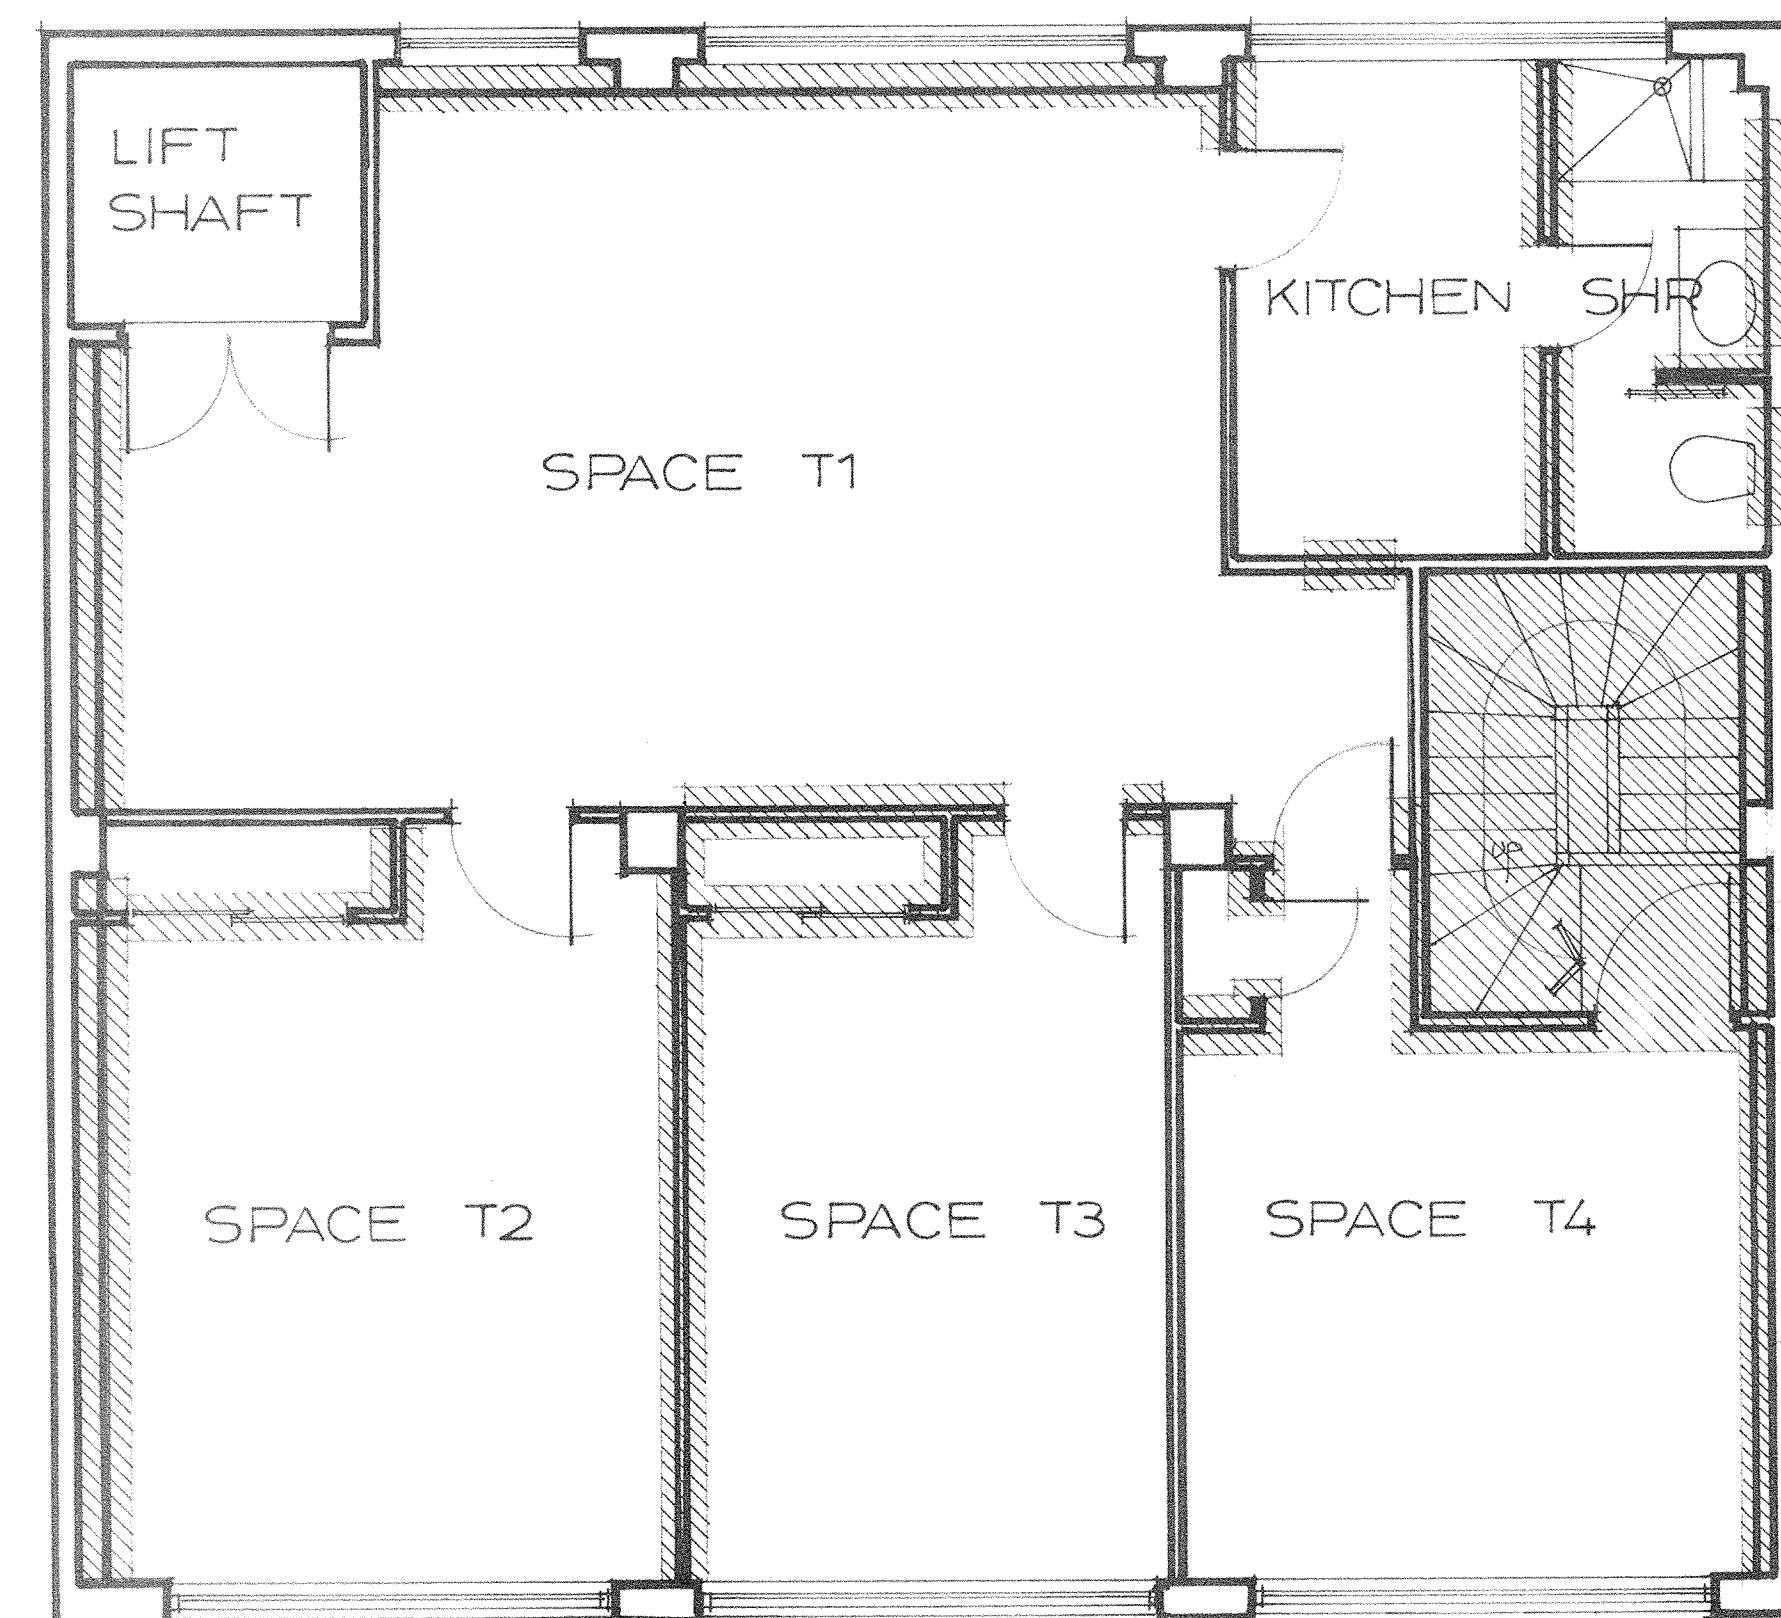

THIRD FLOOR PLAN SCALE 1:50

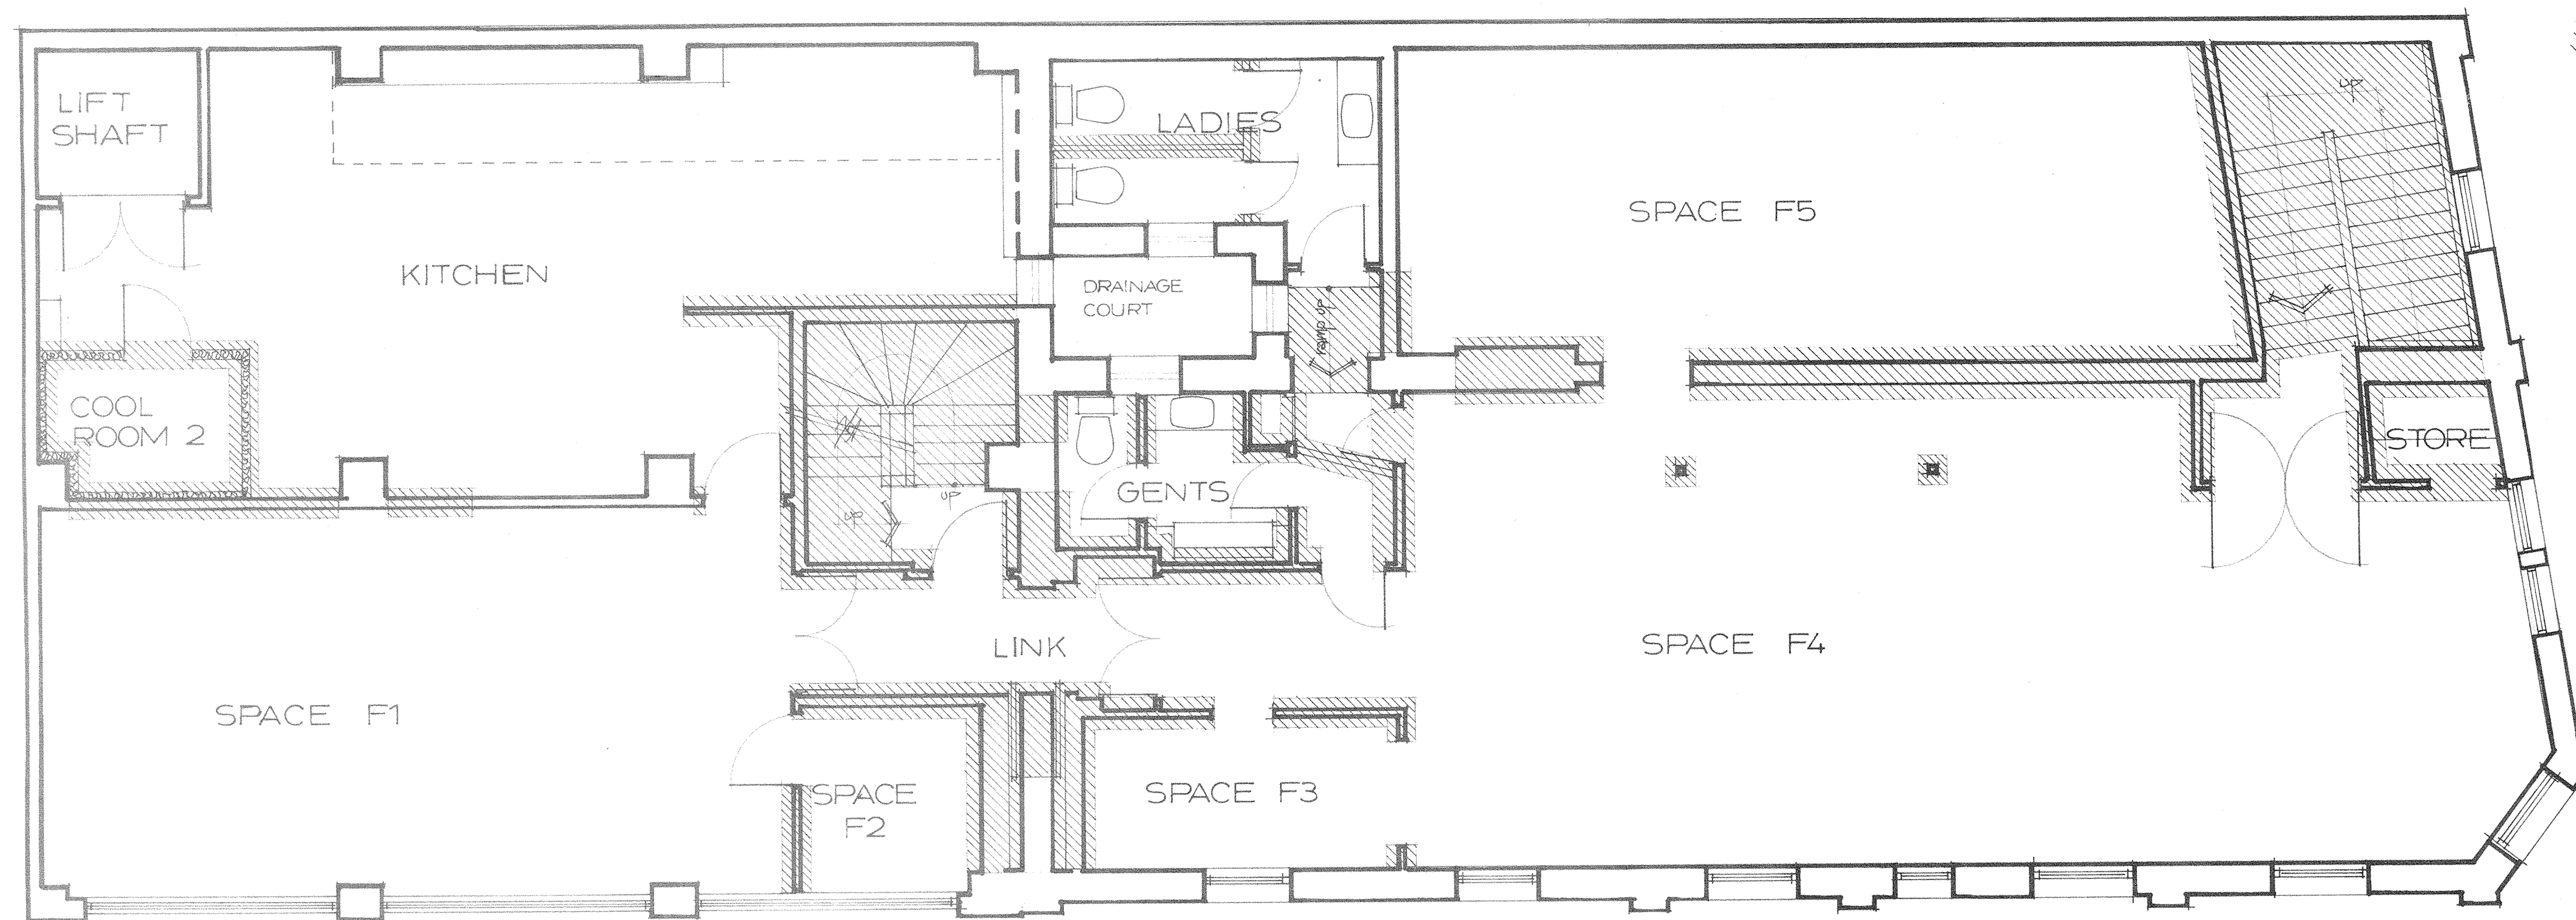

FIRST FLOOR PLAN SCALE 1:50

LEGEND

Walls to be demolished. Not: this does not necessarily represent all demolition work required under the contract. Refer also specification.

NOTES

1. Do not scale (use figured dimensions only).
2. Contractor to verify all details and dimensions on site before commencing work.
3. Contractor to report any apparent discrepancy or ambiguity to architect for interpretation prior to affected work proceeding.


POLCAT HOLDINGS LTD.


29-31 Blair Street WELLINGTON

AS EXISTING FLOOR PLANS

SHOWING DEMOLITION REQUIRED UNDER THIS CONTRACT


DATE September 1992
DRAWN A. Vinesley
SCALE 1:50
DRAWING NO. 653:02 P

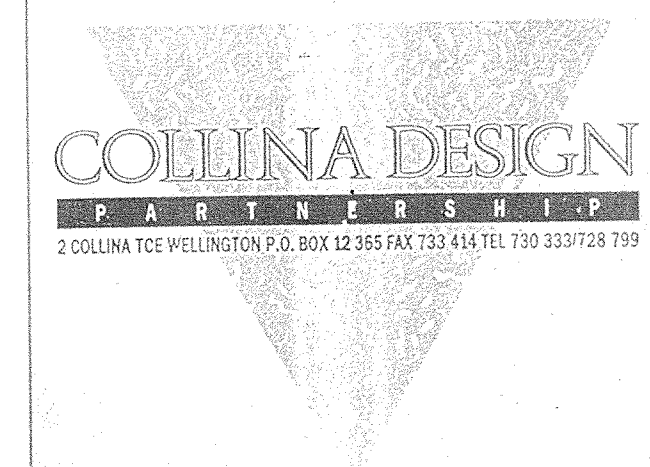

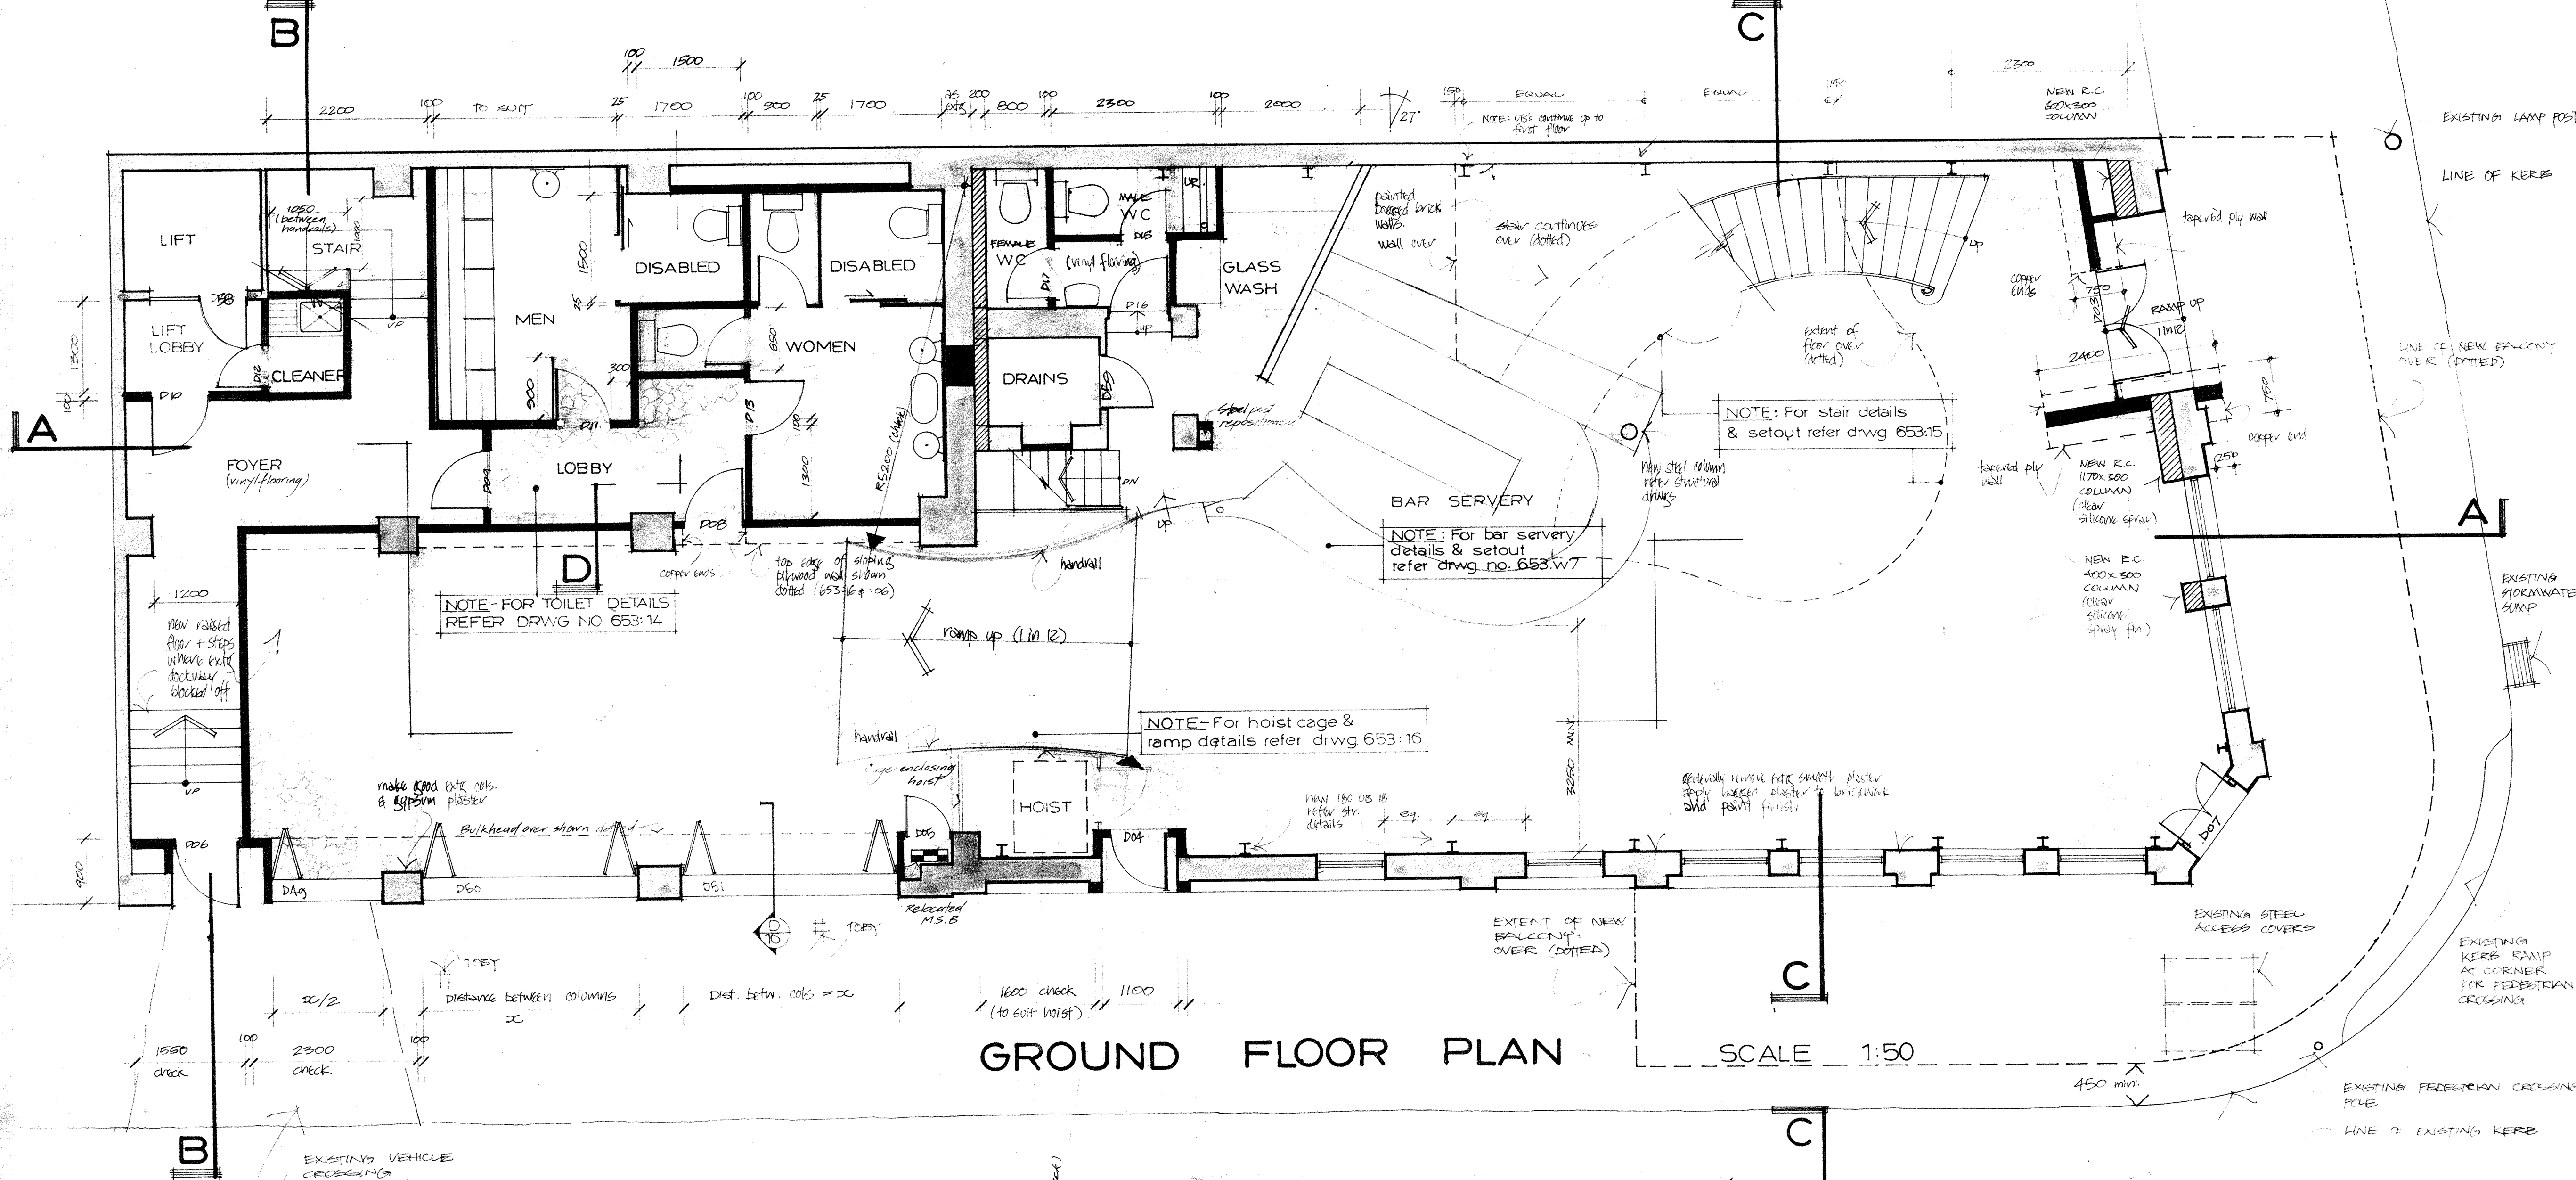

GROUND FLOOR PLAN

SCALE 1:50

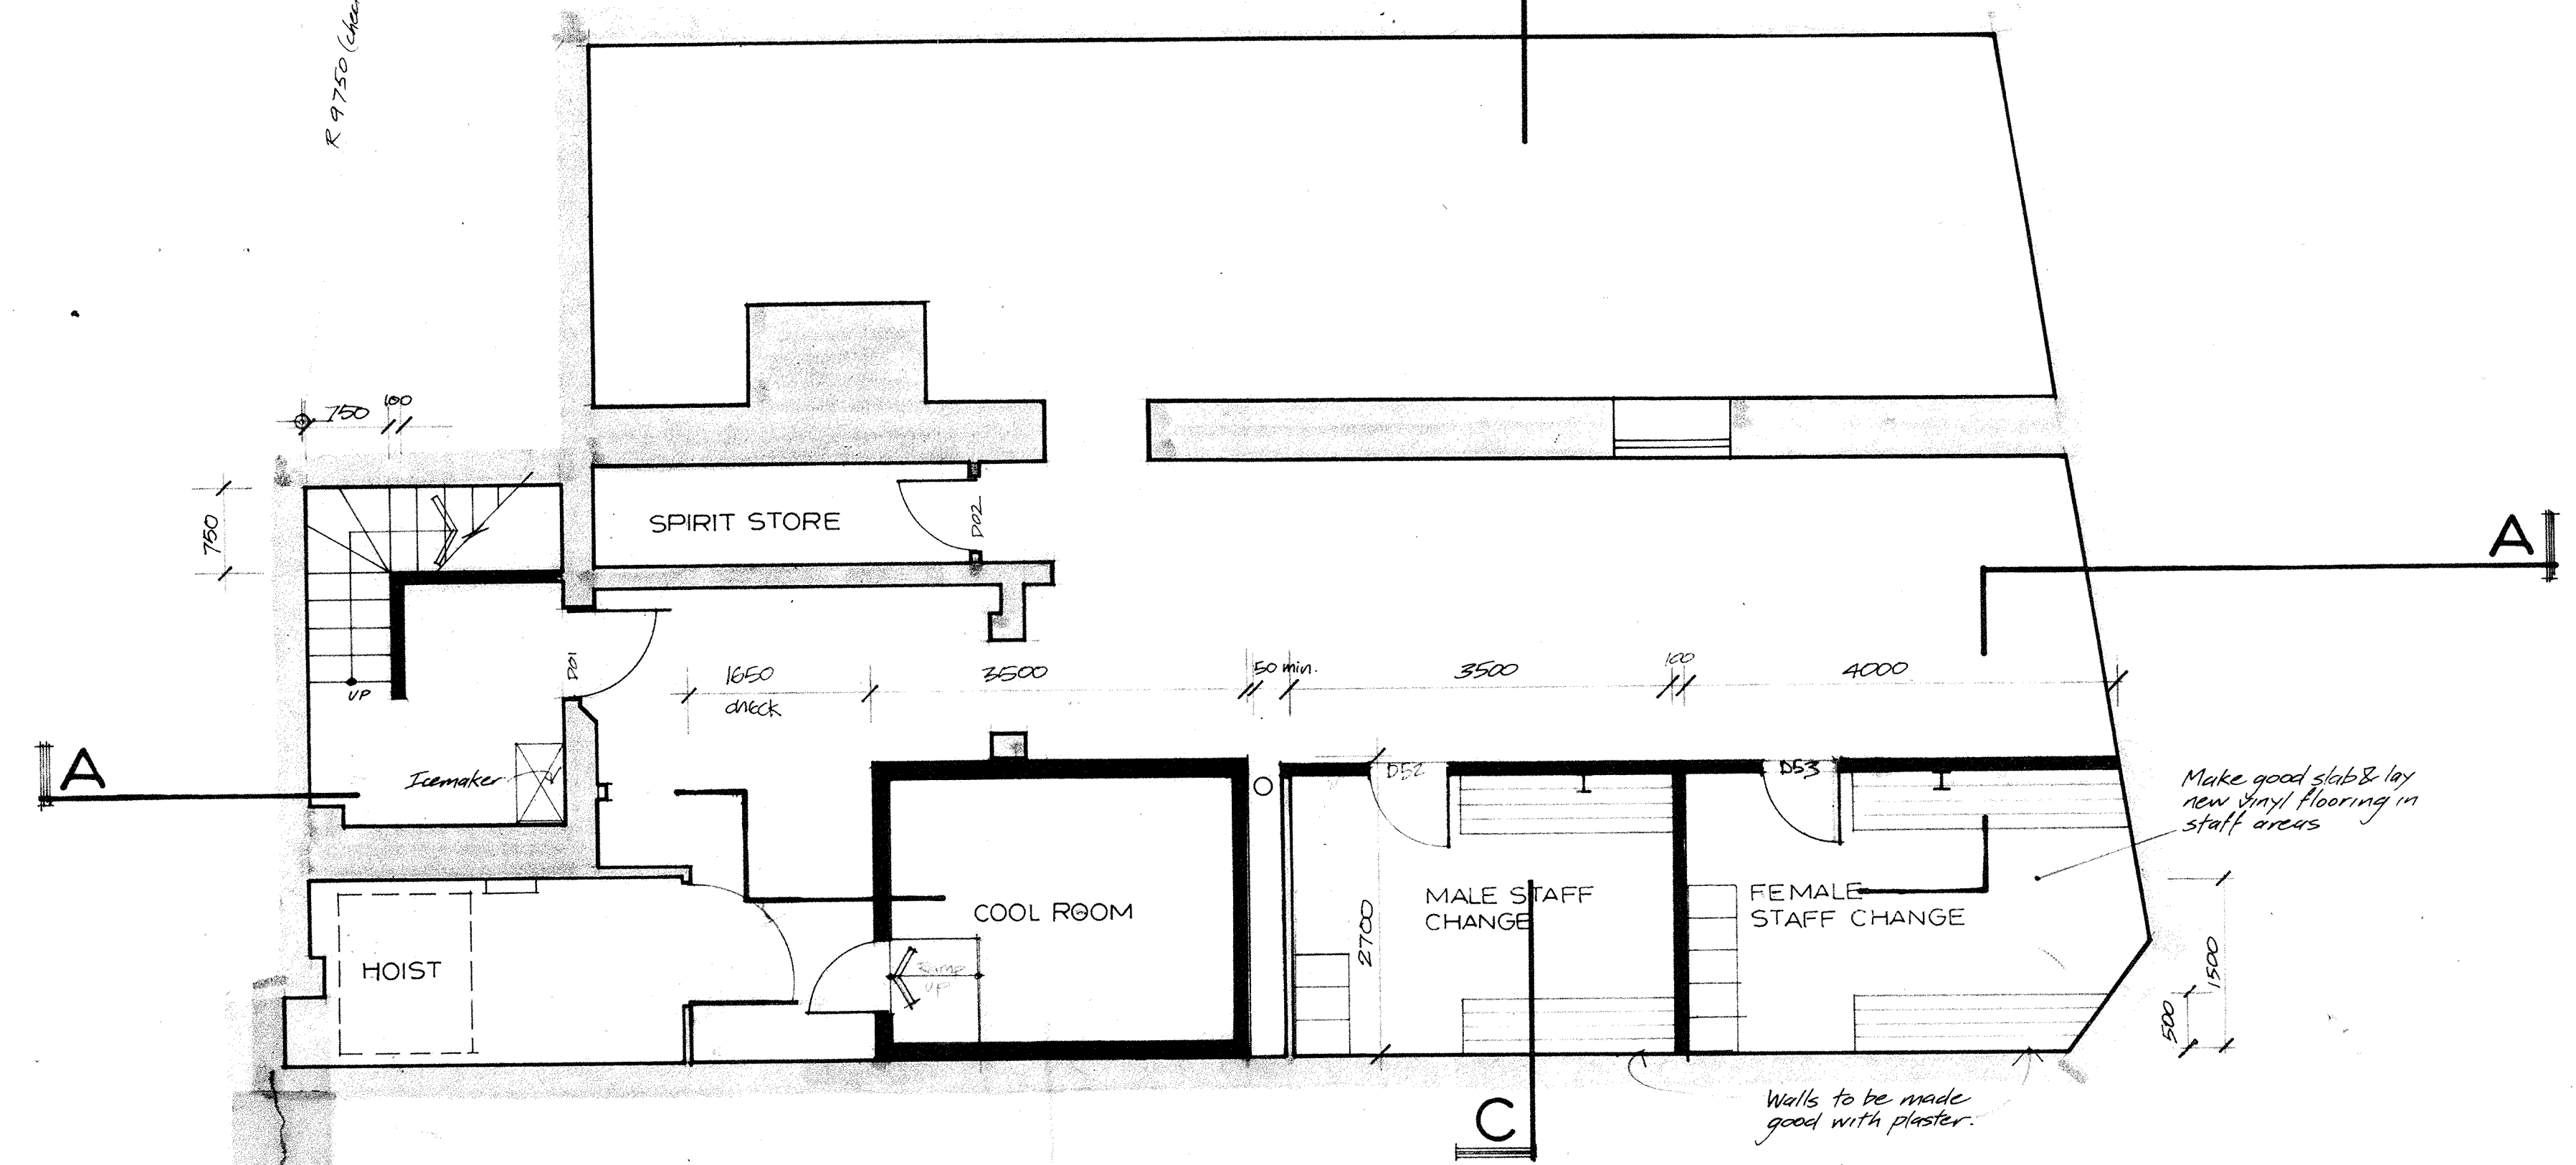

BASEMENT FLOOR PLAN

SCALE 1:50

- NOTES
1. Do not scale. Use figured dimensions only.
 2. Contractor to verify all details on site before commencing work. Check all dimensions on site.
 3. Contractor to report any apparent discrepancy or ambiguity to architect for interpretation prior to affected work proceeding.

- LEGEND
- EXISTING WALLS
 - NEW WALLS
 - NEW STRUCTURAL STRENGTHENING (SEE STRUCTURAL DRAWINGS)

- AMENDMENTS
- A. 12.1.93
 - Third toilet added to women's ground floor public toilet.
 - Cleaner's sink relocated to beneath stair.
 - Wall between bar and toilet lobby repositioned.
 - Dimensions of men's ground floor public toilet altered.
 - Male & female staff change areas to basement.
 - Ice-maker located in basement.
 - B. 27.1.93 Walls removed behind main bar servery.
 - C. 4.2.93 Steel post repositioned. Down rods changed. Bar, glasswash, staff wcs, DIZ ramp, unit, etc. amended on site.


POLCAT HOLDINGS LTD


27-31 Blair Street WELLINGTON

PROPOSED FLOOR PLANS:


Basement & Ground Floor

DATE September 1992
 DRAWN A. Wheatley
 SCALE 1:50
 DRAWING NO 653:03C

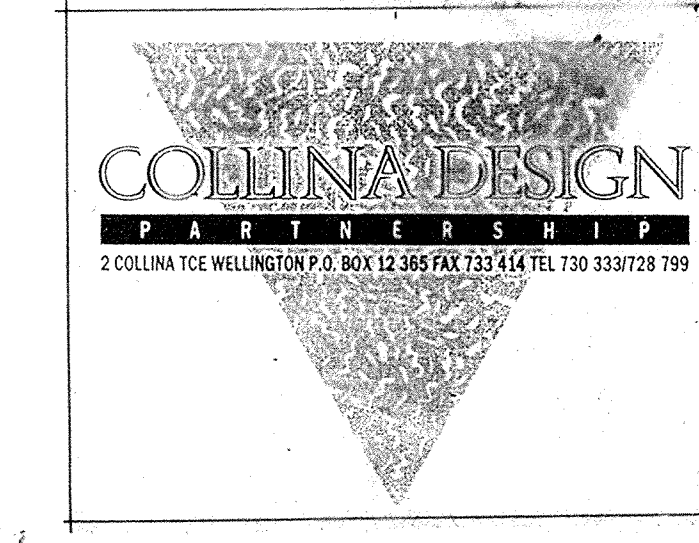


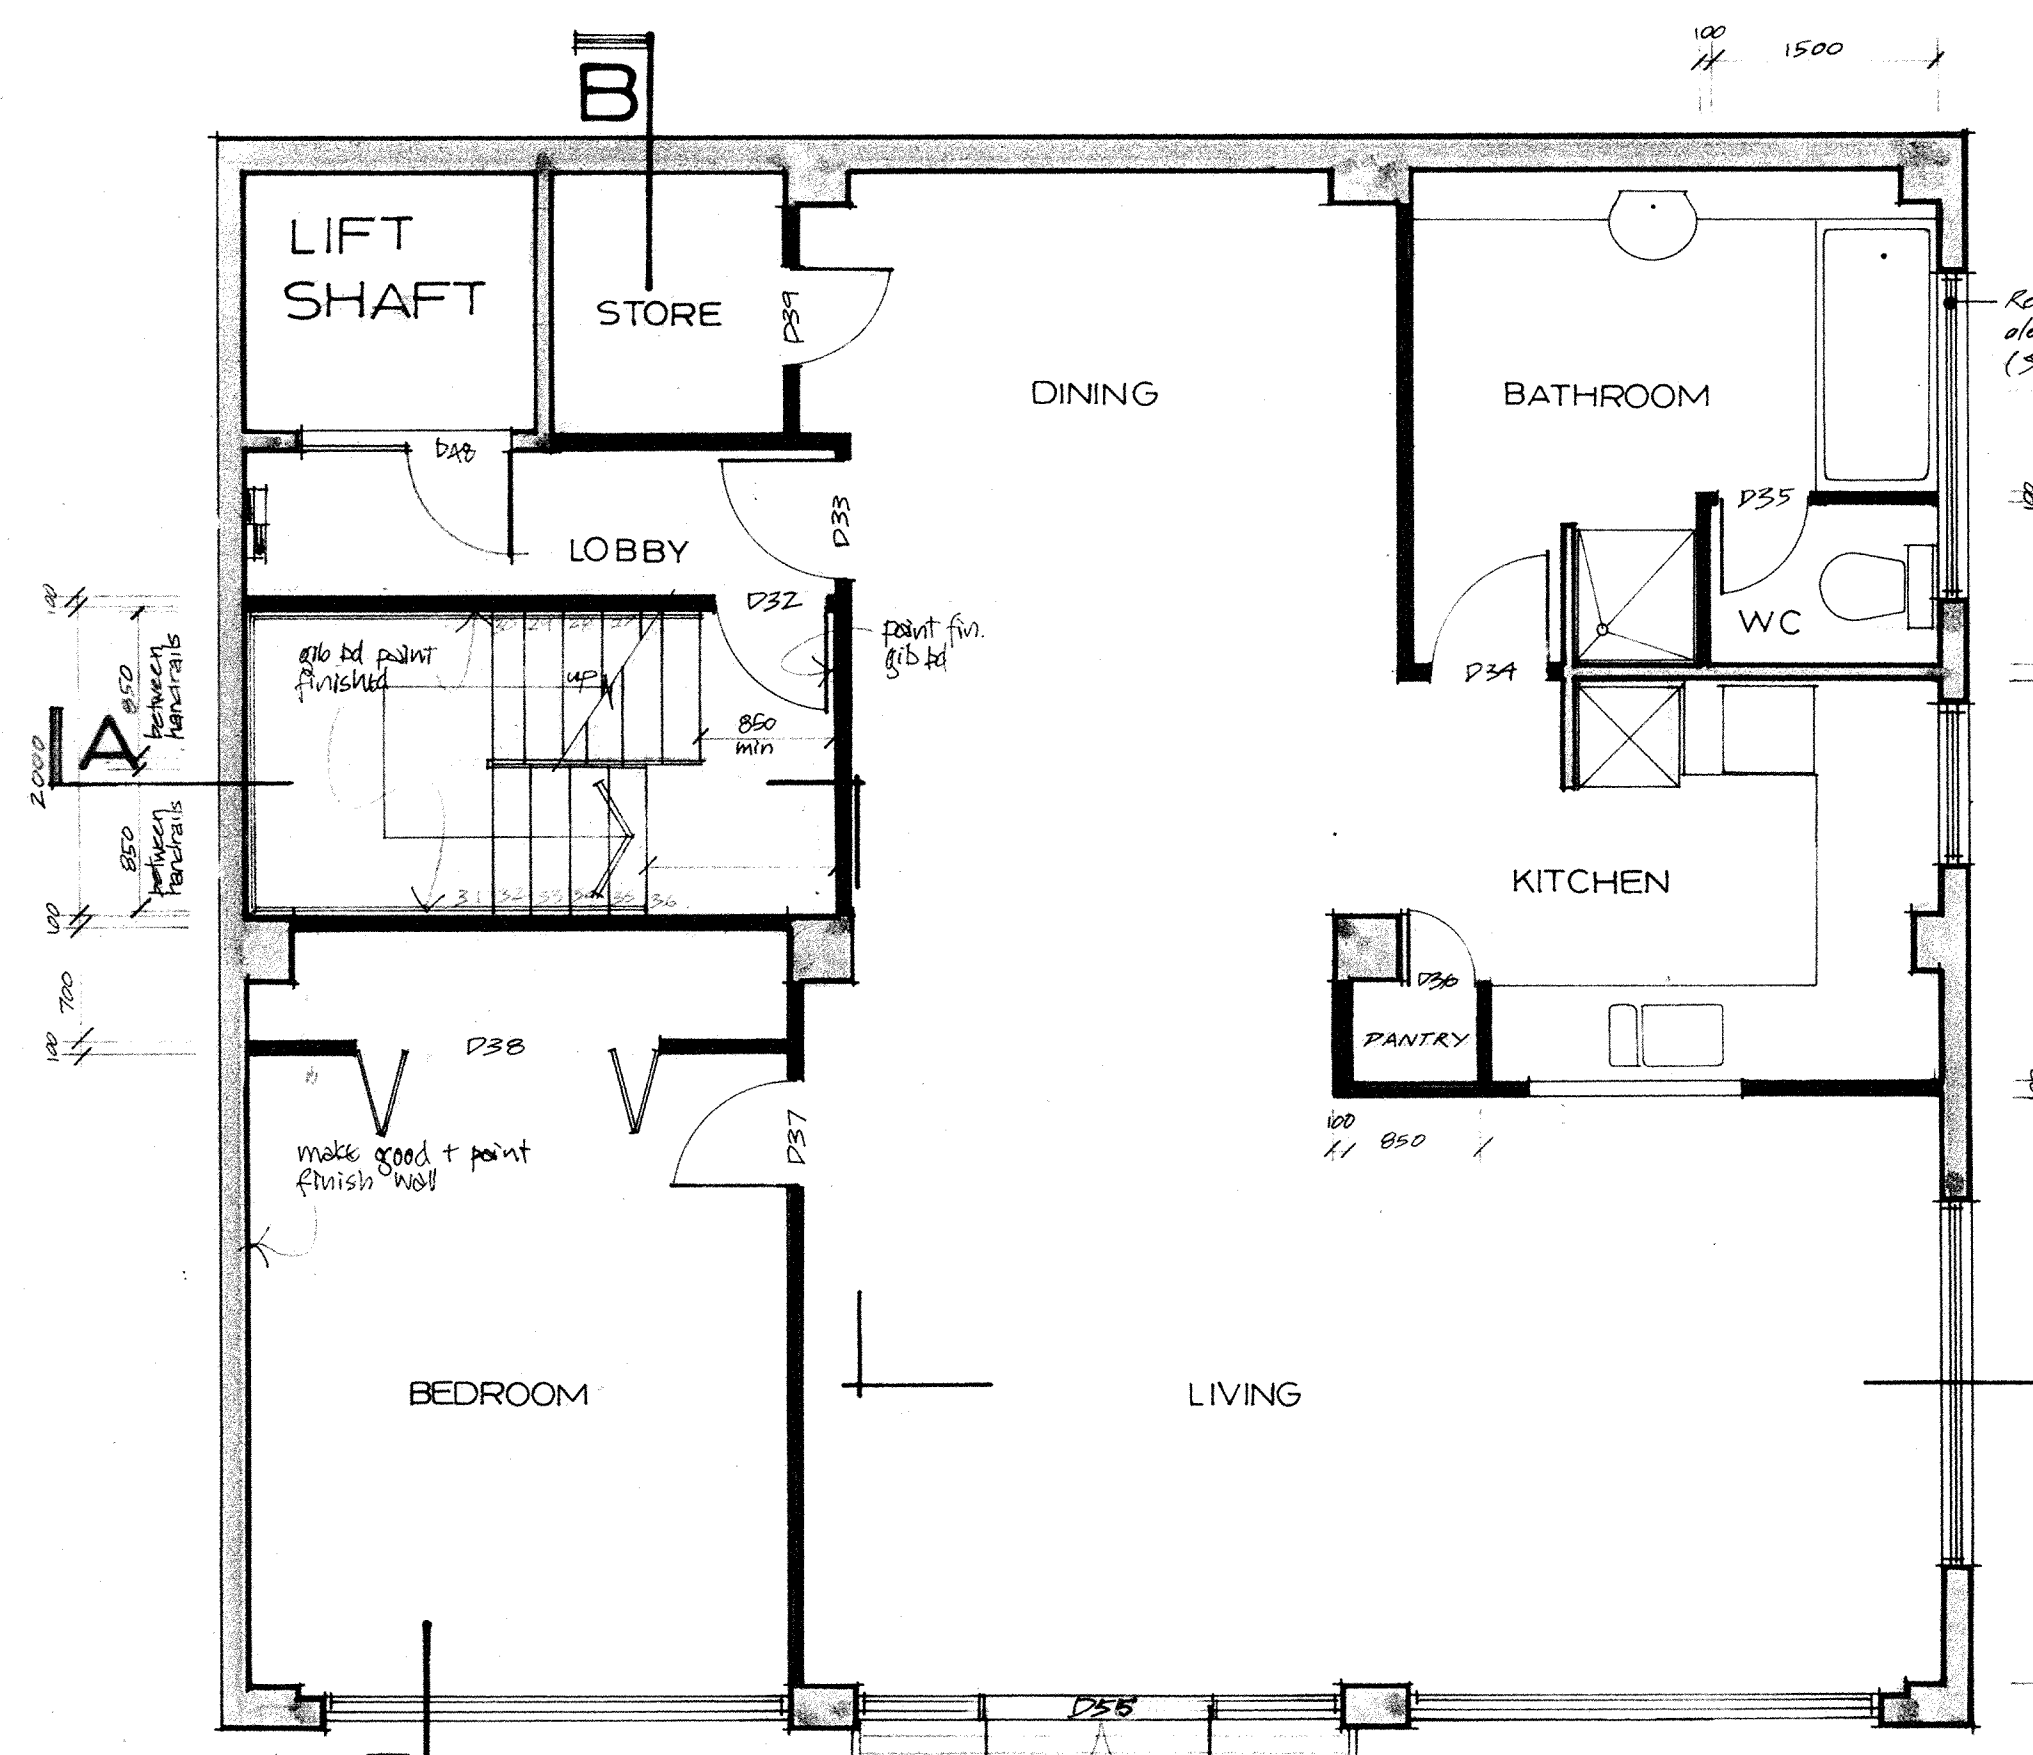

SECOND FLOOR PLAN SCALE 1:50

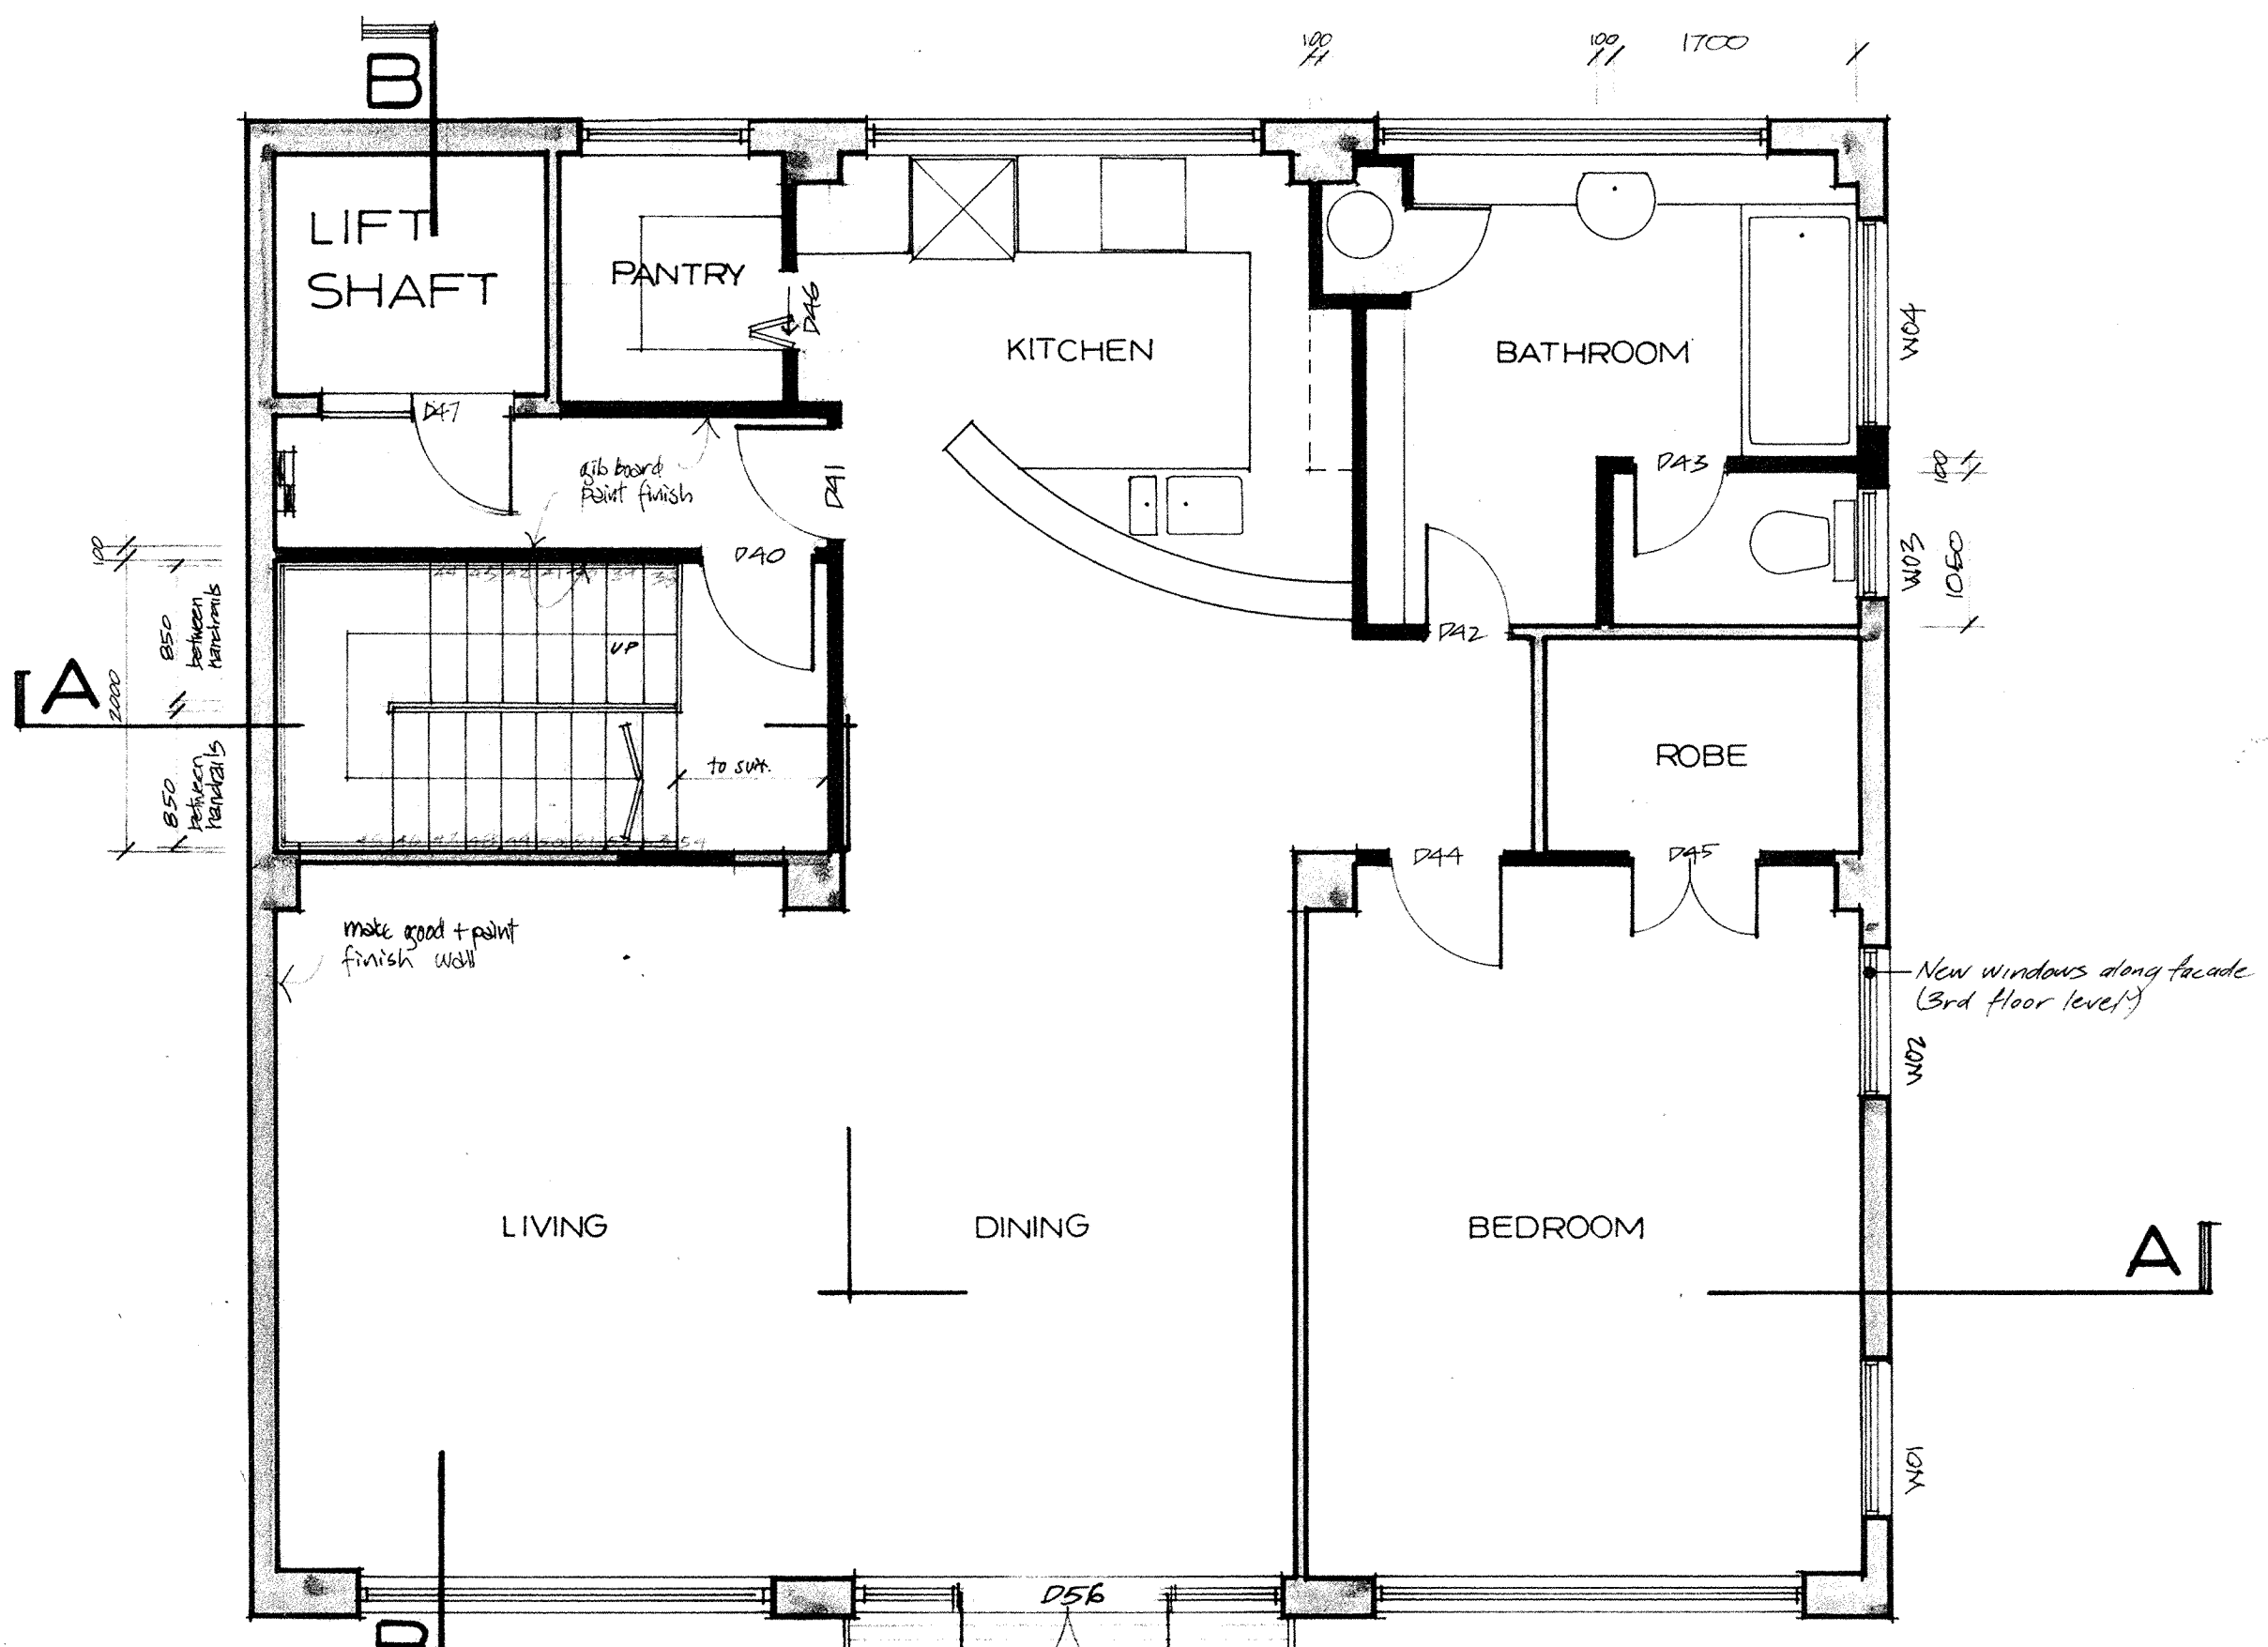

THIRD FLOOR PLAN SCALE 1:50

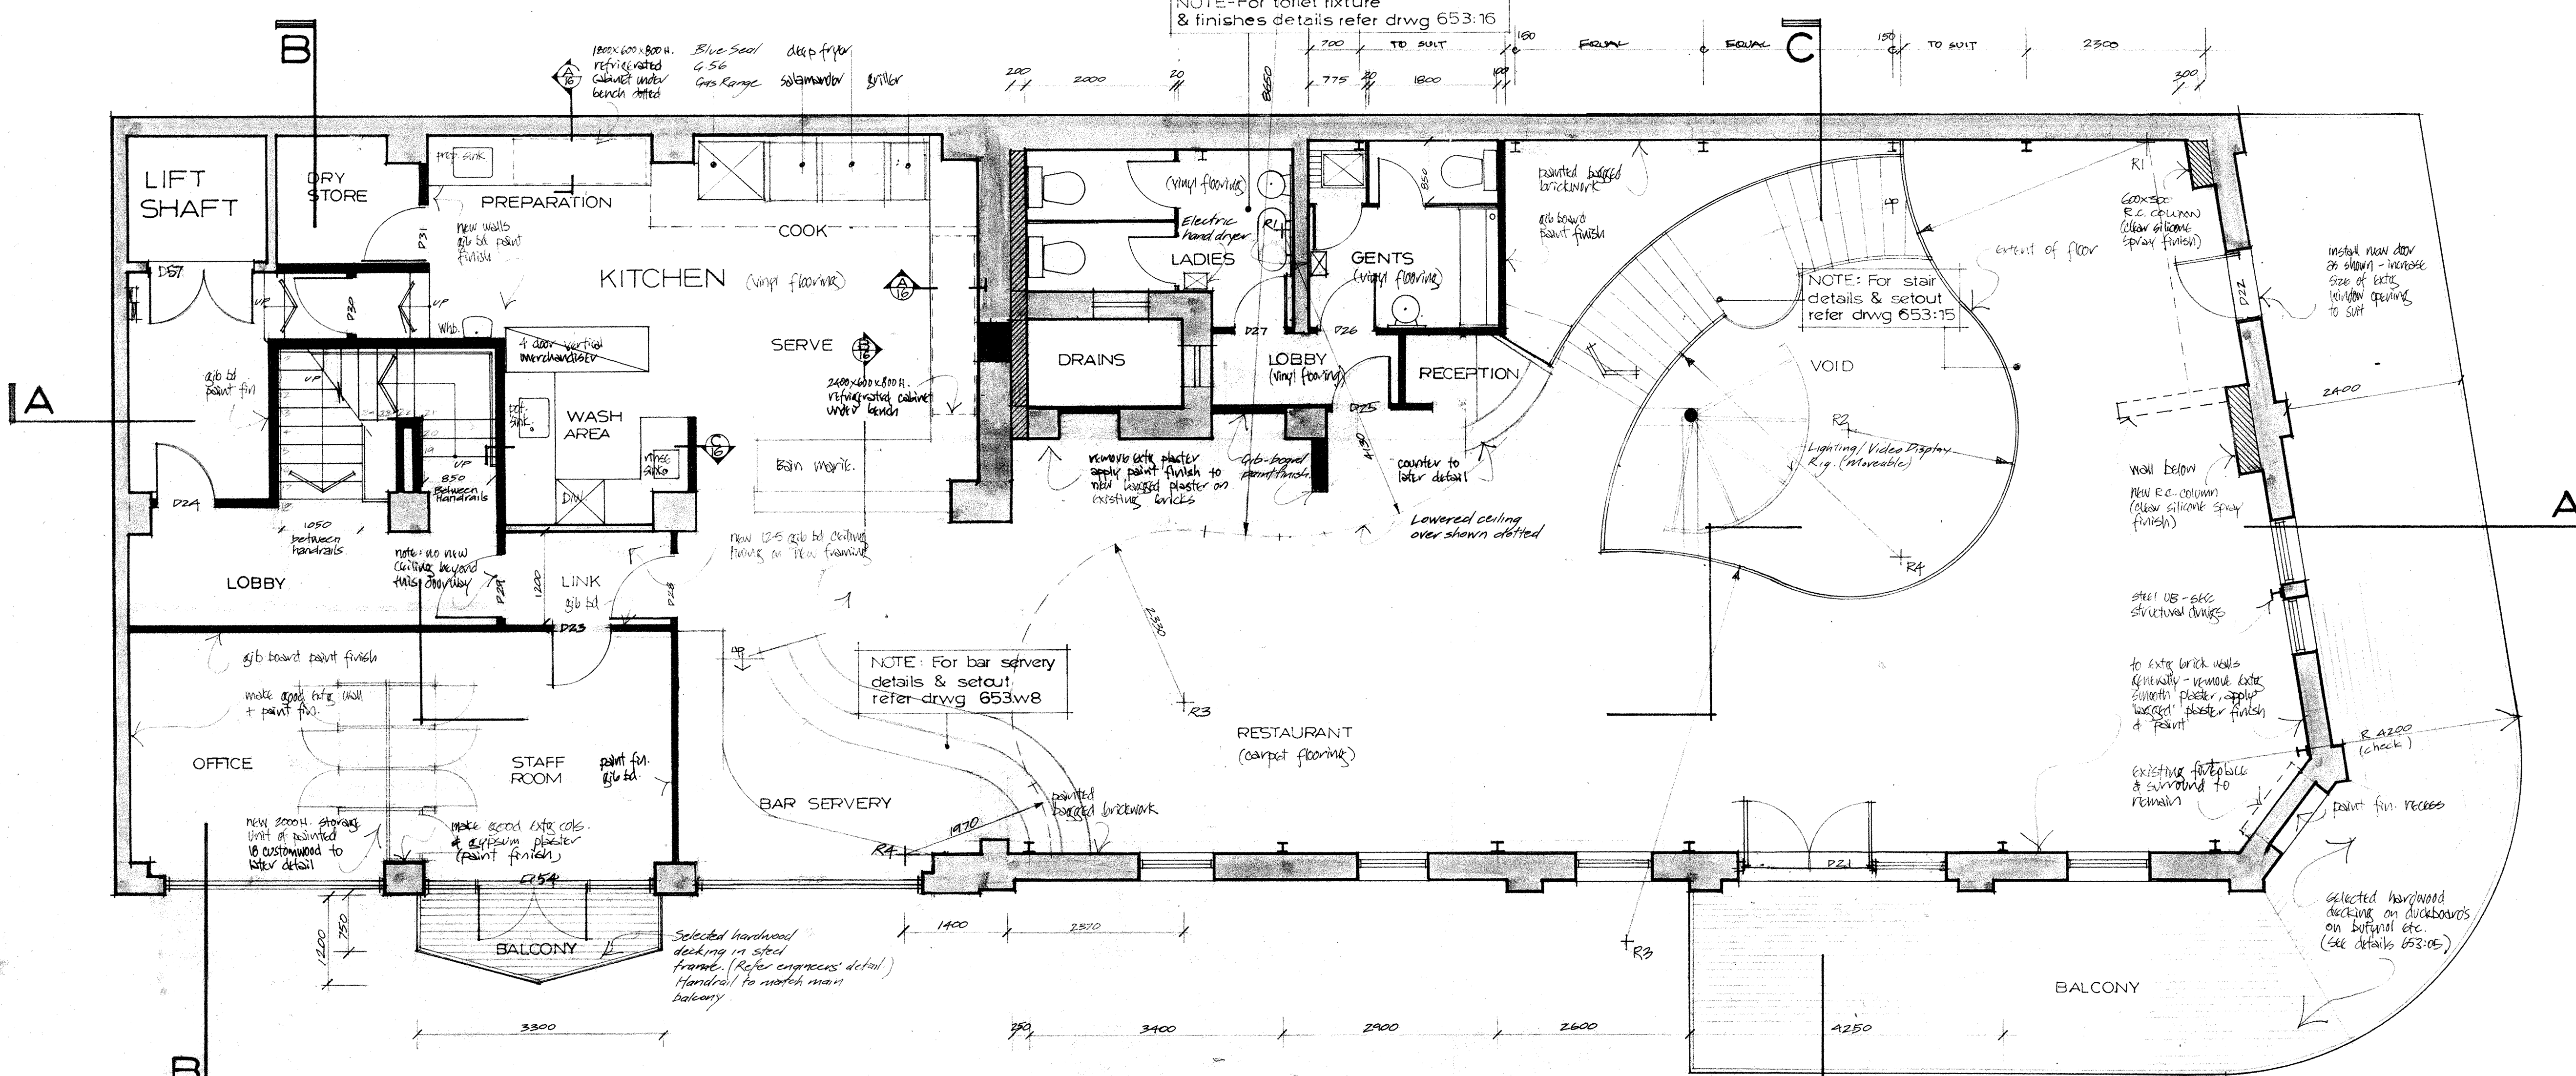

FIRST FLOOR PLAN SCALE 1:50

- NOTES
1. Do not scale. Use figured dimensions only.
 2. Contractor to verify all details and dimensions on site before commencing work.
 3. Contractor to report any apparent discrepancy or ambiguity to architect for interpretation prior to affected work proceeding.

- LEGEND
- EXISTING WALLS
 - NEW WALLS
 - NEW STRUCTURAL STRENGTHENING (SEE STRUCTURAL DRAWINGS)

- AMENDMENTS
- B 12-1-93 D21, D23, D25, D27 amended. Bar counter installed. Each side of bar counter fitted with storage cabinet to suit depth of bar. Front of bar counter amended.
 - C 27-1-93 Proposed balconies added to first second & third floors. D24, D25, D26, added for balconies.
 - D 29-1-93 Notes on fireplace added. Lift door no changed.
 - E 4-2-93 D21, D22 amended. Lift position of new lift in stair void.


POLCAT HOLDINGS LTD.

27-31 Blair Street WELLINGTON

PROPOSED FLOOR PLANS:

First Floor, Second Floor & Third Floor

DATE September 1992
DRAWN A. Wreathley
SCALE 1:50
DRAWING NO. 653:04 E

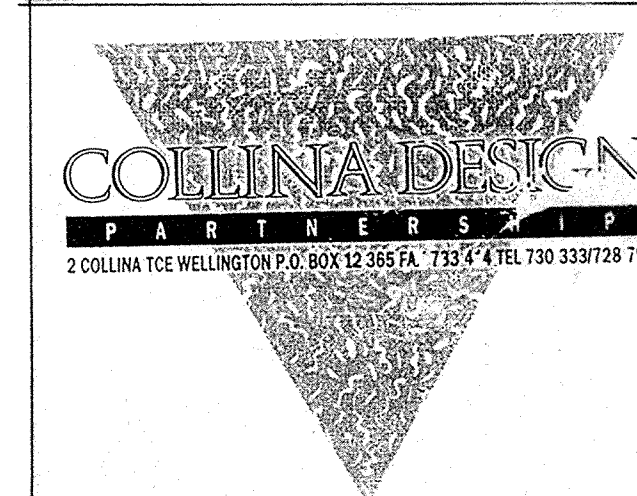



- AREA OF FACADE TO BE
DEMOLISHED / REMOVED

COLLINA DESIGN
PARTNERSHIP
2 COLLINA TCE WELLINGTON P.O. BOX 12-3 TEL: 05-752-1234



BALCONY / BALLUSTRADE DETAIL 1:10

New Timber panel Doors

NOTES

1. DO NOT SCALE USE FIGURED DIMENSIONS ONLY
2. CONTRACTOR TO VERIFY ALL DETAILS ON SITE BEFORE COMMENCING WORK. CHECK ALL DIMENSIONS ON SITE.
3. CONTRACTOR TO REPORT ANY APPARENT DISCREPANCY OR AMBIGUITY TO ARCHITECT FOR INTERPRETATION PRIOR TO AFFECTED WORK PROCEEDING

LEGEND

- EXISTING WALLS
- NEW WALLS


POLCAT HOLDINGS LTD

29-31 Blair Street
WELLINGTON

SECTION

DATE 26/09/92
DRAWN A. Westley
SCALE 1:50
DRAWING NO. 653:06


COLLINA DESIGN
PARTNERSHIP
2 COLLINA TCE WELLINGTON P.O. BOX 12 385 FAX 733 434 TEL 780 333/728 709

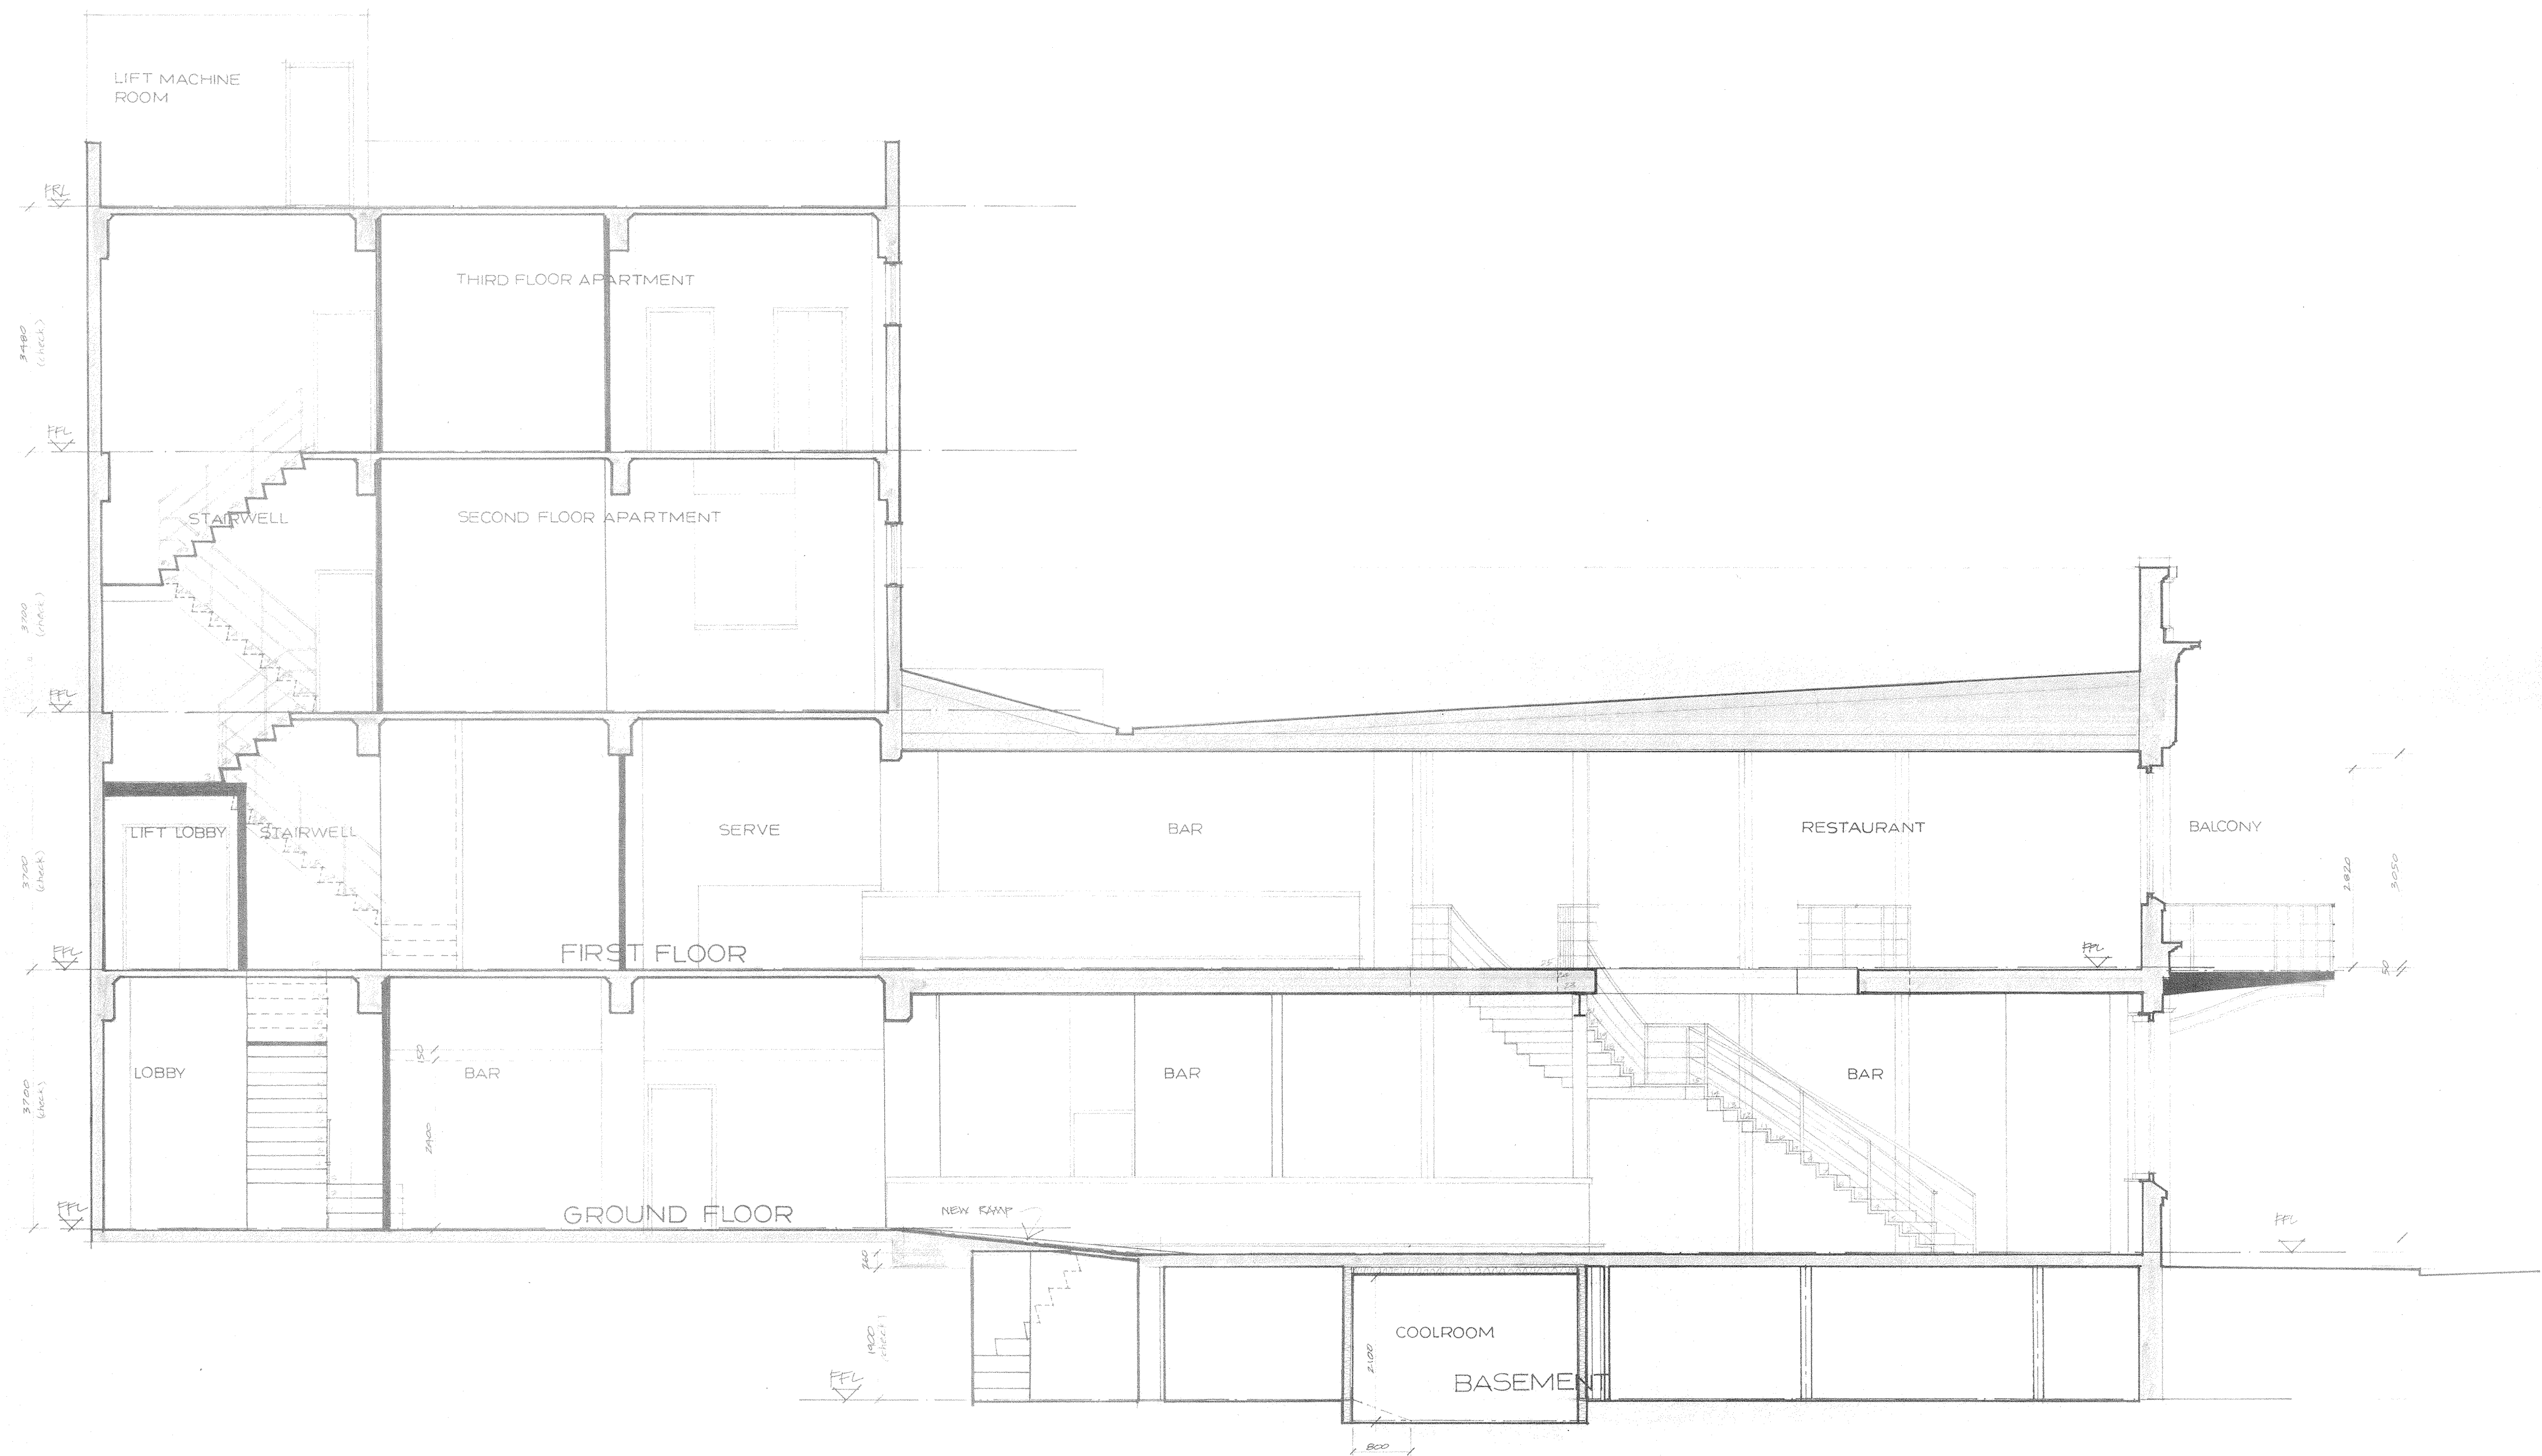


SECTION AA

NOTES

1. Do not scale. Use figured dimensions only.
2. Contractor to verify all details on site before commencing work. Check all dimensions on site.
3. Contractor to report any apparent discrepancy or ambiguity to architect for interpretation prior to affected work proceeding.

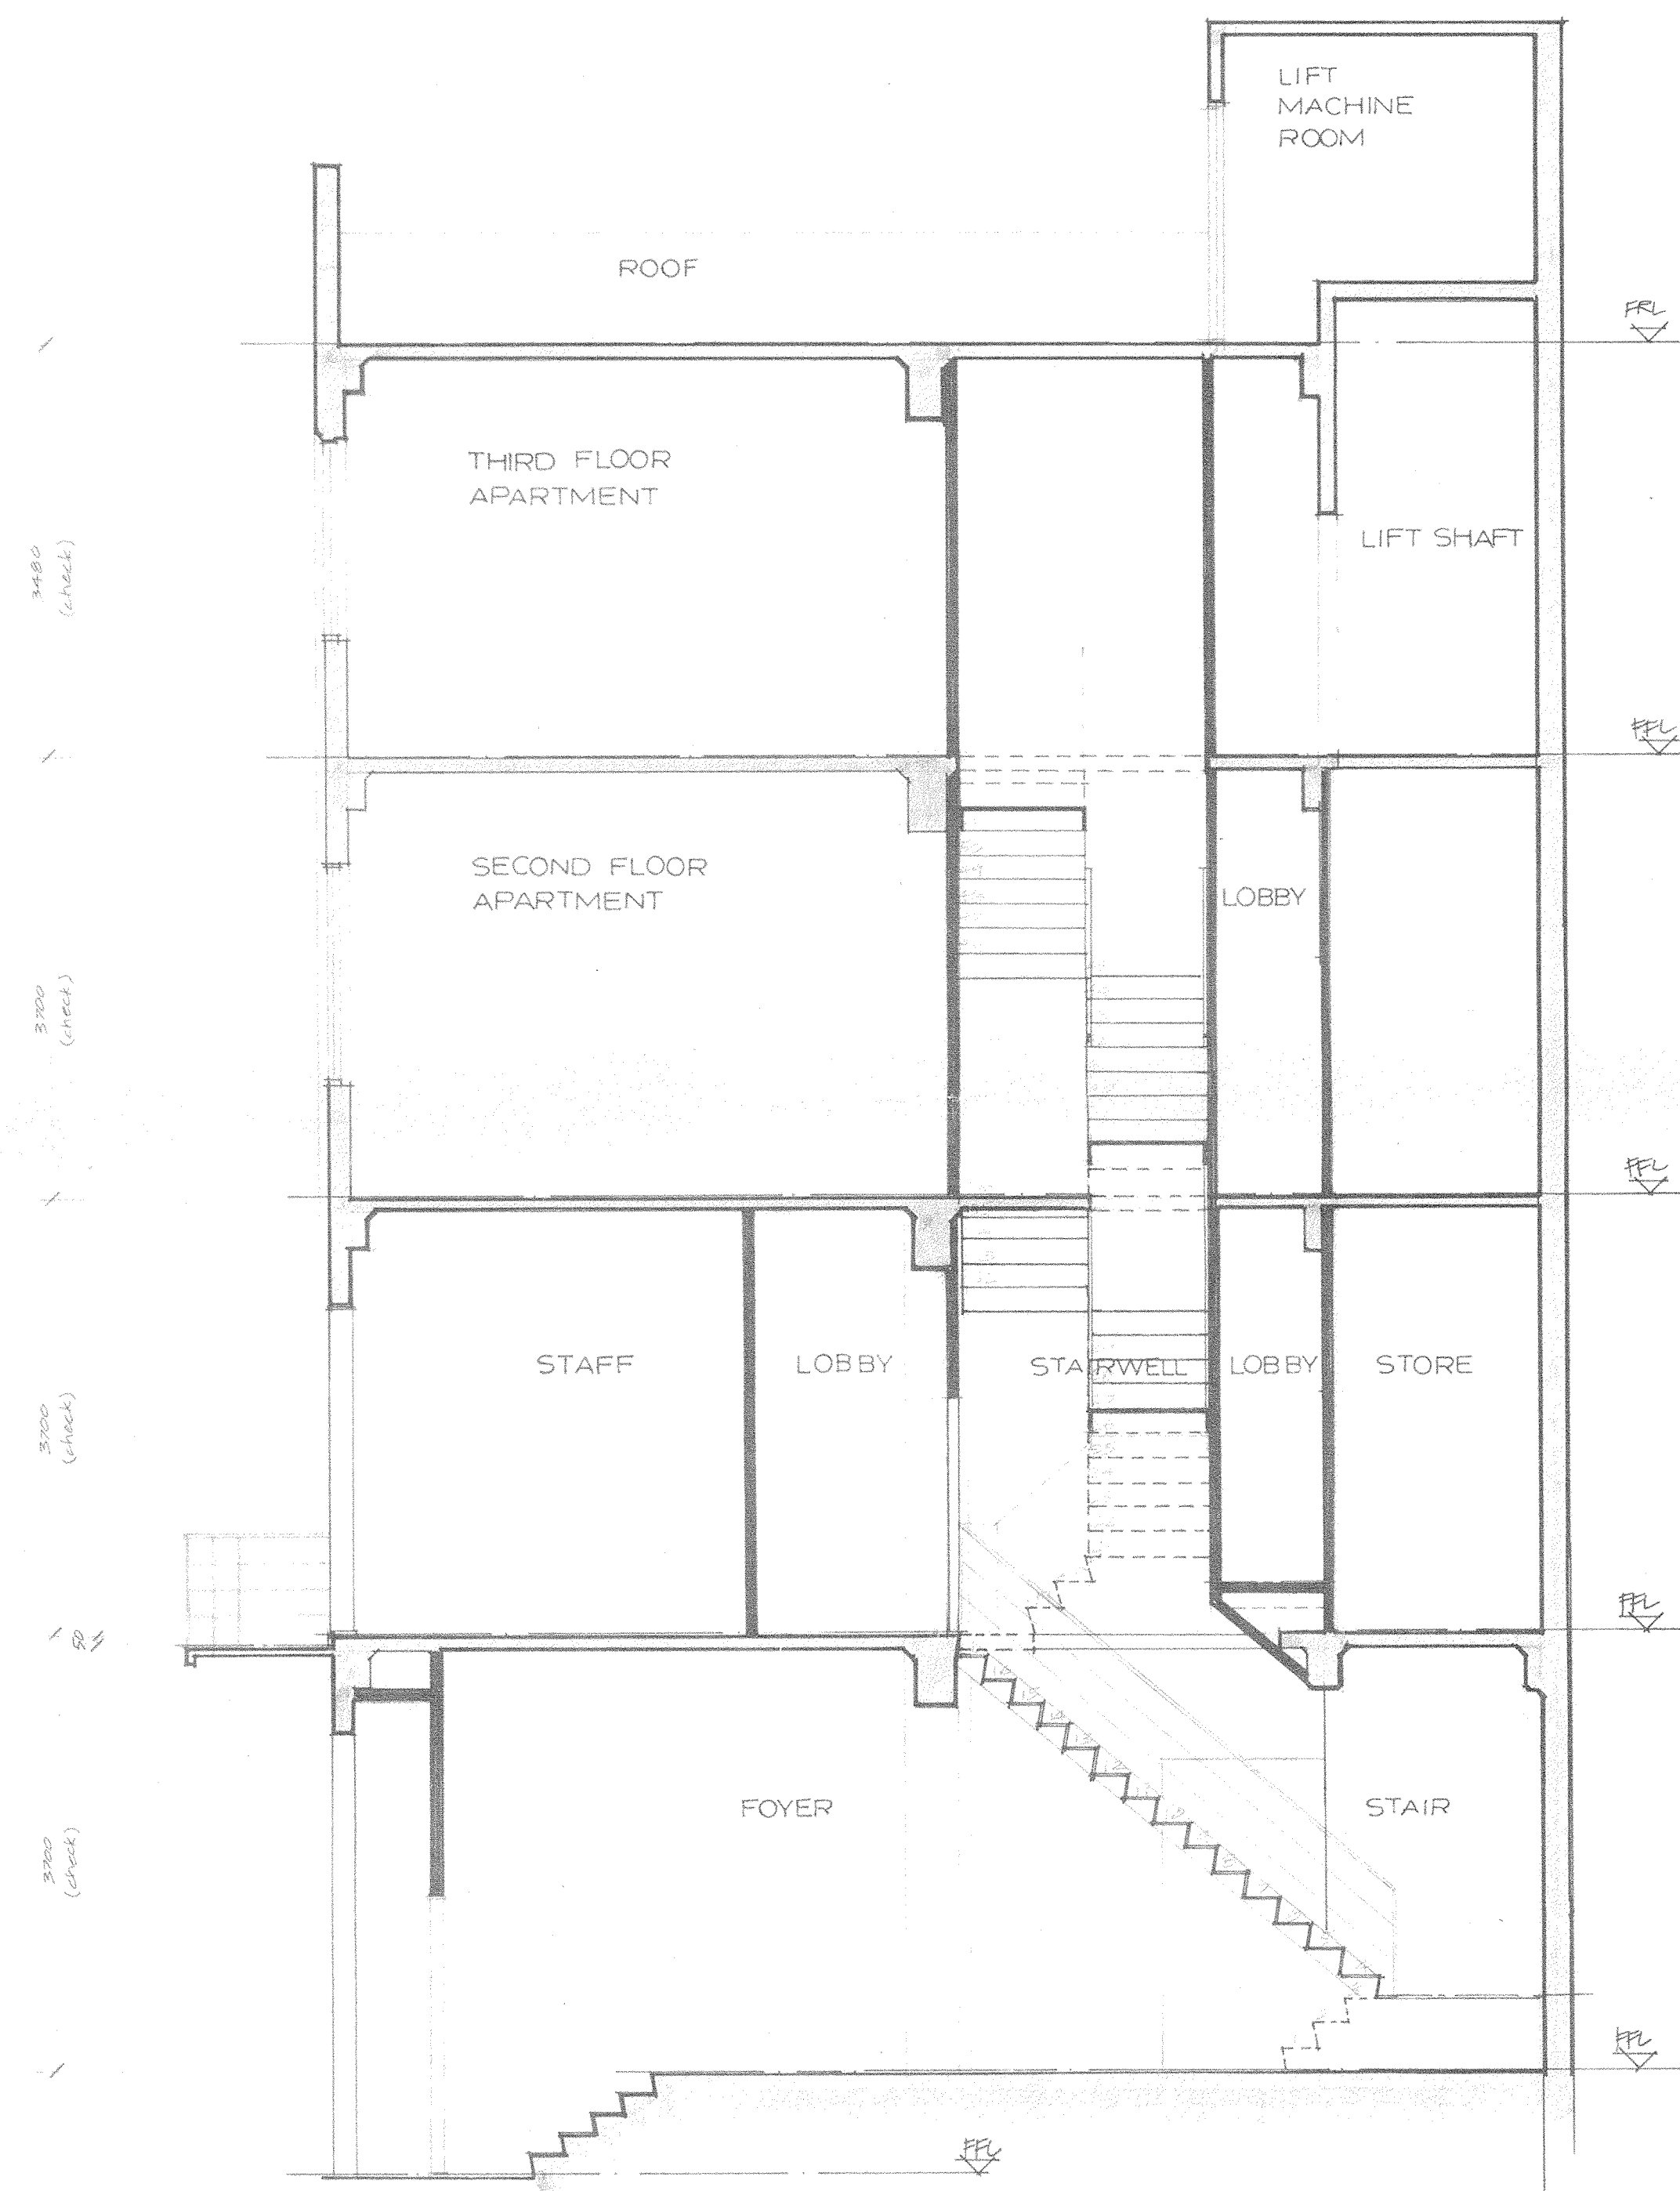

SECTION B B

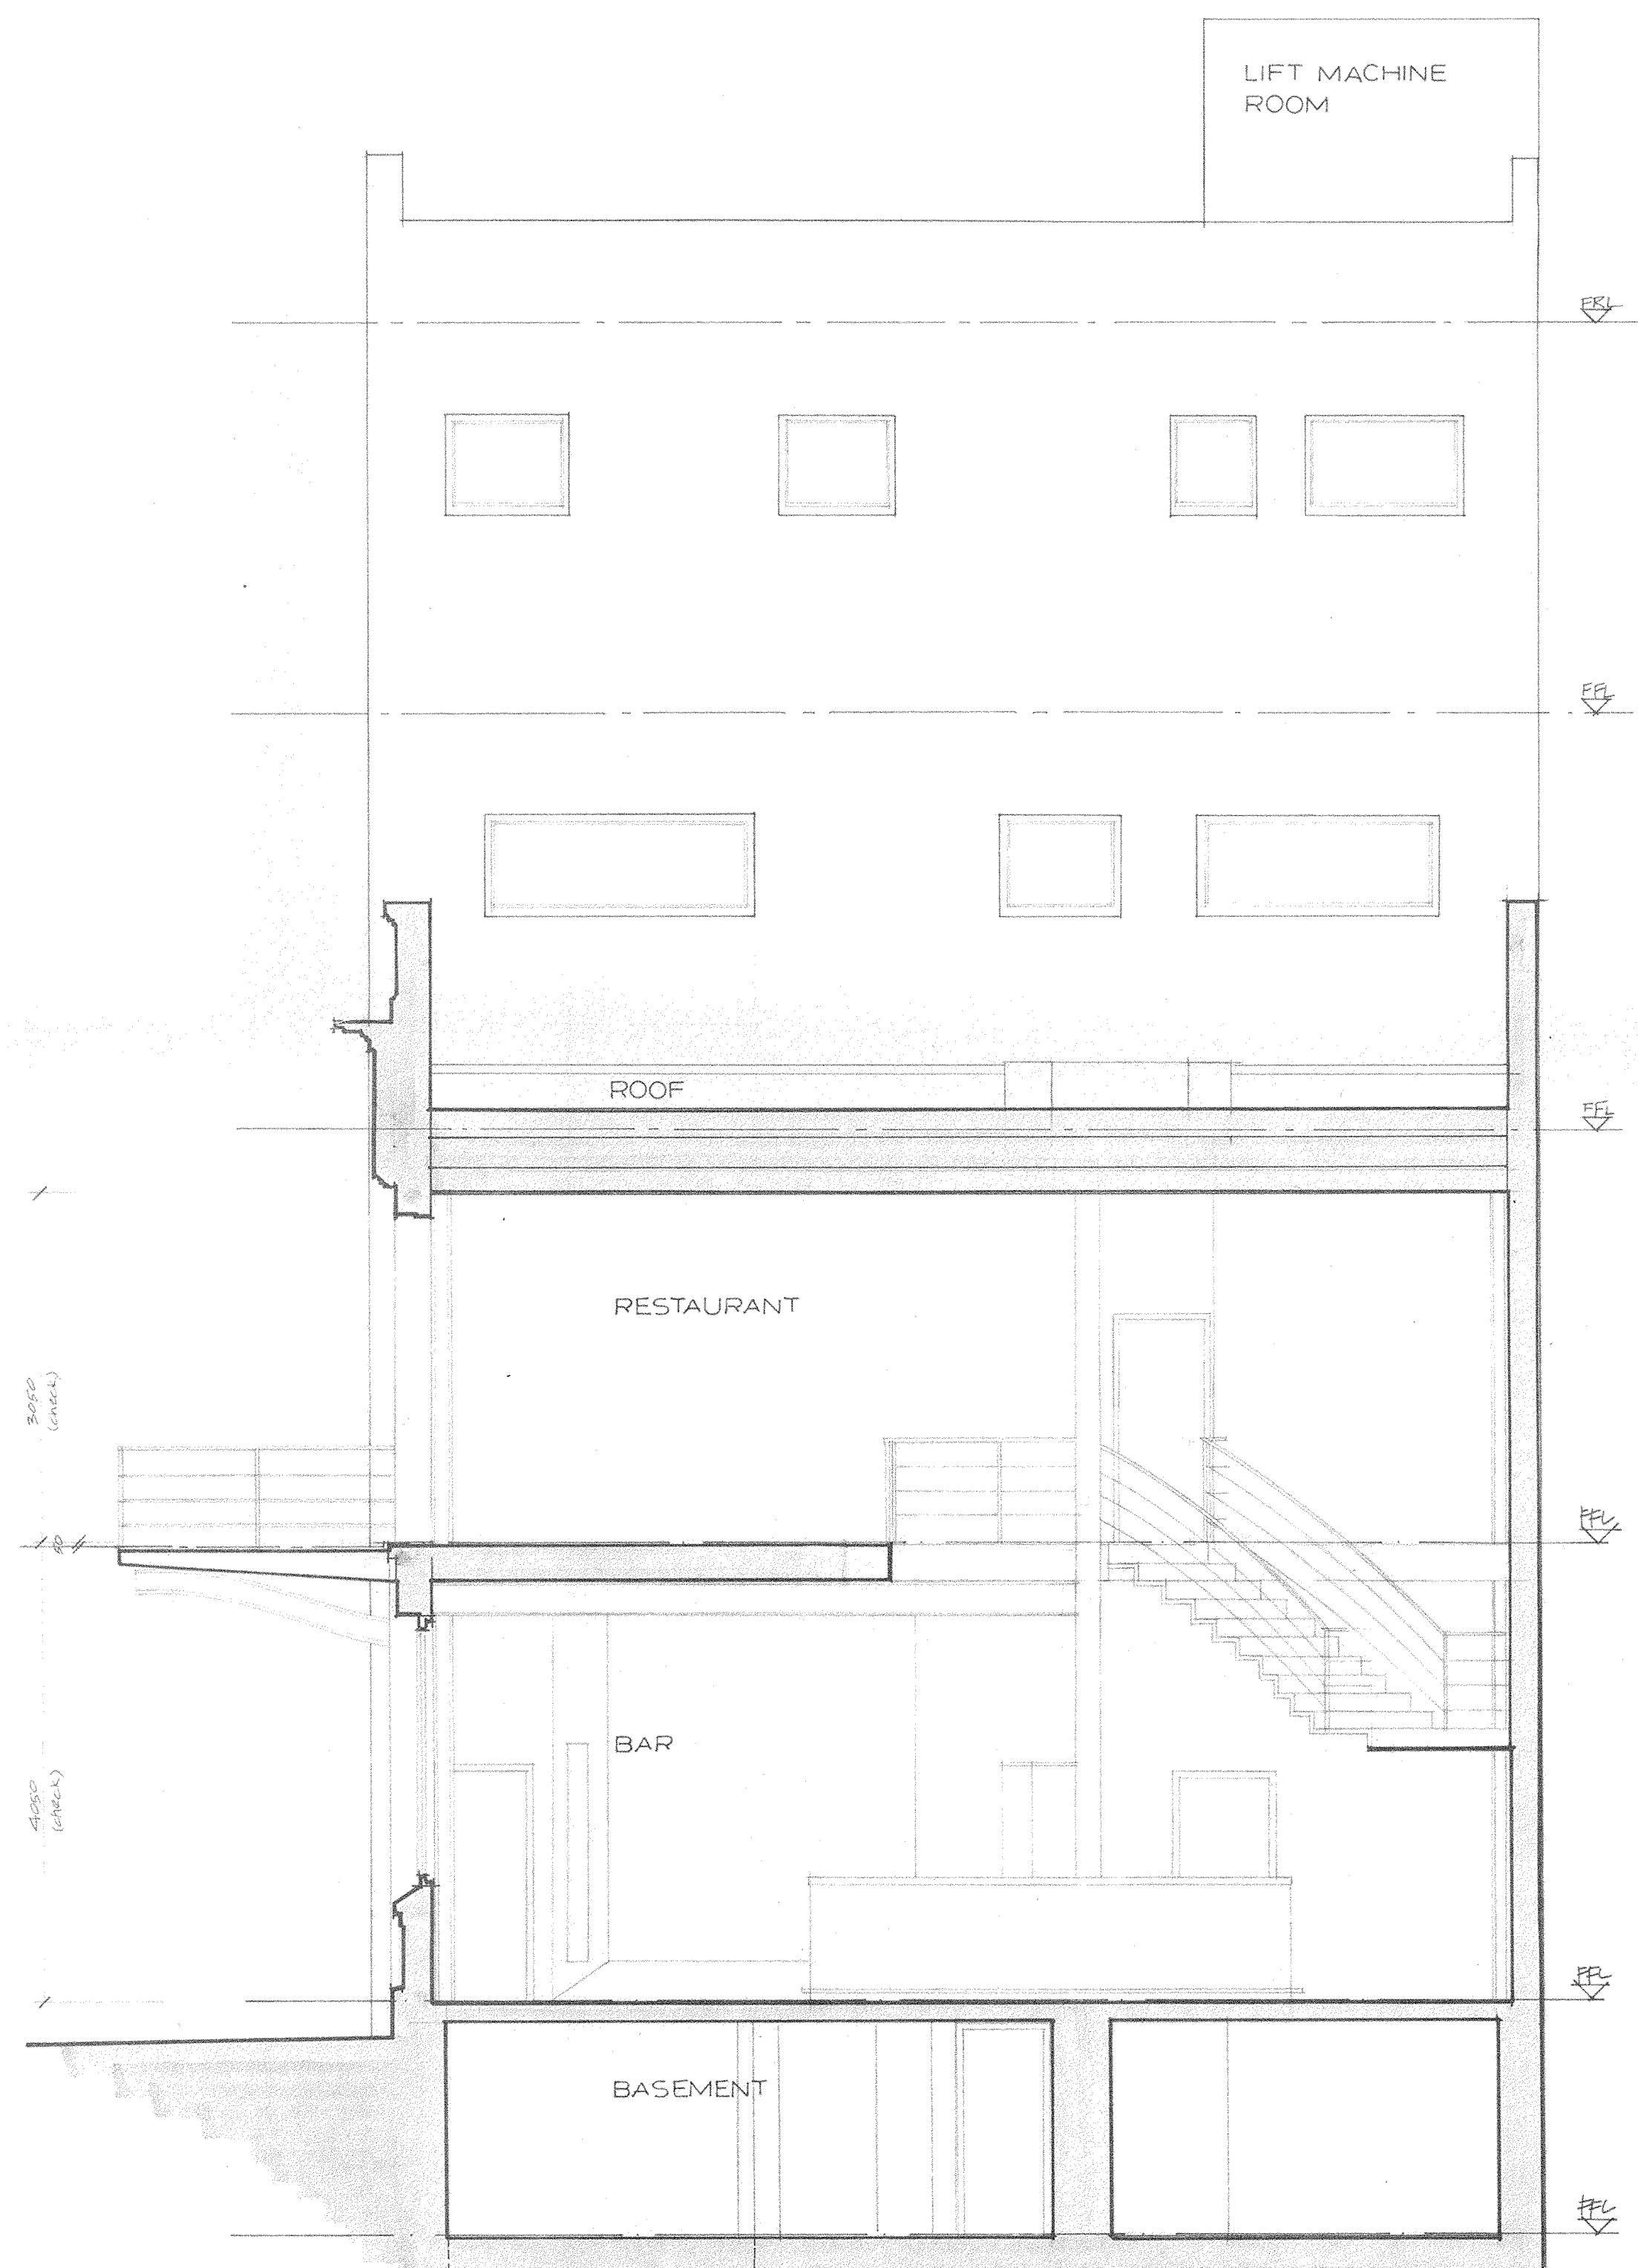

SECTION C C

LEGEND

- EXISTING WALLS
- NEW WALLS


POLCAT HOLDINGS LTD

29-31 Blair Street
WELLINGTON


SECTIONS

DATE September 1992
DRAWN A. Smith
SCALE 1:50
DRAWING NO. 653:07

COLLINA DESIGN
PARTNERSHIP
2 COLLINA TCE WELLINGTON P.O. BOX 185 FAX 733 414 TEL 733 414

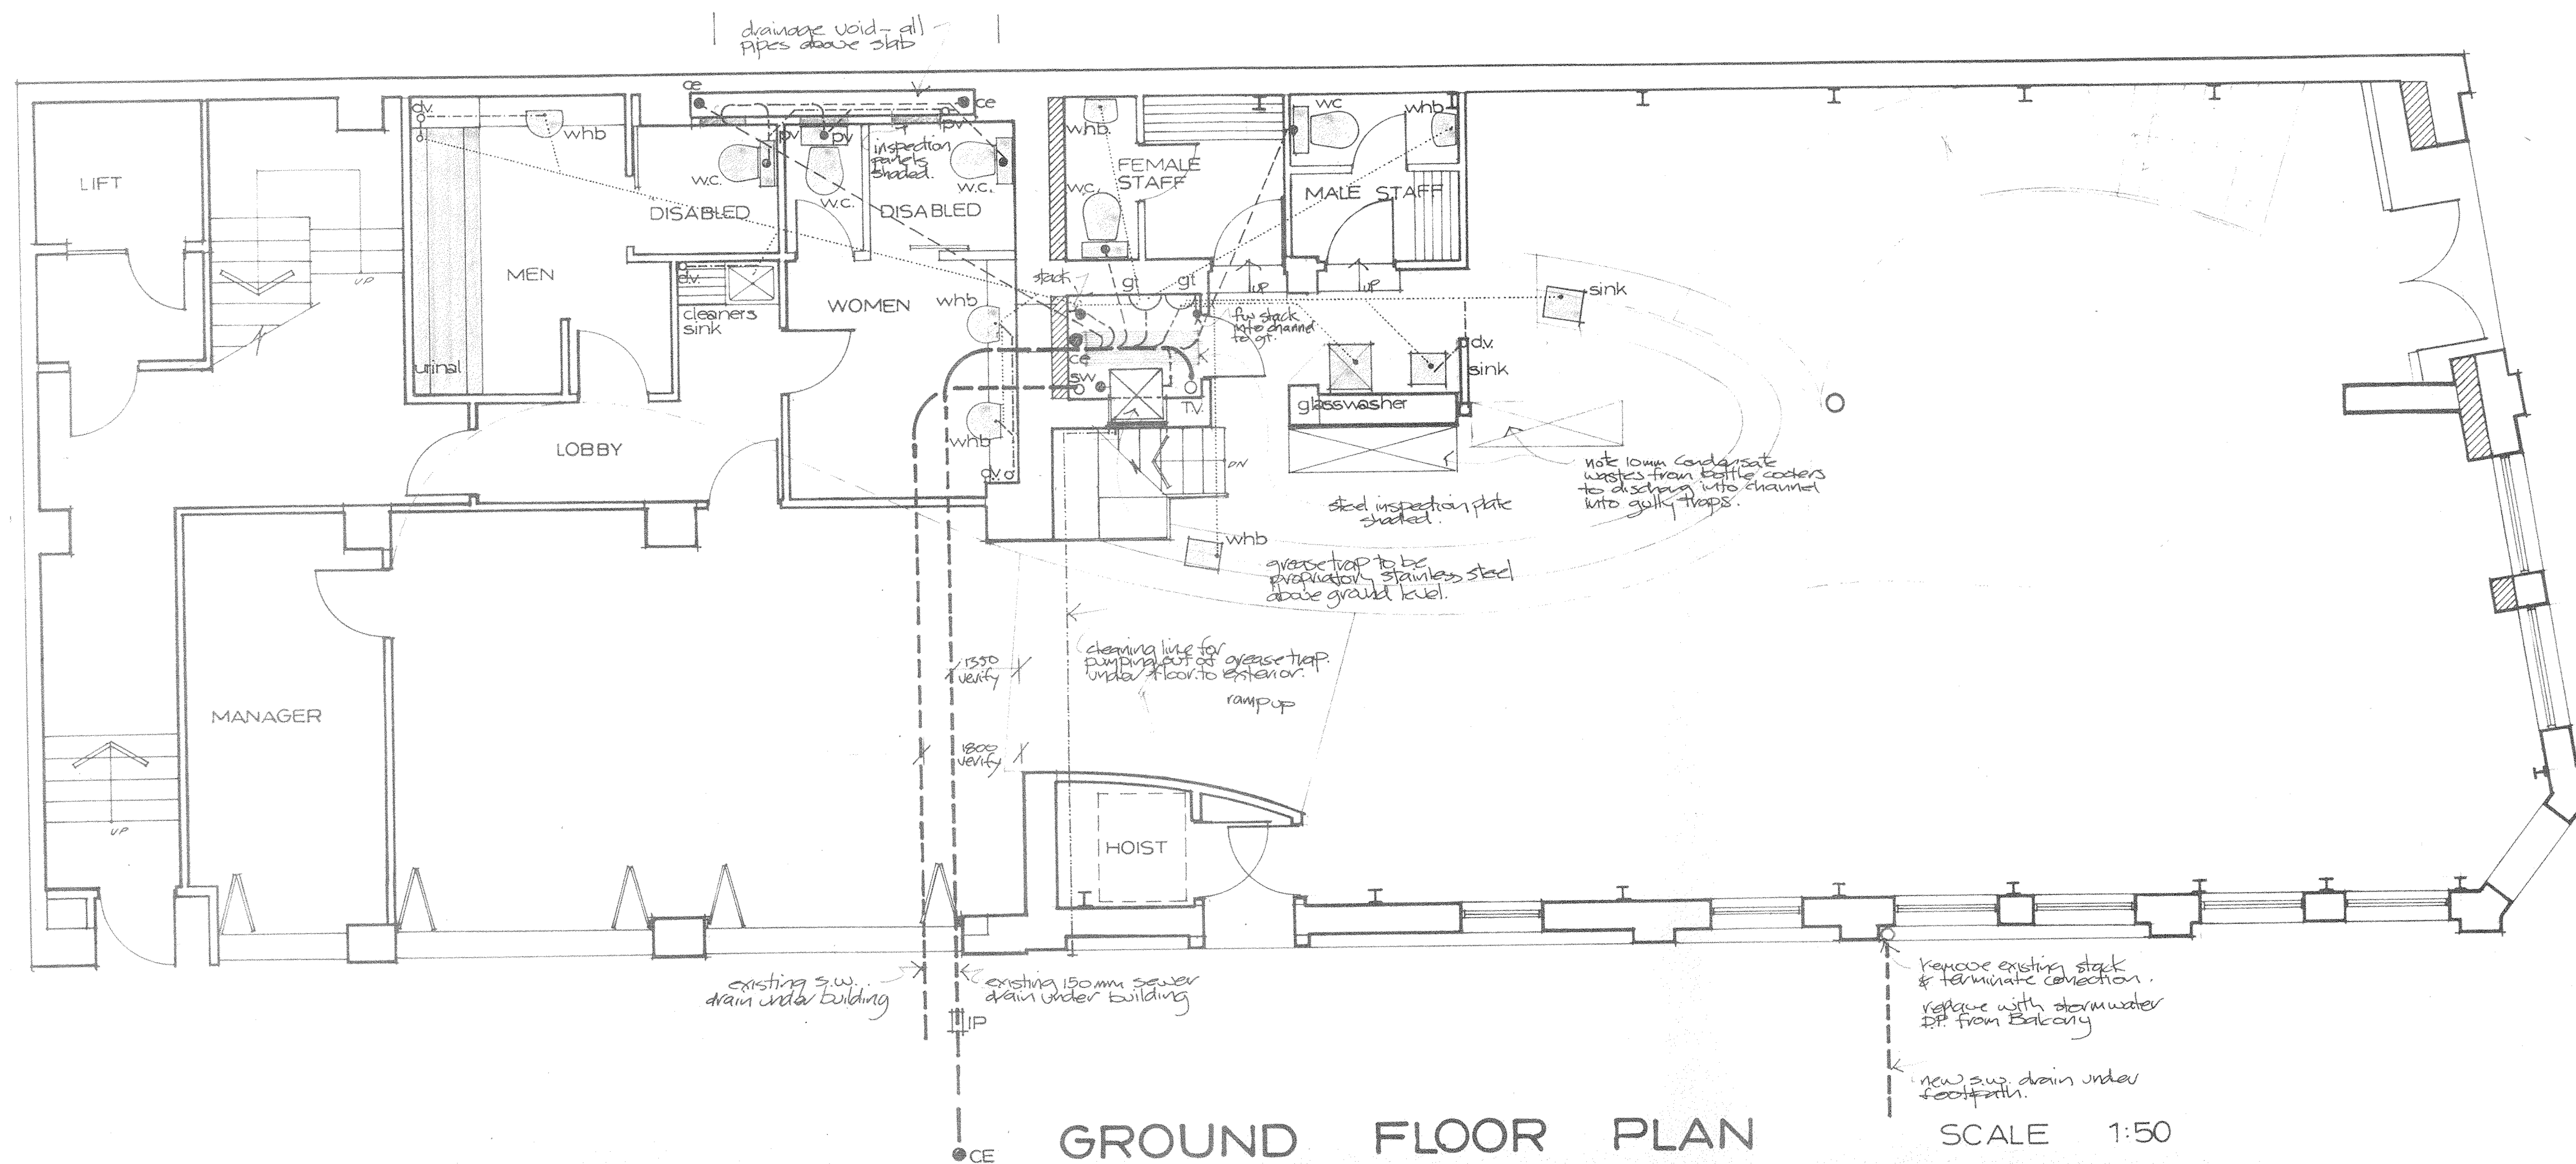

Note: All backvents to be routed via ceiling space back to vent stack in drainage area.
(refer dwg 653:09)

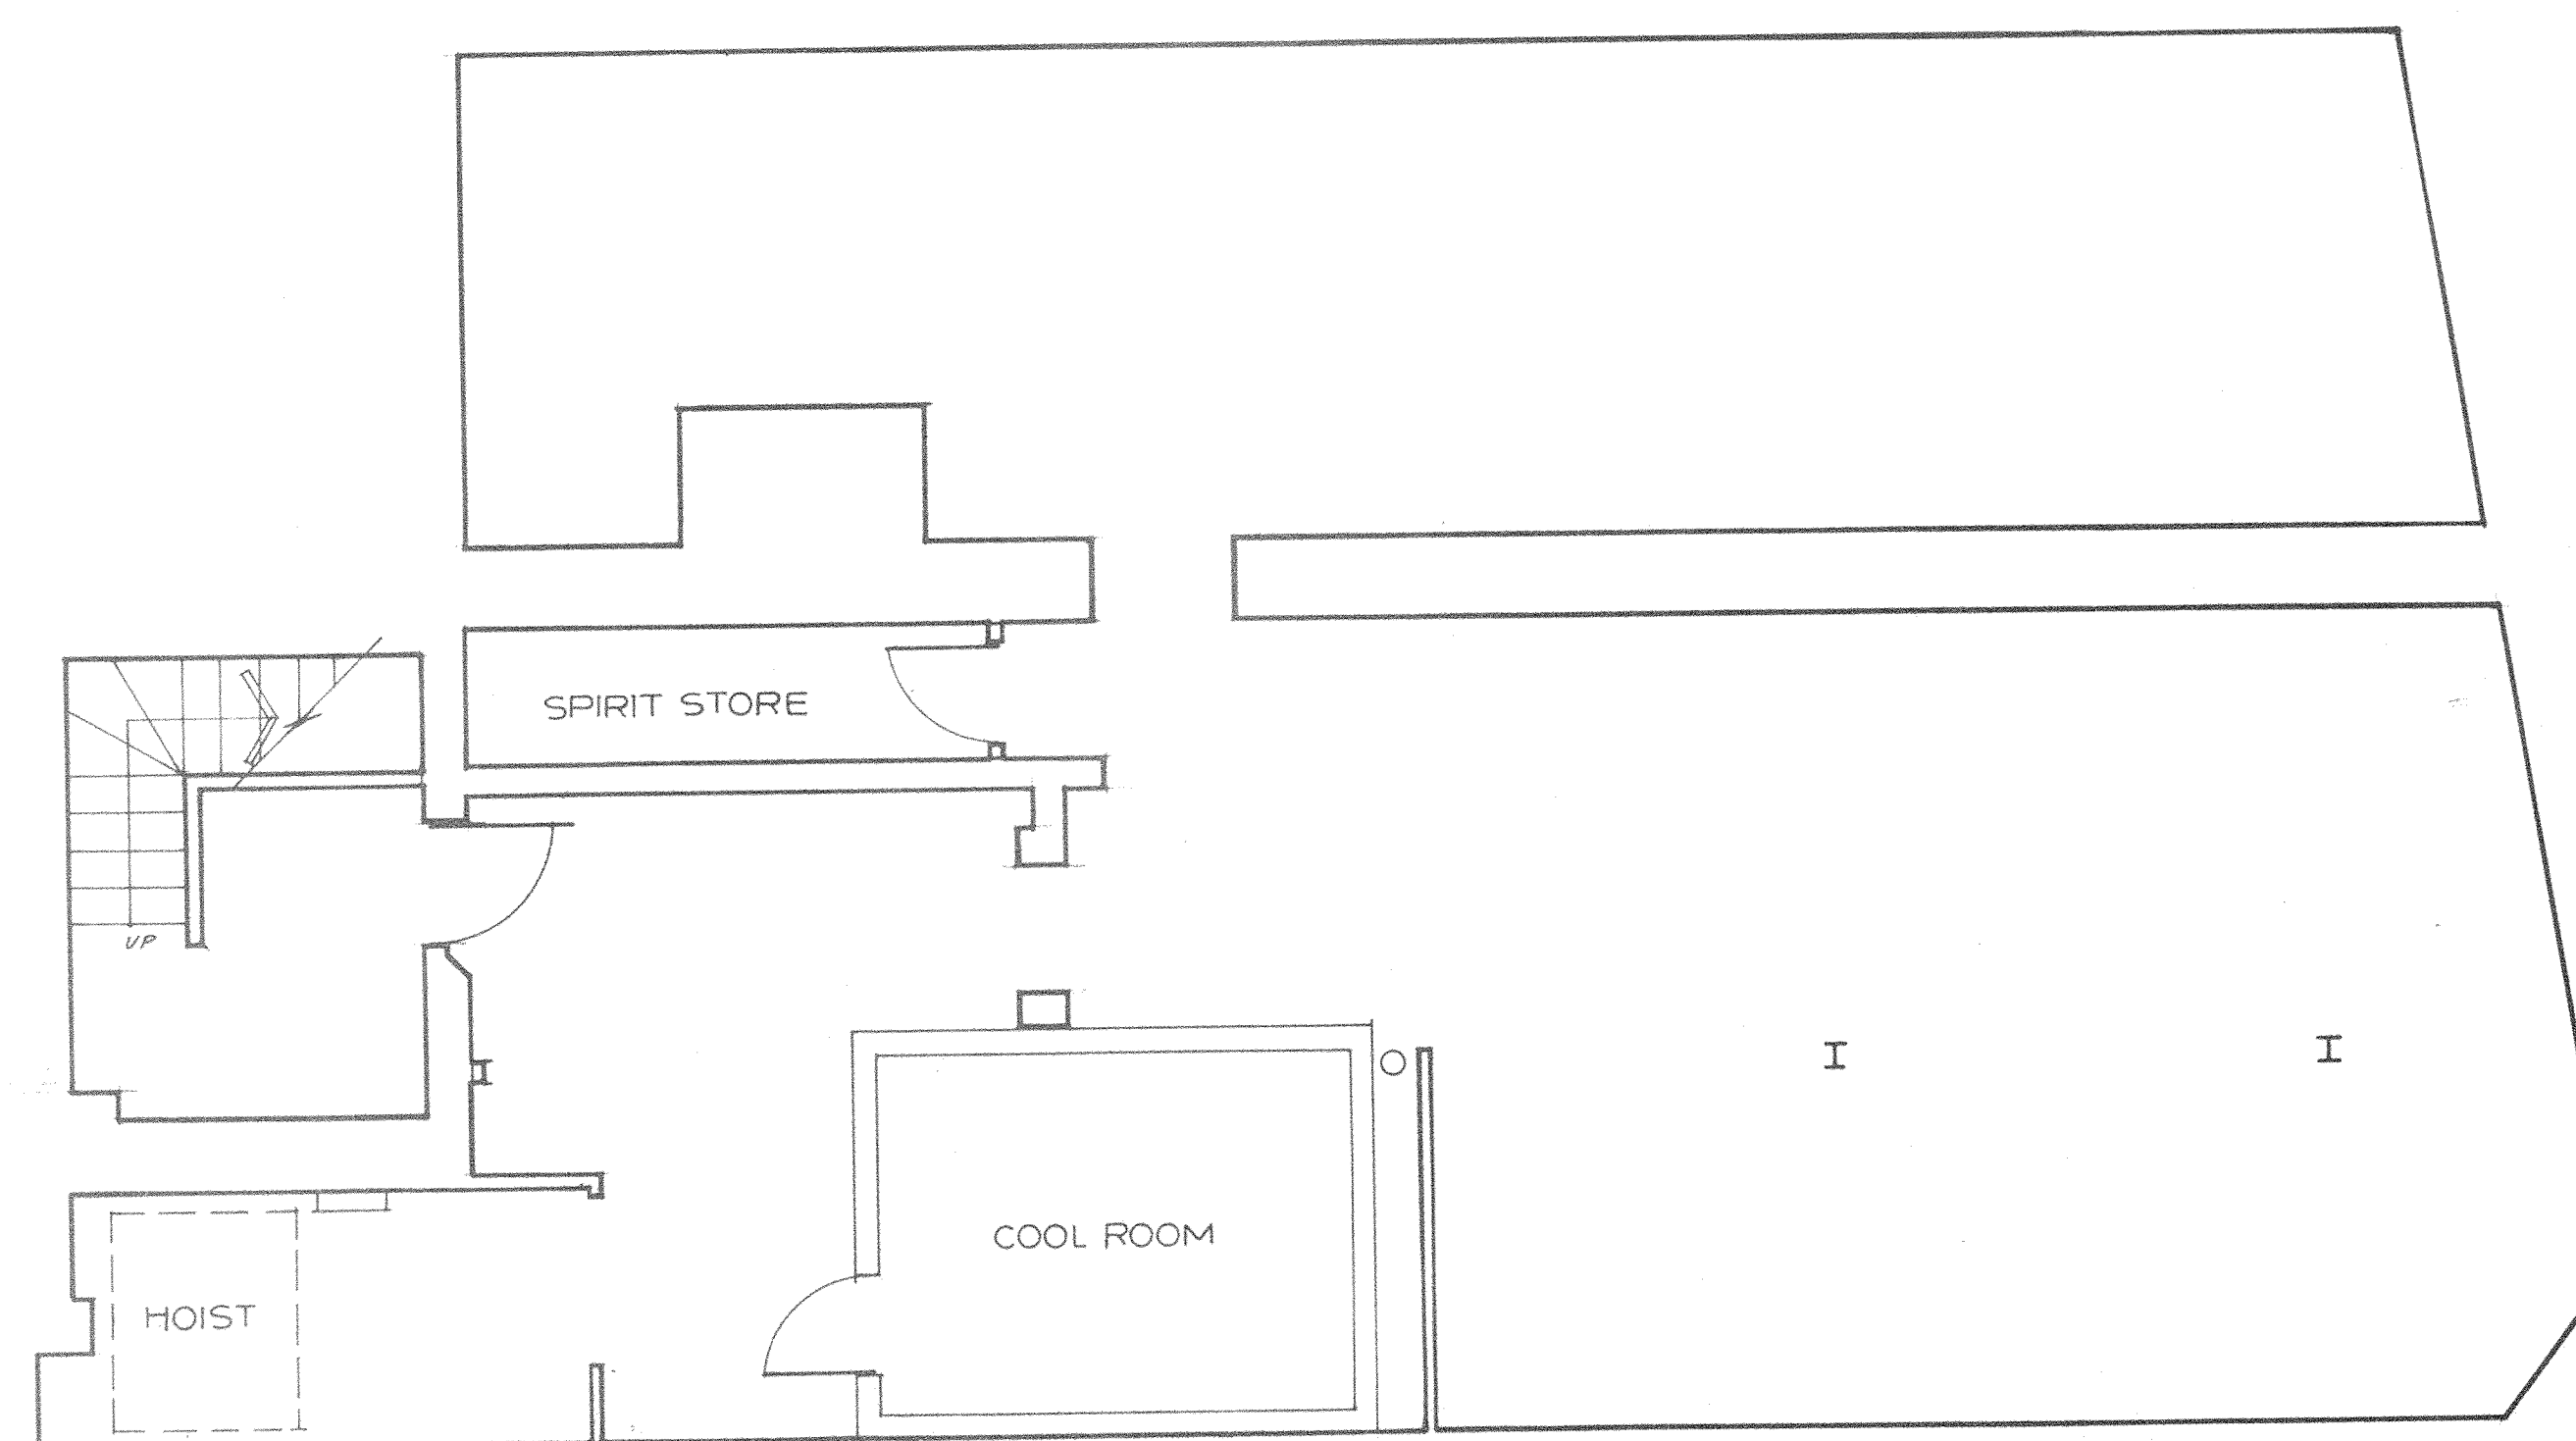

NOTES

1. Do not scale the figured dimensions only.
2. Contractor to verify all details on site before commencing work. Check all dimensions on site.
3. Contractor to report any apparent discrepancy or ambiguity to architect for interpretation prior to affected work proceeding.

POLCAT
HOLDINGS LTD

31 Blair Street
WELLINGTON


PROPOSED
FLOOR PLANS:

Basement &
Ground Floor

PLUMBING

DATE September 1992
DRAWN A. Whalley
SCALE 1:50
DRAWING NO 653:08


COLLINA DESIGN
PARTNERSHIP
2 COLLINGWOOD WELLINGTON RD. SUITE 10 365 DAY 732 (AFTER 730-3320) (8

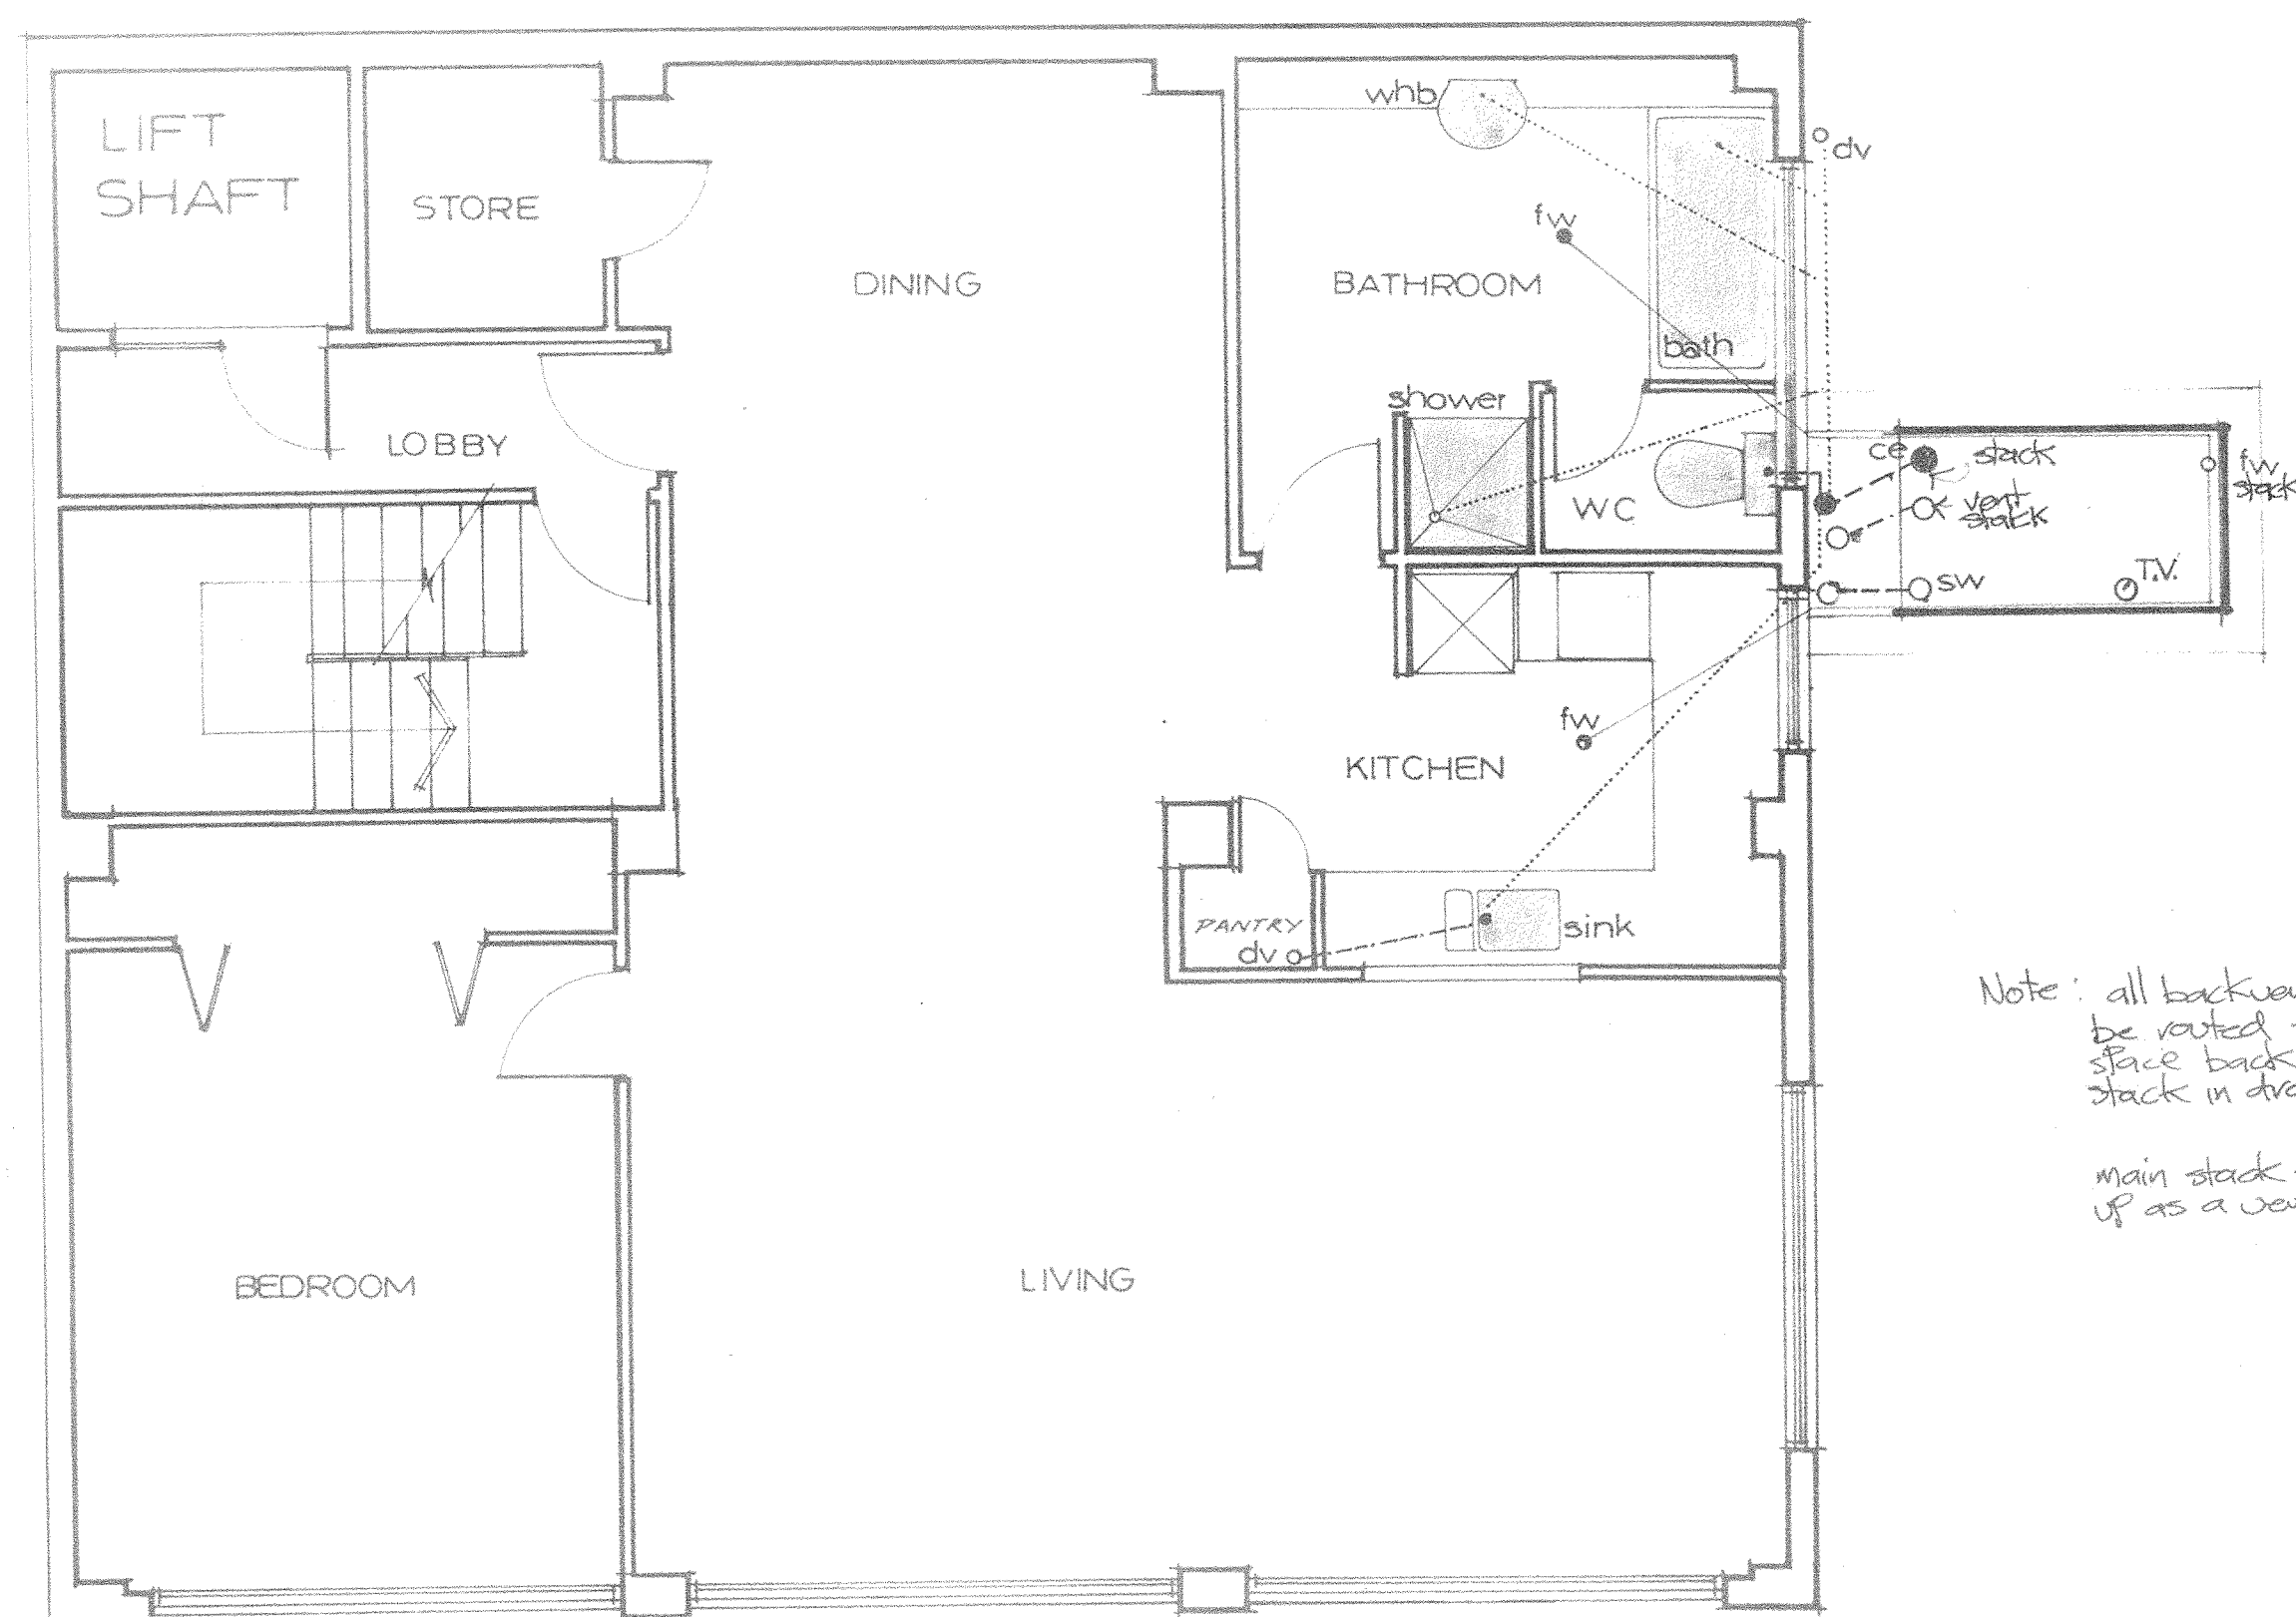

Note: all backwatts (dv) to be routed thru ceiling space back to the vert stack in drainage area.
main stack to continue up as a vent.

SECOND FLOOR PLAN


SCALE 1:50

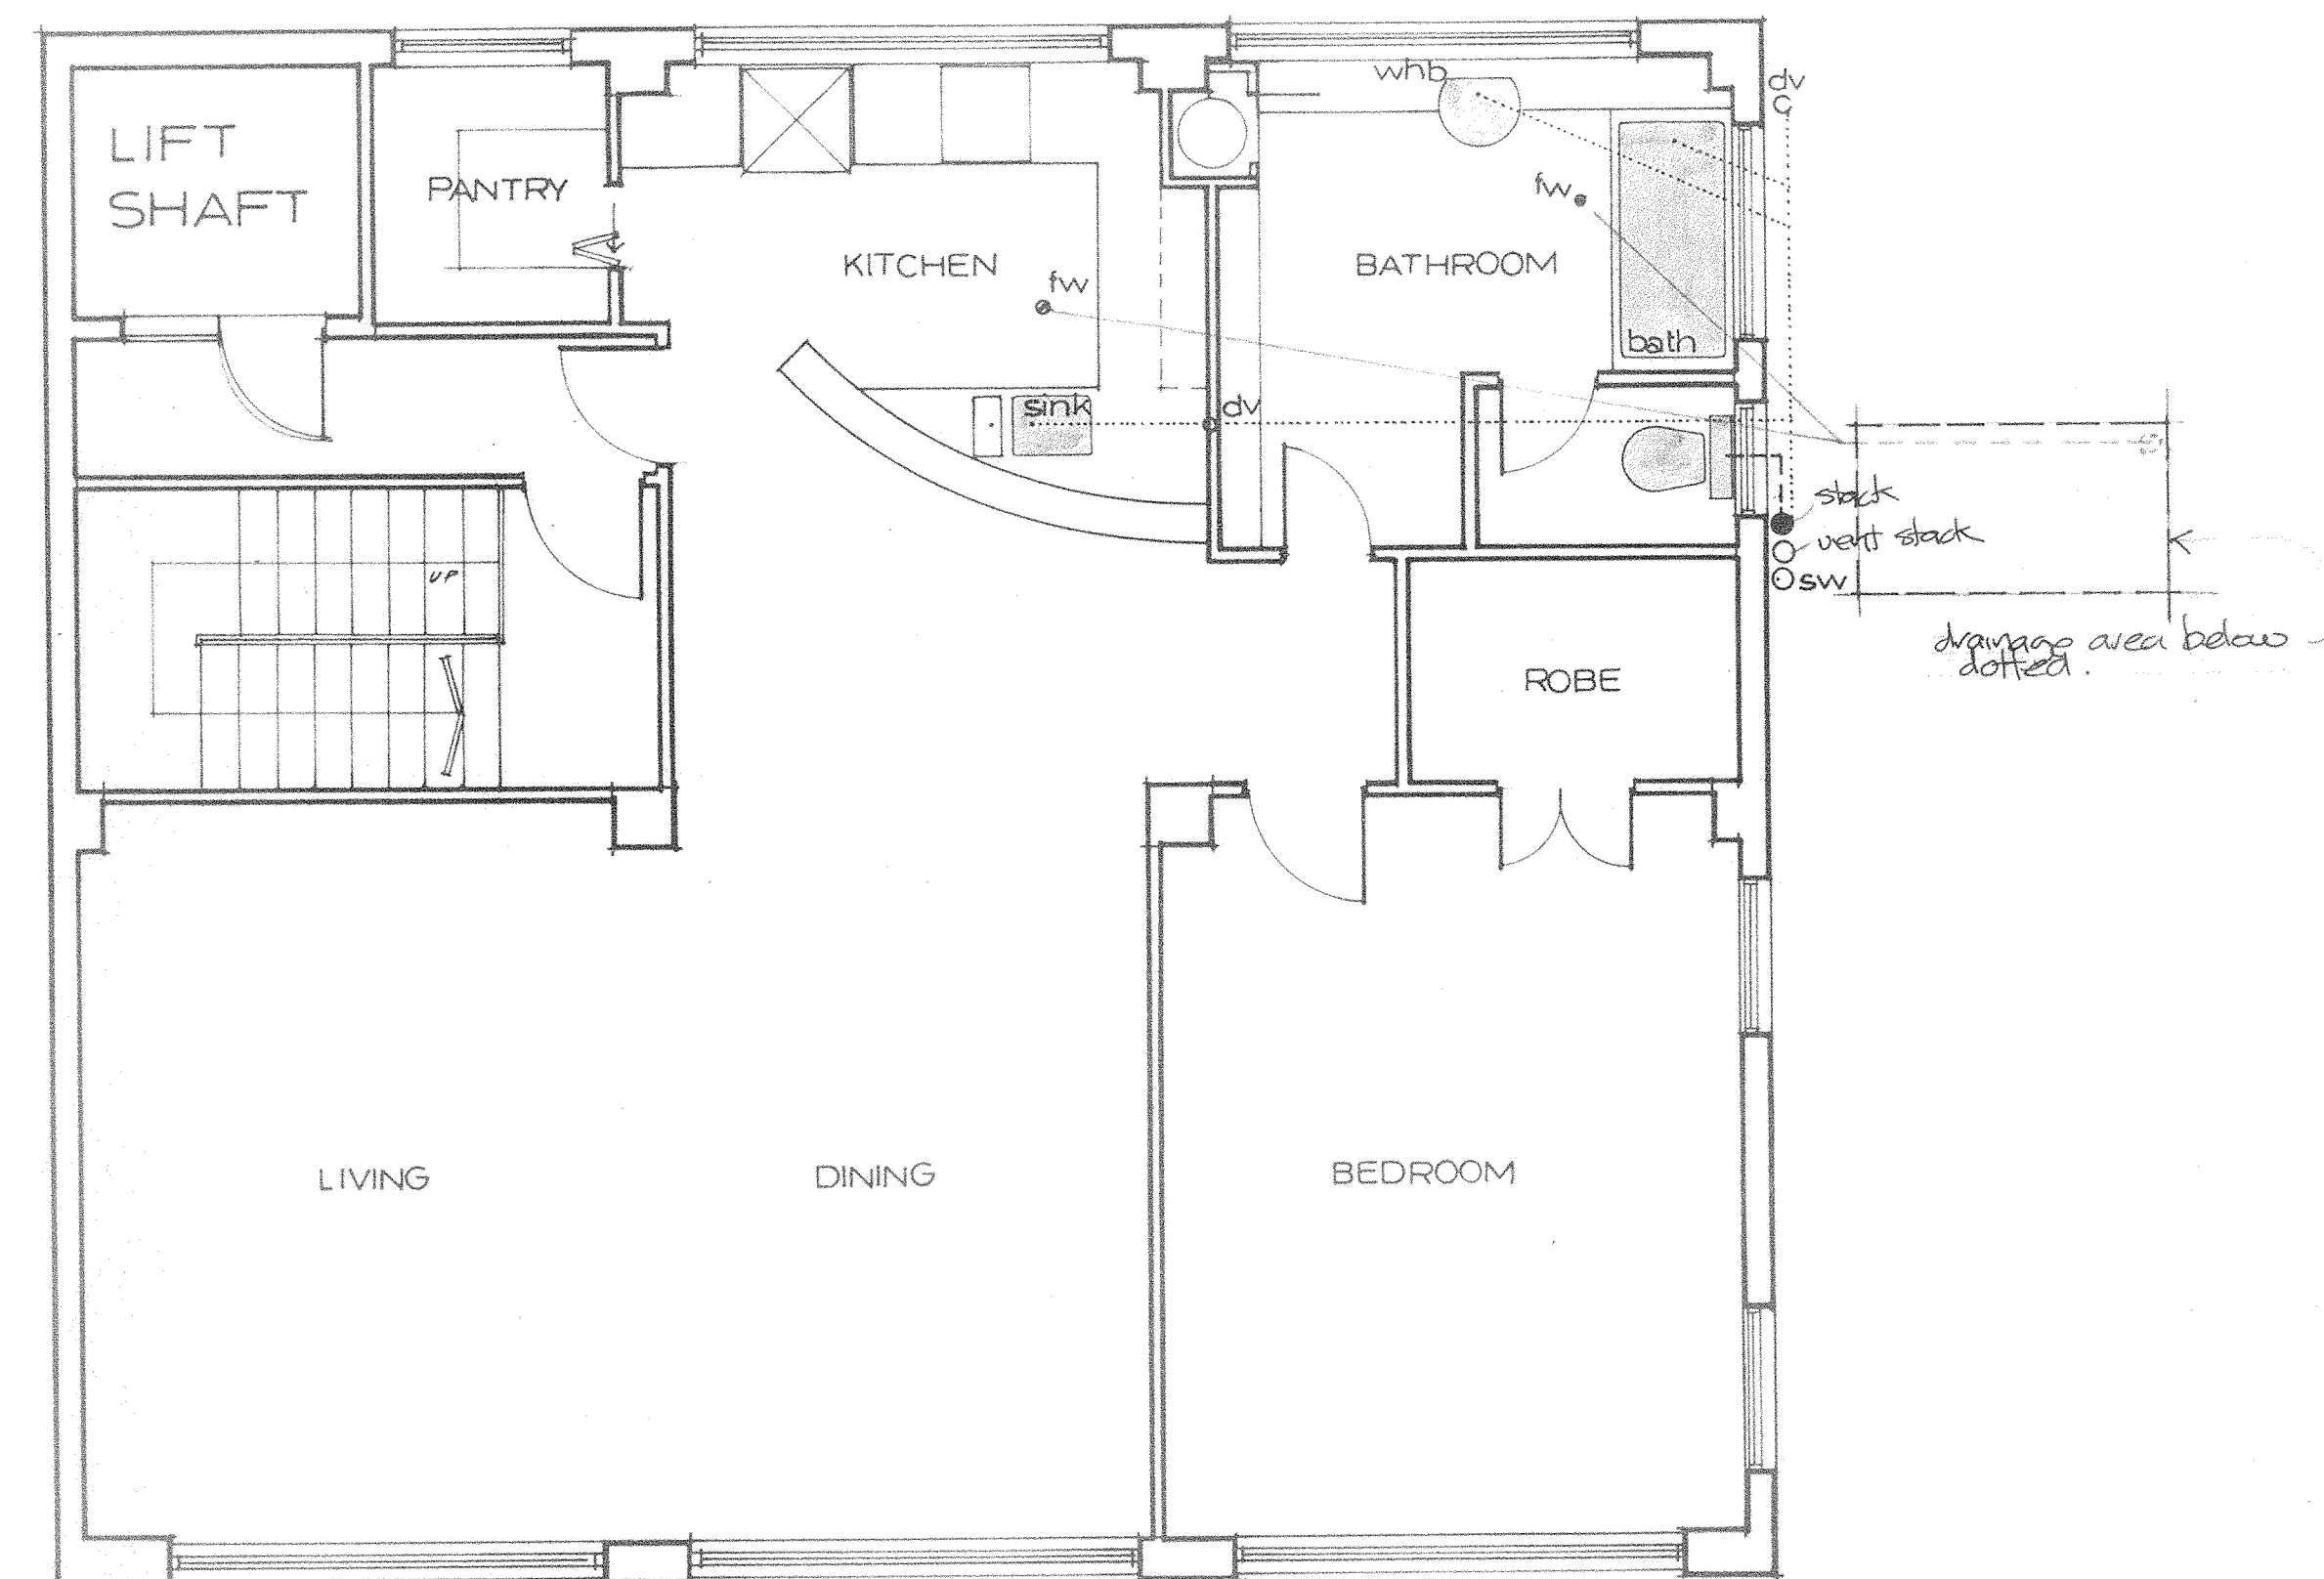

drainage area below dotted.

THIRD FLOOR PLAN

SCALE 1:50

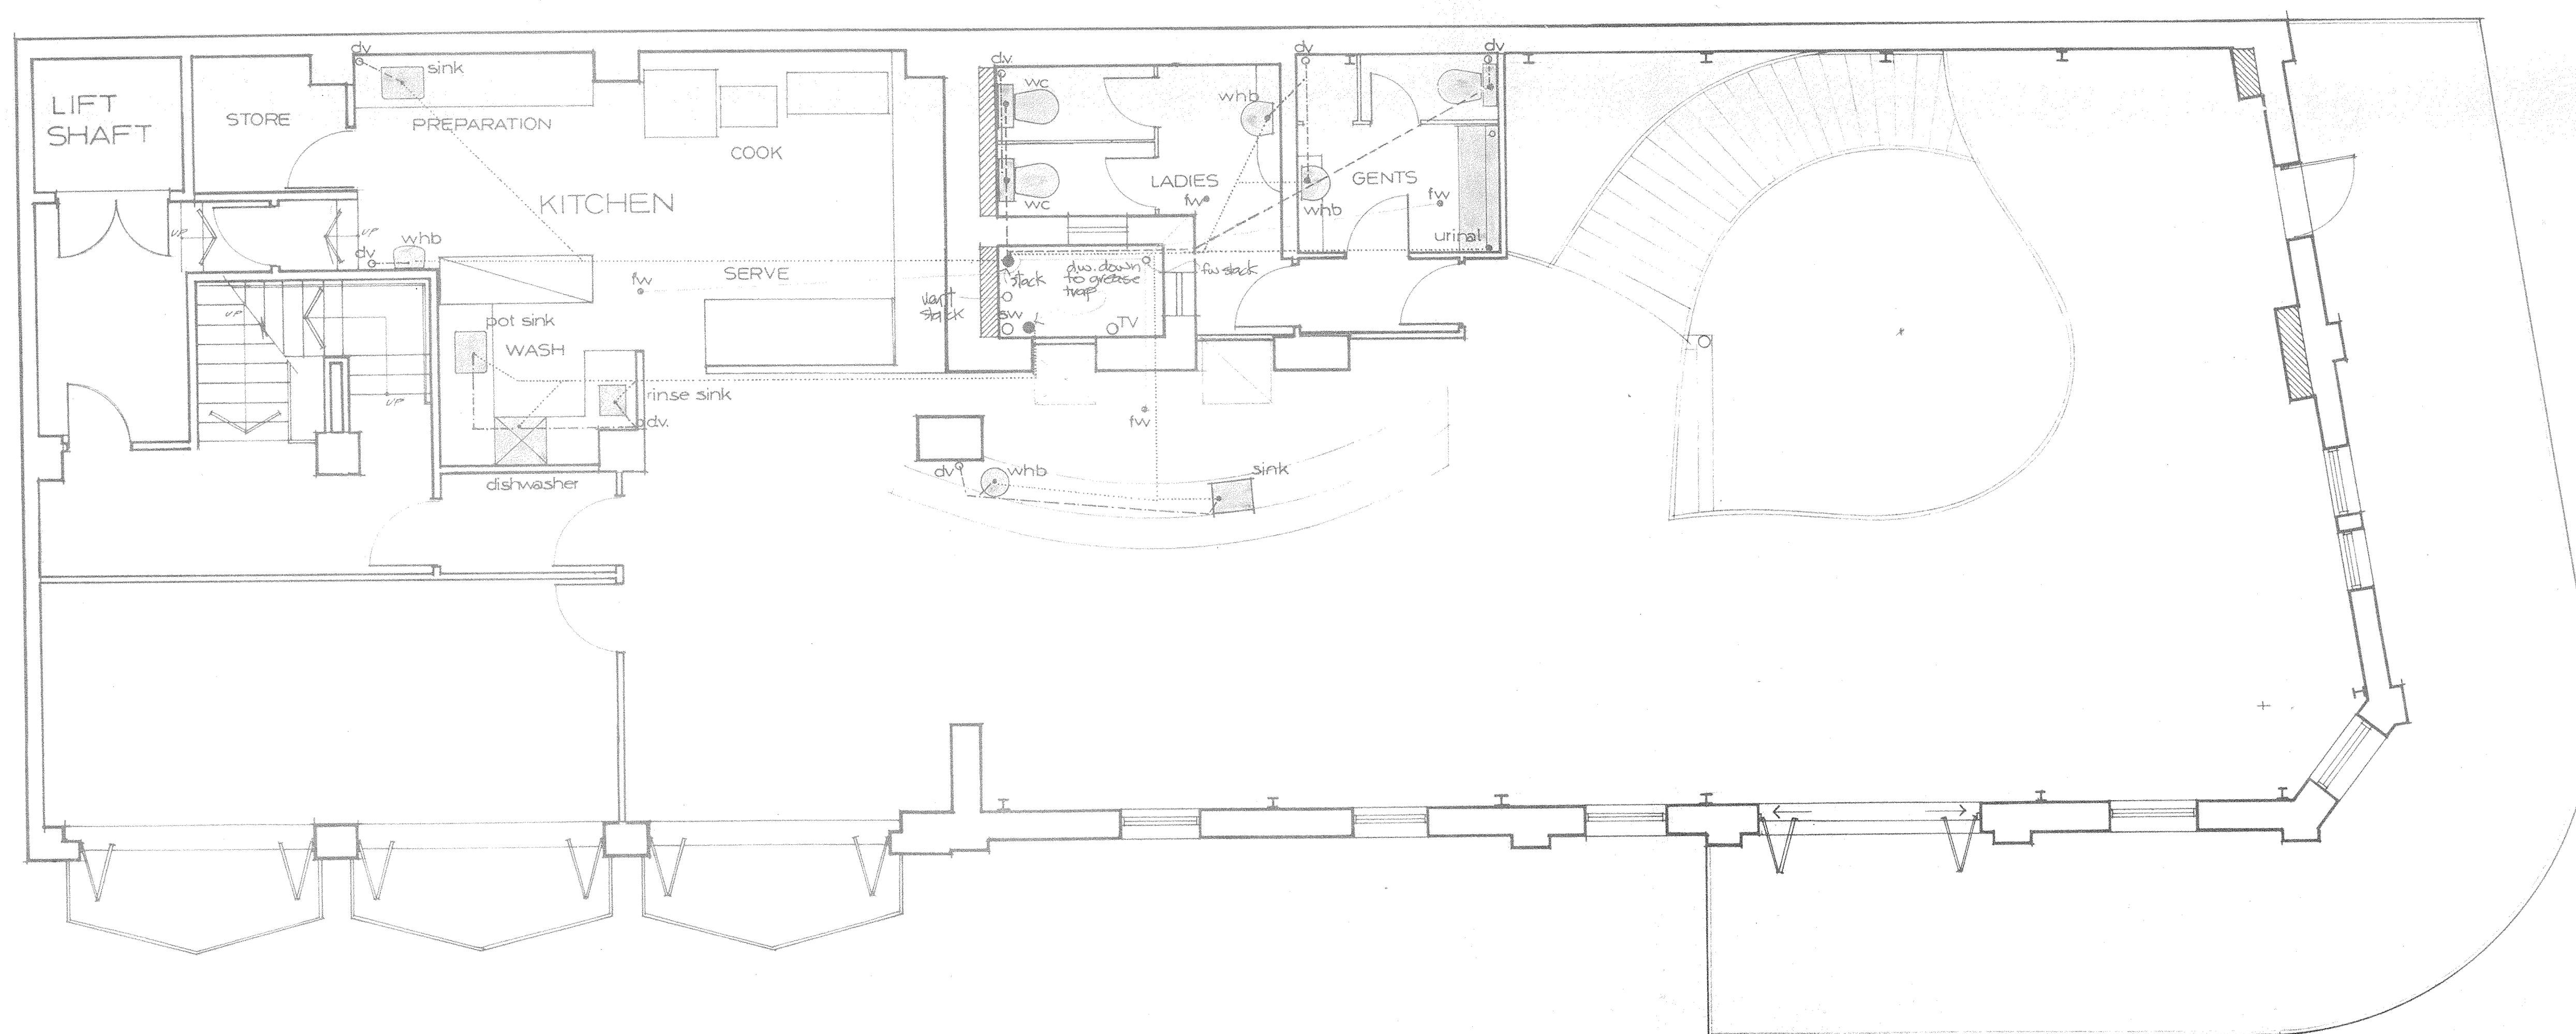

FIRST FLOOR PLAN

SCALE 1:50

NOTES

1. Do not scale. Use figured dimensions only.
2. Contractor to verify all details and dimensions on site before commencing work.
3. Contractor to report any apparent discrepancy or ambiguity to architect for interpretation prior to affected work proceeding.

POLCAT HOLDINGS LTD.

31 Blair Street
WELLINGTON



PROPOSED
FLOOR PLANS:

First Floor,
Second Floor &
Third Floor

PLUMBING

DATE September 1992
DRAWN A. Wheatley
SCALE 1:50
DRAWING NO. 653:09


COLLINA DESIGN
PRACTICE LTD.
PO BOX 12 855 FAX 771 414 TEL 730 330726 739

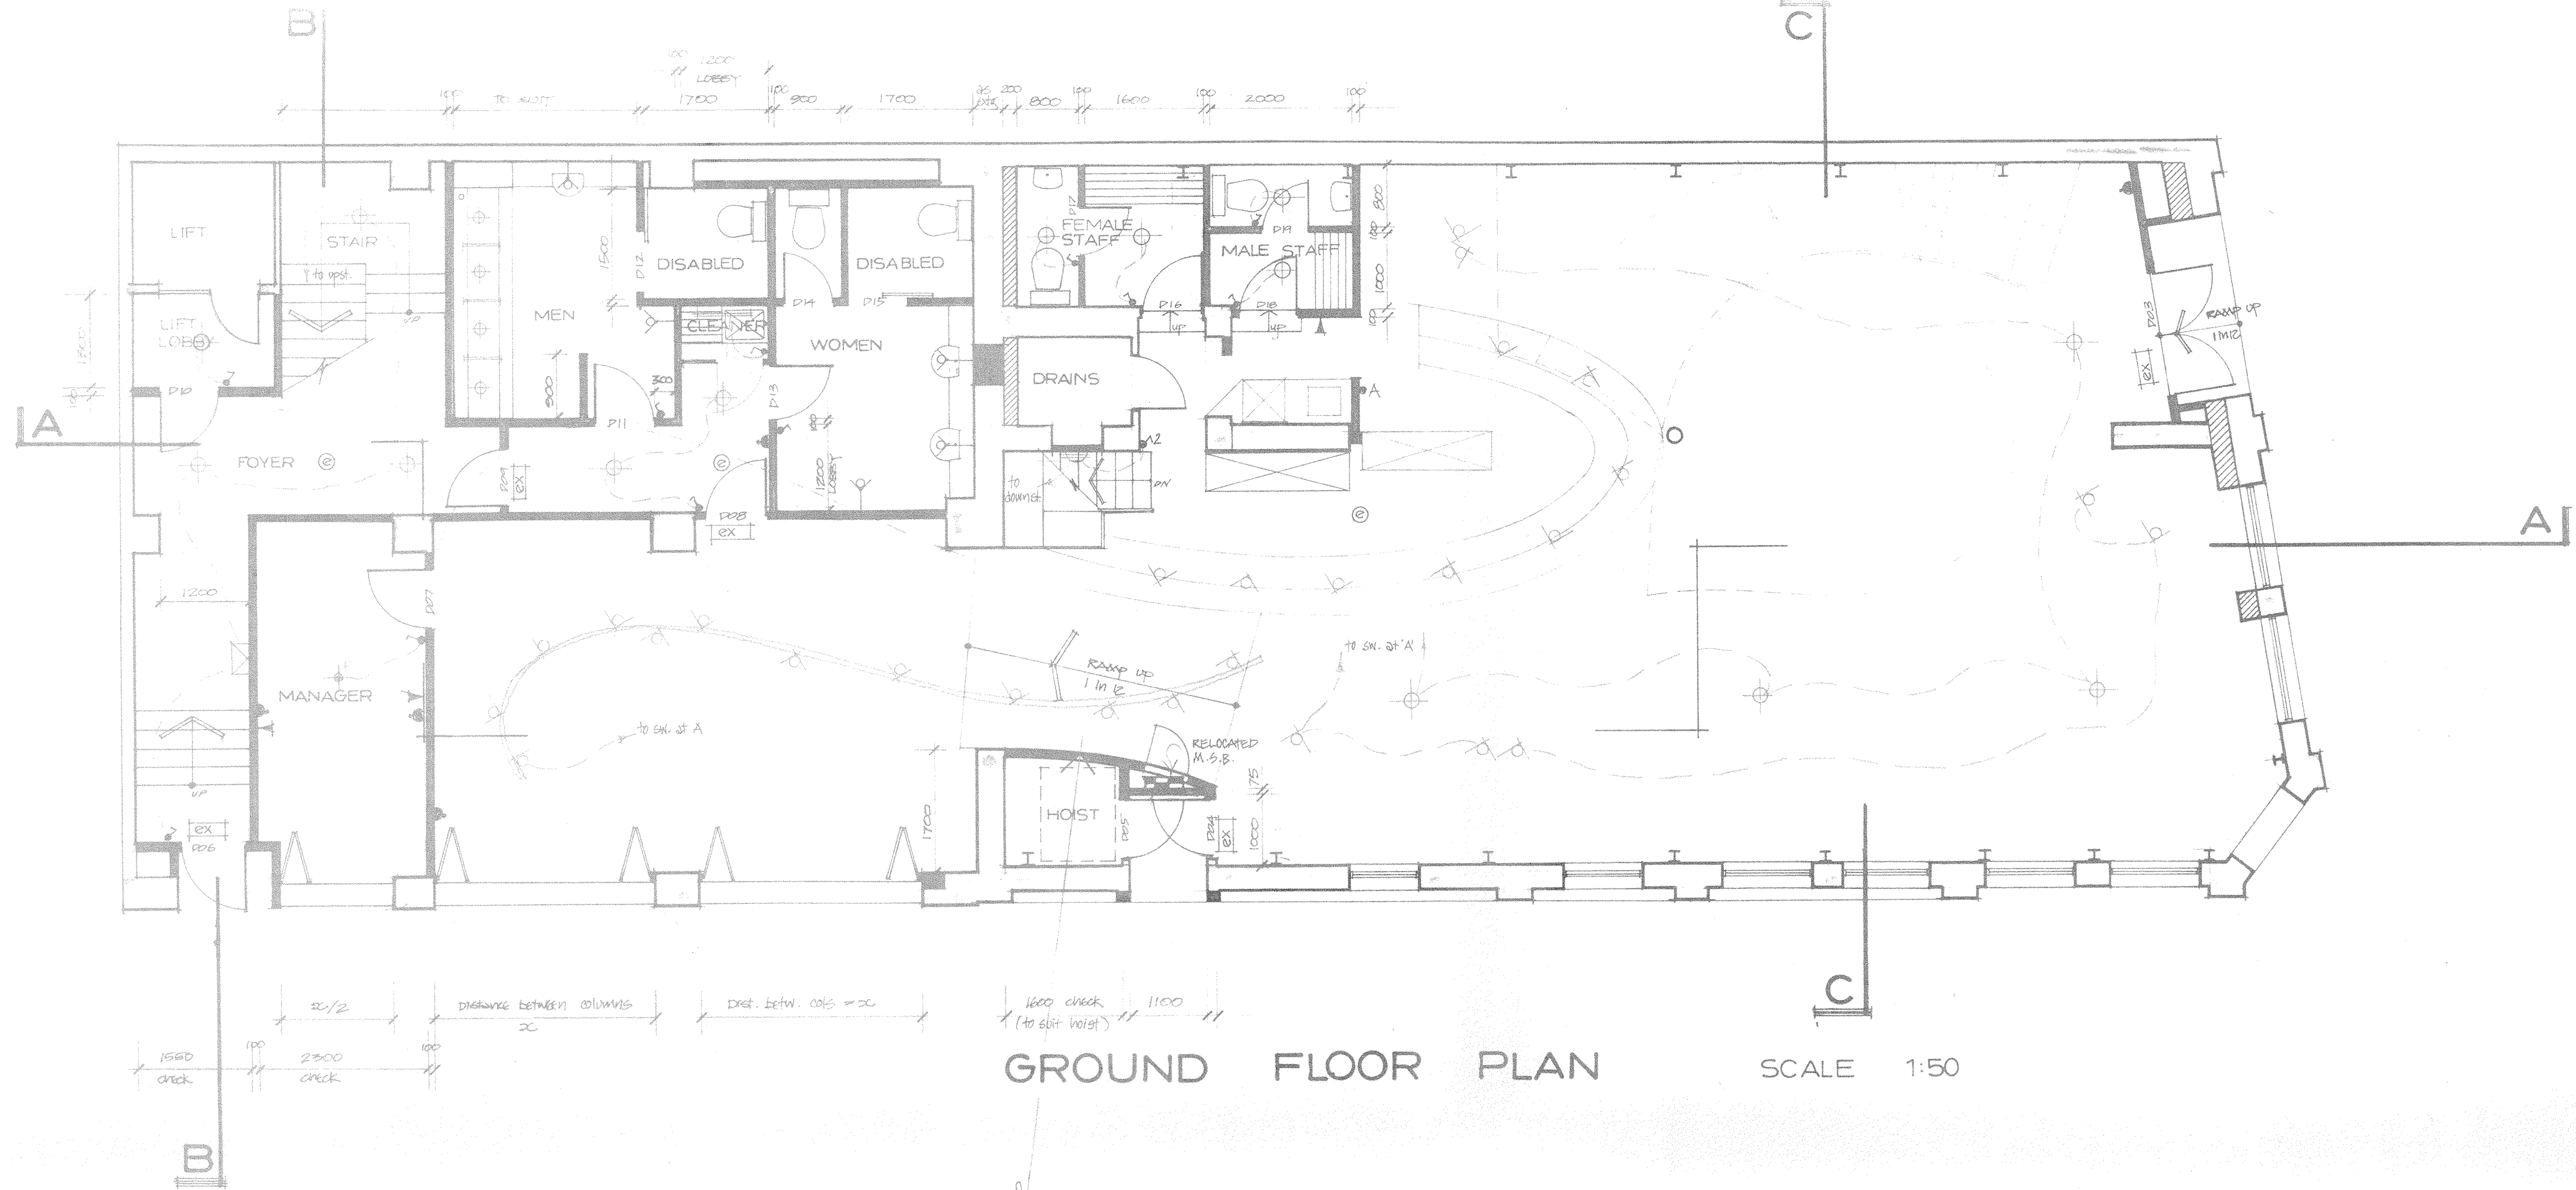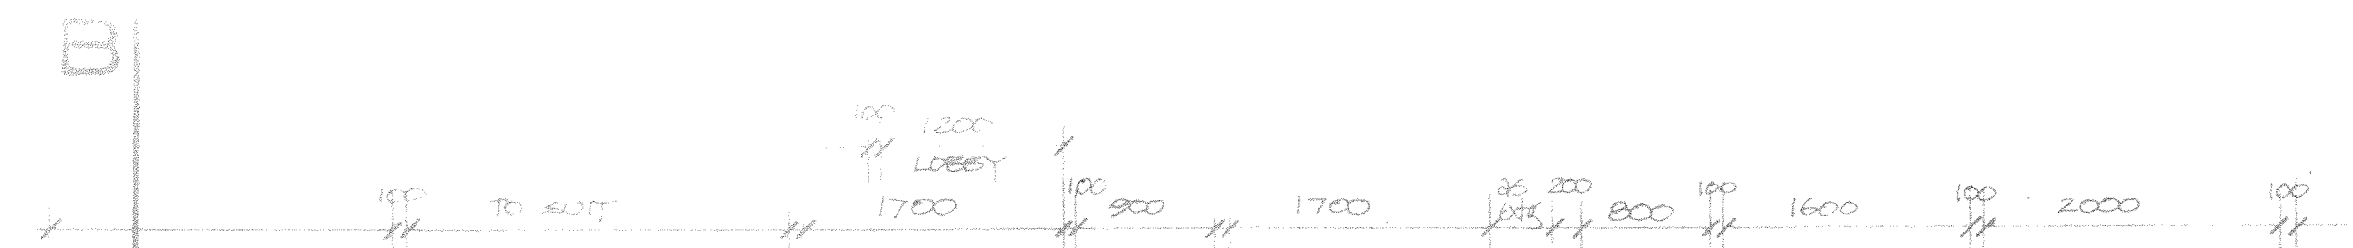

GROUND FLOOR PLAN

SCALE 1:50

LEGEND	
	switch
	switch (2-way)
	double socket outlet
	fixed connection to appliance or equipment
	spotlights
	recessed downlights
	special feature wall lights
	uplights
	stage lights
	bulkhead fitting
	flex + pendant fitting
	bottom water + bulb
	emergency light fitting
	emergency exit light (glow door illuminated)
	telephone jackpoint
	T.V. aerial outlet

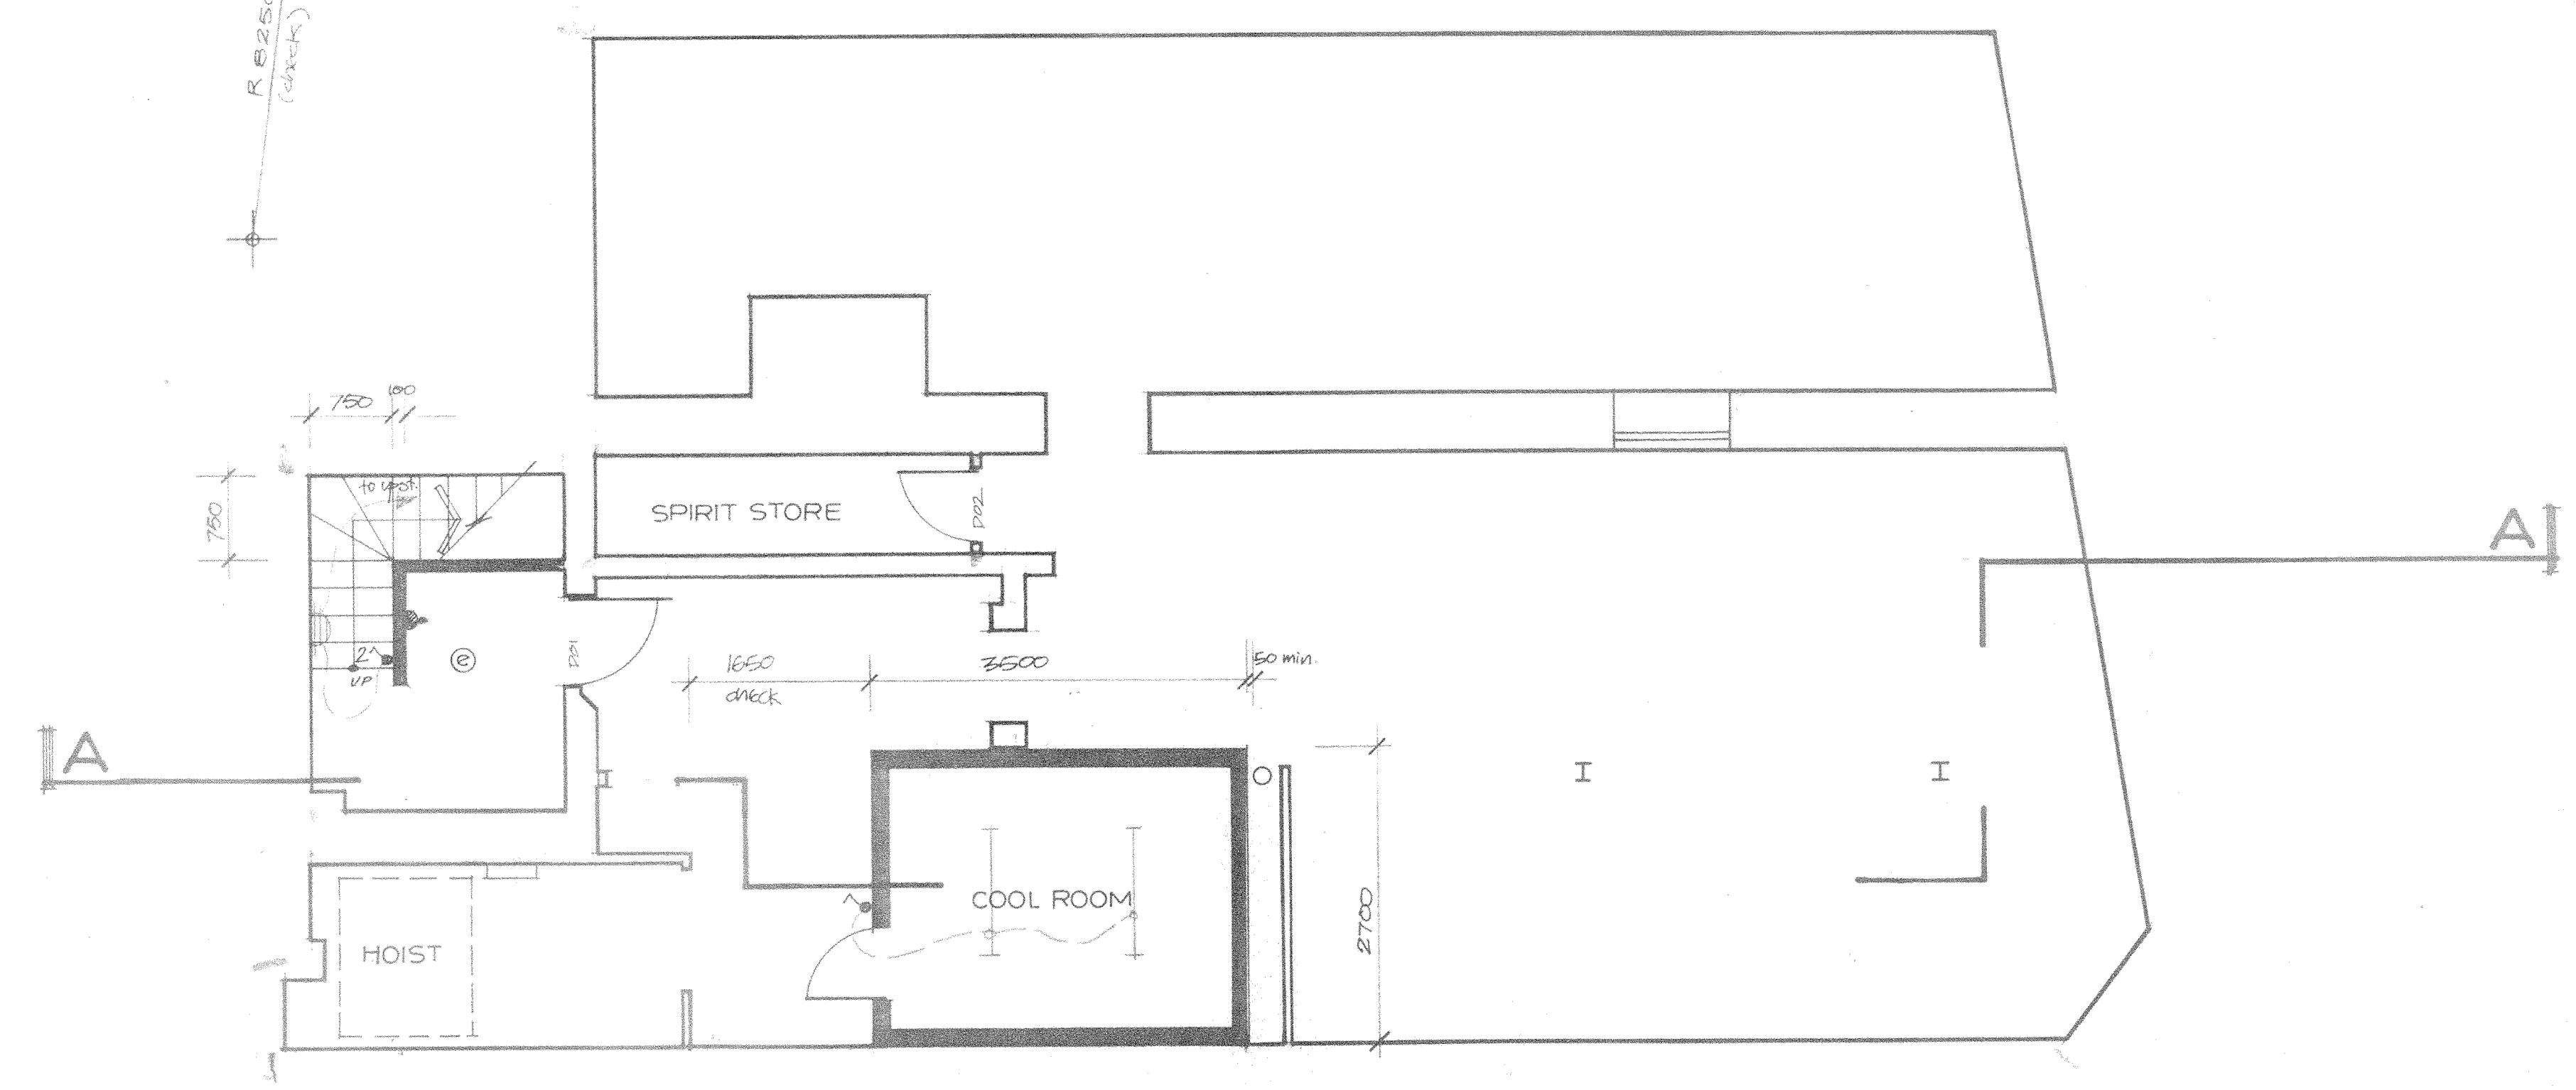

BASEMENT FLOOR PLAN

SCALE 1:50

- NOTES
1. Do not scale. Use figured dimensions only.
 2. Contractor to verify all details on site before commencing work. Check all dimensions on site.
 3. Contractor to report any apparent discrepancy or ambiguity to architect for interpretation prior to affected work proceeding.

- EXISTING WALLS
- NEW WALLS
- NEW STRUCTURAL STRENGTHENING (SEE STRUCTURAL DRAWINGS)

POLCAT HOLDINGS LTD

31 Blair Street
WELLINGTON


PROPOSED
FLOOR PLANS:

Basement &
Ground Floor

ELECTRICAL


DATE September 1992
DRAWN A. W. H. 1:50
SCALE
DRAWING NO 653:10

COLLINA DESIGN
PARTNERSHIP
2 COLLINA DRIVE WELLINGTON 9. TEL 02 755 733 414 FAX 02 755 733 414

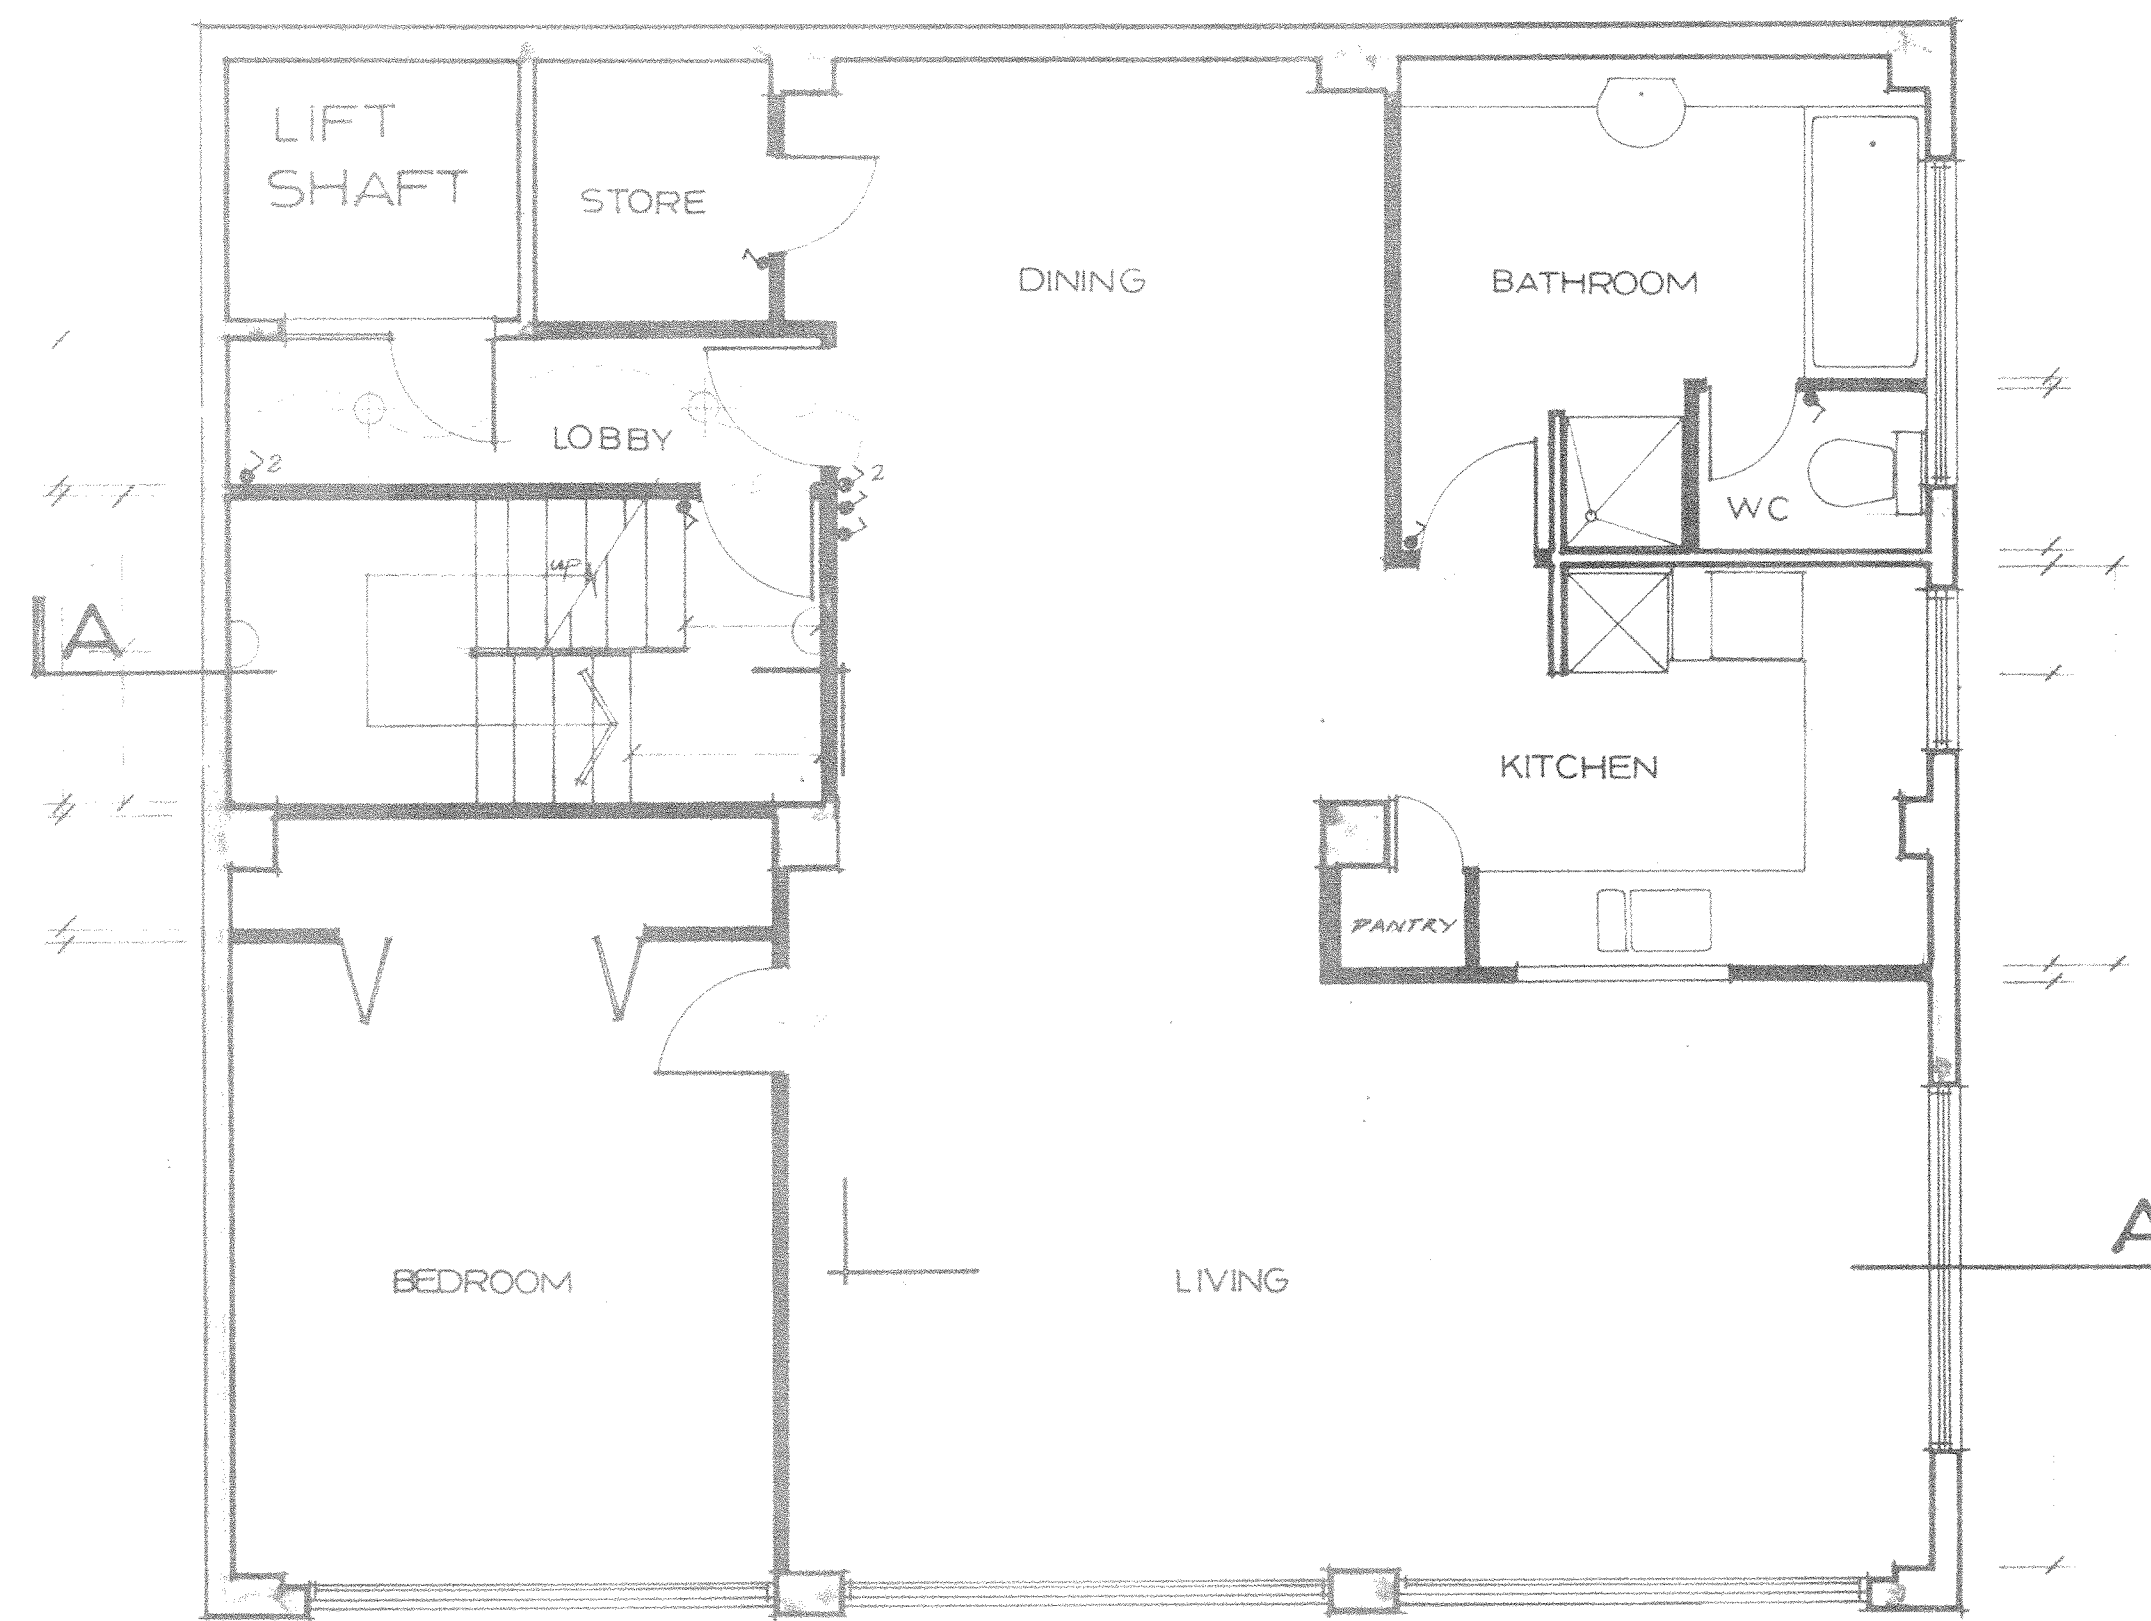


SECOND FLOOR PLAN

SCALE 1:50

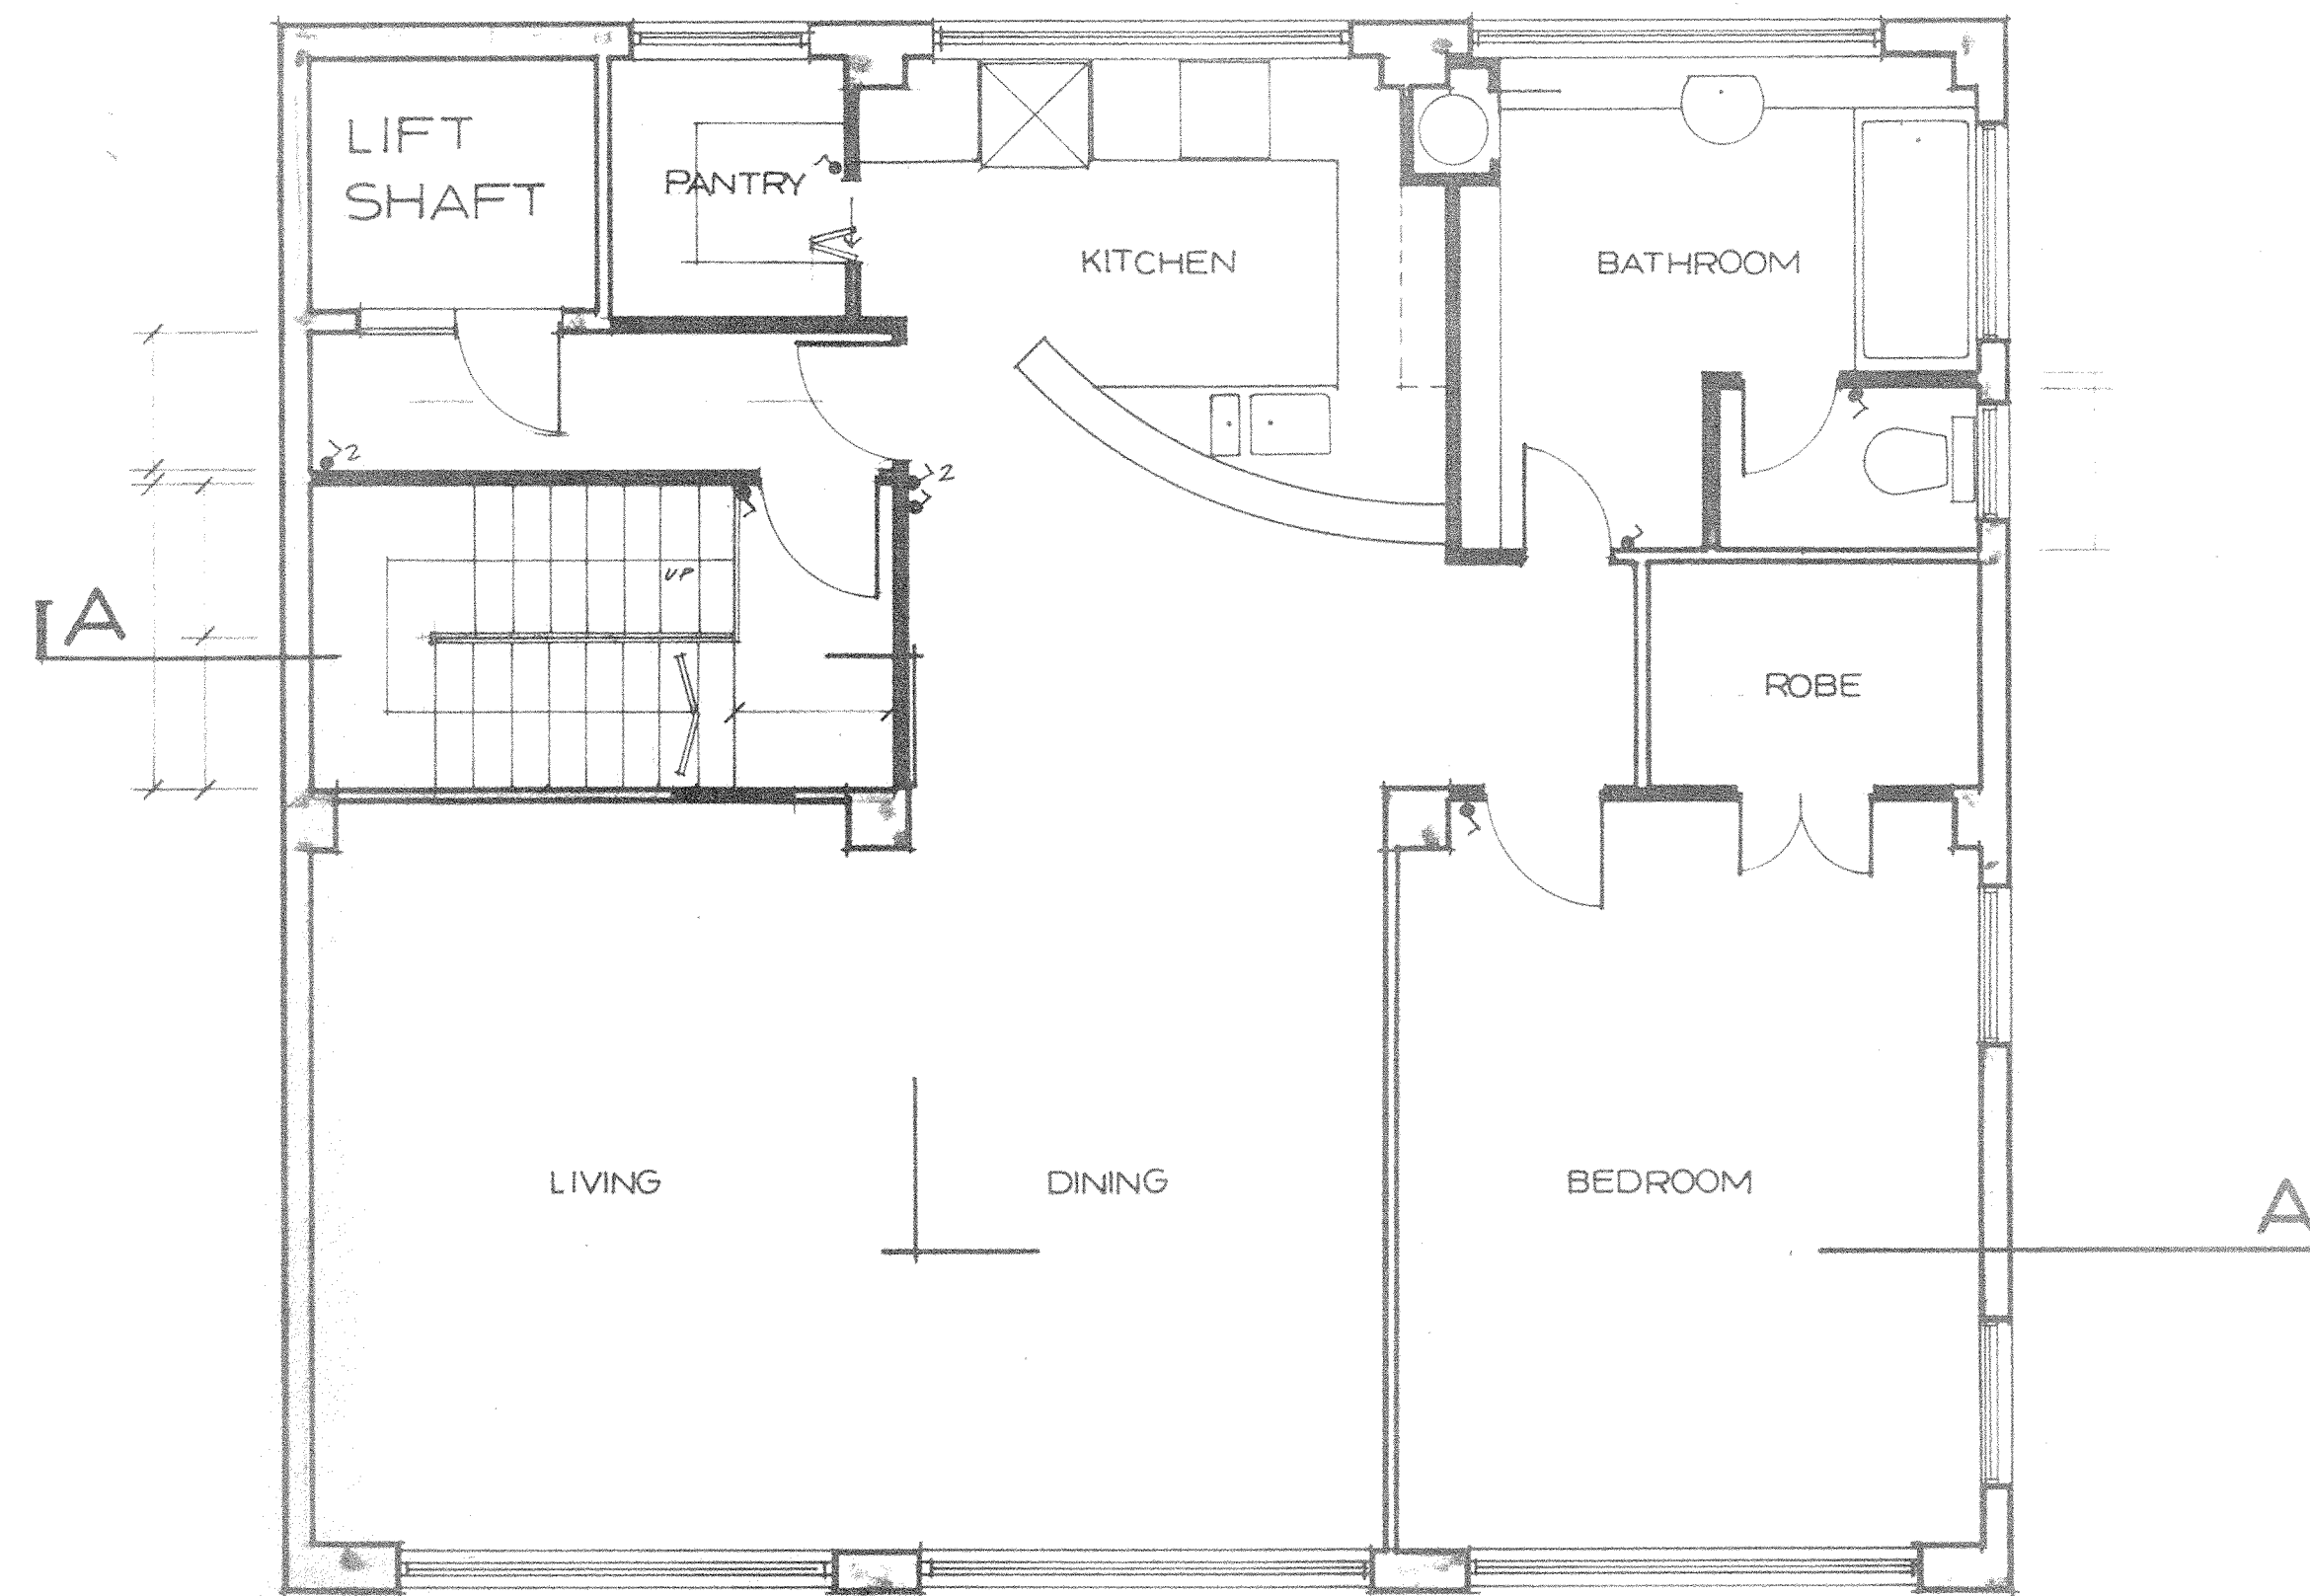

THIRD FLOOR PLAN

SCALE 1:50

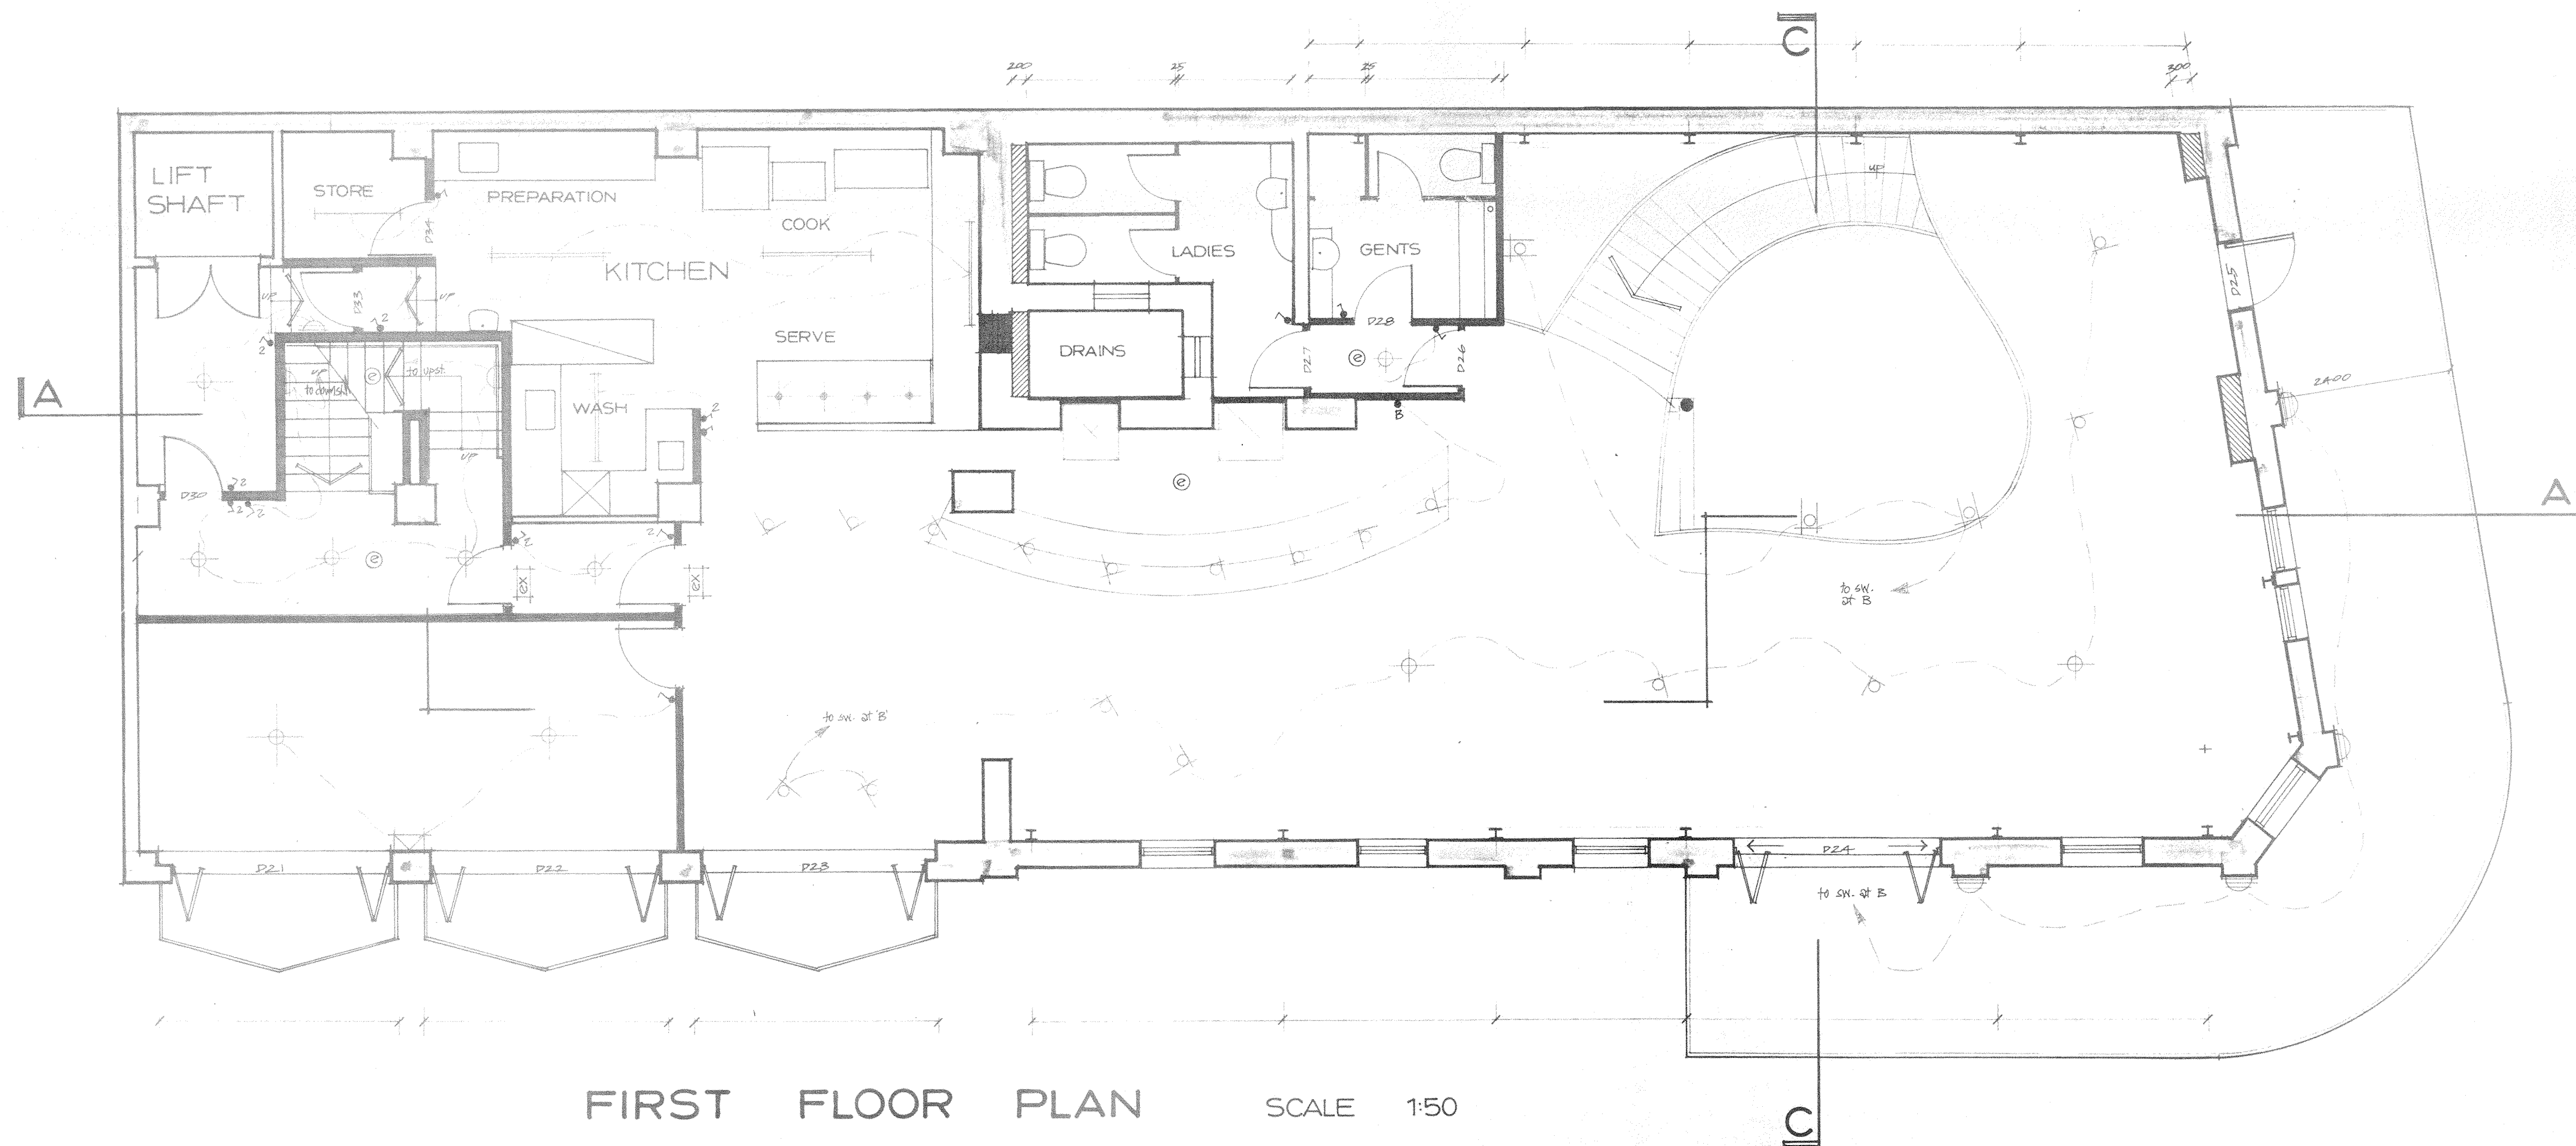

FIRST FLOOR PLAN

SCALE 1:50

- NOTES
1. Do not scale. Use figured dimensions only.
 2. Contractor to verify all details and dimensions on site before commencing work.
 3. Contractor to report any apparent discrepancy or ambiguity to architect for interpretation prior to affected work proceeding.
 4. REFER DRAWING NO. 653:10 for symbols LEGEND.

Handwritten notes: 17-10 Commenced work, 15/10/02

POLCAT HOLDINGS LTD.

31 Blair Street
WELLINGTON

PROPOSED
FLOOR PLANS:



First Floor,
Second Floor &
Third Floor

ELECTRICAL

DATE September 1992
DRAWN A. Wreathley
SCALE 1:50
DRAWING NO. 653:11

COLLINS DESIGN
2 COLLINS TCE WELLINGTON P.O. BOX 12345 FAX 131 474 TEL 130 333/725 755

Handwritten notes: 17-10, 15/10/02

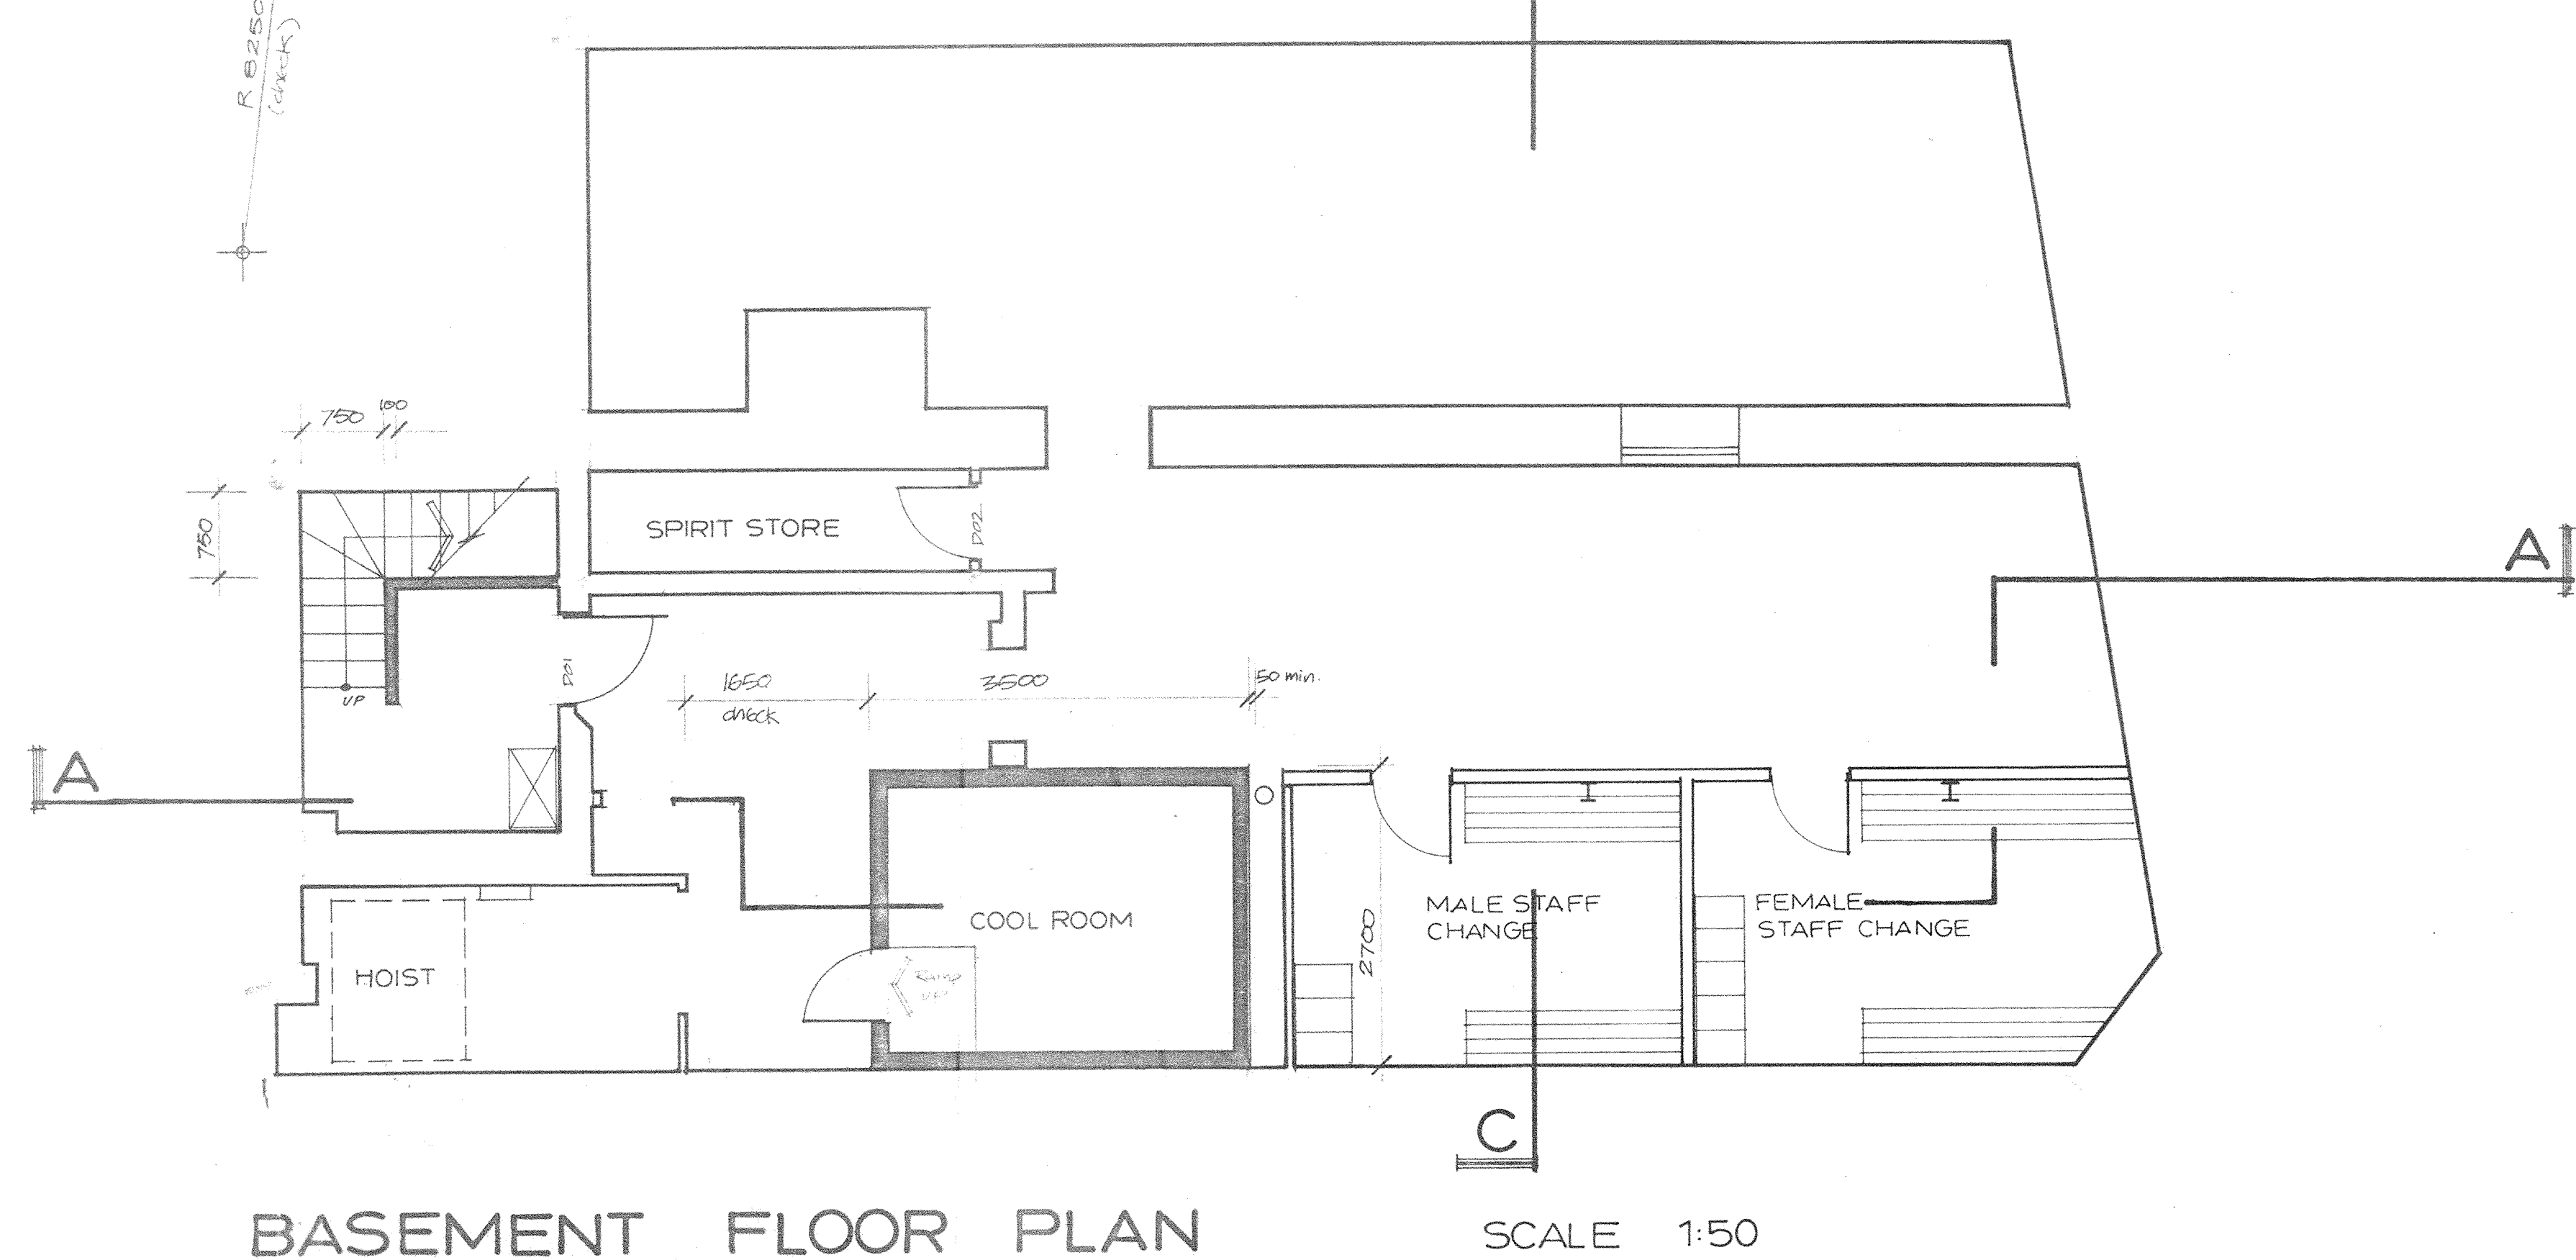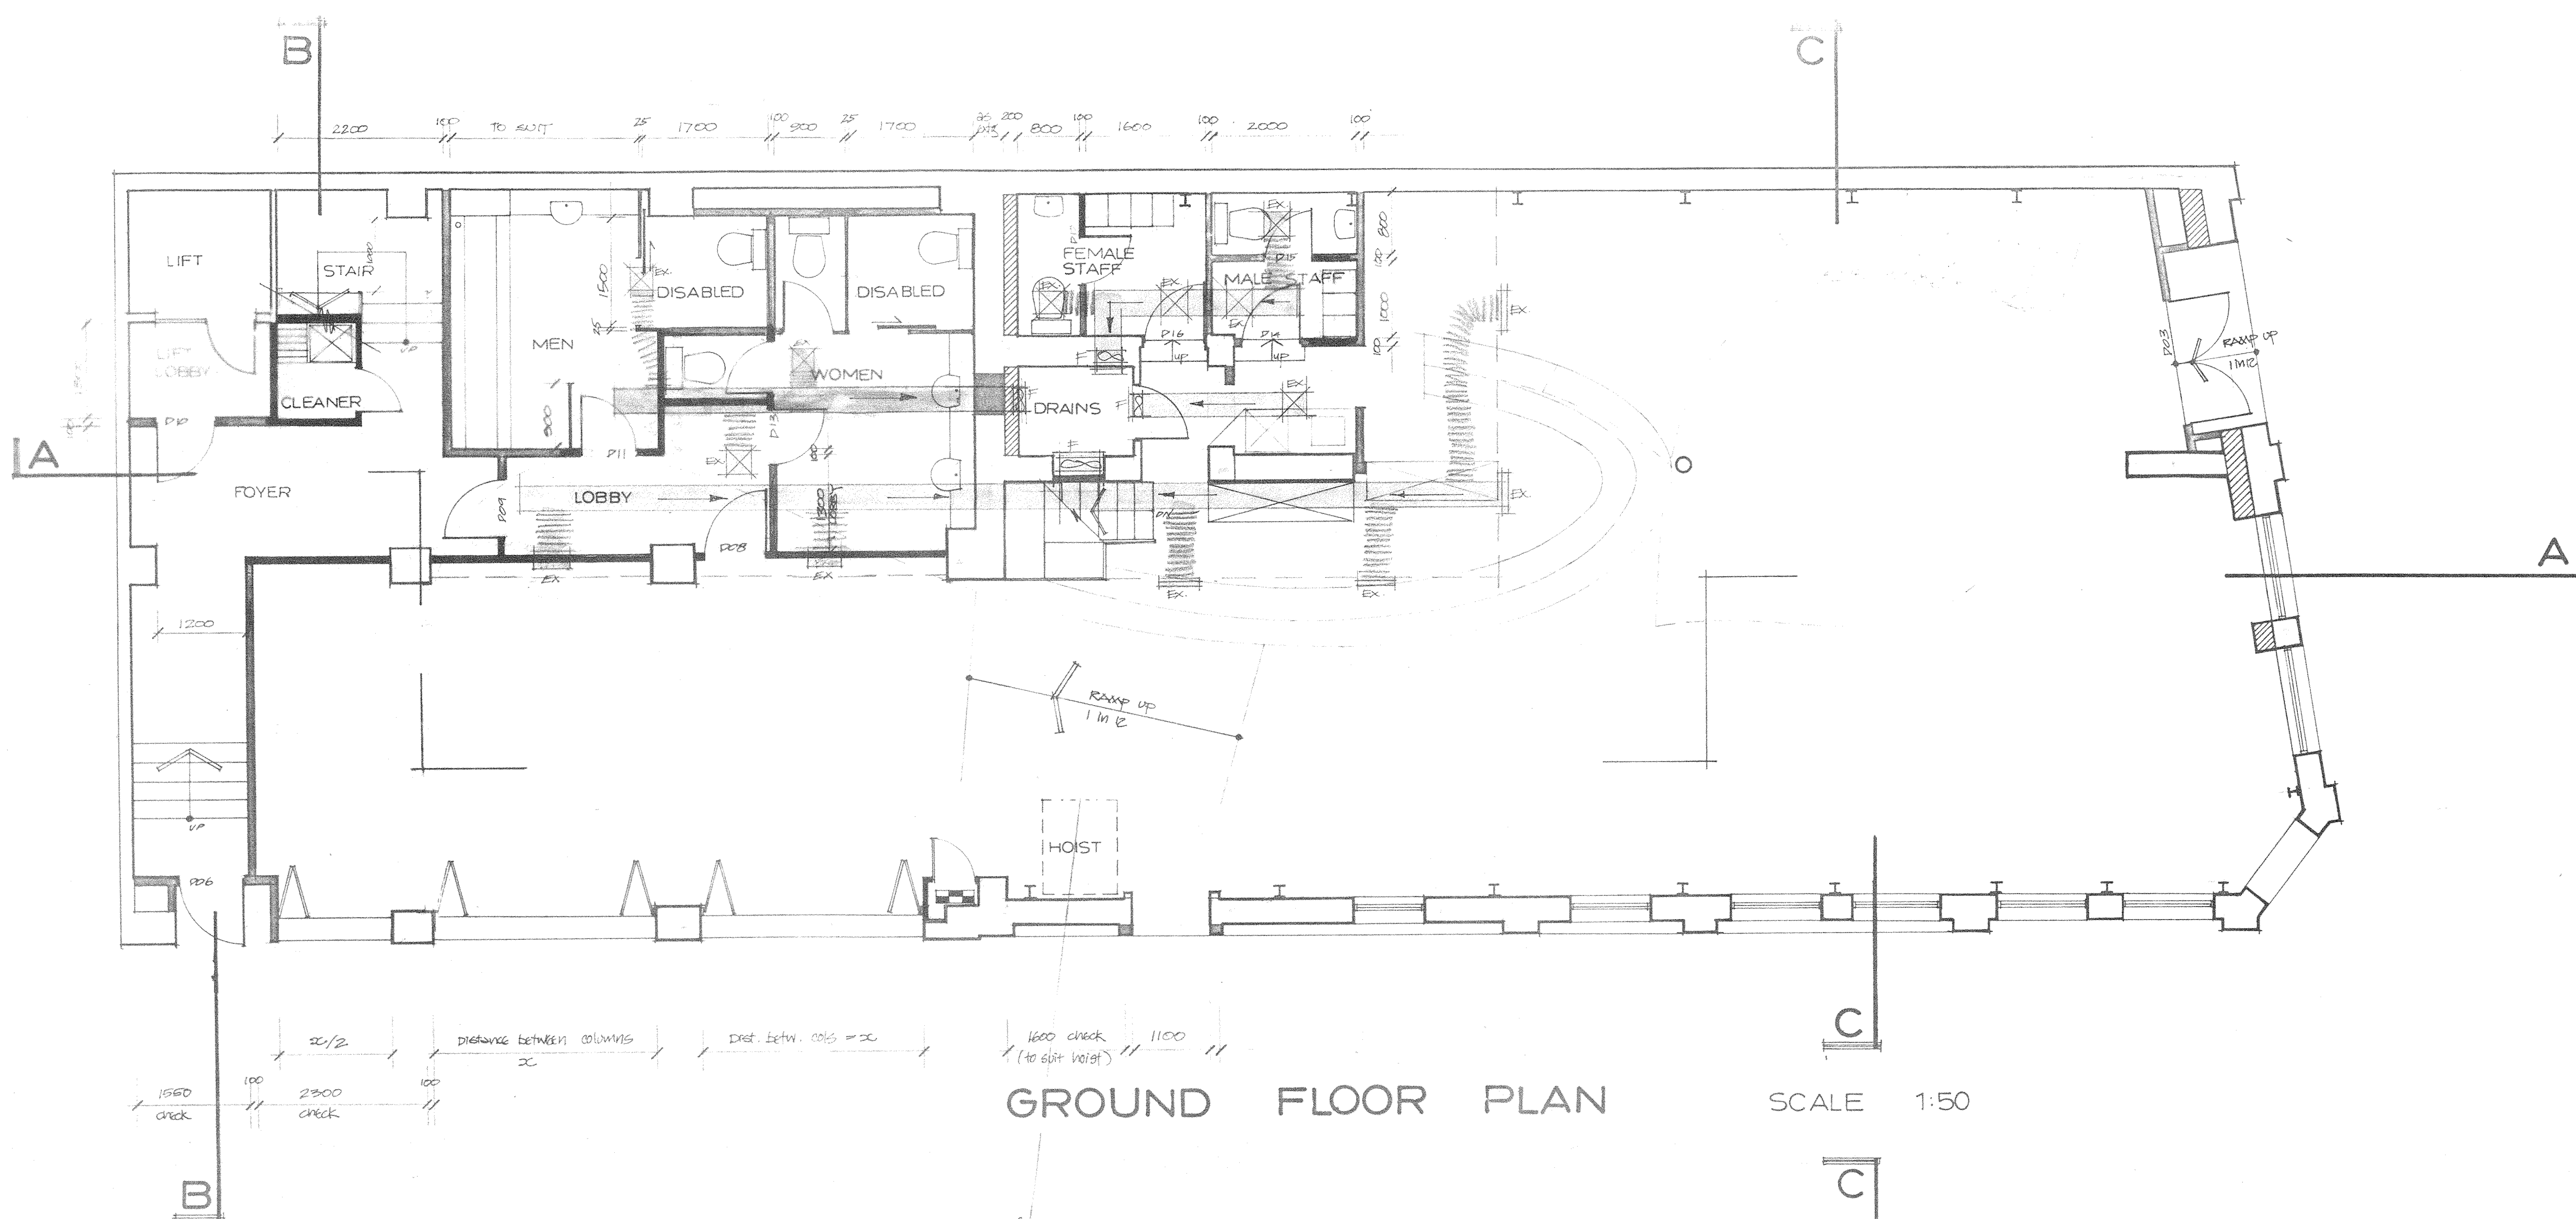

- NOTES**
1. Do not base use figures dimensions only.
 2. Contractor to verify all details on site before commencing work. Check all dimensions on site.
 3. Contractor to report any apparent discrepancy or ambiguity to architect for interpretation prior to affected work proceeding.
 4. See specification for description & performance specification of extract system.
 5. Confirm positions of all extract grilles and routes for ducting to avoid clashes with fittings, other services or elements of structure. Refer any such conflict to architect prior to installation.
 6. VENTILATION SYSTEM SPECIFICATION:
 - comply with all requirements of Building & Plumbing Regulations 1998 for mechanical ventilation of toilets & toilet cubicles including airflow, location of extract grilles, isolation and noise level.
 - Achieve min. 2 m/sec airflow to first floor dishwashing & ground floor glass washing area.
 - Kitchen extract hood over cookers shall achieve 40 air changes per hour.
 - Bar service and Restaurant/Bar areas shall achieve 20 air changes per hour.

- LEGEND**
- EXISTING WALLS
 - NEW WALLS
 - NEW STRUCTURAL STRENGTHENING (SEE STRUCTURAL DRAWINGS)
 - CEILING MOUNTED EXTRACT GRILLE
 - WALL MOUNTED EXTRACT GRILLE (ON FLEXIBLE DUCTING)
 - GALVANISED SHEETMETAL DUCTING (SHOWING AIR FLOW)
 - SUITABLE IN-LINE FAN OF APPROPRIATE SIZE FOR APPLICATION - SEE SPEC.

- AMENDMENTS**
- A 12.1.93
- Extract grille in ground floor women's public toilet re-positioned.
 - Cleaners sink re-located under stairs.
 - Addition of staff change areas to basement.

POLCAT HOLDINGS LTD

31 Blair Street
WELLINGTON


PROPOSED FLOOR PLANS:

Basement &
Ground Floor


HEATING/VENTILATING

DATE September 1992
DRAWN A. Winstanley
SCALE 1:50
DRAWING NO 653:12A


COLLINA DESIGN
DRAWING NO 653:12A

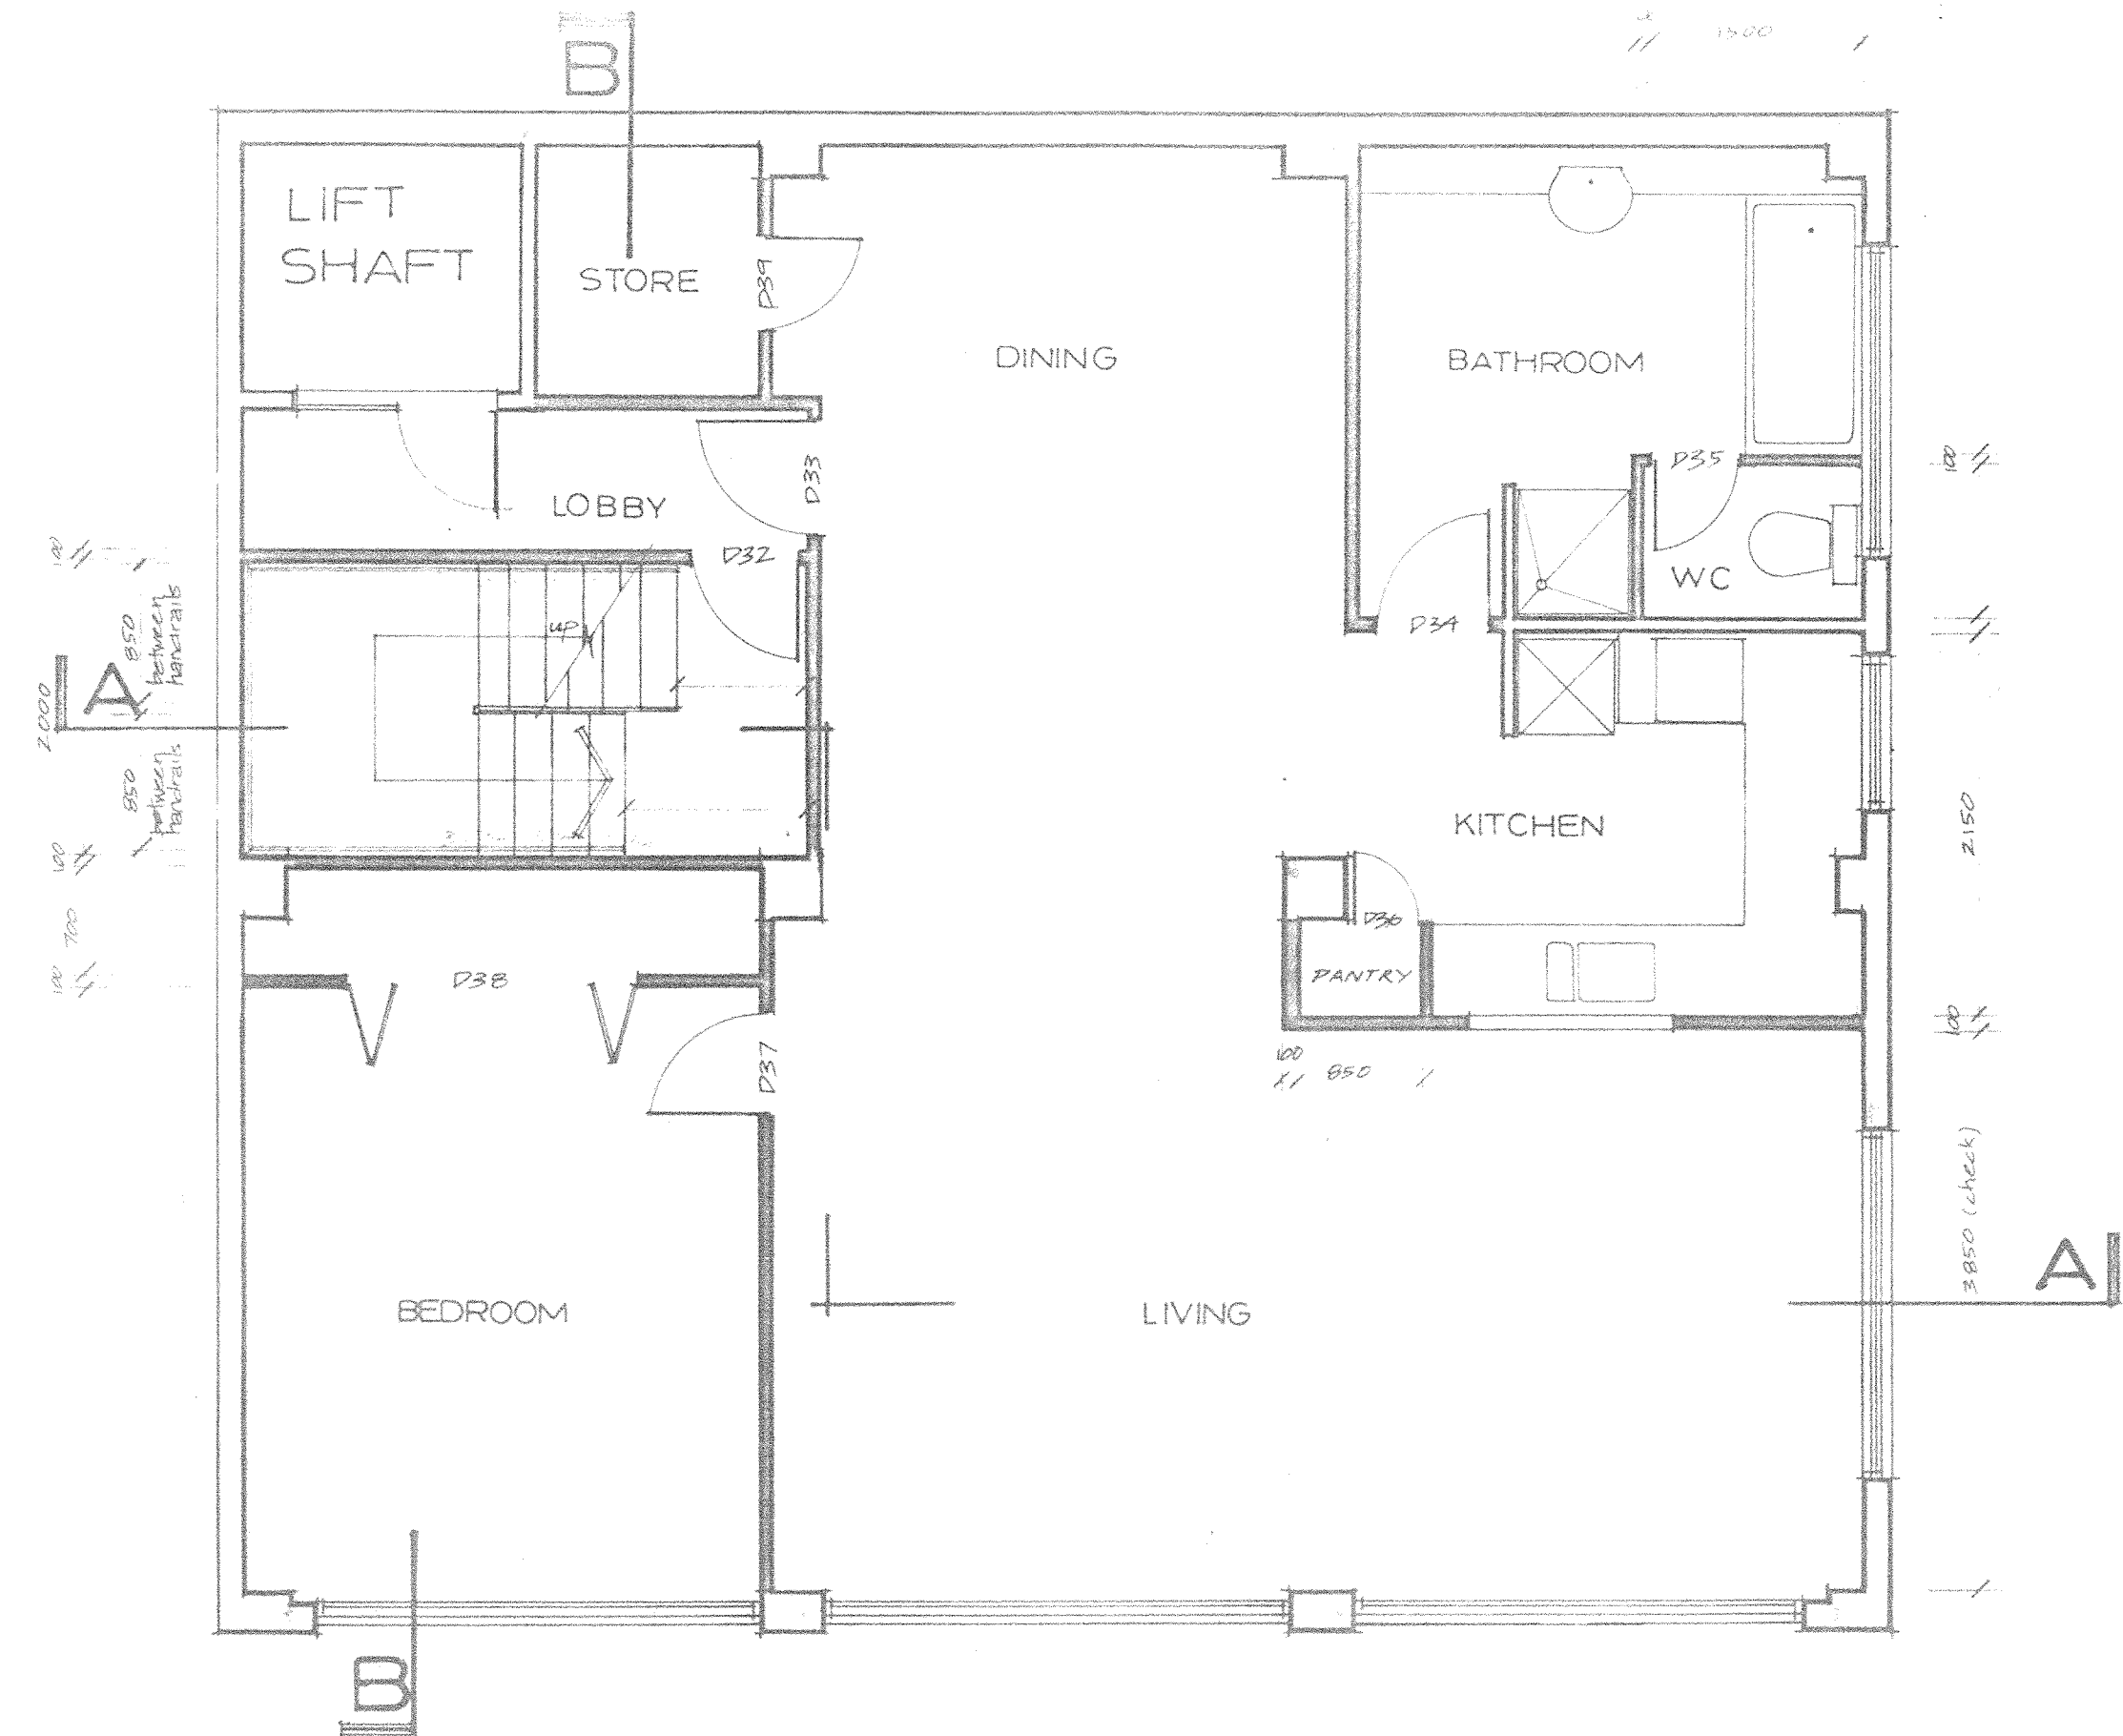

SECOND FLOOR PLAN SCALE 1:50

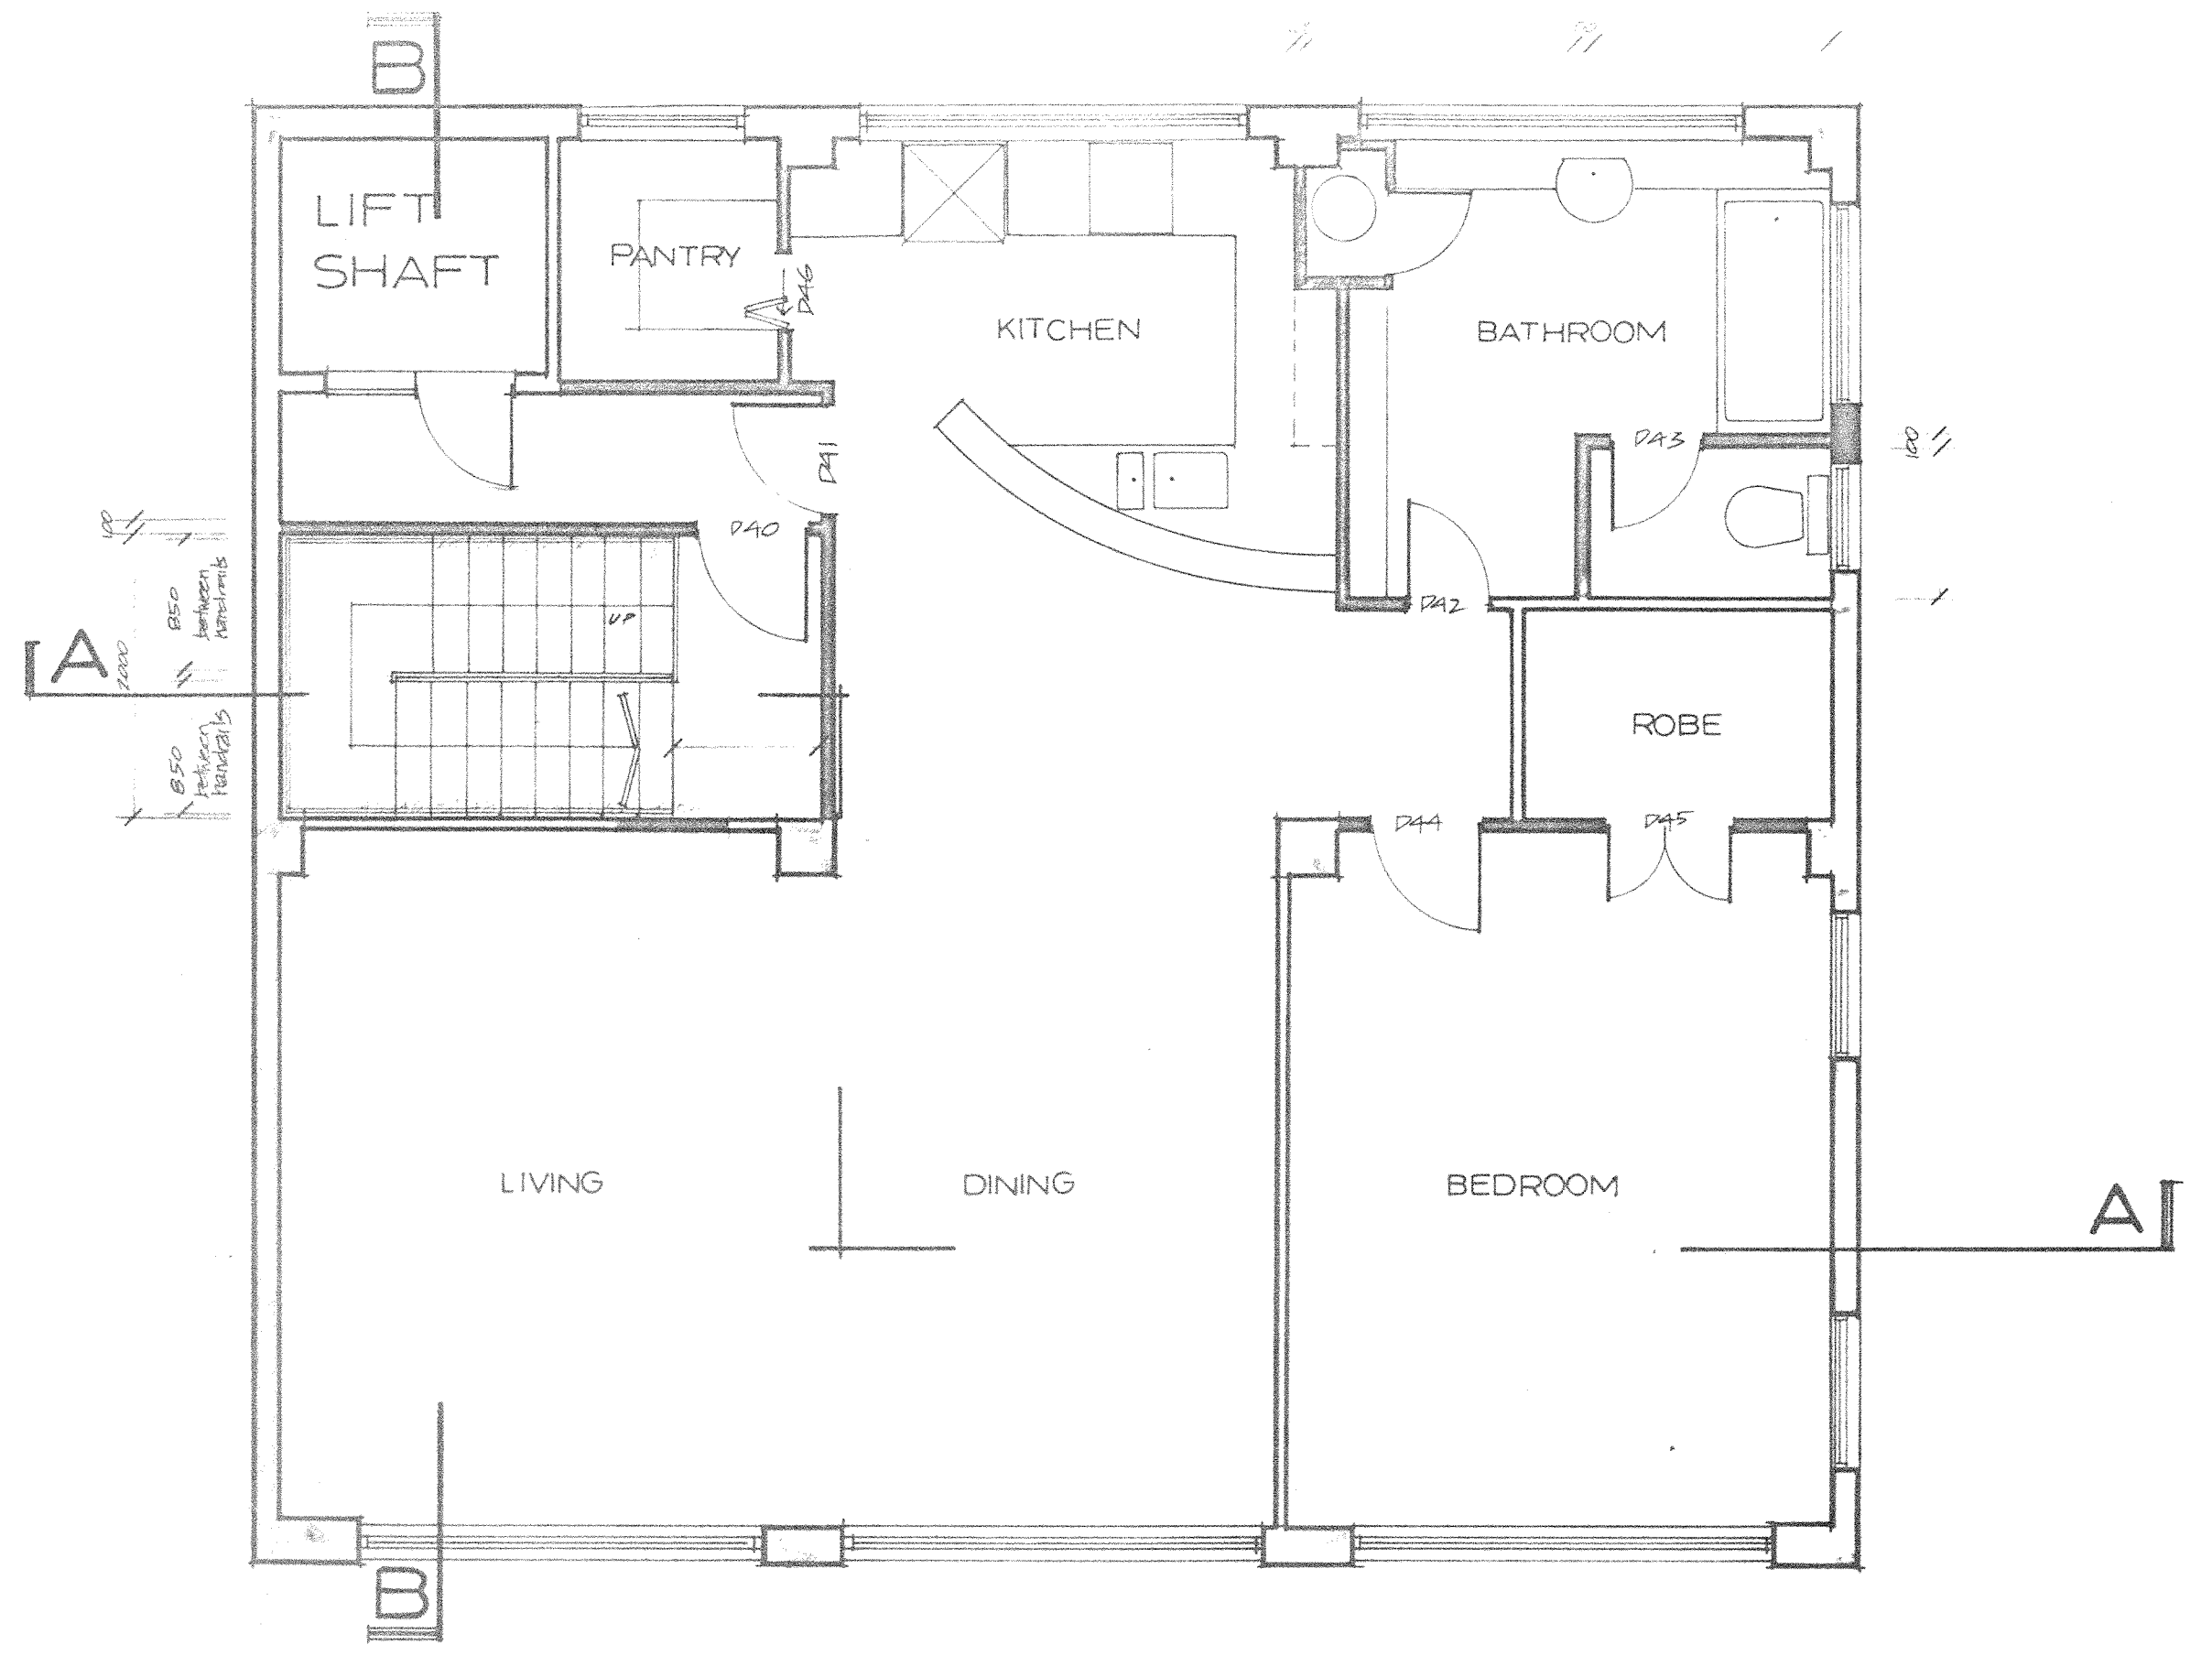

THIRD FLOOR PLAN SCALE 1:50

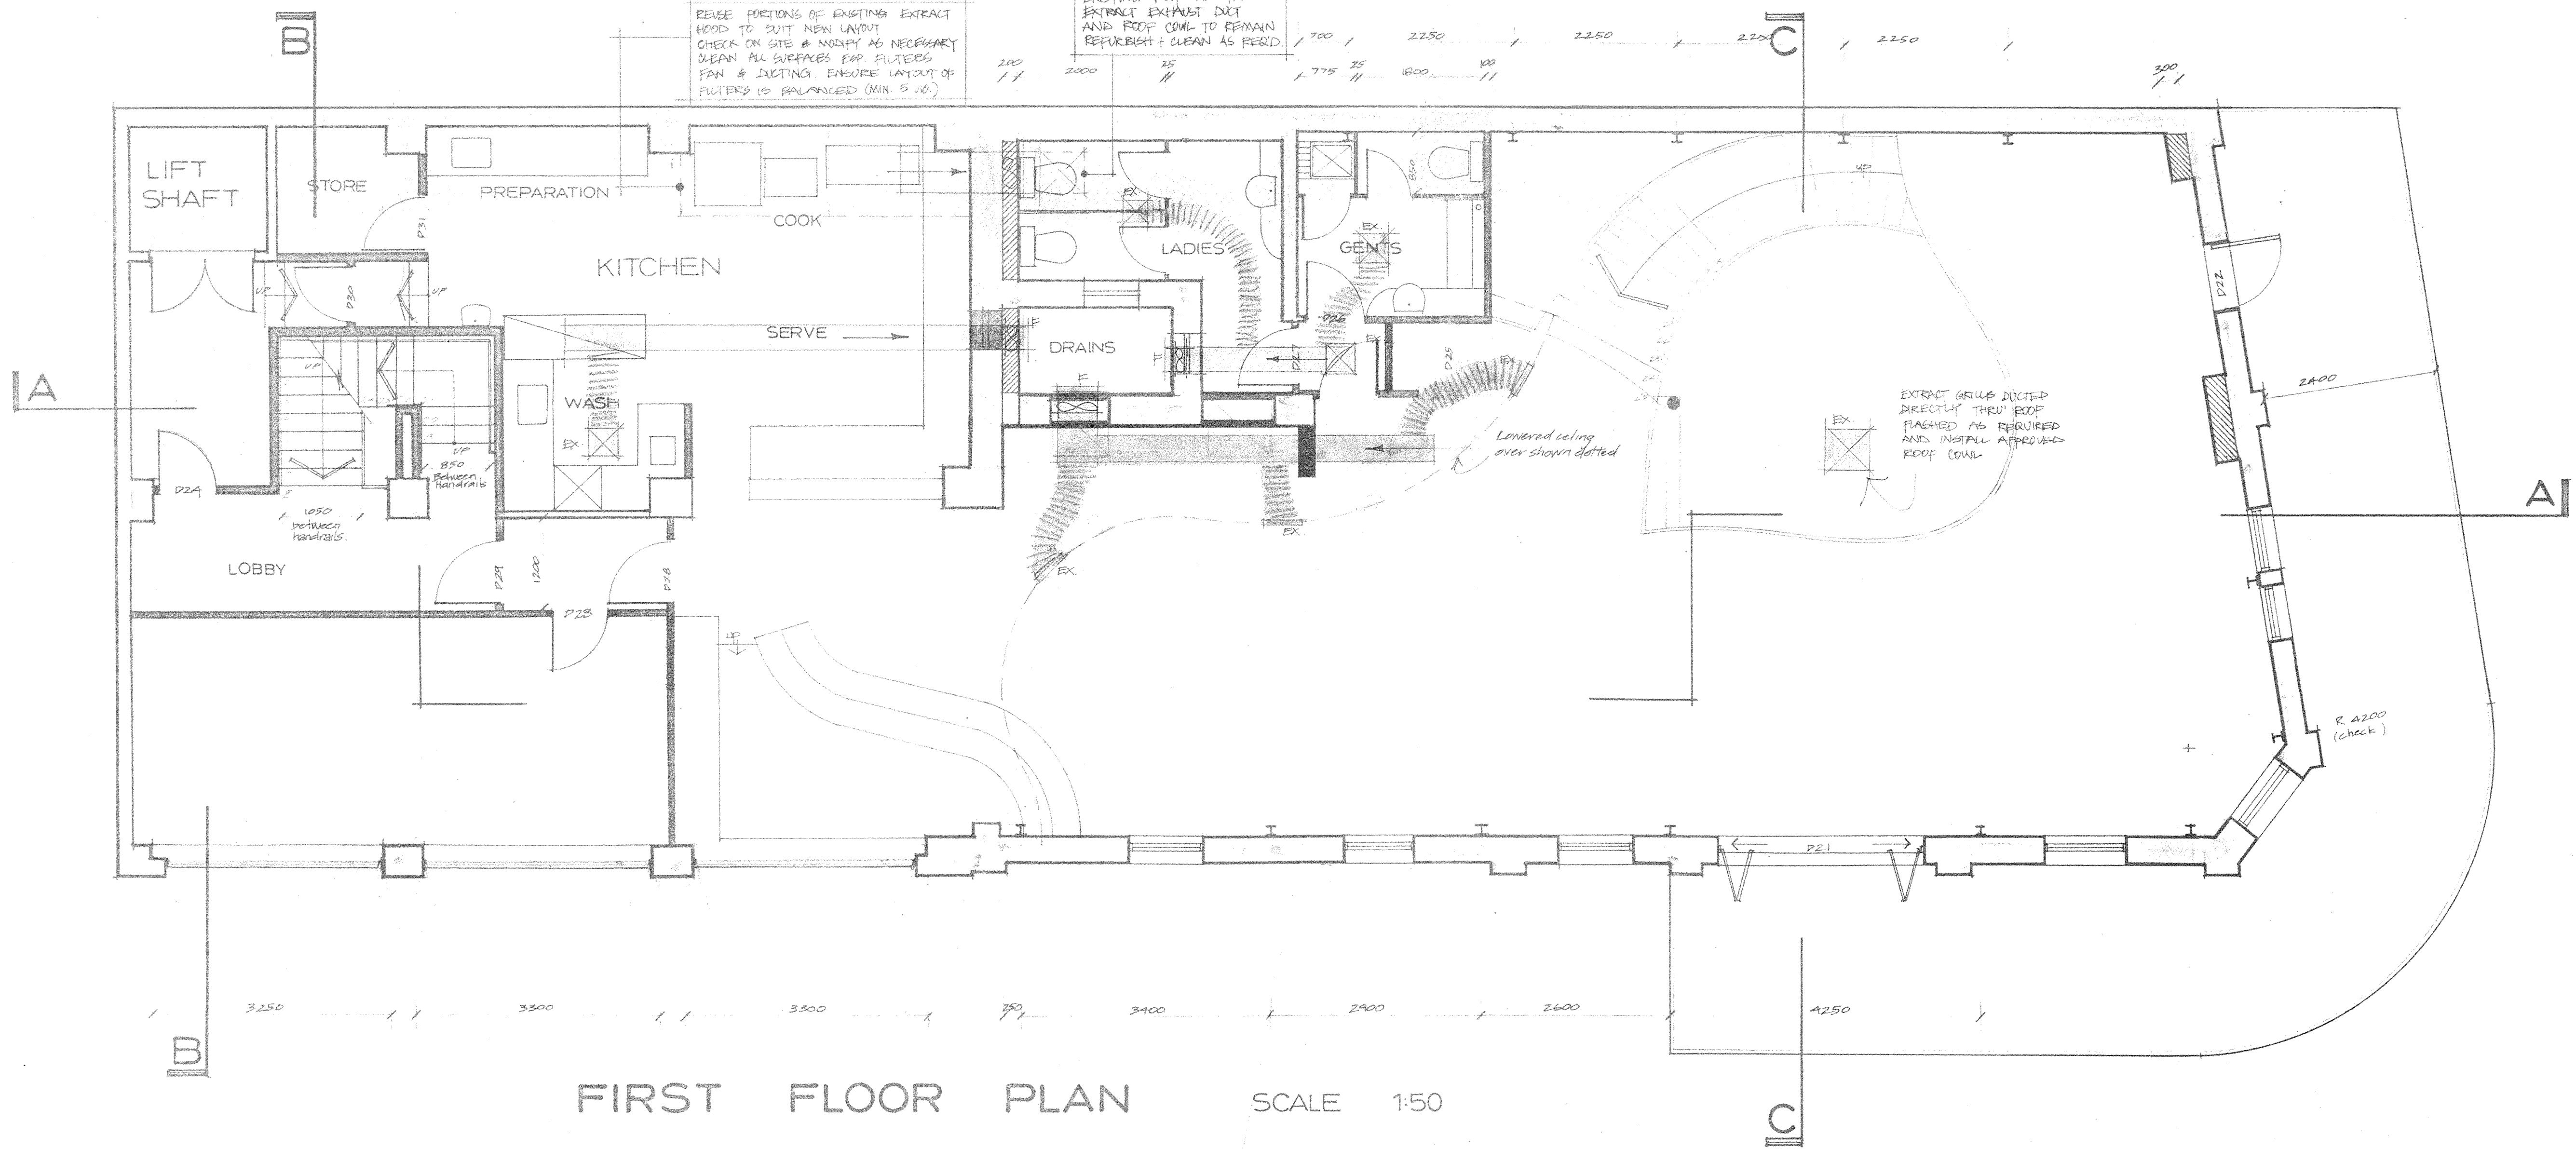

FIRST FLOOR PLAN SCALE 1:50

1. Do not scale. Use figured dimensions only.
2. Contractor to verify all details and dimensions on site before commencing work.
3. Contractor to report any apparent discrepancy or ambiguity to architect for interpretation prior to affected work proceeding.
4. See specification for description & performance specification of extract system.
5. Confirm positions of all extract grilles and routes for ducting to avoid clashes with fittings, other services or elements of structure. Refer any such conflict to architect prior to installation.
6. For specification of ventilation system refer notes on drawing no. 653:12.

LEGEND

- EXISTING WALLS
- NEW WALLS
- NEW STRUCTURAL STRENGTHENING (SEE STRUCTURAL DRAWINGS)
- CEILING MOUNTED EXTRACT GRILLE
- WALL MOUNTED EXTRACT GRILLE (ON FLEXIBLE DUCTING)
- GAULANISED SHEETMETAL DUCTING (SHOWING AIR FLOW)
- SUITABLE IN-LINE FAN OF APPROPRIATE SIZE FOR APPLICATION - SEE SPEC.

AMENDMENTS

- A. 13-1-93 Bar counter relocated. Food service position altered. Extent of lowered ceiling in restaurant altered.

POLCAT HOLDINGS LTD.


31 Blair Street WELLINGTON

PROPOSED FLOOR PLANS:


First Floor, Second Floor & Third Floor



HEATING/VENTILATING


DATE September 1992
DRAWN A. WREATHLEY
SCALE 1:50
DRAWING NO. 653:13A

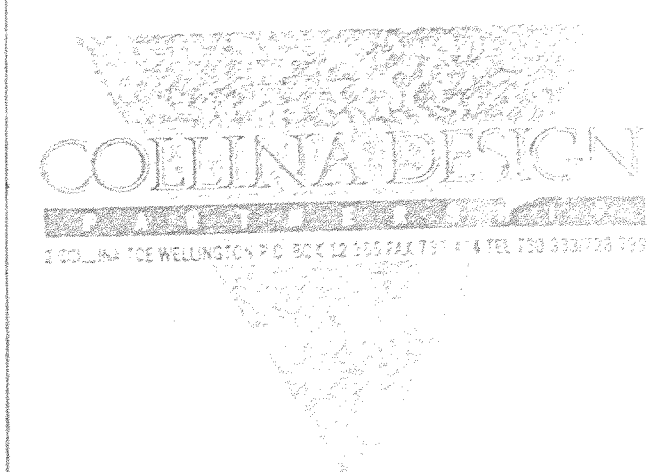

PROPOSED STEP ACCESS
WITHIN PUBLIC STREET.
Nos 27-29 BLAIR STREET

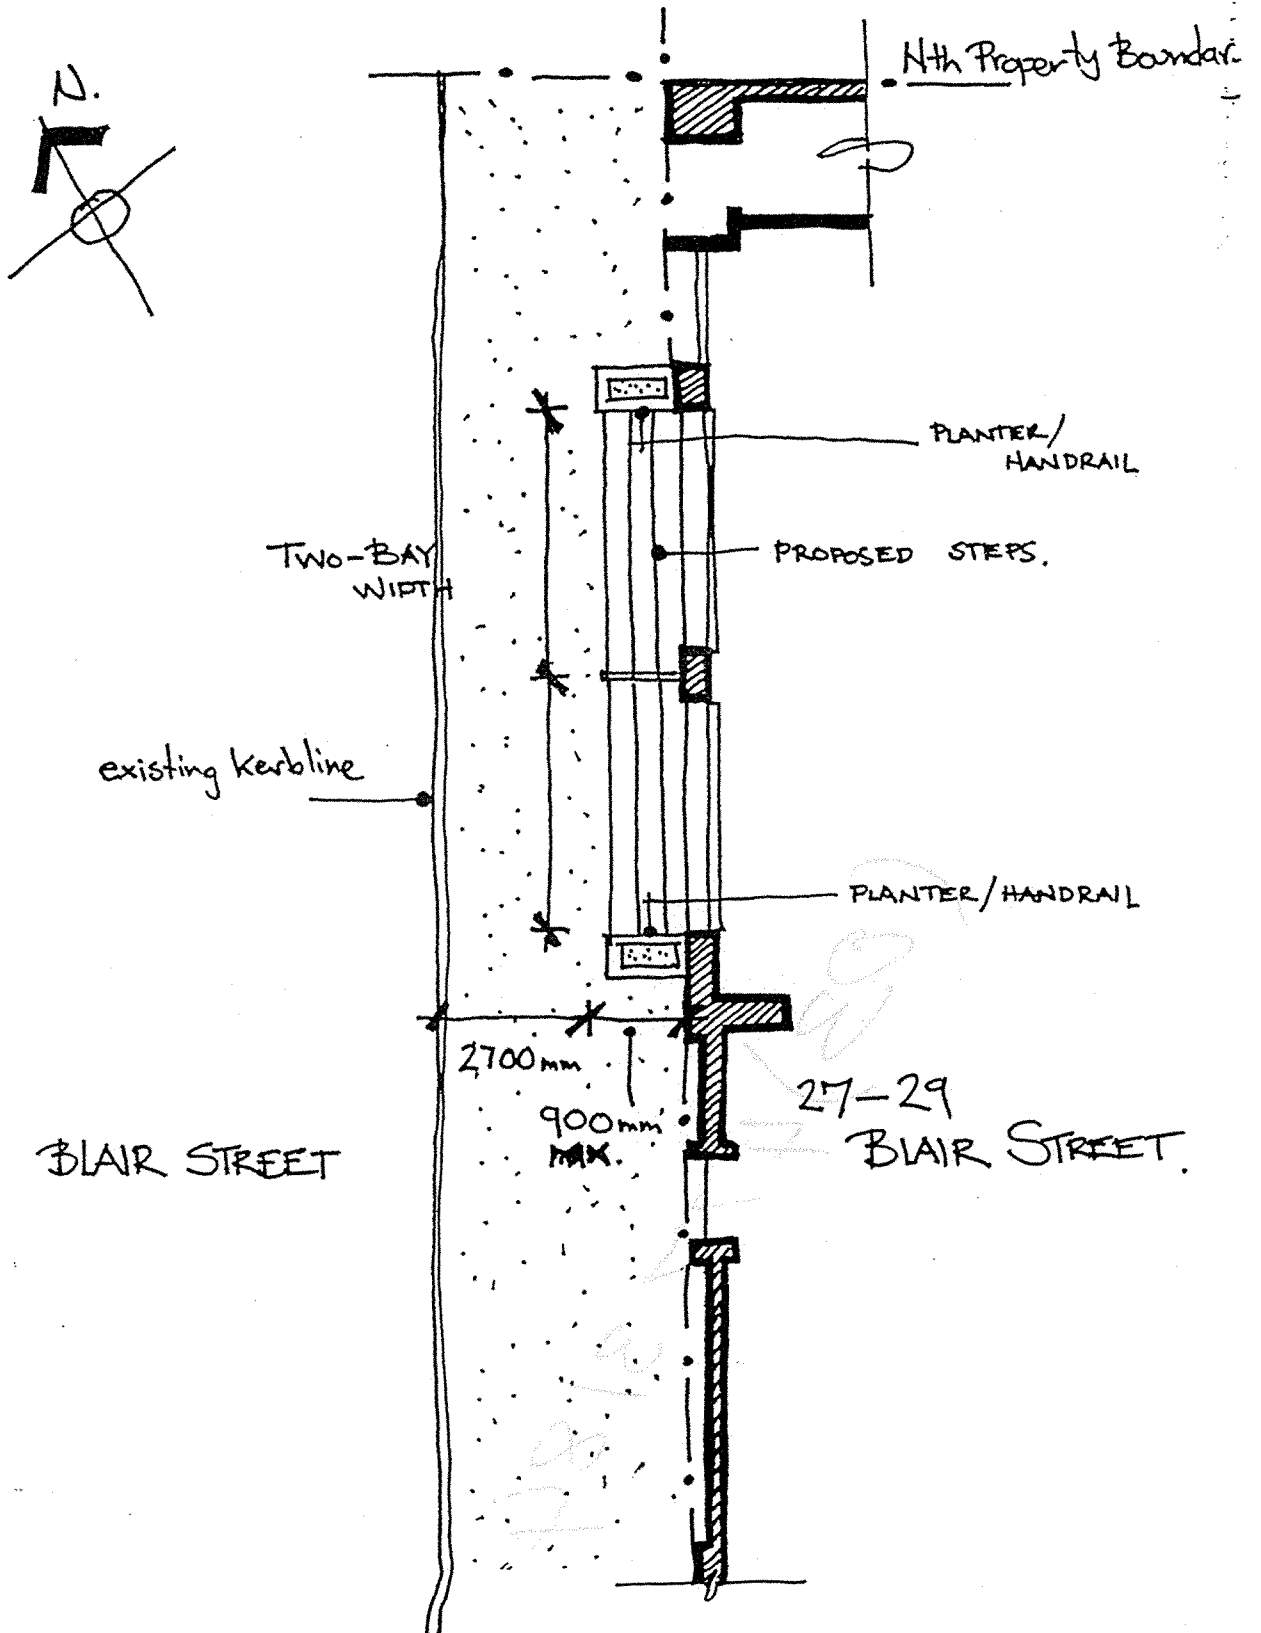


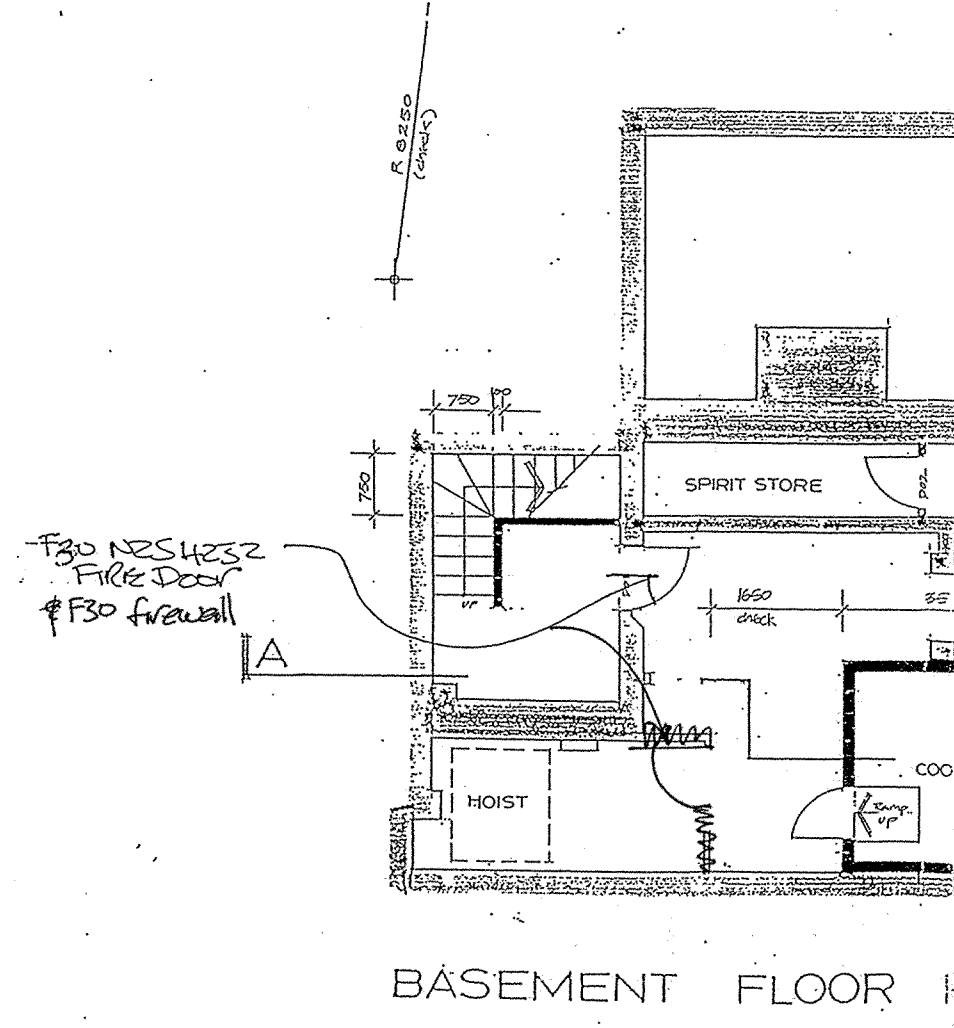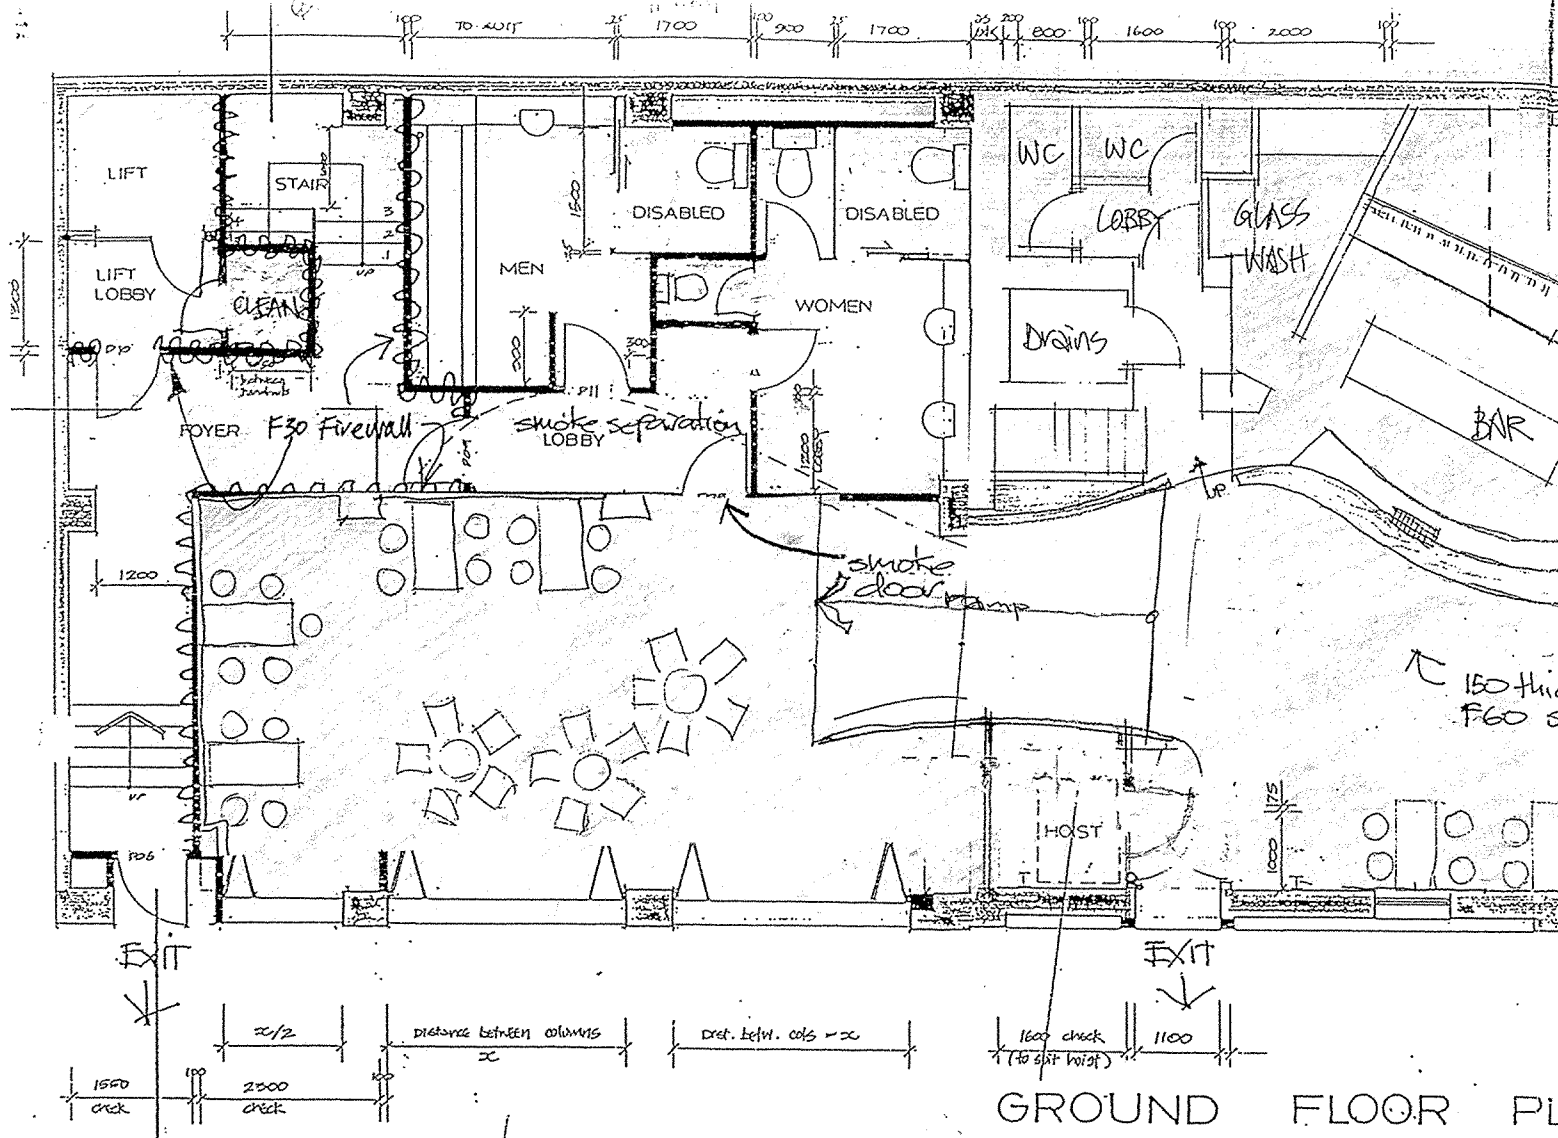

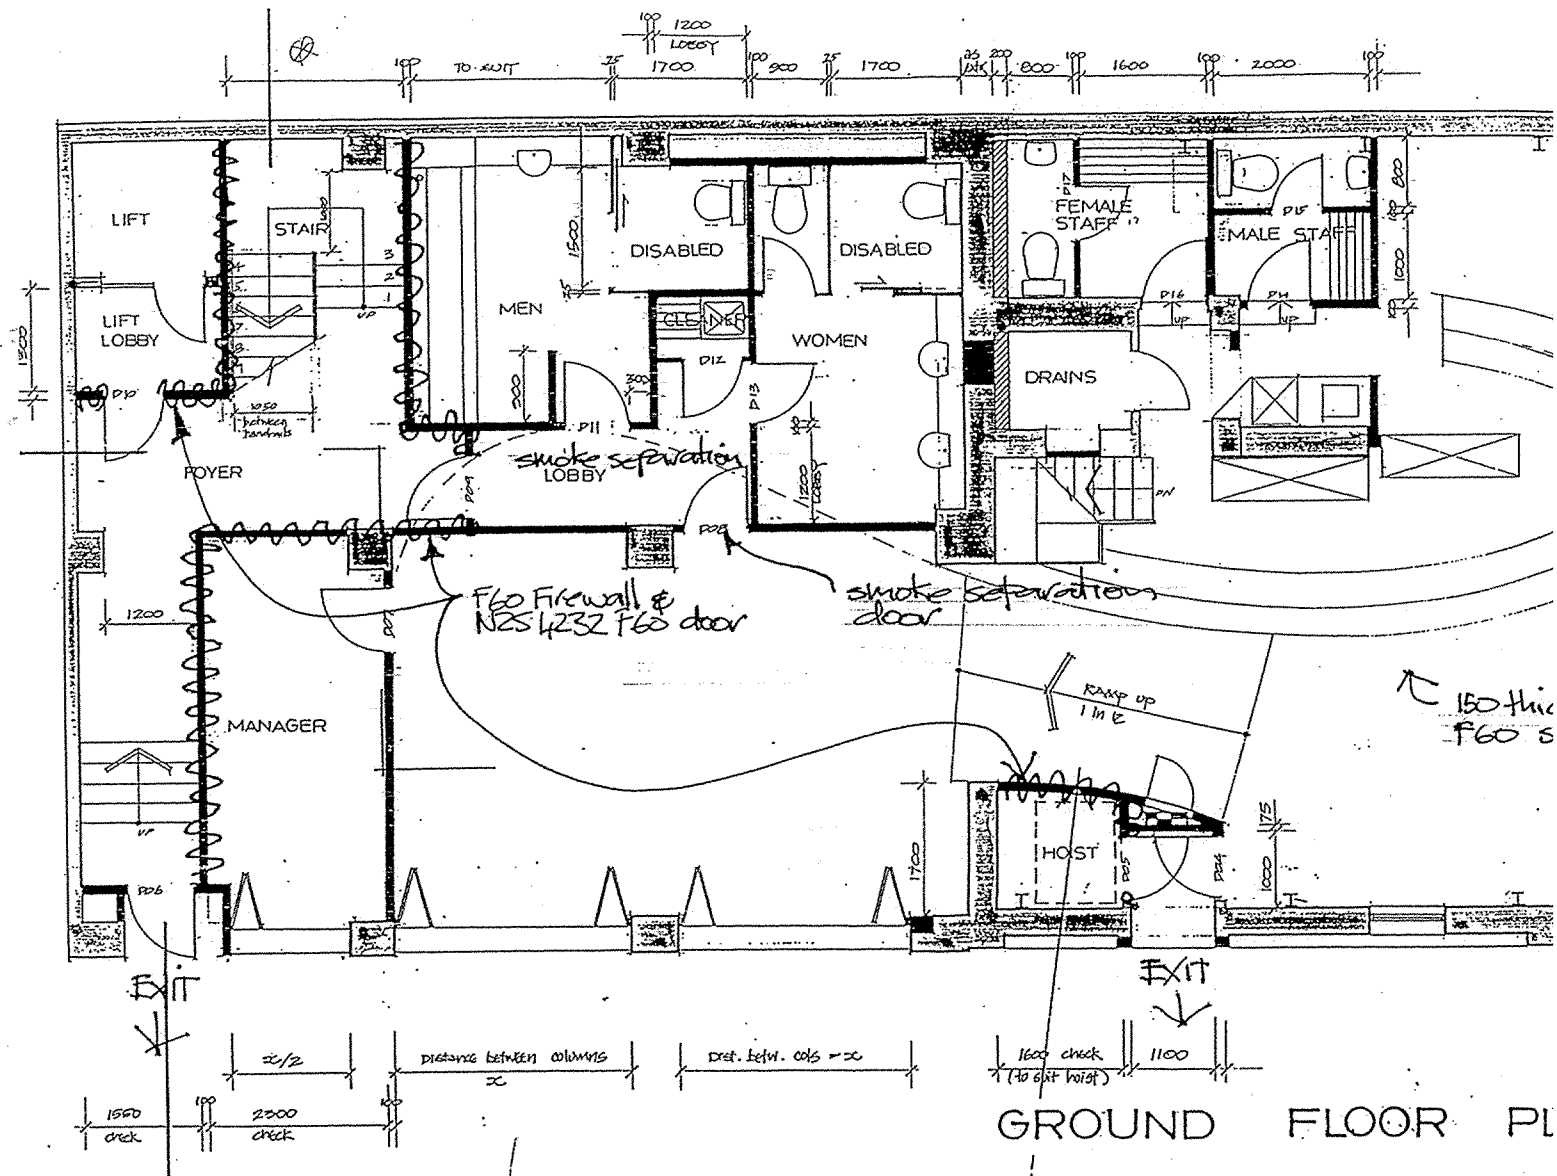


F60 N2S 4232 FIRE DOOR


A

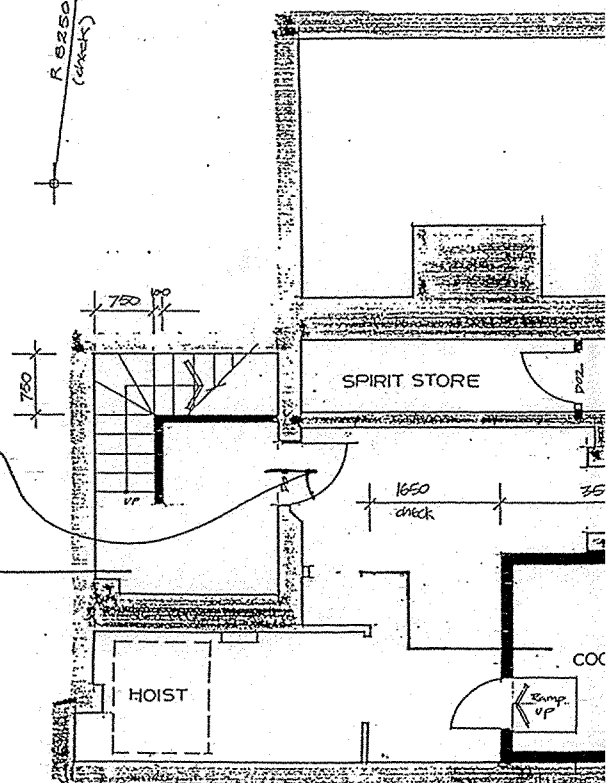


BASEMENT FLOOR

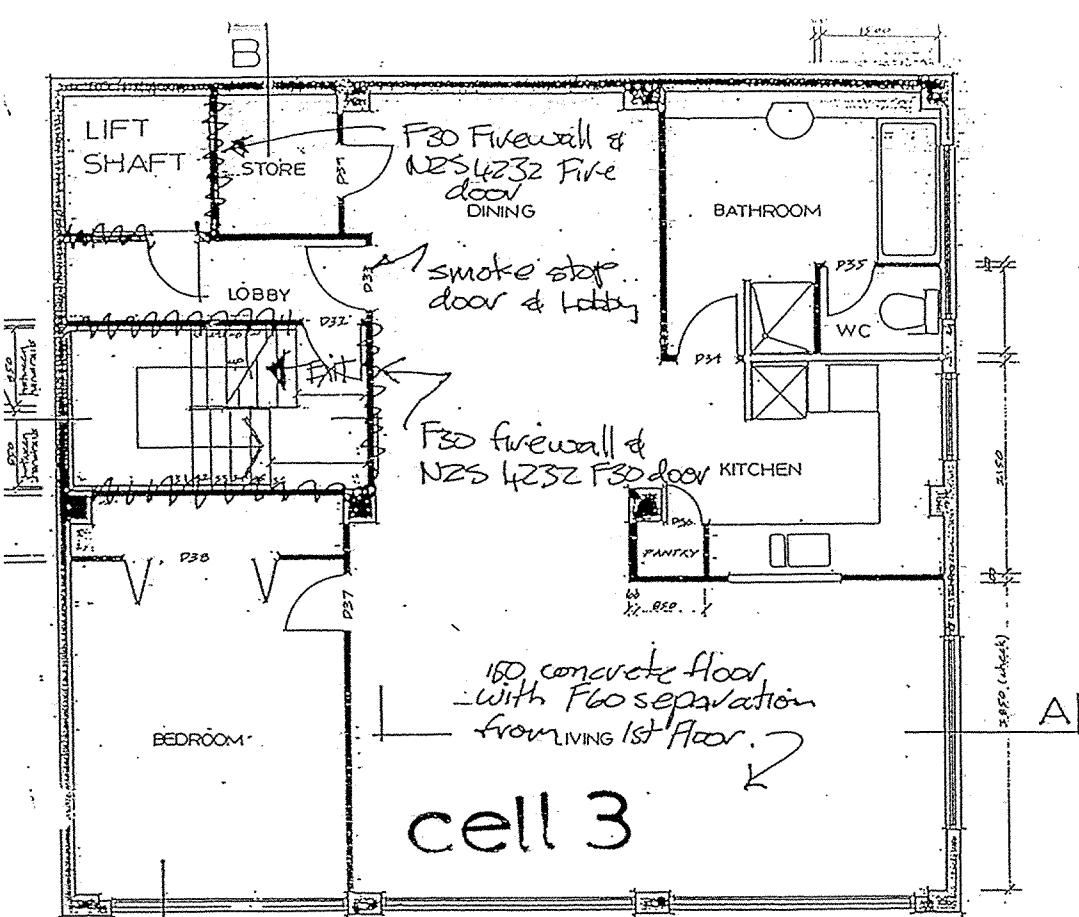

SECOND FLOOR PLAN

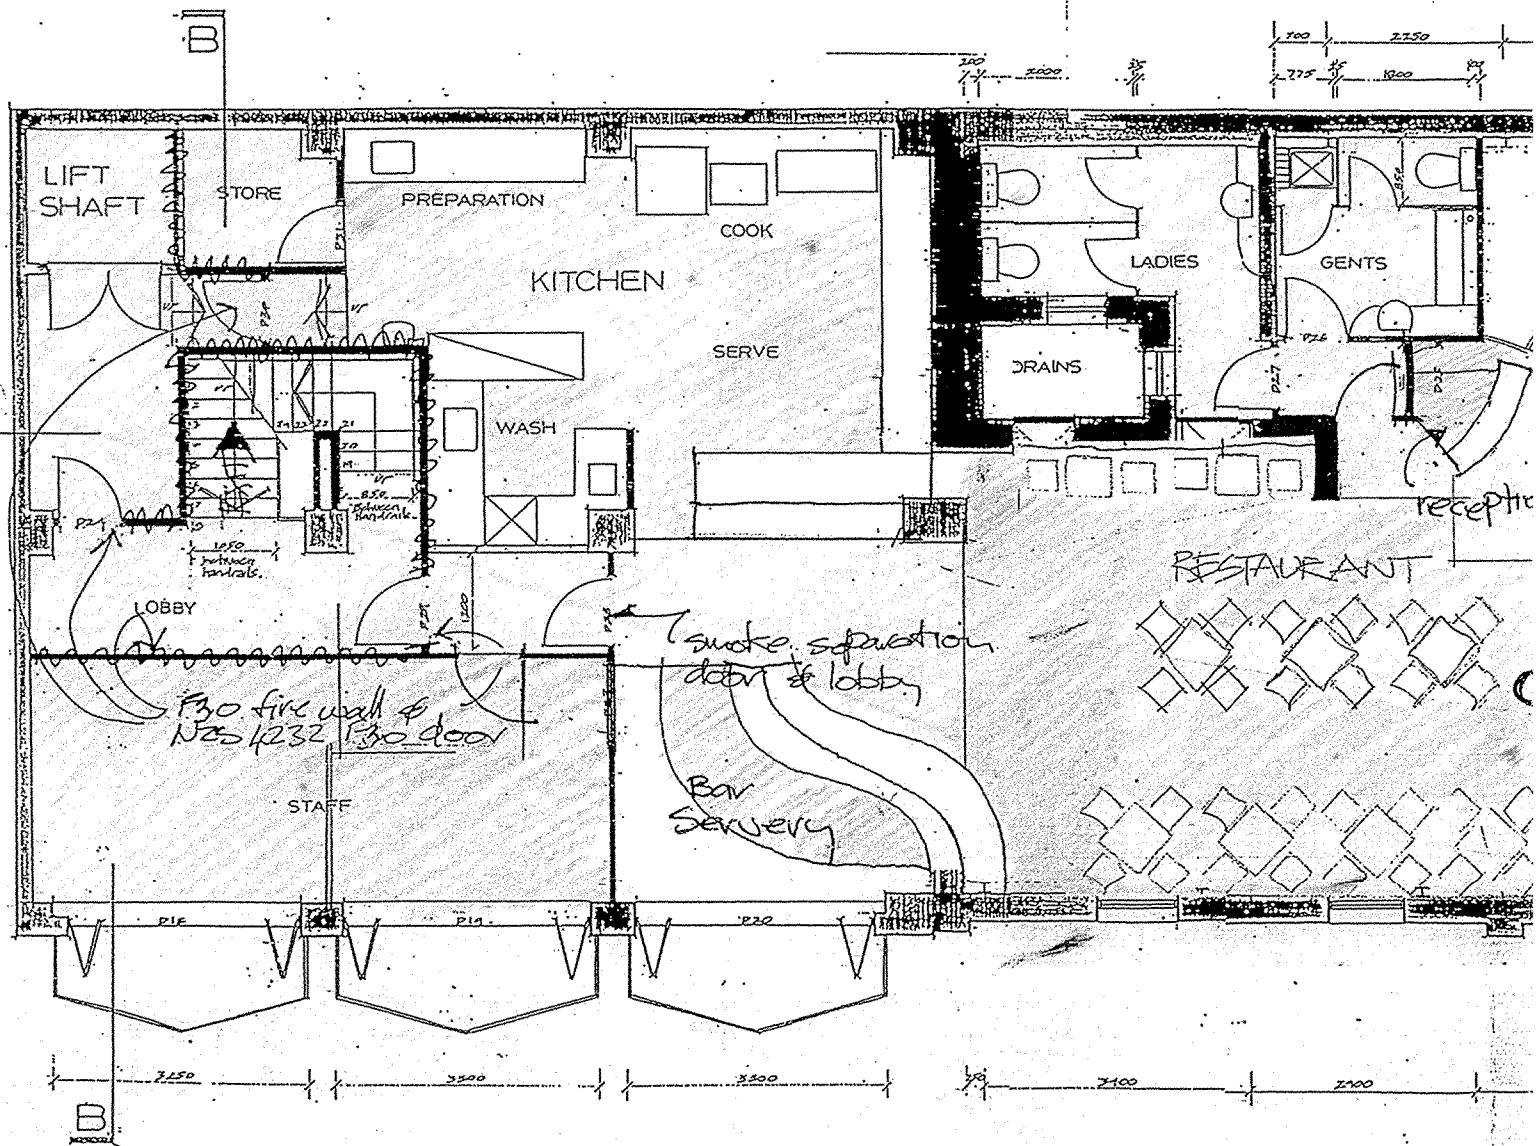

FIRST FLOOR PLAN

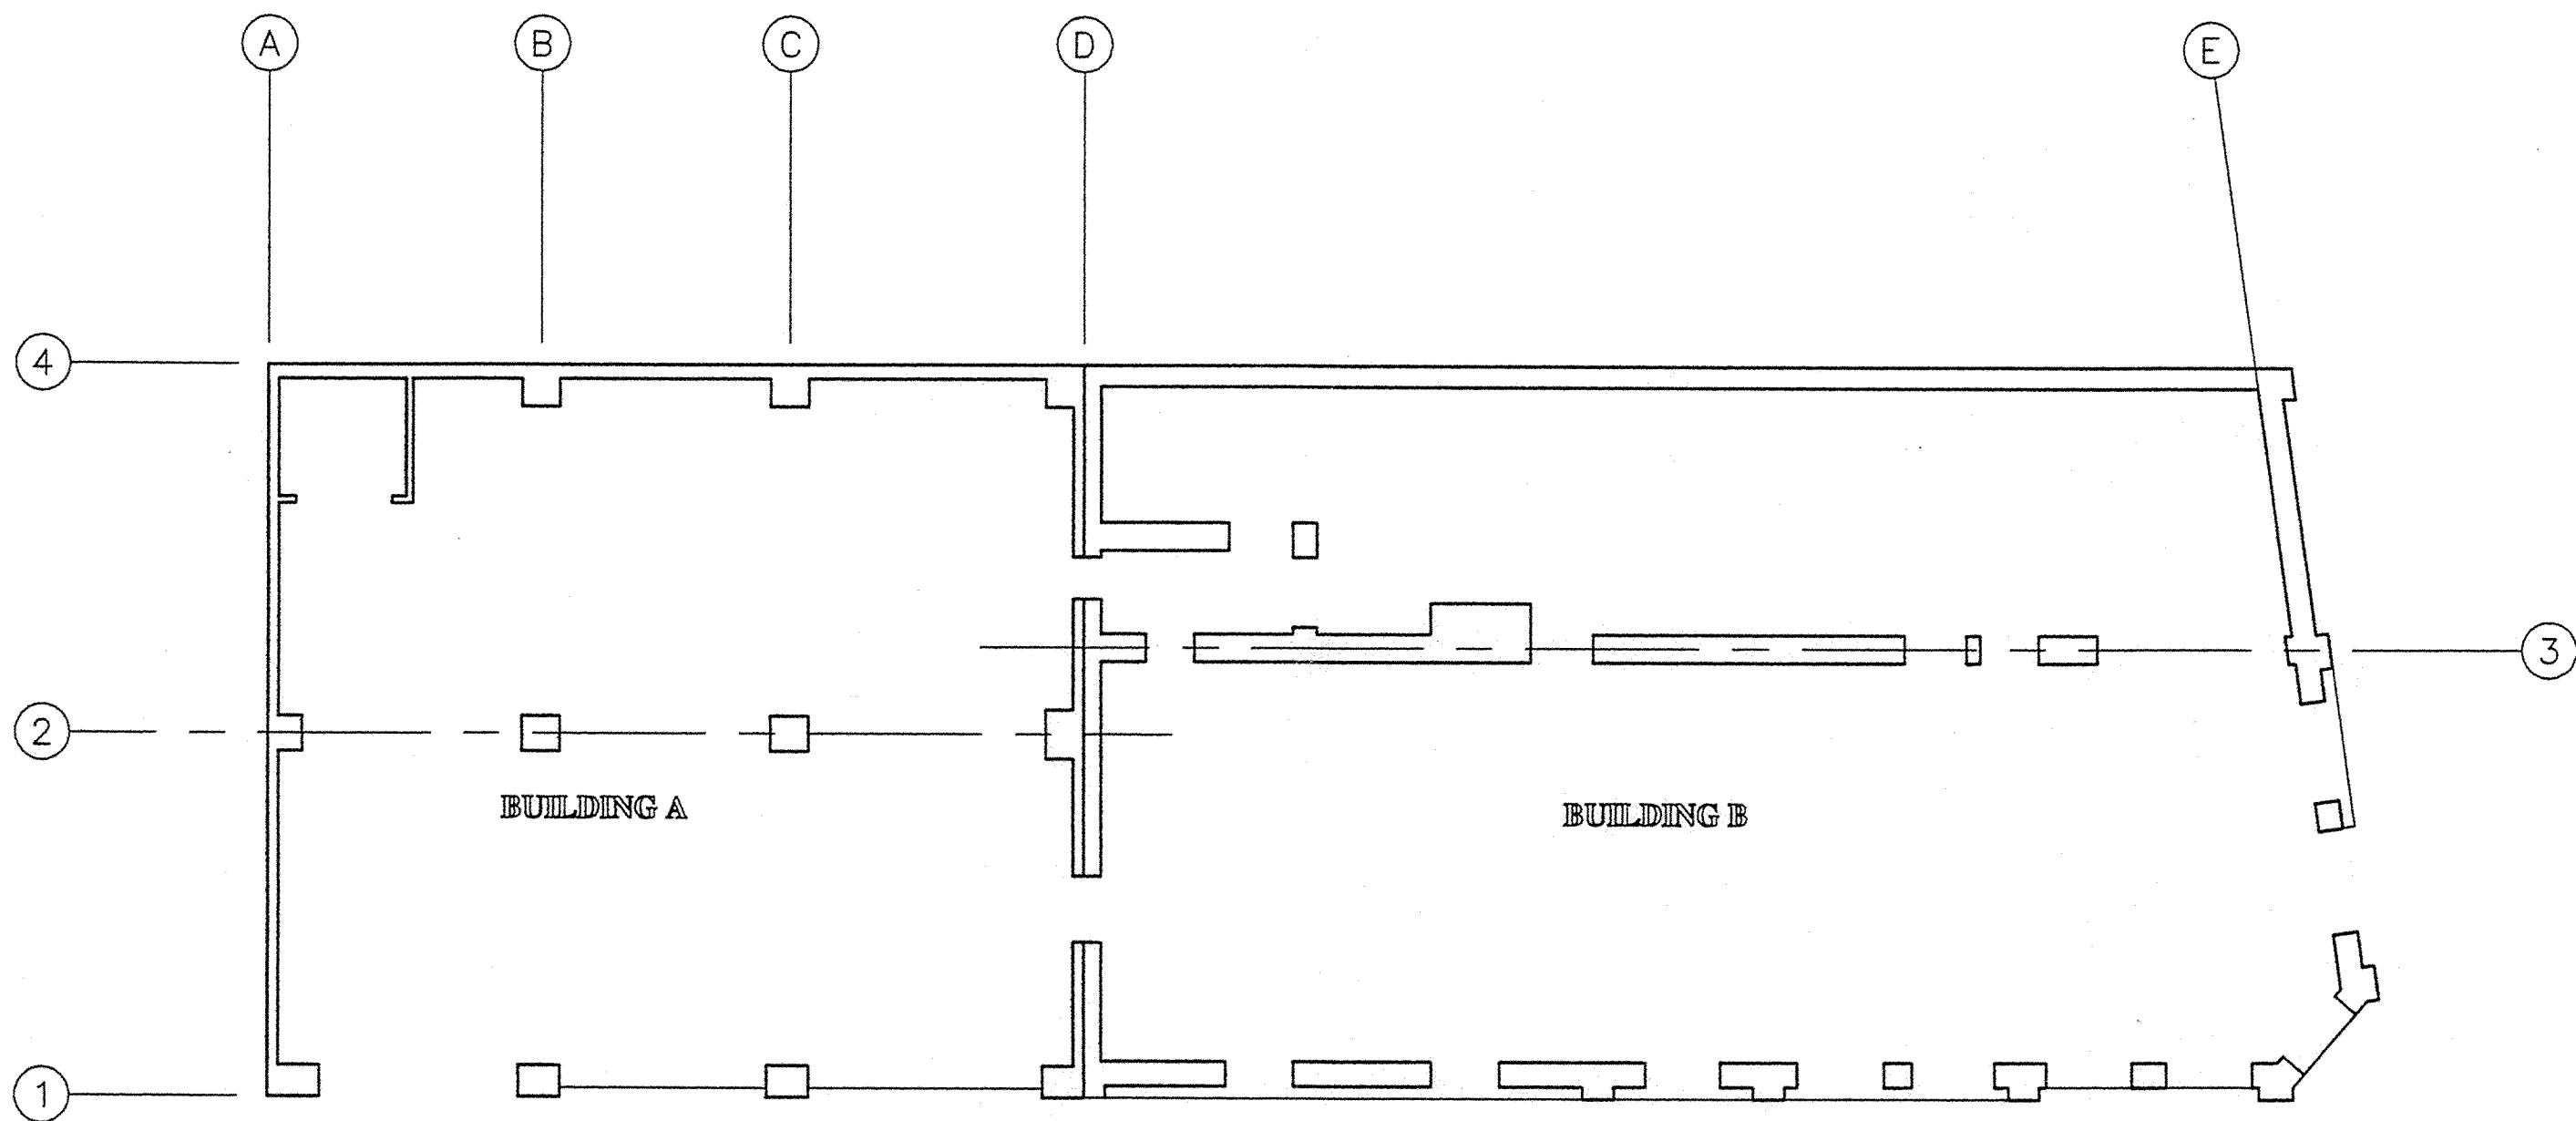

POLCAT HOLDINGS
LTD.



ALTERATIONS TO 27 - 31
BLAIR STREET
WELLINGTON

SETOUT PLAN BUILDINGS
A & B
EXISTING

AMENDMENTS		DATE
DATE PLOTTED		17-11-92
E		
D		
C		
B		
A		
FIRST ISSUE	PERMIT	17-11-92


SCALES	1:100
DRAWN	Martin COLLINS
CAD REFERENCE	2185
JOB/DRAWING NUMBER	2185 - S1




Dunning Thornton Consultants Ltd
Consulting Engineers

Phone (04) 385-0019
Fax (04) 385-0312
Box 27-153 Wellington



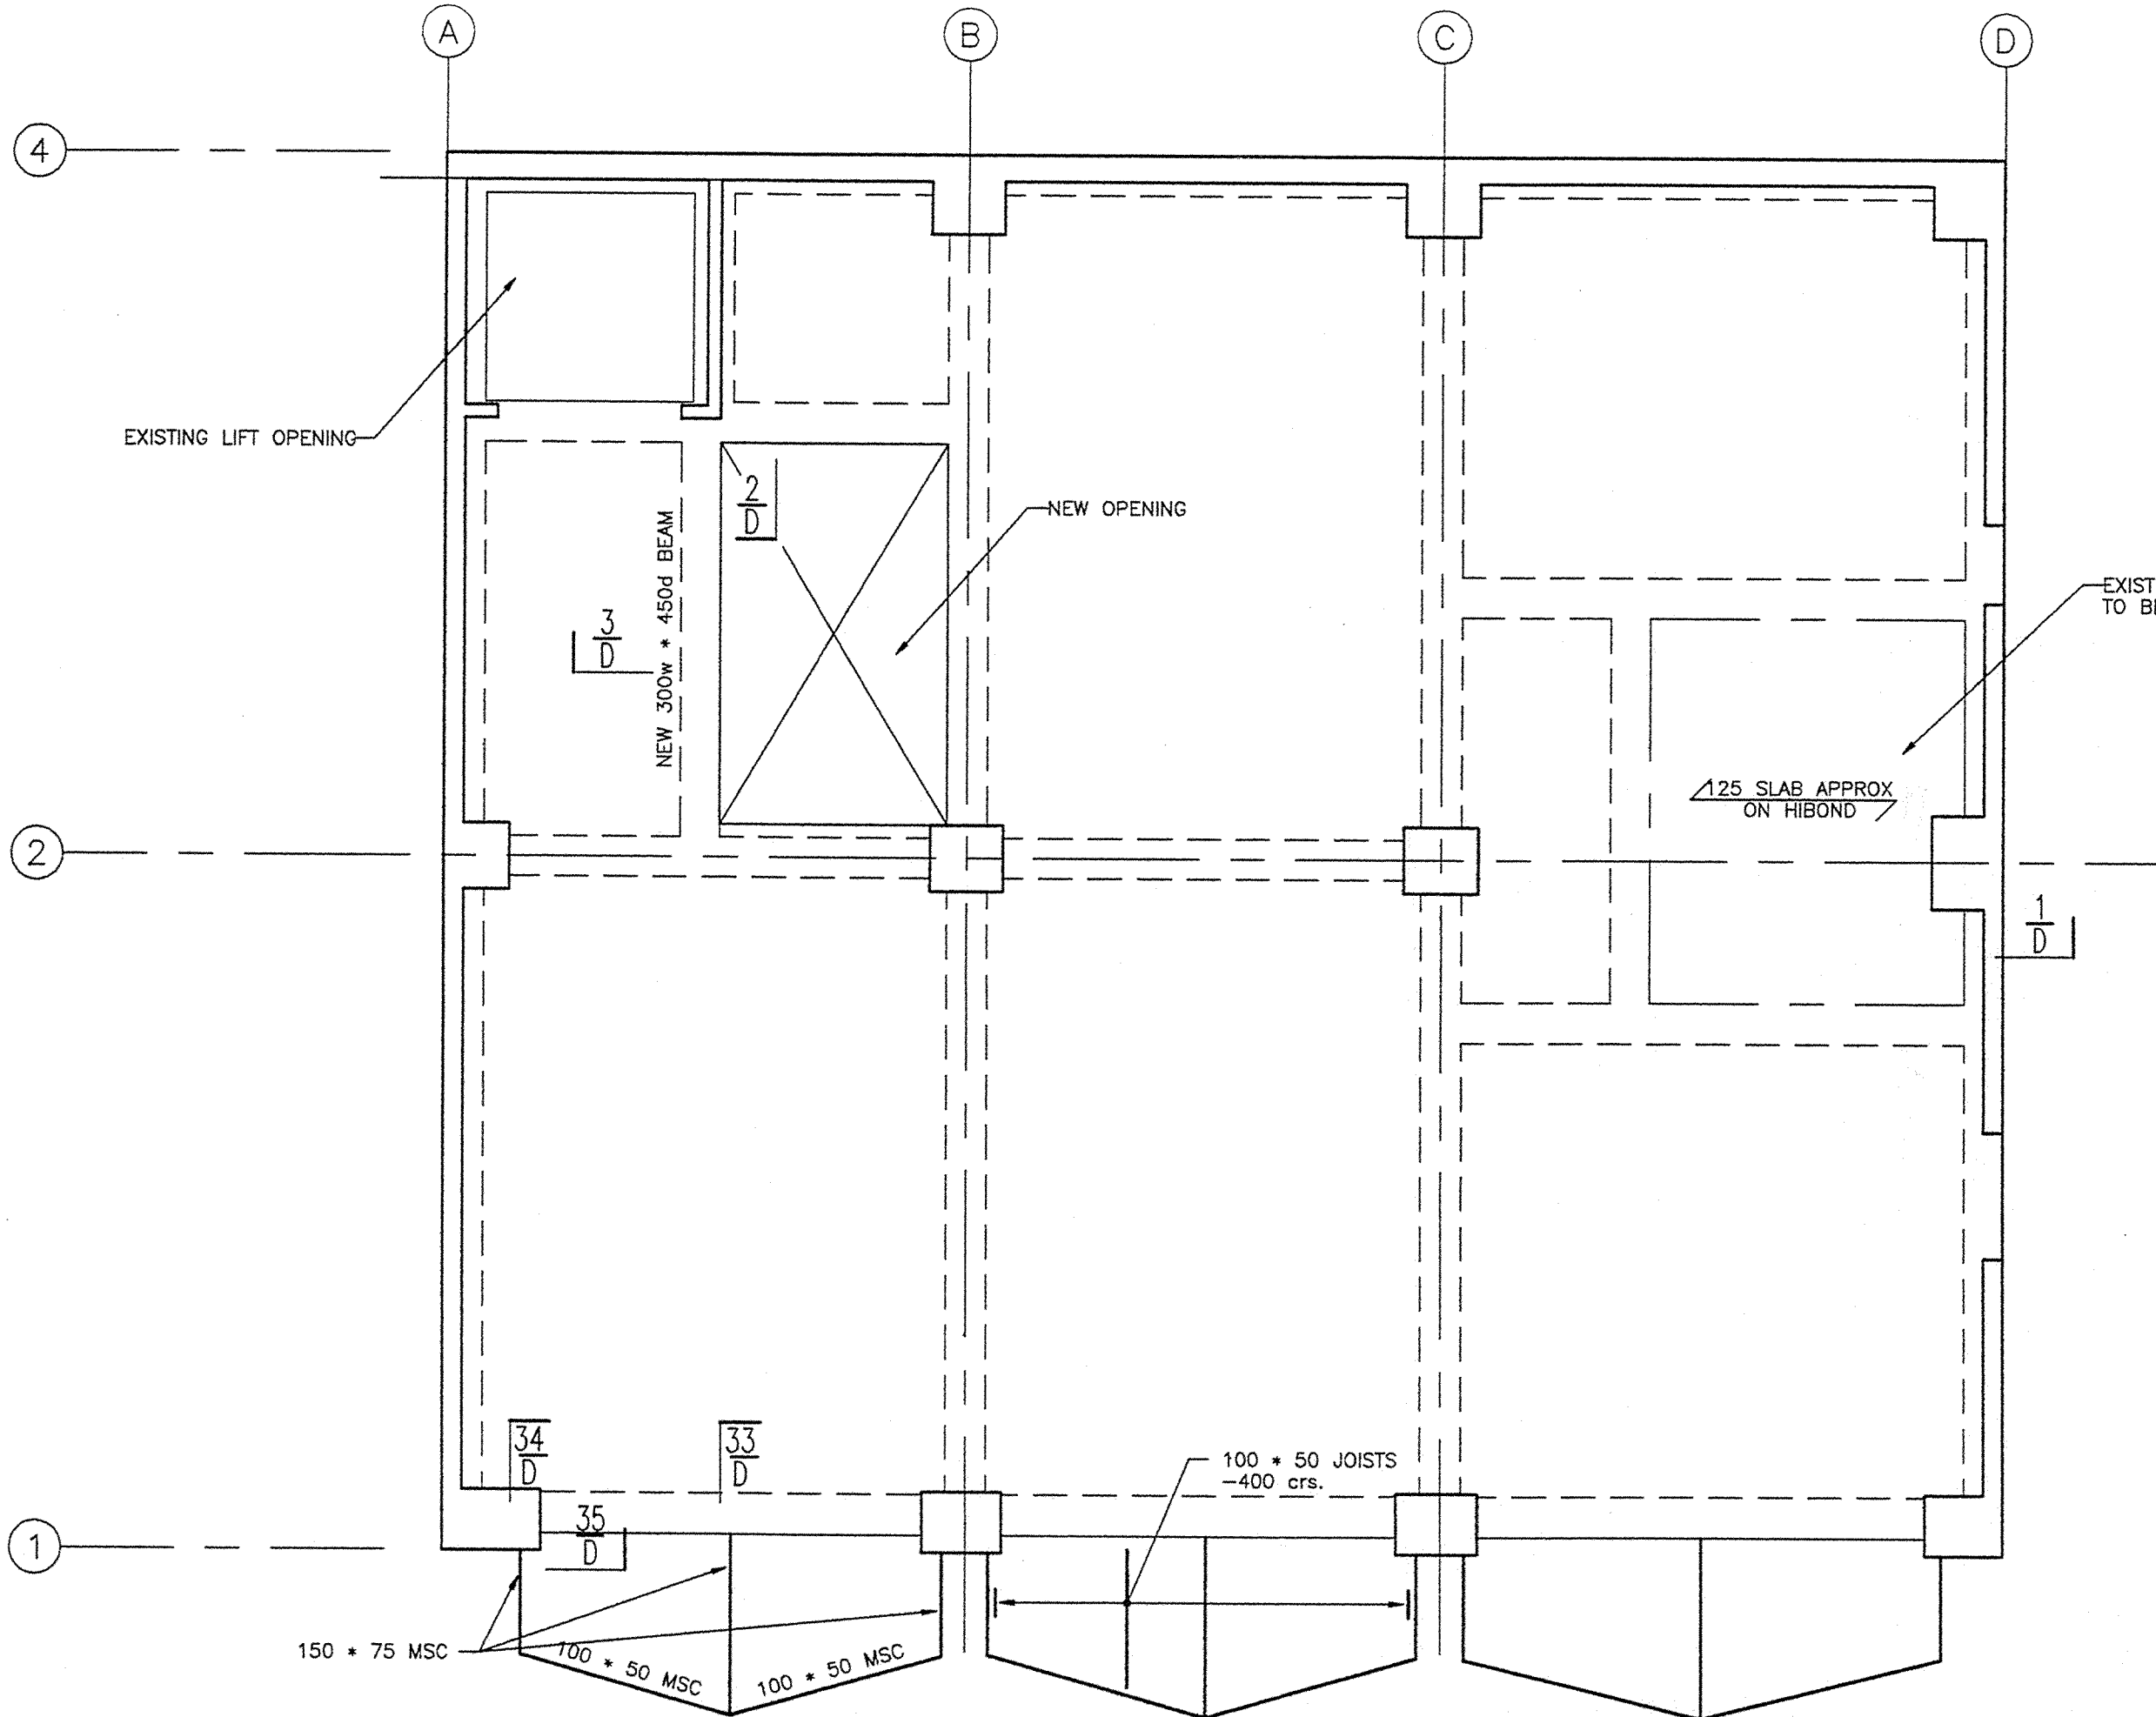

POLCAT HOLDINGS LTD.		ALTERATIONS TO 27 - 31 BLAIR STREET WELLINGTON	FIRST FLOOR PLAN BUILDING A	<table border="1" style="width: 100%; border-collapse: collapse;"> <thead> <tr> <th colspan="2">AMENDMENTS</th> <th>DATE</th> </tr> </thead> <tbody> <tr> <td>DATE PLOTTED</td> <td></td> <td>17-11-92</td> </tr> <tr> <td>E</td> <td></td> <td></td> </tr> <tr> <td>D</td> <td></td> <td></td> </tr> <tr> <td>C</td> <td></td> <td></td> </tr> <tr> <td>B</td> <td></td> <td></td> </tr> <tr> <td>A</td> <td></td> <td></td> </tr> <tr> <td>FIRST ISSUE</td> <td>PERMIT</td> <td>17-11-92</td> </tr> </tbody> </table>	AMENDMENTS		DATE	DATE PLOTTED		17-11-92	E			D			C			B			A			FIRST ISSUE	PERMIT	17-11-92	<table border="1" style="width: 100%; border-collapse: collapse;"> <thead> <tr> <th colspan="2">SCALES</th> <th>1:50</th> </tr> </thead> <tbody> <tr> <td>DRAWN</td> <td colspan="2">MORTH COLLINS</td> </tr> <tr> <td>CAD REFERENCE</td> <td colspan="2">2185</td> </tr> <tr> <td>JOB/DRAWING NUMBER</td> <td colspan="2">2185 - S10</td> </tr> </tbody> </table>	SCALES		1:50	DRAWN	MORTH COLLINS		CAD REFERENCE	2185		JOB/DRAWING NUMBER	2185 - S10		
AMENDMENTS		DATE	
DATE PLOTTED		17-11-92	
E	
D	
C	
B	
A	
FIRST ISSUE	PERMIT	17-11-92	
SCALES		1:50	
DRAWN	MORTH COLLINS	
CAD REFERENCE	2185	
JOB/DRAWING NUMBER	2185 - S10	
				Dunning Thornton Consultants Ltd Consulting Engineers Phone (04) 385-0019 Fax (04) 385-0312 Box 27-153 Wellington																																						

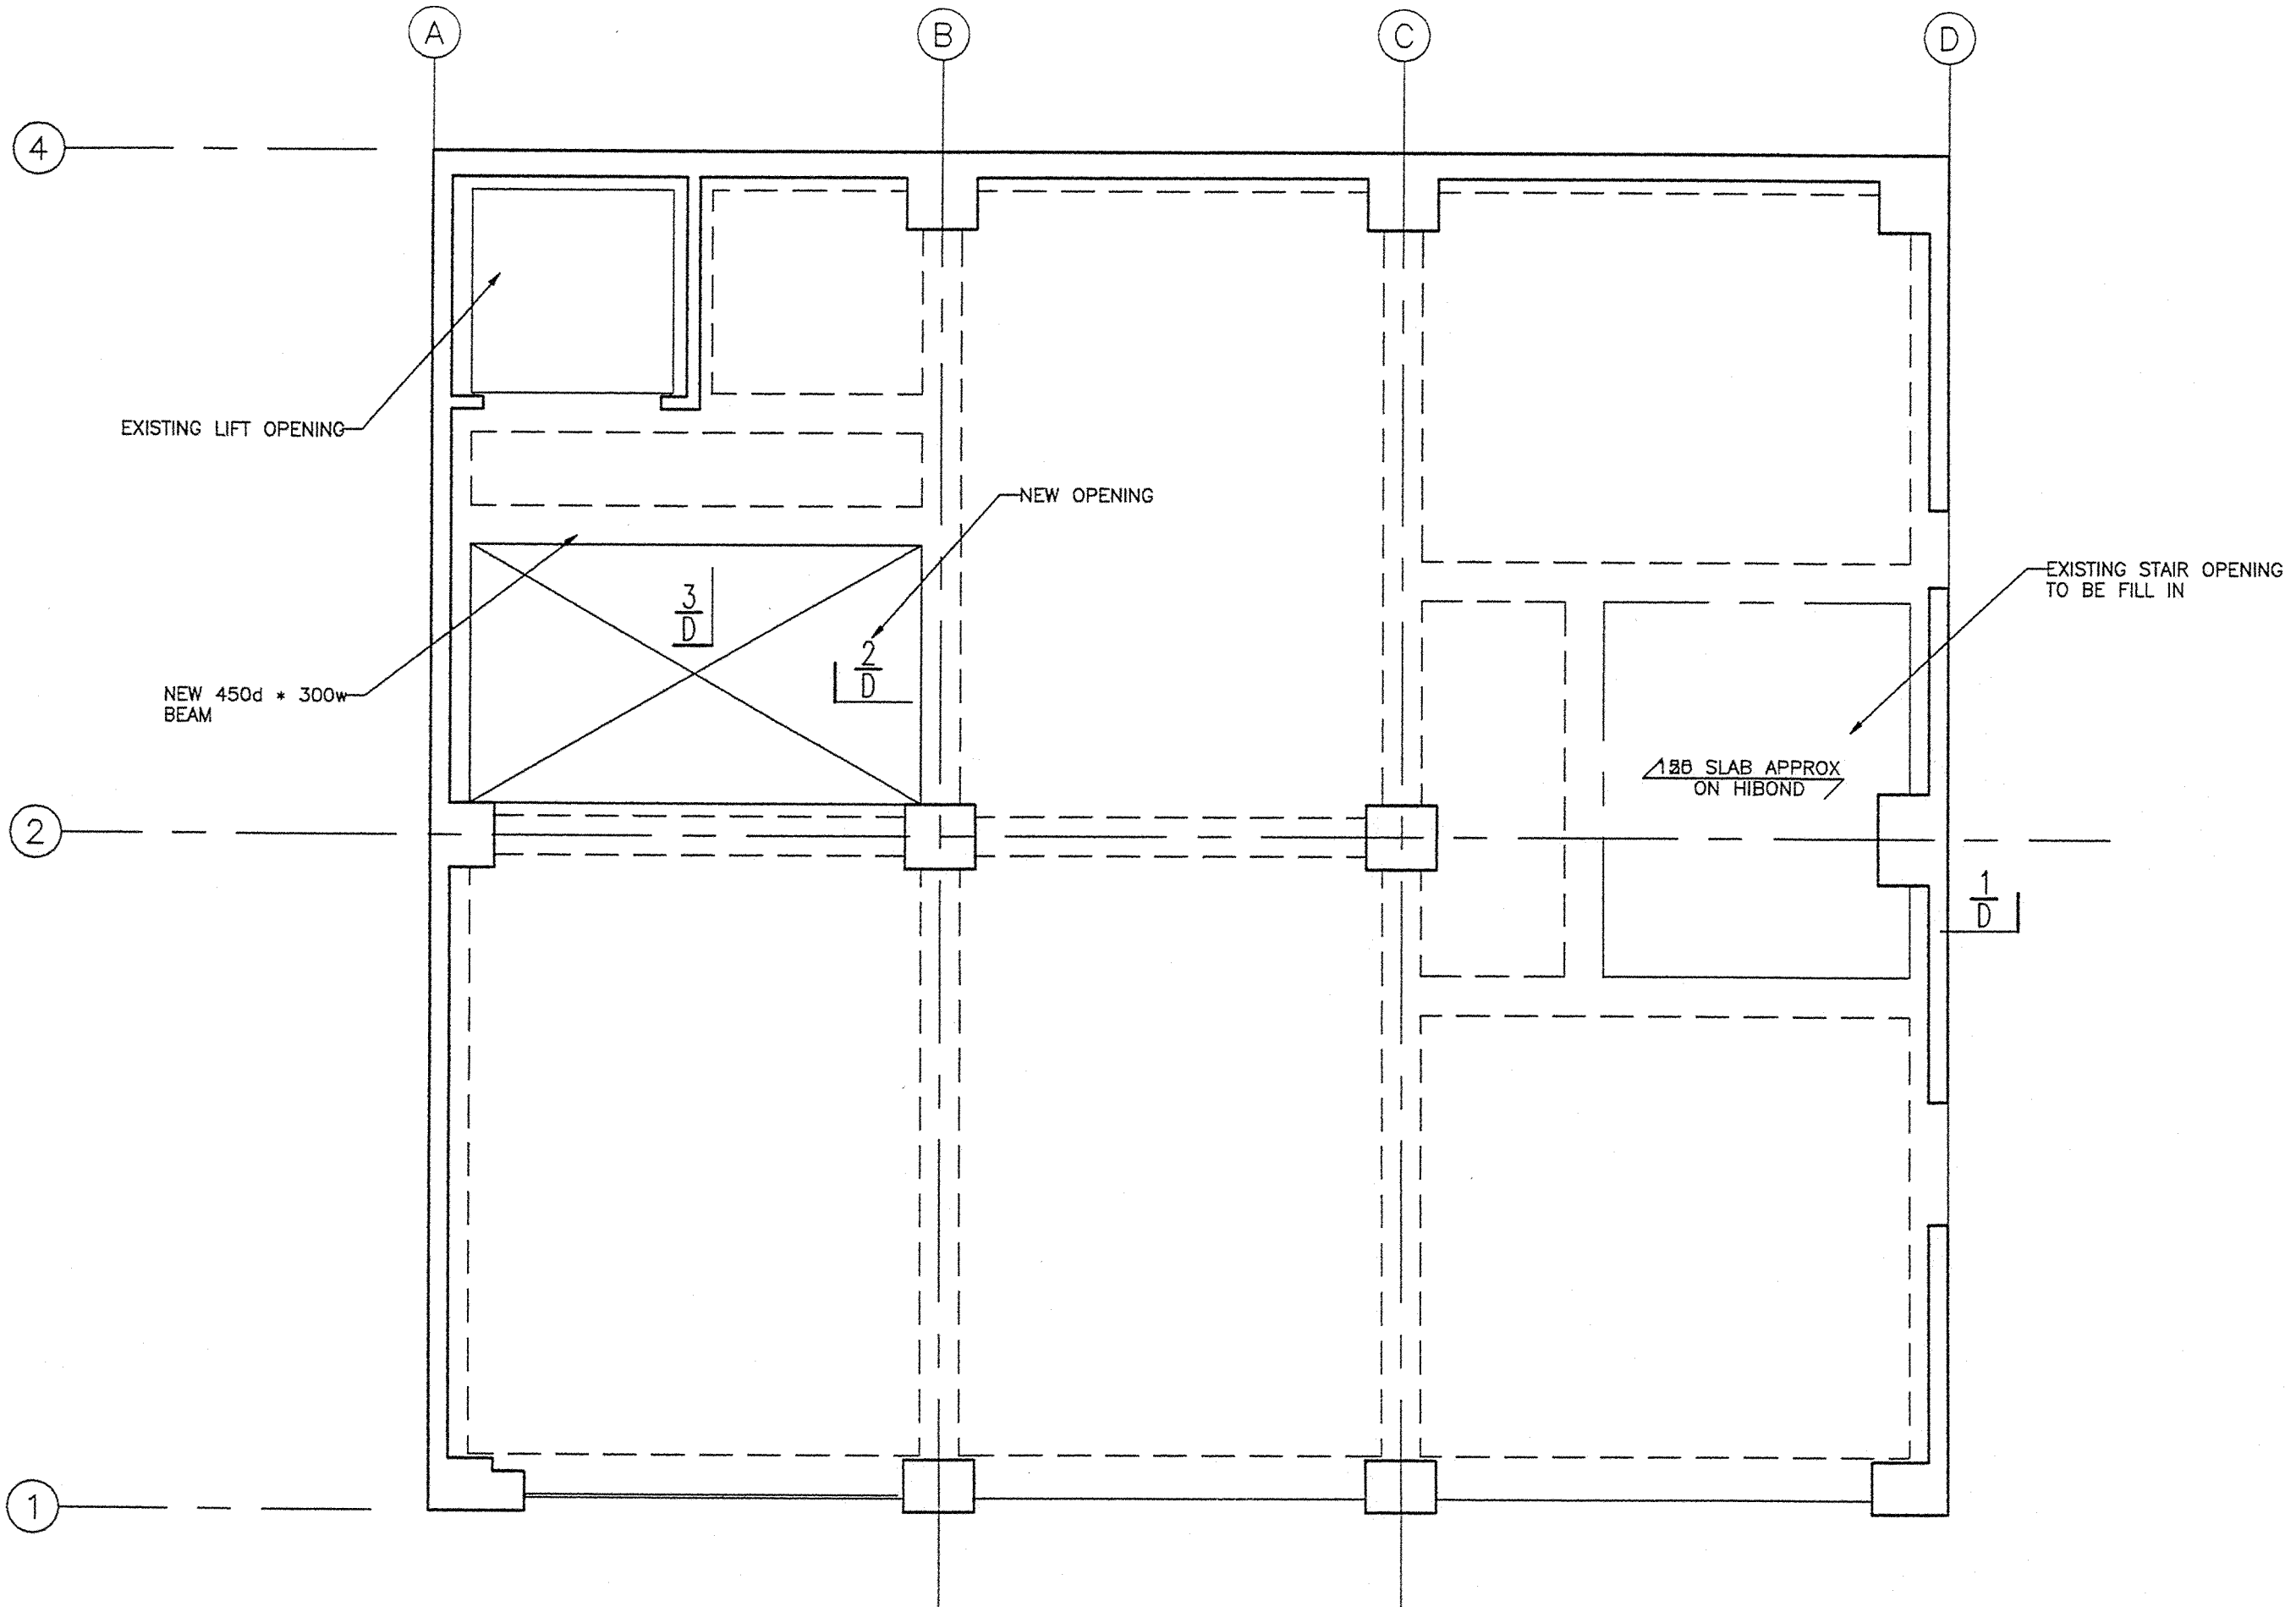

POLCAT HOLDINGS
LTD.



ALTERATIONS TO 27 - 31
BLAIR STREET
WELLINGTON

2nd. & 3rd. FLOOR
PLANS
BUILDING A


AMENDMENTS		DATE
DATE PLOTTED		17-11-92
E		
D		
C		
B		
A		
FIRST ISSUE	PERMIT	17-11-92

SCALES	1:50
DRAWN	WORTH COLLINS
CAD REFERENCE	2185
JOB/DRAWING NUMBER	2185 - S11





Dunning Thornton Consultants Ltd
Consulting Engineers
Phone (04) 385-0019
Fax (04) 385-0012
Box 27-183 Wellington



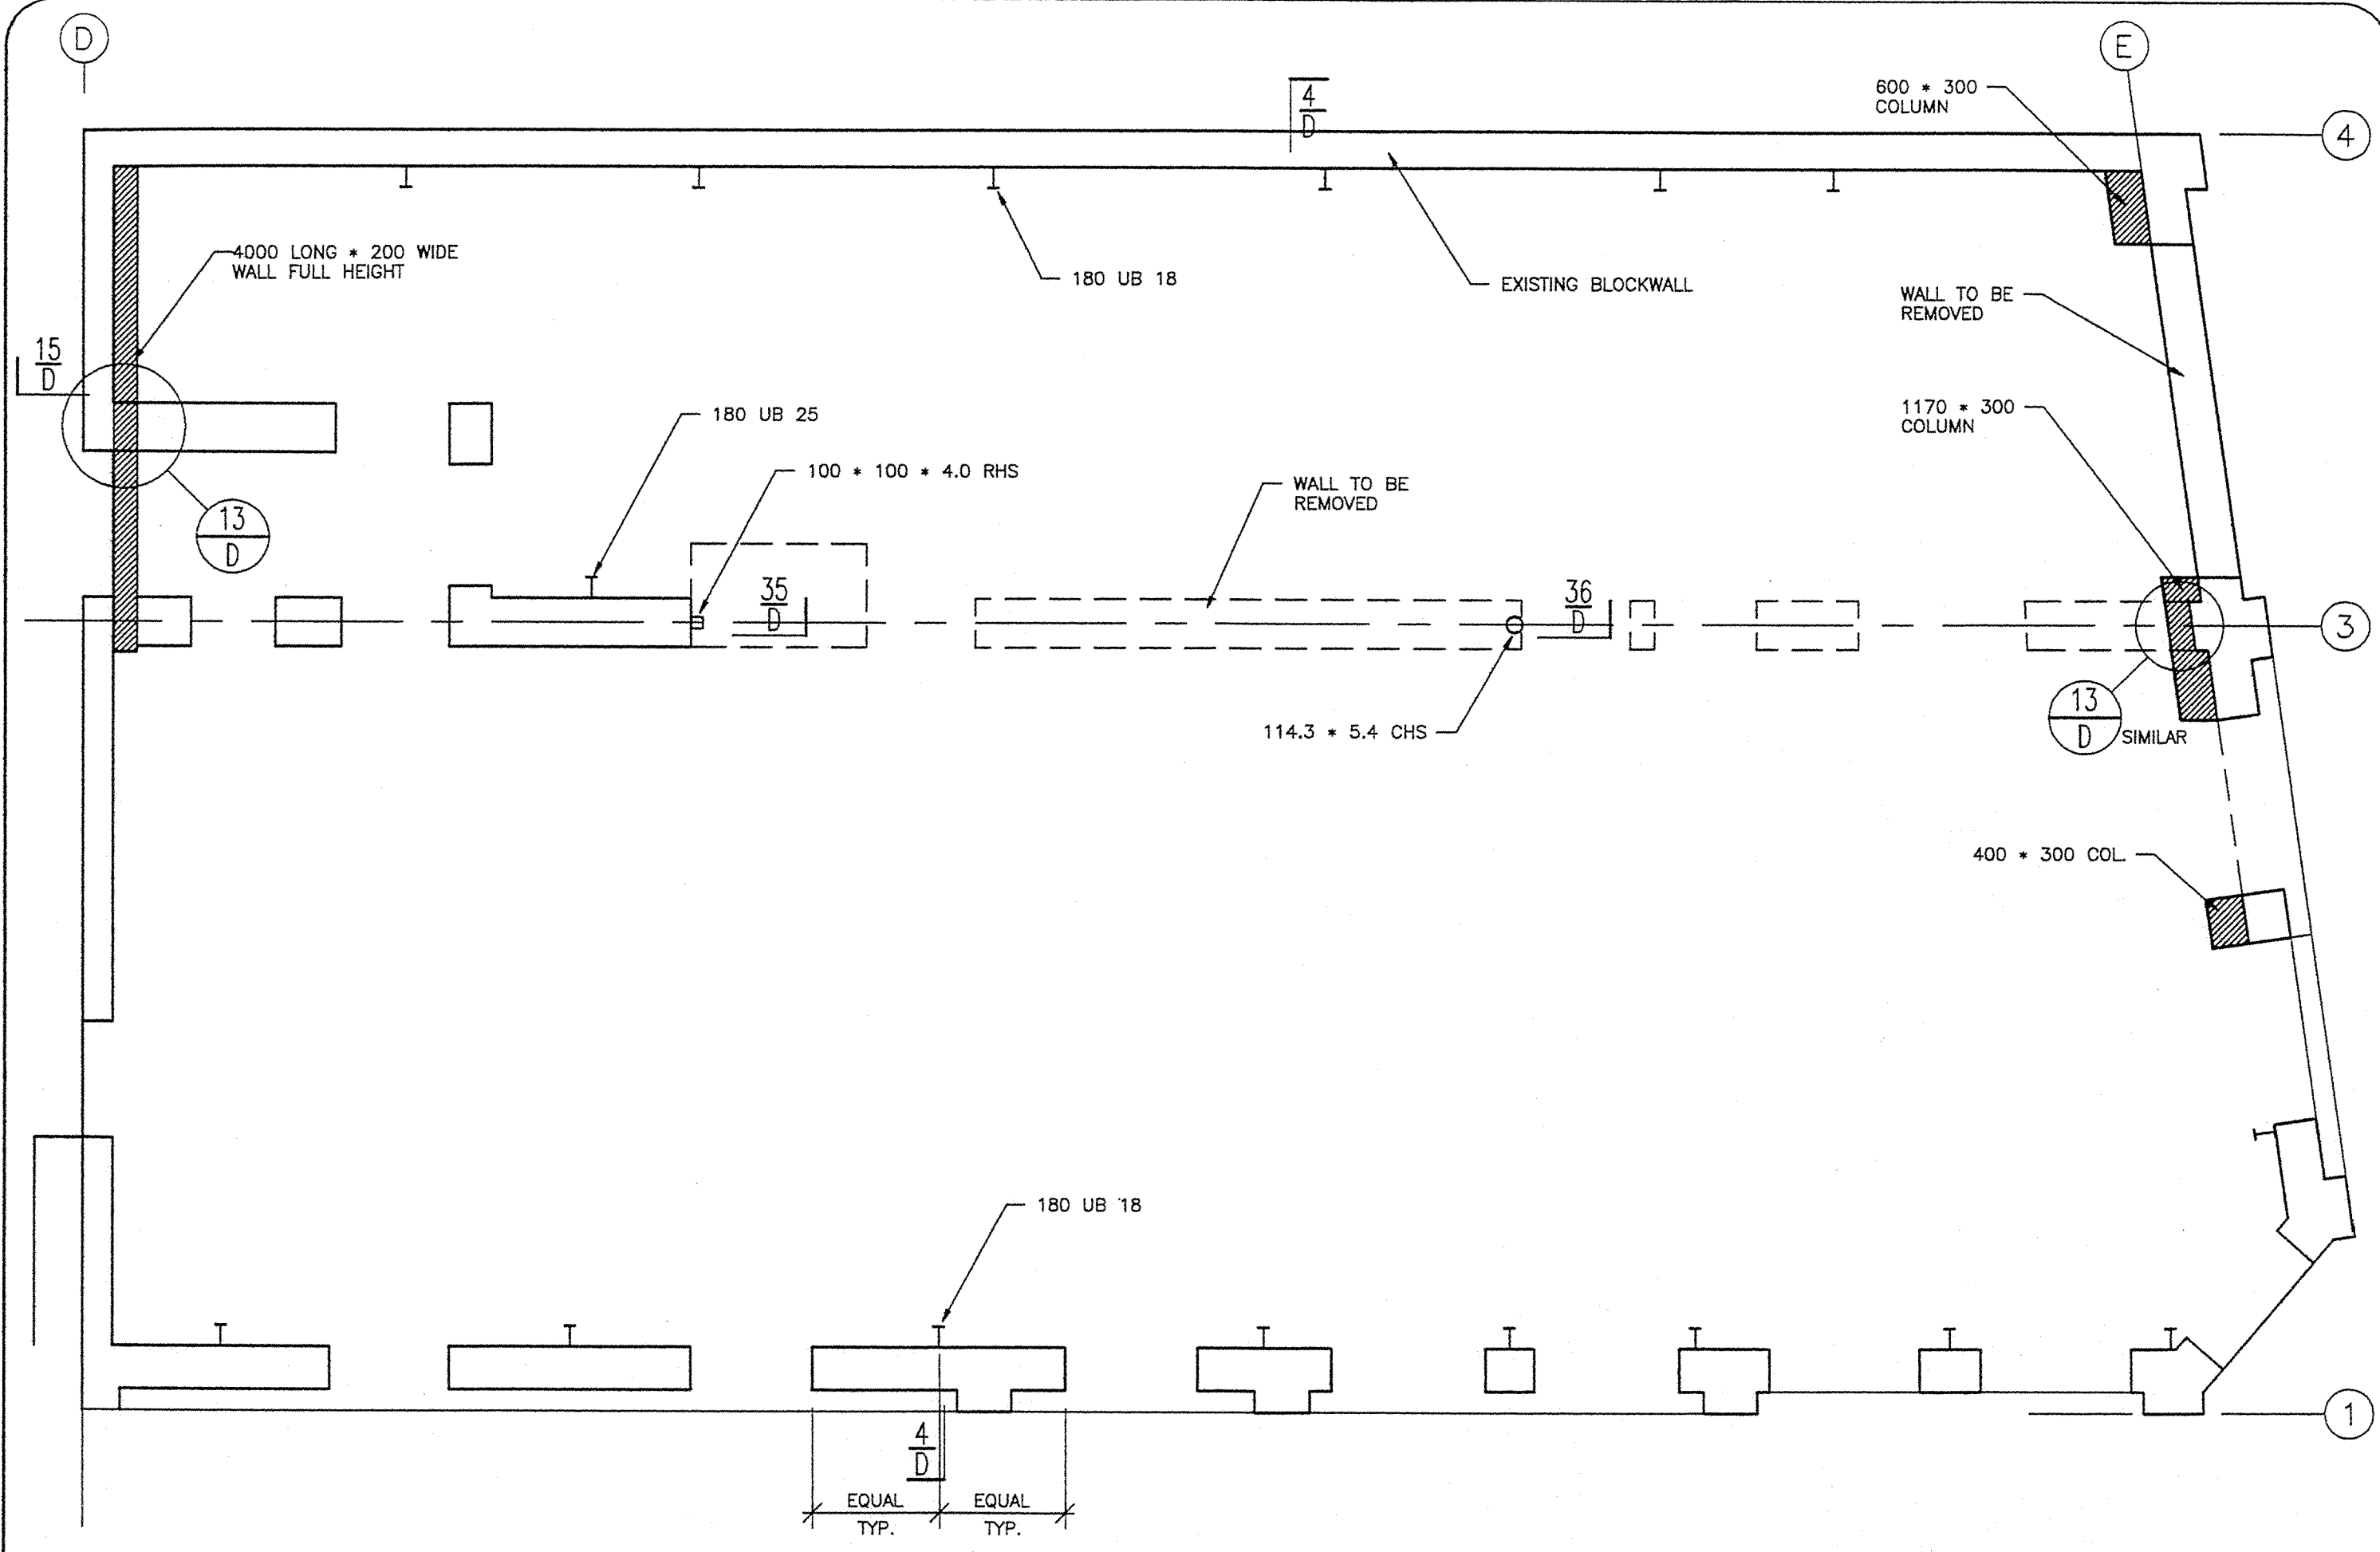


POLCAT HOLDINGS LTD.		ALTERATIONS TO 27 - 31 BLAIR STREET WELLINGTON	GROUND FLOOR PLAN BUILDING B	<table border="1" style="width: 100%; border-collapse: collapse;"> <thead> <tr> <th colspan="2" style="text-align: left;">AMENDMENTS</th> <th style="text-align: left;">DATE</th> </tr> </thead> <tbody> <tr> <td>DATE PLOTTED</td> <td></td> <td>17-11-92</td> </tr> <tr> <td>D</td> <td></td> <td></td> </tr> <tr> <td>C</td> <td></td> <td></td> </tr> <tr> <td>B</td> <td></td> <td></td> </tr> <tr> <td>A</td> <td></td> <td></td> </tr> <tr> <td>FIRST ISSUE</td> <td>PERMIT</td> <td>17-11-92</td> </tr> </tbody> </table>	AMENDMENTS		DATE	DATE PLOTTED		17-11-92	D			C			B			A			FIRST ISSUE	PERMIT	17-11-92	<table border="1" style="width: 100%; border-collapse: collapse;"> <thead> <tr> <th colspan="2" style="text-align: left;">SCALES</th> </tr> </thead> <tbody> <tr> <td>1:50</td> <td></td> </tr> <tr> <td>DRAWN</td> <td>Martin COLLINS</td> </tr> <tr> <td>CAD REFERENCE</td> <td>2185</td> </tr> <tr> <td>JOB/DRAWING NUMBER</td> <td>2185 - S20</td> </tr> </tbody> </table>	SCALES		1:50		DRAWN	Martin COLLINS	CAD REFERENCE	2185	JOB/DRAWING NUMBER	2185 - S20	<table border="1" style="width: 100%; border-collapse: collapse;"> <tr> <td colspan="2" style="text-align: center;"> Dunning Thornton Consultants Ltd Consulting Engineers </td> </tr> <tr> <td colspan="2" style="font-size: small;"> Phone (04) 385-0010 Fax (04) 385-0312 Box 27-153 Wellington </td> </tr> </table>	Dunning Thornton Consultants Ltd Consulting Engineers		Phone (04) 385-0010 Fax (04) 385-0312 Box 27-153 Wellington	
				AMENDMENTS		DATE																																			
DATE PLOTTED		17-11-92																																							
D	
C	
B	
A	
FIRST ISSUE	PERMIT	17-11-92																																							
SCALES	
1:50	
DRAWN	Martin COLLINS	
CAD REFERENCE	2185	
JOB/DRAWING NUMBER	2185 - S20	
Dunning Thornton Consultants Ltd Consulting Engineers	
Phone (04) 385-0010 Fax (04) 385-0312 Box 27-153 Wellington	

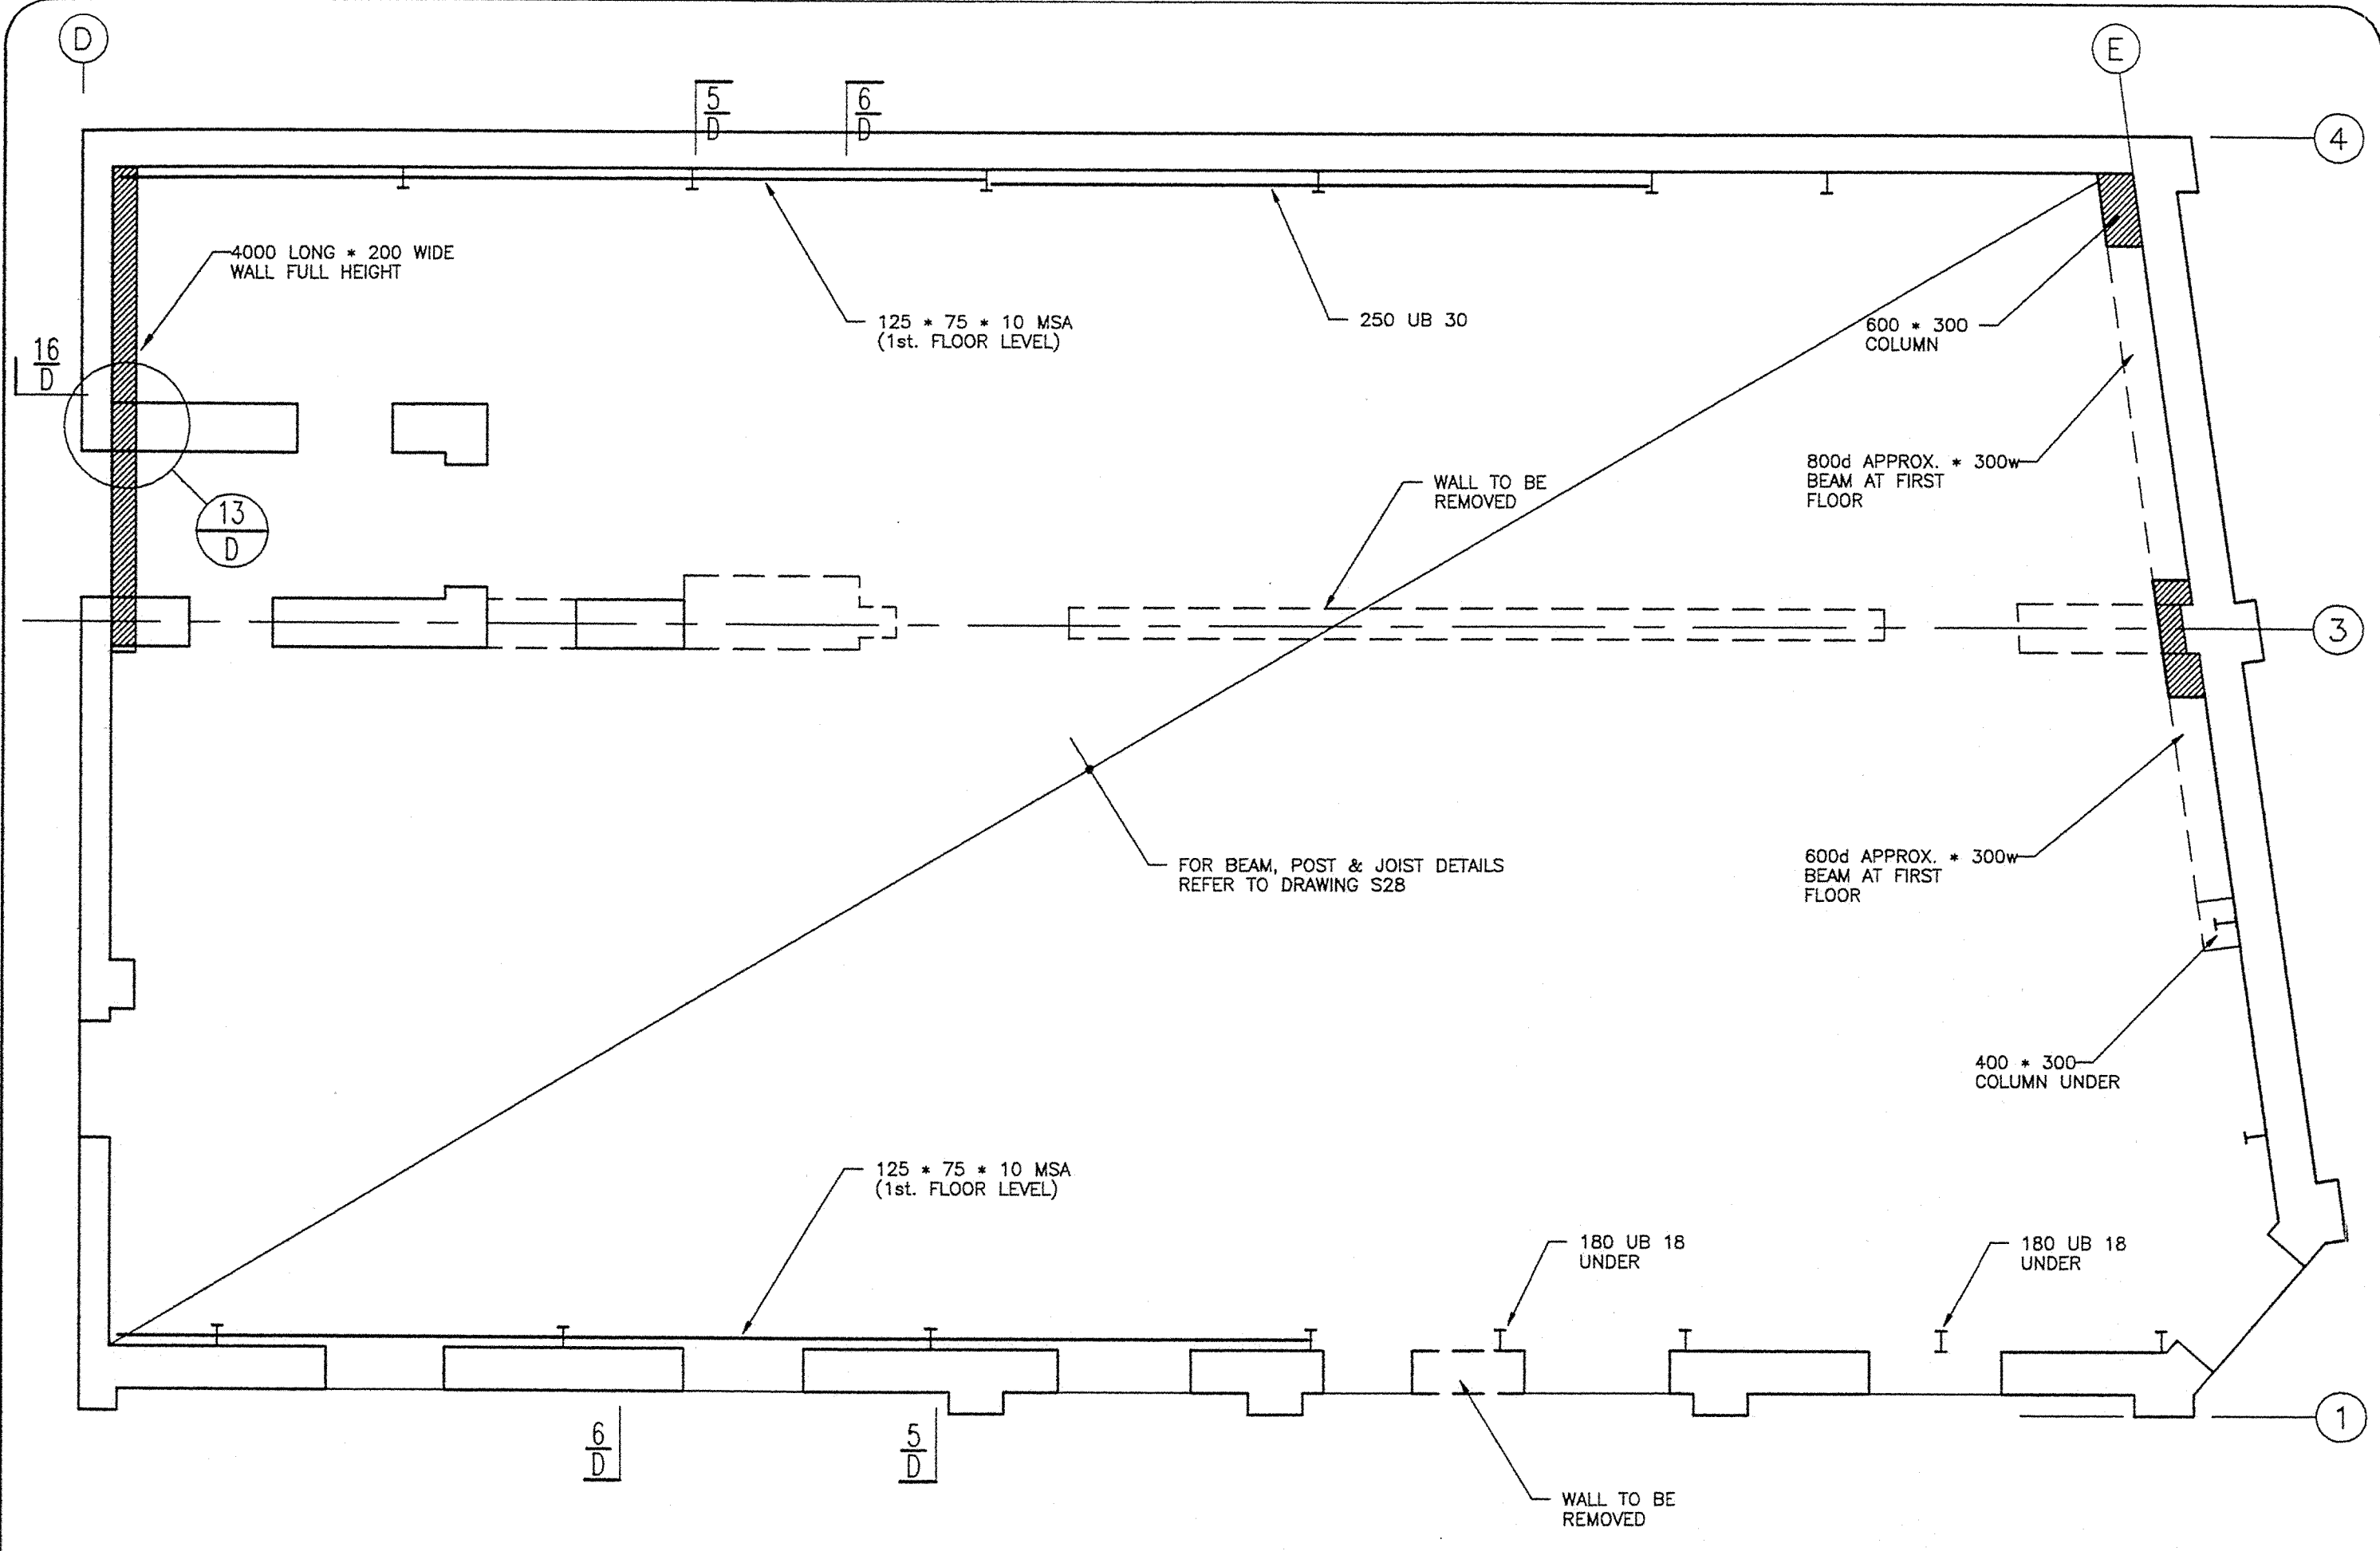

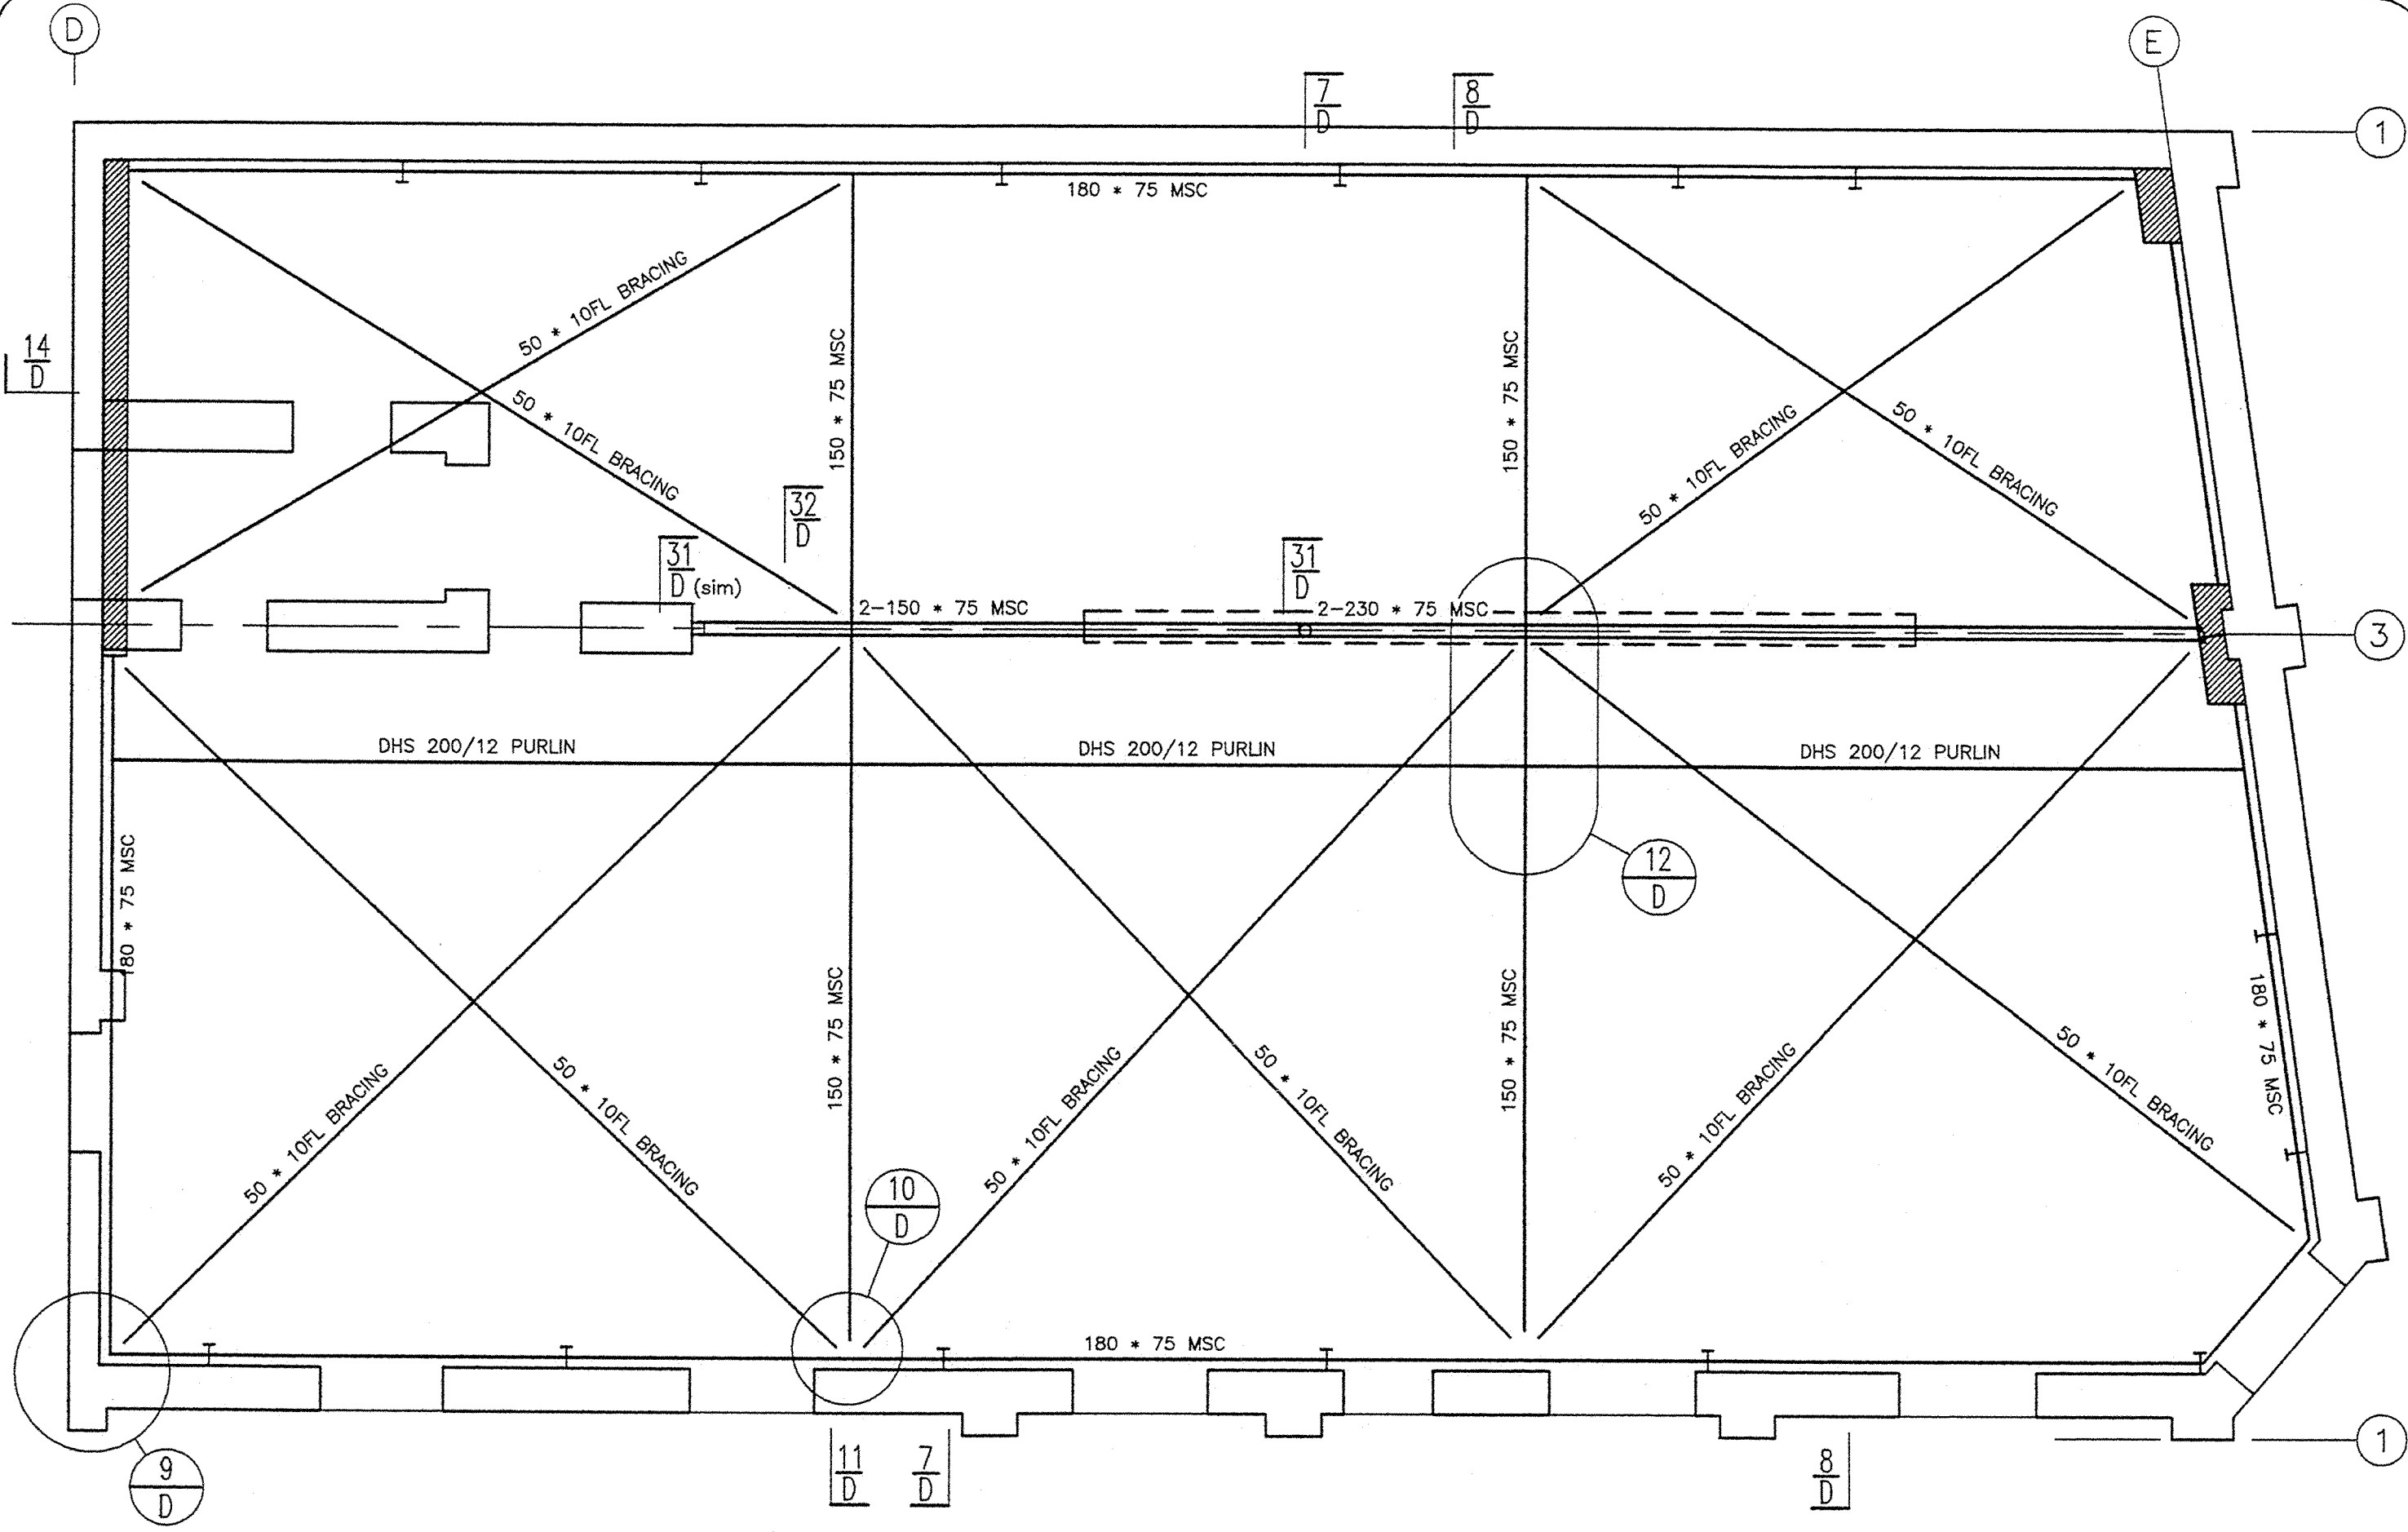

①

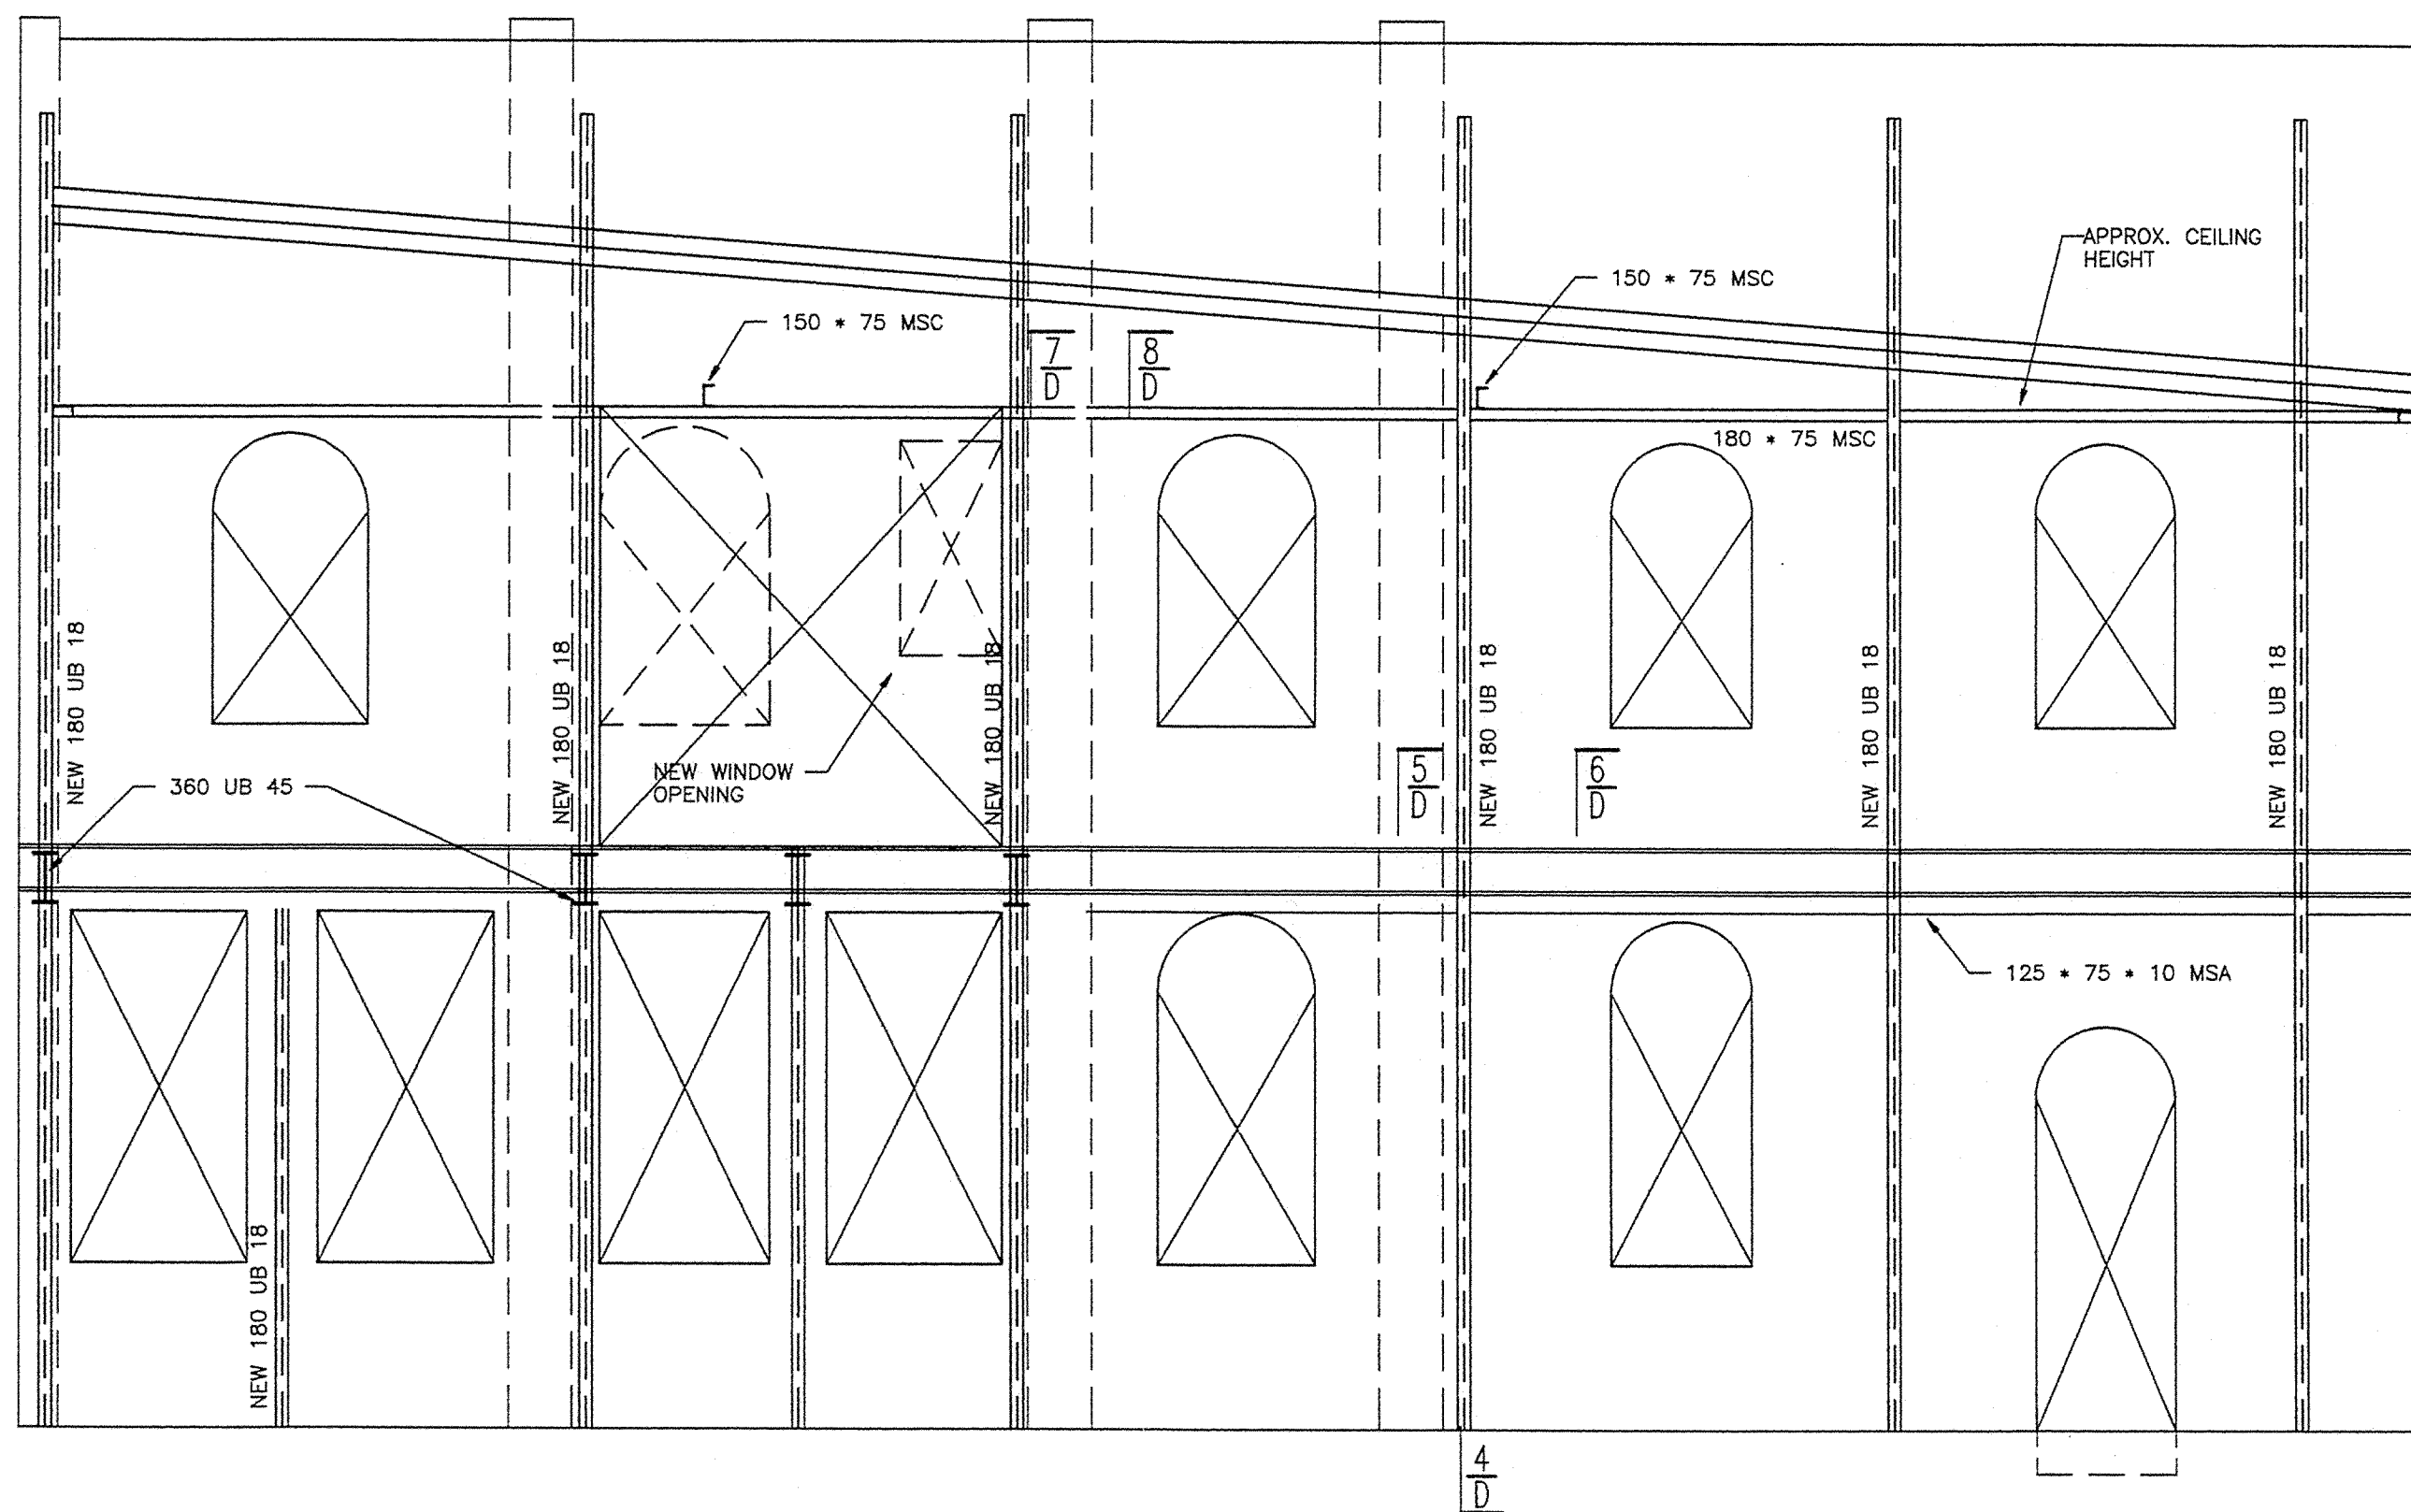

ELEVATION ON GRID 1
BUILDING B

AMENDMENTS		DATE
DATE PLOTTED		17-11-92
E		
D		
C		
B		
A		
FIRST ISSUE	PERMIT	16-11-92

JOB/DRAWING NUMBER

2185 - S23




Phone (04) 385-0019
Fax (04) 385-0312
Box 27-153 Wellington



D

E

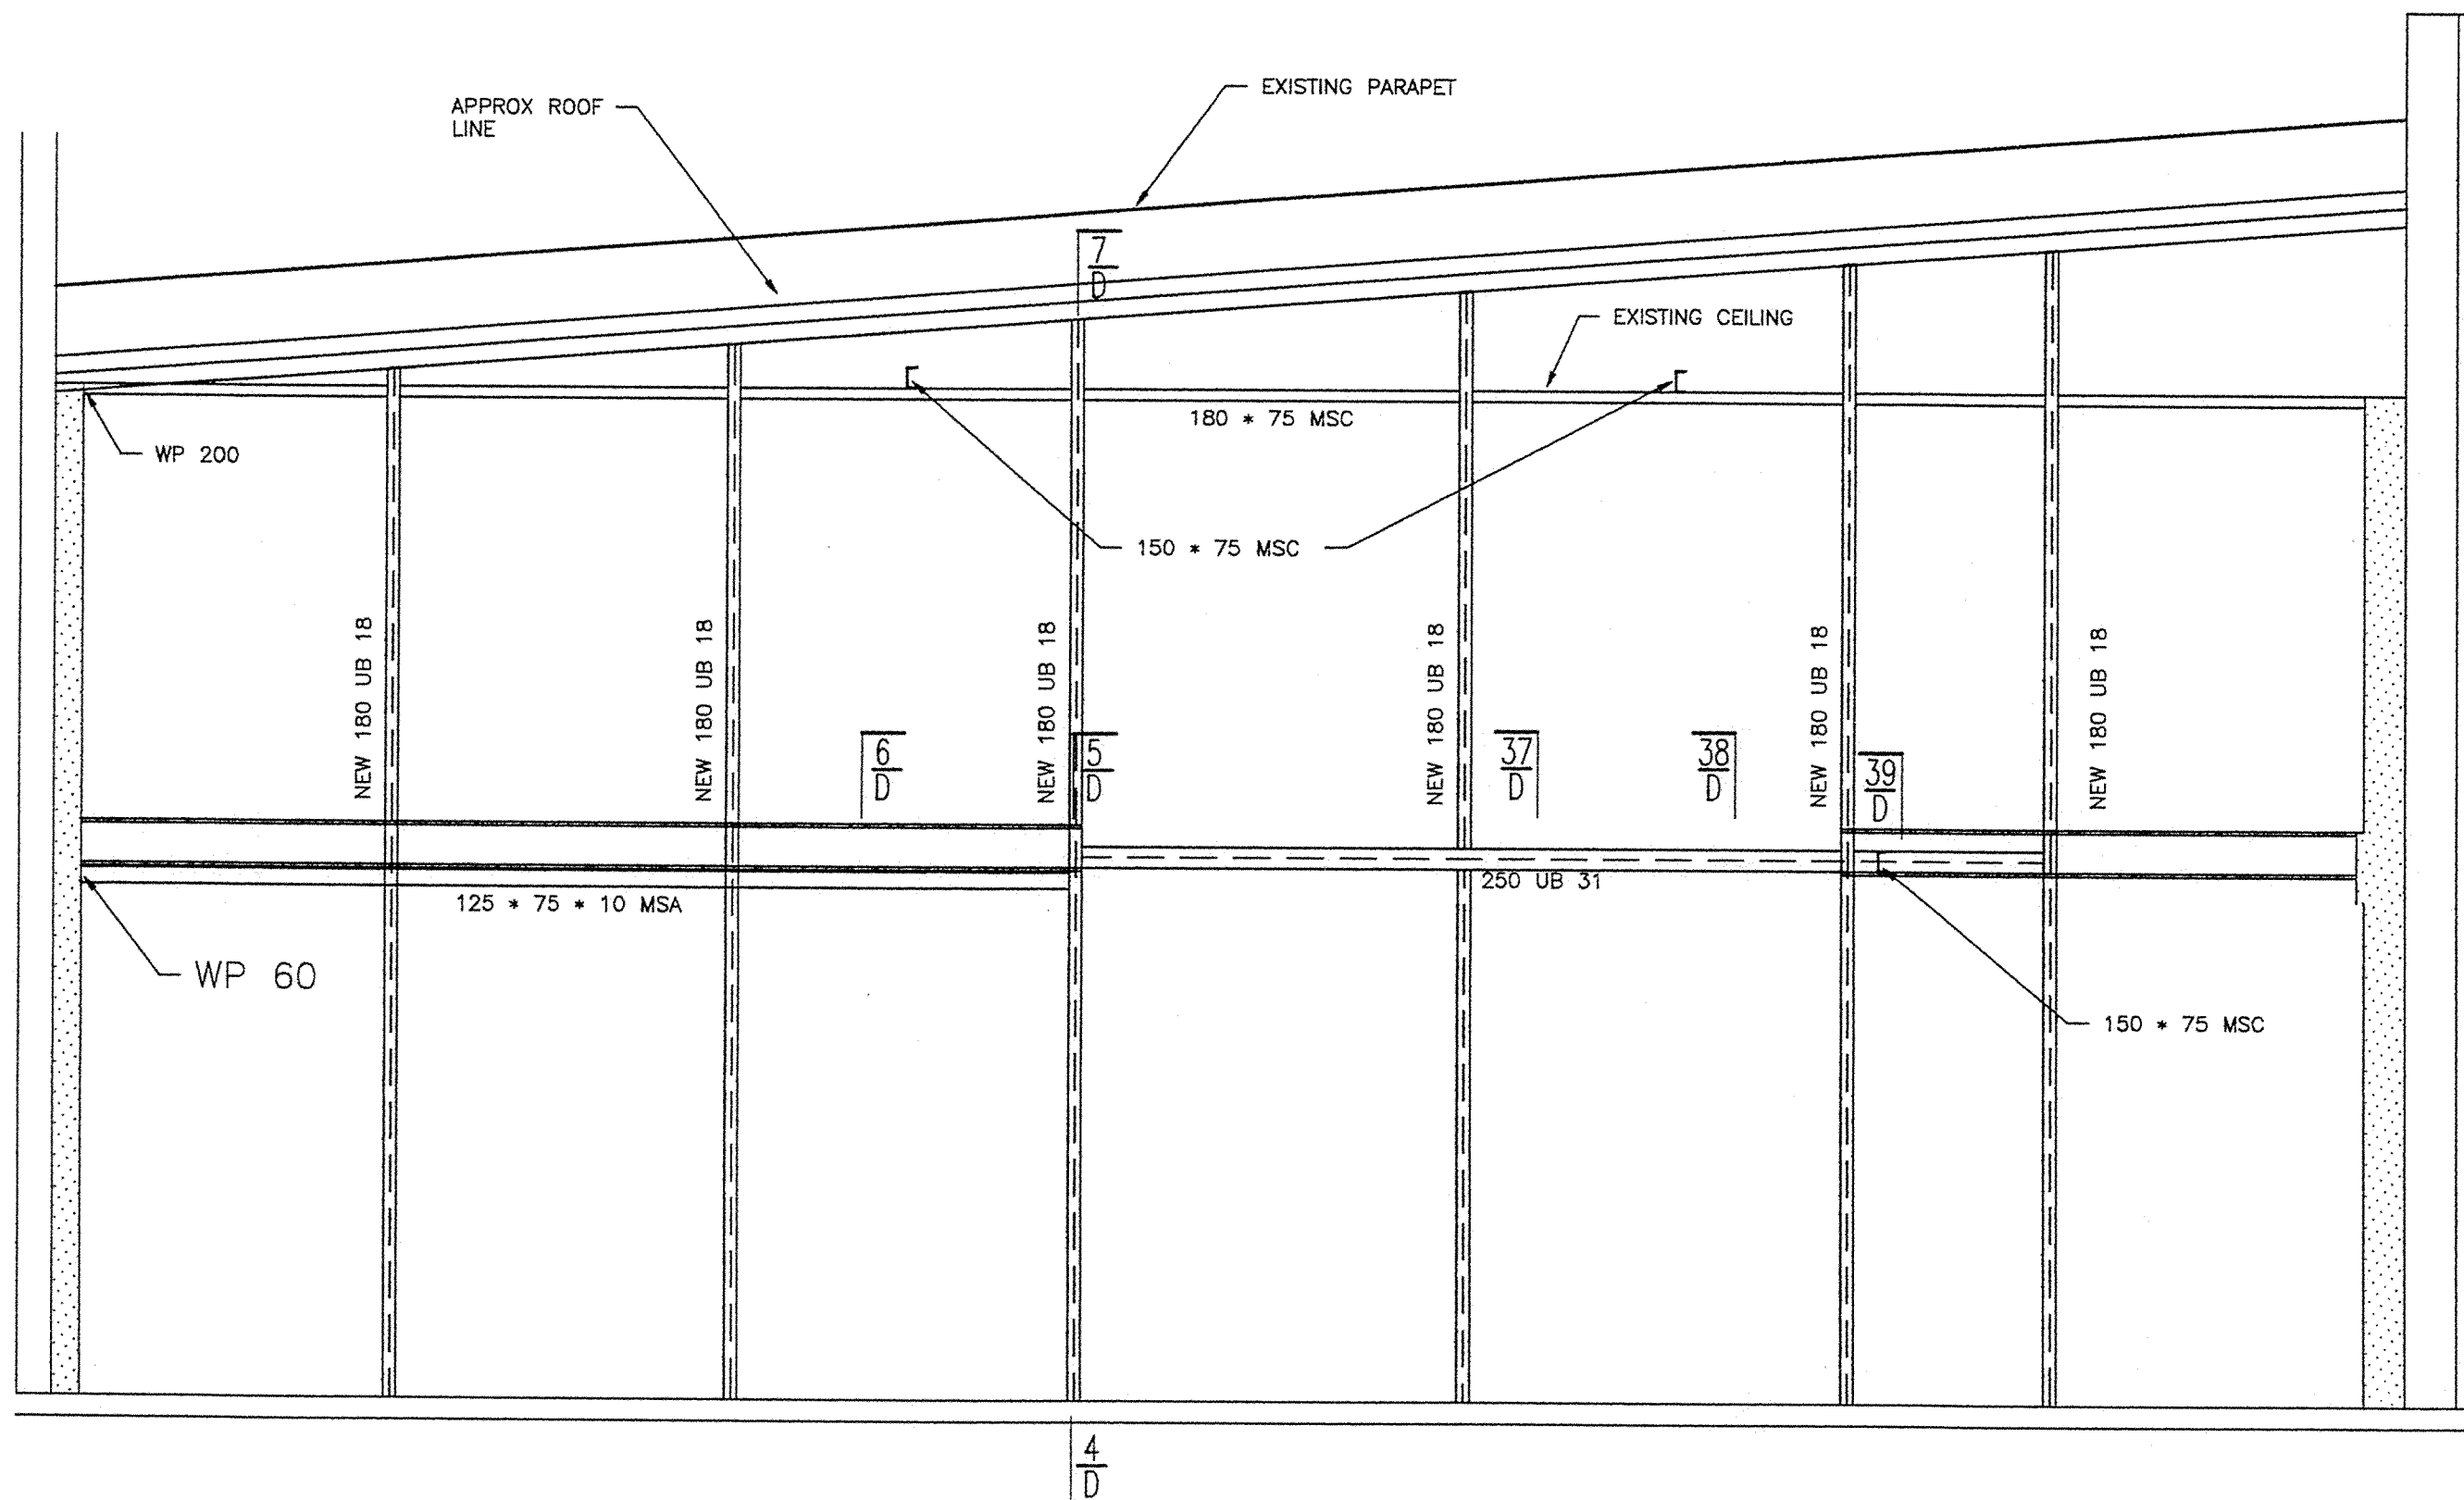

POLCAT HOLDINGS
LTD.



ALTERATIONS TO 27 - 31
BLAIR STREET
WELLINGTON

ELEVATION ON GRID 4
BUILDING B

AMENDMENTS		DATE
DATE PLOTTED		17-11-92
E		
D		
C		
B		
A		
FIRST ISSUE	PERMIT	18-11-92


SCALES	1:50
DRAWN	Martin COLLINS
CAD REFERENCE	2185
JOB/DRAWING NUMBER	2185 - S25




Dunning Thornton Consultants Ltd
Consulting Engineers

Phone (04) 385-0019
Fax (04) 385-0312
Box 27-183 Wellington



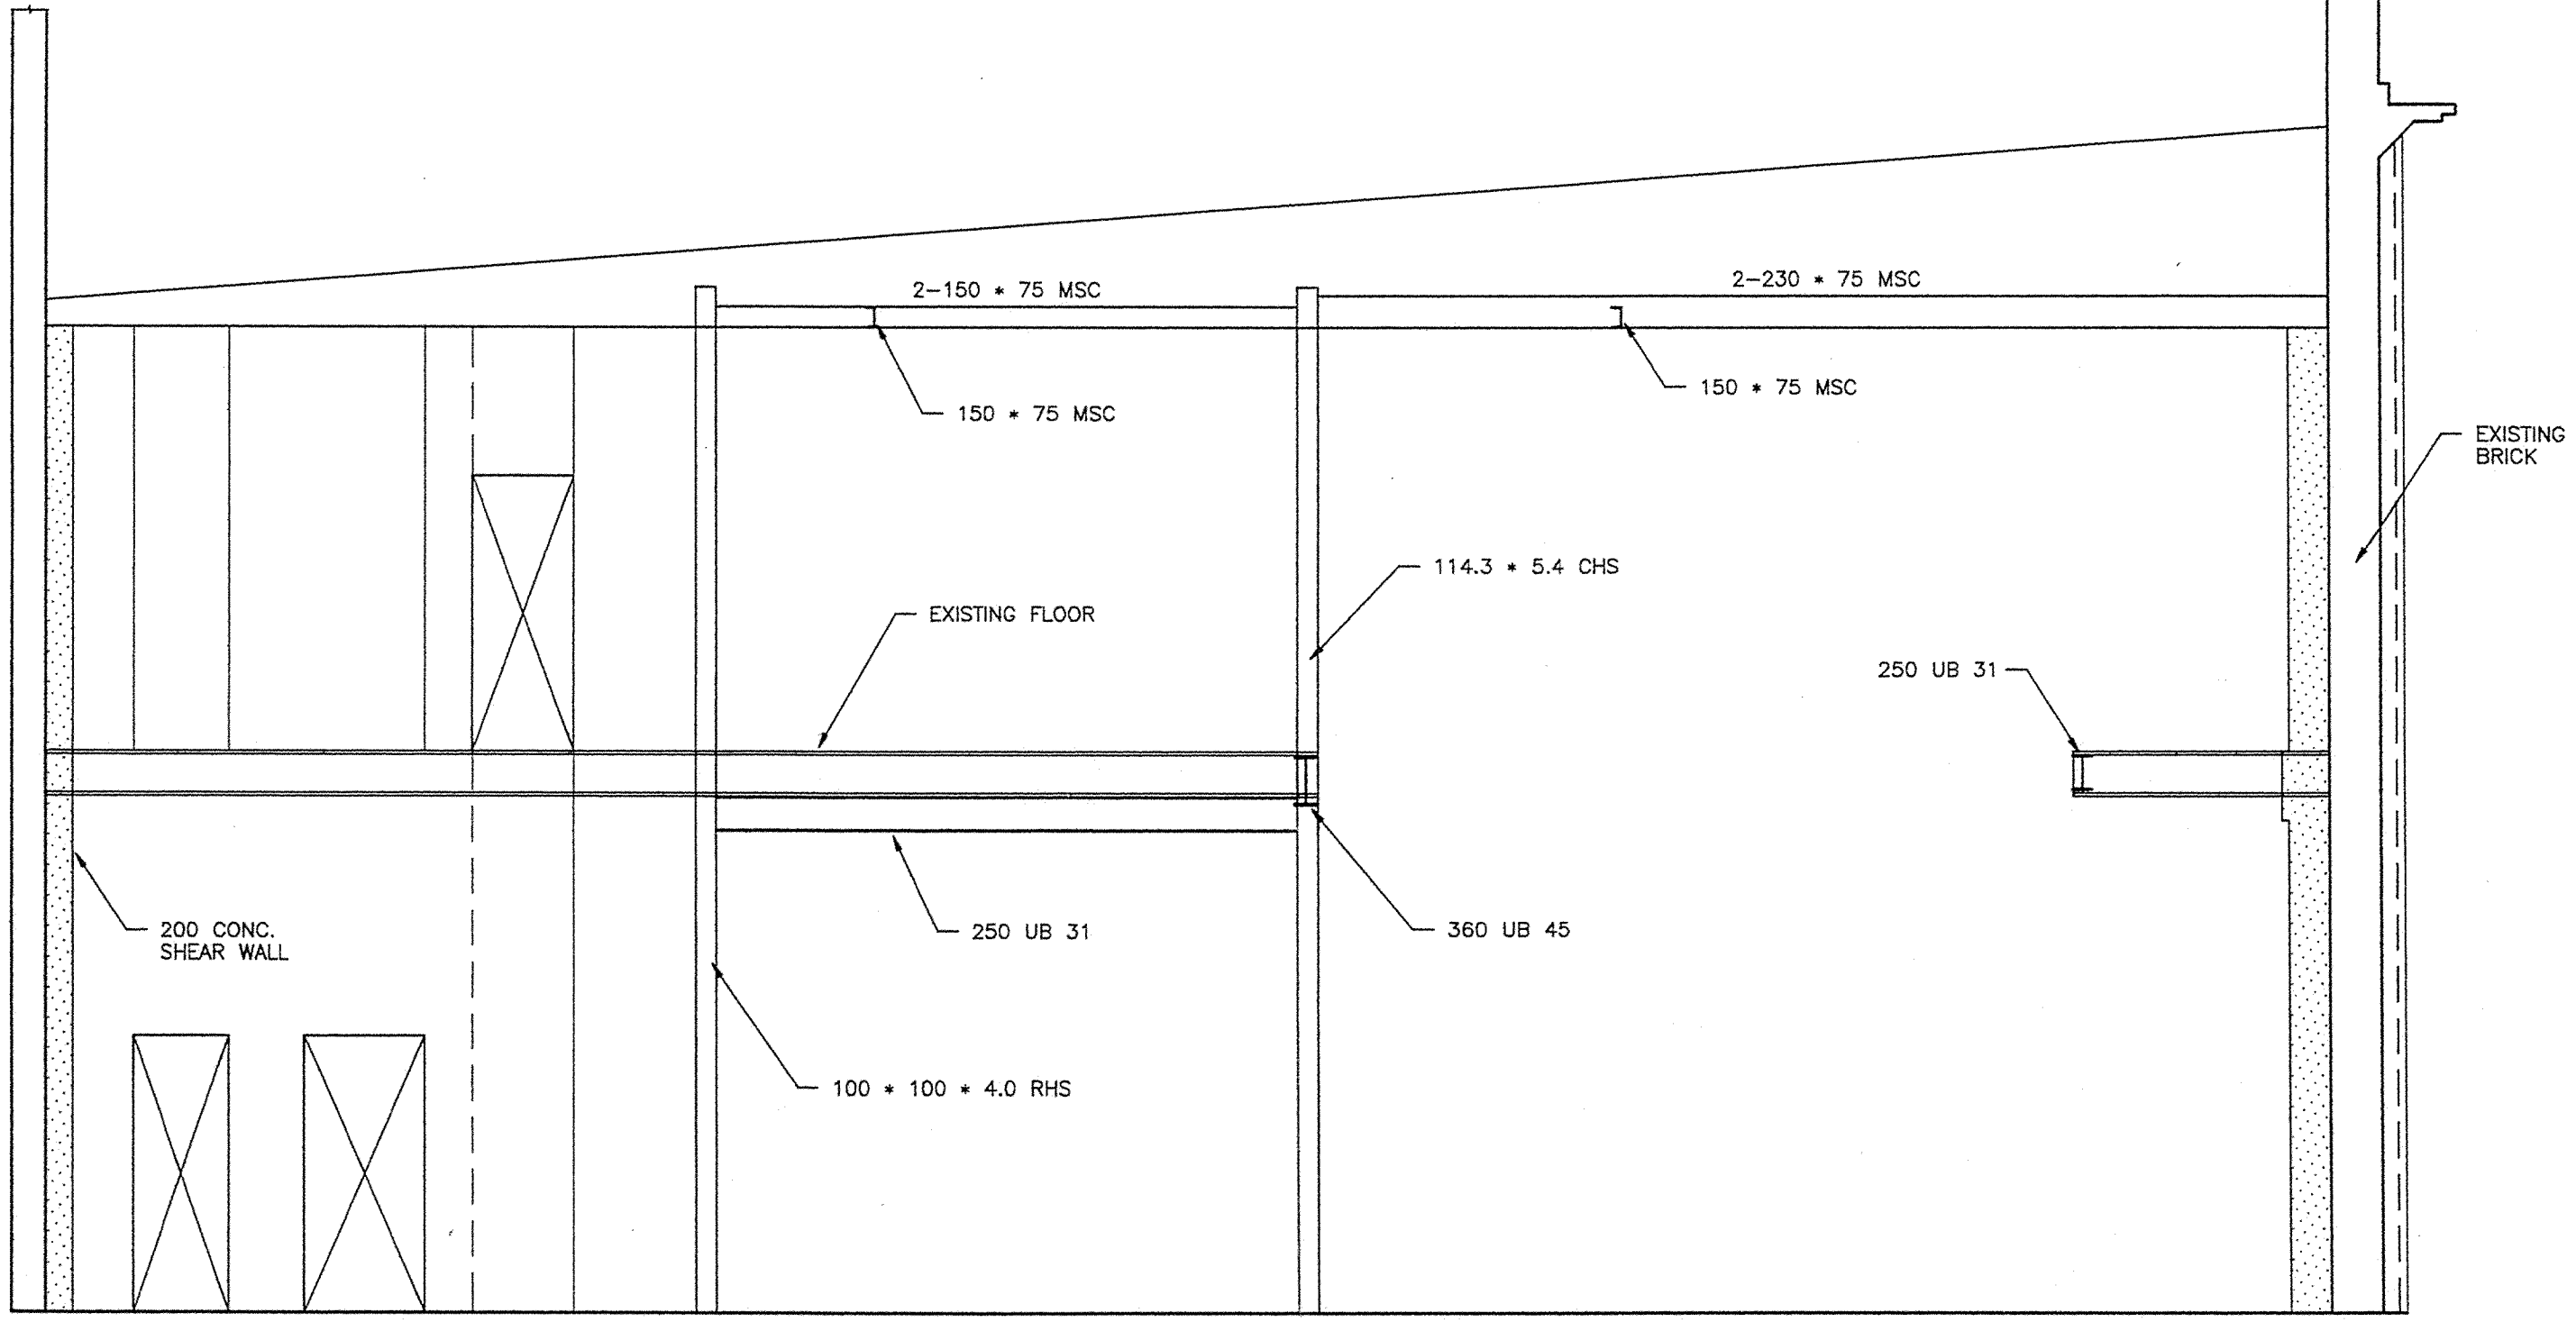

POLCAT HOLDINGS
LTD.

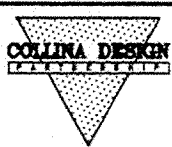

ALTERATIONS TO 27 - 31
BLAIR STREET
WELLINGTON

ELEVATION ON GRID 3
BUILDING B

AMENDMENTS		DATE
DATE PLOTTED		17-11-92
A		
B		
C		
VT		</

