


3 - MAY 1994
RECEIVED
CIVIL ENGINEERING DEPARTMENT

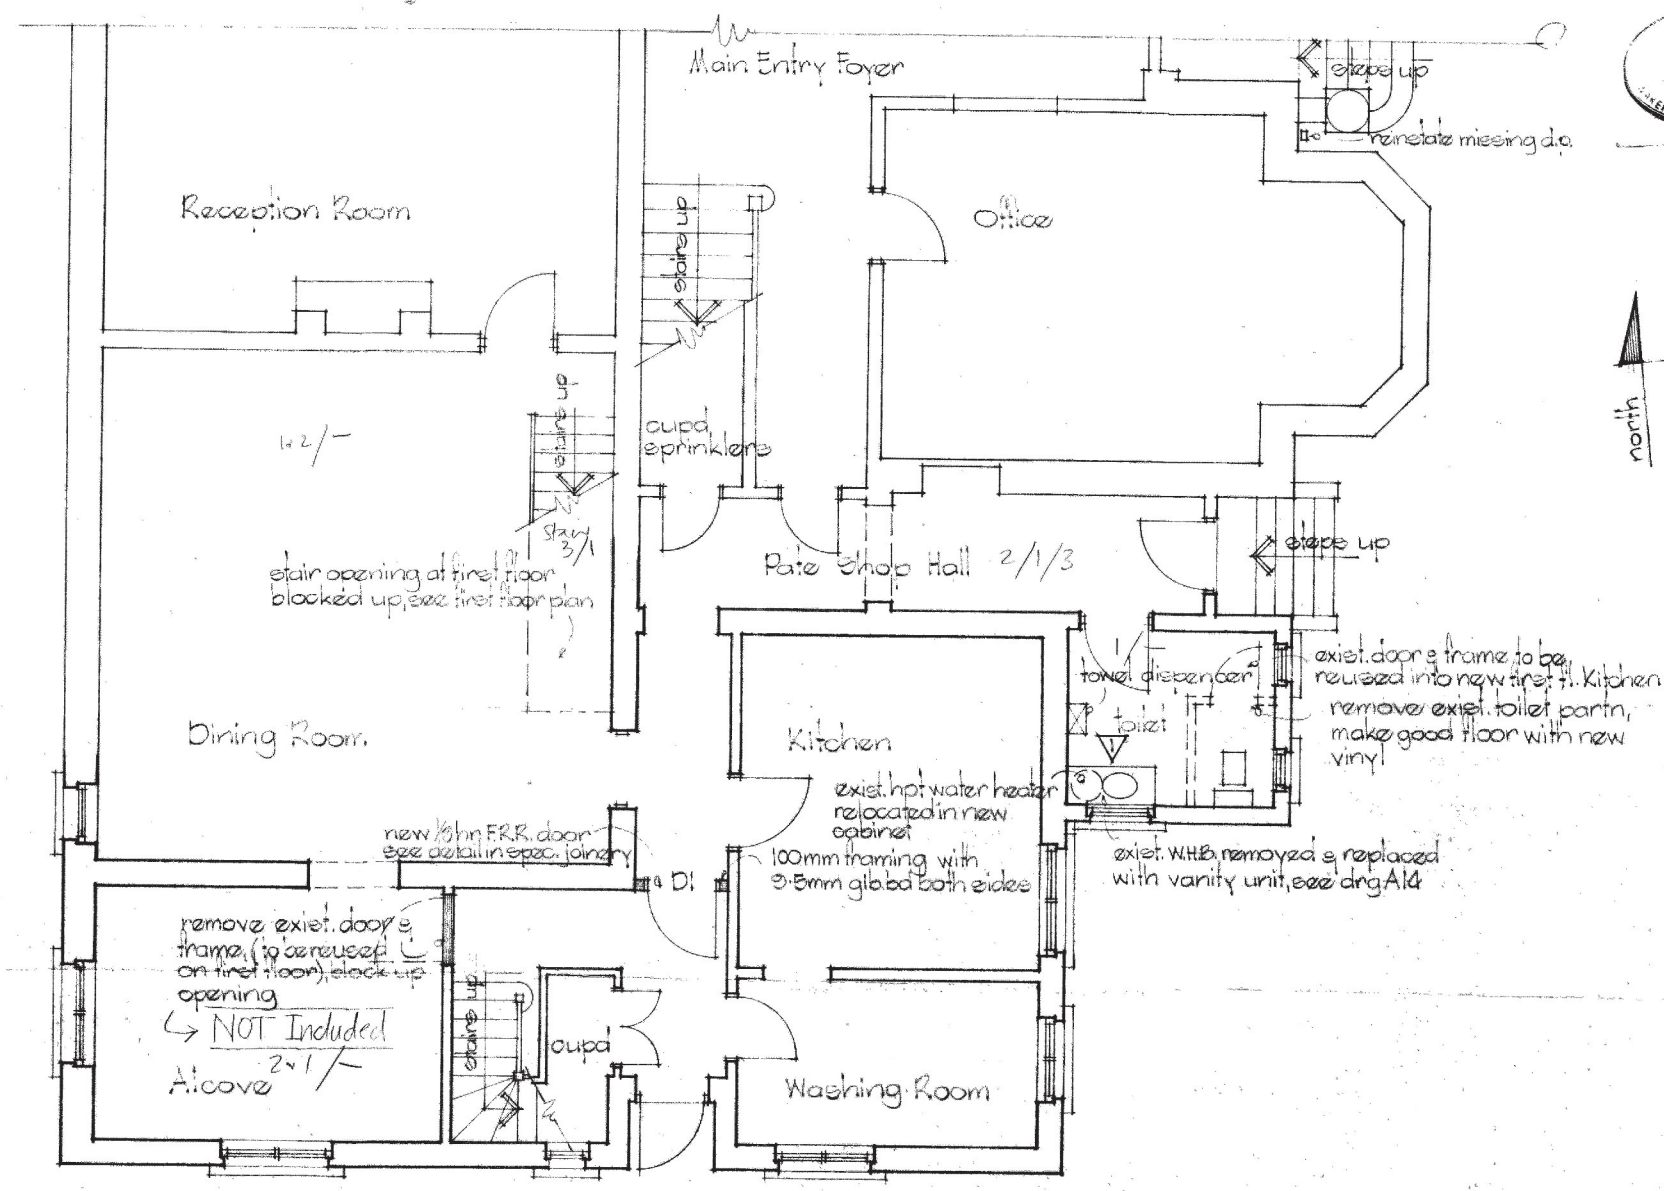

GROUND FLOOR PLAN AS ALTERED
11650


Job No: 1548
Date: July 1993 **A1A**

Drawn By:
John Penlington
Architect

STRENGTHENING OF TURNBULL HOUSE BOWEN STREET WELLINGTON
EGRESS UPGRADING - GROUND FLOOR Stage I Upgrading of Toilets

CHRIS COCHRAN
CONSERVATION ARCHITECT
20 Glenhervie Terrace, Thorndon, Wellington Telephone (04) 728 847



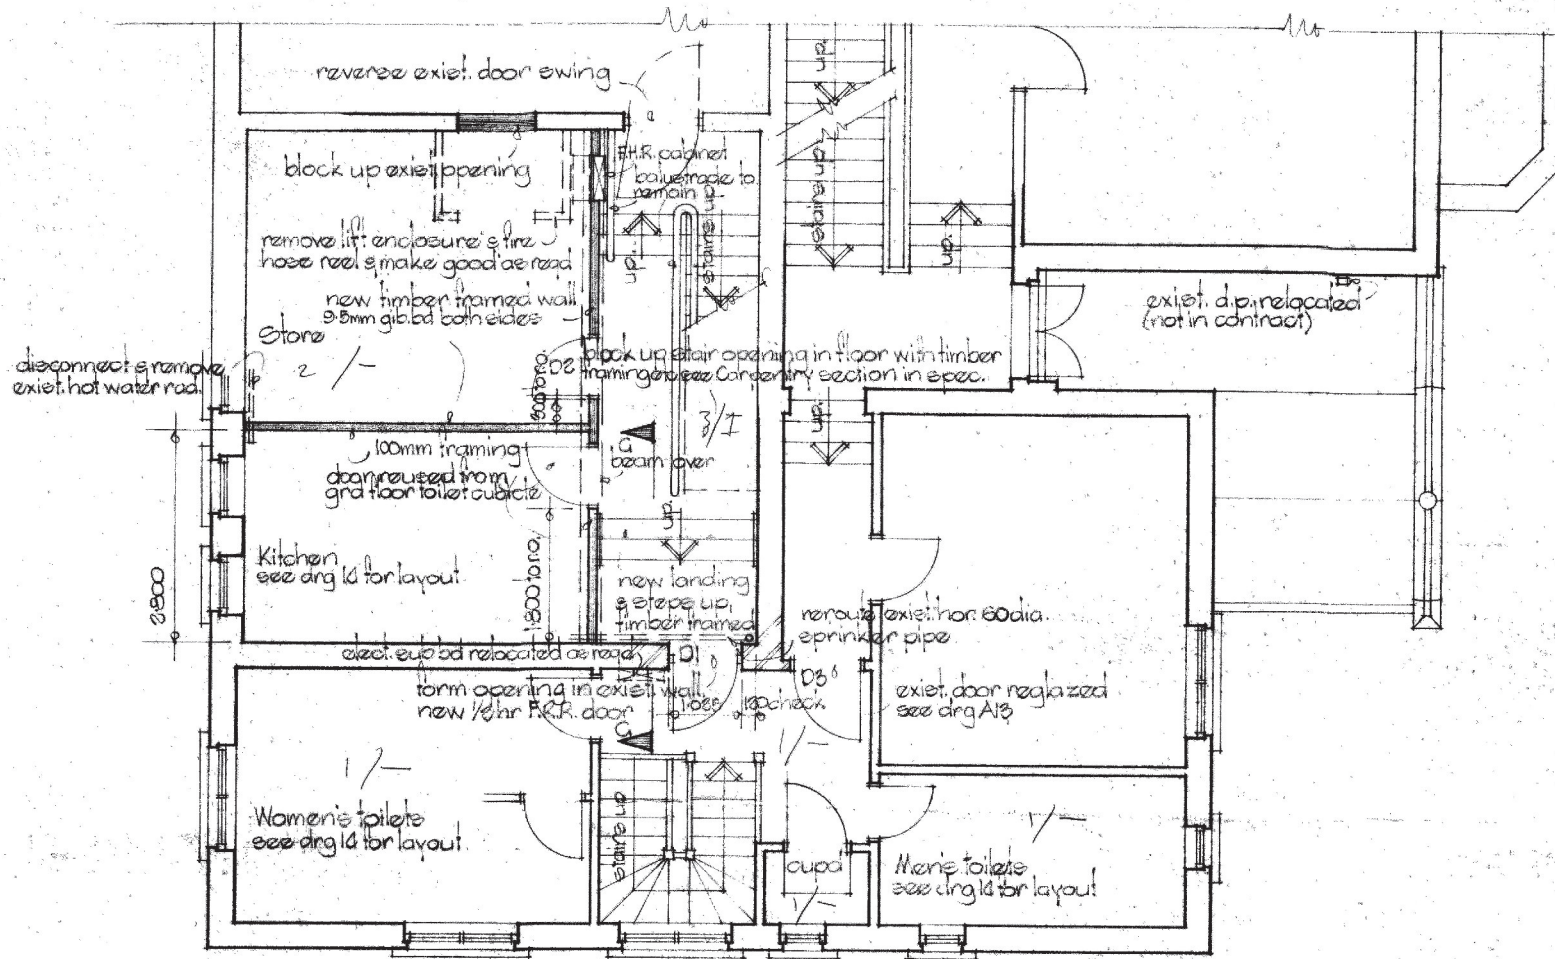

FIRST FLOOR PLAN AS ALTERED
1 to 50

Job No: 1548
Date: July 1993


A20



Drawn By:
John Penlington
Architect

STRENGTHENING OF TURNBULL HOUSE BOWEN STREET WELLINGTON
EGRESS UPGRADING - FIRST FLOOR Stage I Upgrading of Toilets

CHRIS COCHRAN
CONSERVATION ARCHITECT

20 Glenbervie Terrace, Thorndon, Wellington Telephone (04) 728 847

 

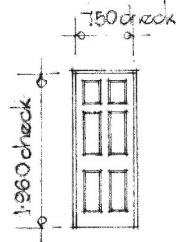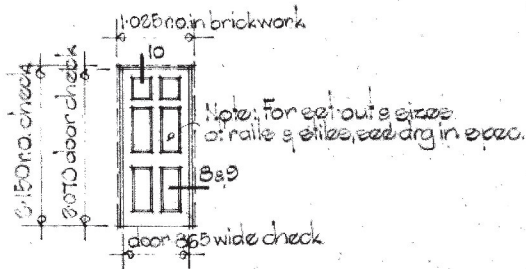

existing door to be reglazed with 6mm Firelite glass
Winstone Glass Ltd

new door D1 in new opening in exist. wall

make good threshold at doorway where wall removed

100mm framing

20mm particle board on 100x50 joists at 400c/s

260

ex 250x50 strings
ex 40mm treads & ex 20mm risers

100x50 centre support dotted




D1 3 off
10hr F.R.R. panels, see drg in spec. under Joiner for details & dimensions


D2 1 off
Note:
1. Door as for D1, panels of 2 layers of 6mm rimu faced plywood.
2. Frame rebate 18mm.
3. Door to match And Floor toilet cubicle door reused into new let floor kitchen, check exist. for sizes & positions of rails & stile.

D3 (existing door)

SECTION G-G
1 to 20

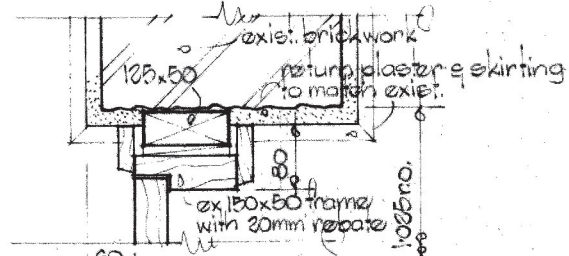


DETAIL 8
1 to 5

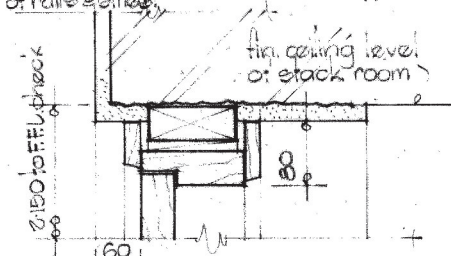


DETAIL 10

Note:
For lintel, see Carpentry section in spec.

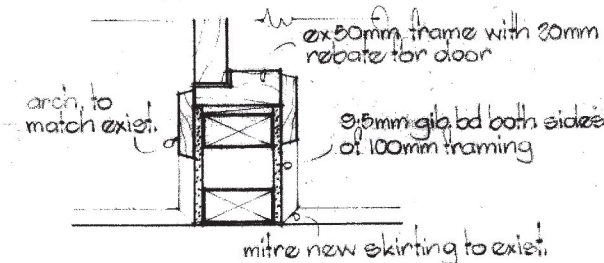

DETAIL 9

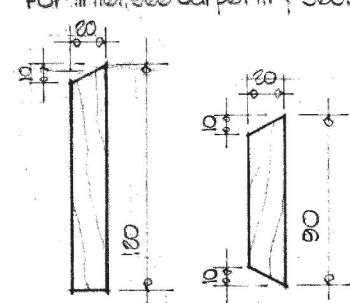

SKIRTING & ARCHITRAVE
1 to 2

Job No: 1548
Date: Jan. 1994

A13A



Drawn By:
John Penington
Architect

STRENGTHENING OF TURNBULL HOUSE BOWEN STREET WELLINGTON
DOORS & GENERAL DETAILS
Stage I Upgrading of Toilets

CHRIS COCHRAN
CONSERVATION ARCHITECT

20 Glenelvie Terrace, Thorndon, Wellington Telephone (04) 728 847



 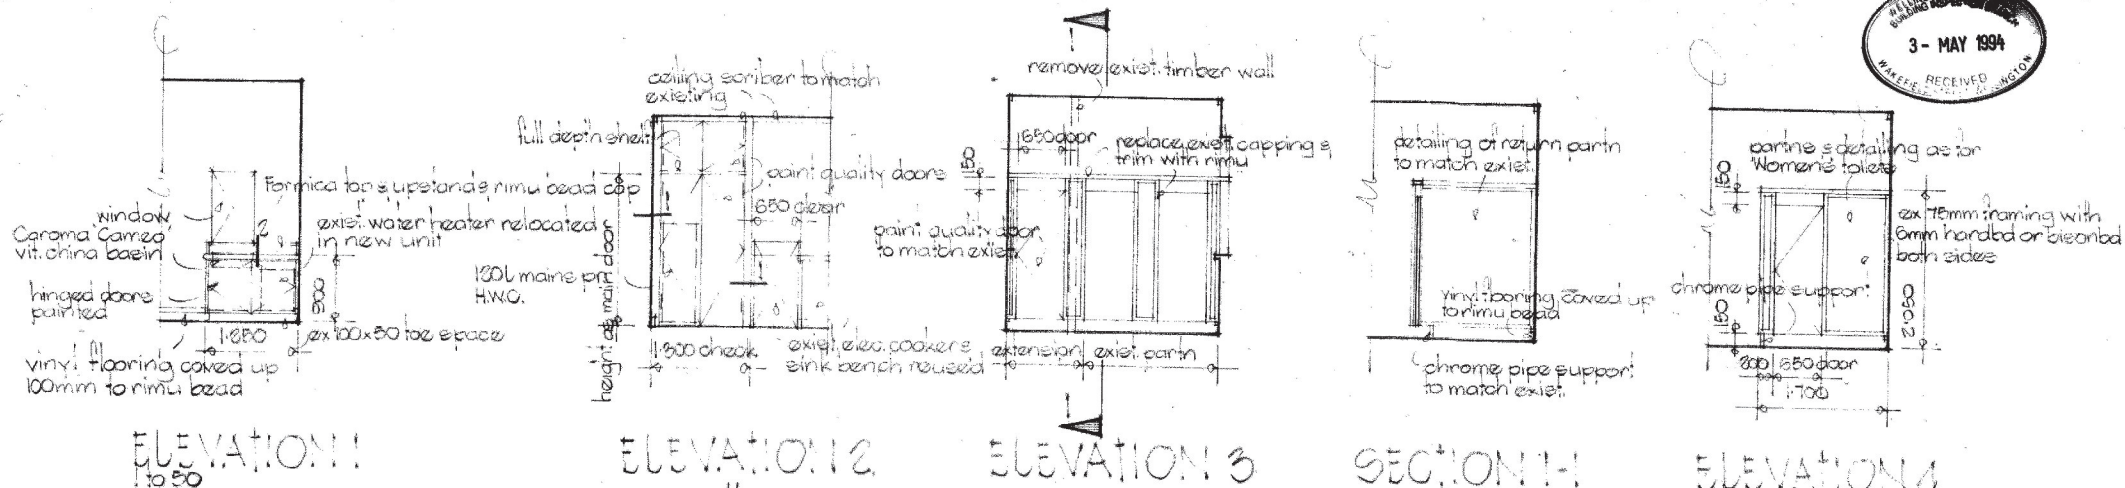

- ⊕ abundant light
Some exist, light positions remain,
check, link exist, a new as shown
together with switching positions.
wall switch
- ⚡ double power outlet
Supply power for H.W.Cs, cooker
& frig.

ALTERED FIRST FL. PLAN
11050

DETAILS

Job No: 1548
Date: April 1996

A 14

STRENGTHENING OF TURNBULL HOUSE BOWEN STREET WELLINGTON
NEW TOILETS & KITCHEN Stage I Upgrading of Toilets

Stage I Upgrading of Toilets

20 Glenbervie Terrace, Thorndon, Wellington Telephone (04) 728 847

