




BLAIR ST. ELEVATION
(existing)

1:100

Job No:	Drawing No:	Revision:
001	001	A

Revision:	Date:
Building Consent application	1/15/98

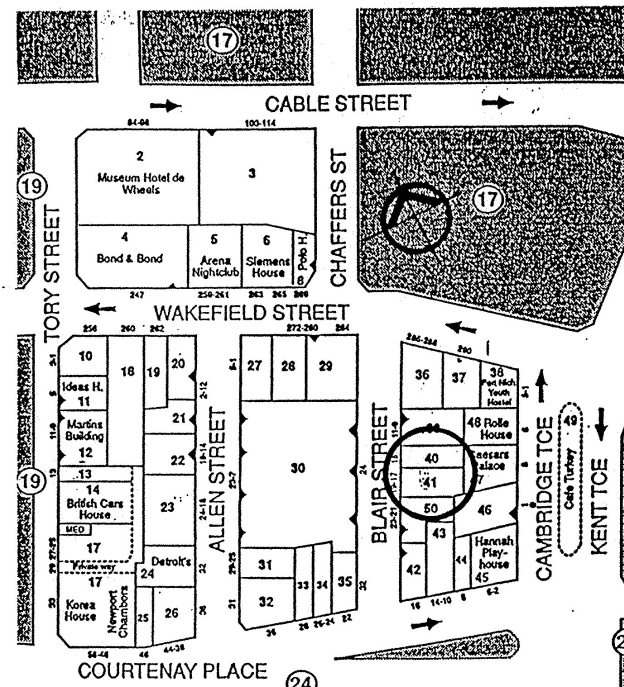

WELLINGTON CITY COUNCIL
SERVICE REQUEST No.
70934
APPROVED BUILDING
CONSENT DOCUMENTS

WELLINGTON CITY COUNCIL
ENVIRONMENT
03 NOV 2000
RECEIVED
WAKEFIELD ST., WELLINGTON

Project:
**15, Blair St.
Wellington**
PROPOSED STRENGTHENING
For:
Blairhouse Trust

Site Plan
EXISTING FACADE

HUGH TENNENT ARCHITECTS



2nd Floor, Orr Blair and
Wellfield Street
P.O. Box 9816
Wellington


Ph: 04 382 8248
Fax: 04 382 8287
Email: 005 244 8444
e-mail: hta@clark.rnsl.co.nz

All work and measurements are to be taken
at the time of the survey and are not to be
relied upon for any other purpose.


Drawn: HT	Date: May 1998
Checked: HT	Scale: As Shown
Job No:	Revision:
0001	001
	A

Job No:	Drawing No:	Revision:
	001a	


Revision:	Date:
Building Consent application	1/11/98

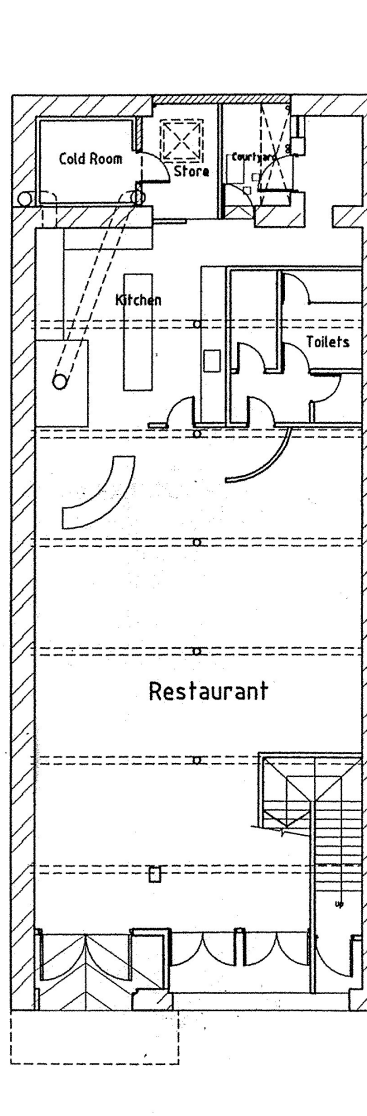

Ground Floor Plan
Floor Area 220 m2

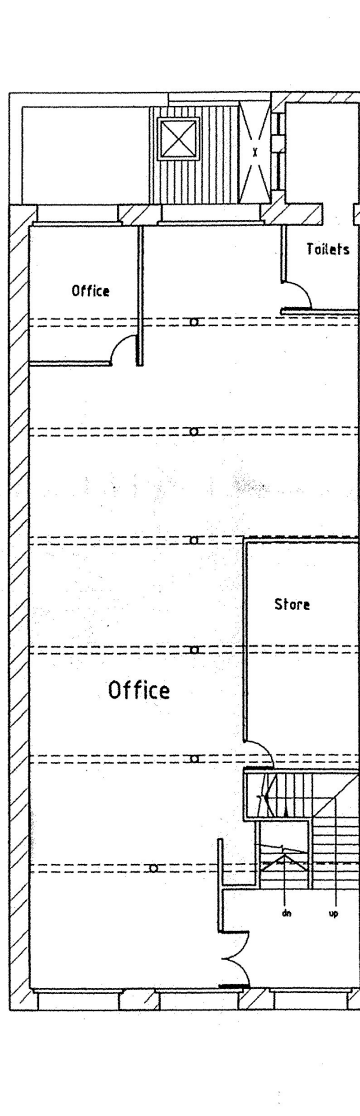


First Floor Plan
Floor Area 220 m2

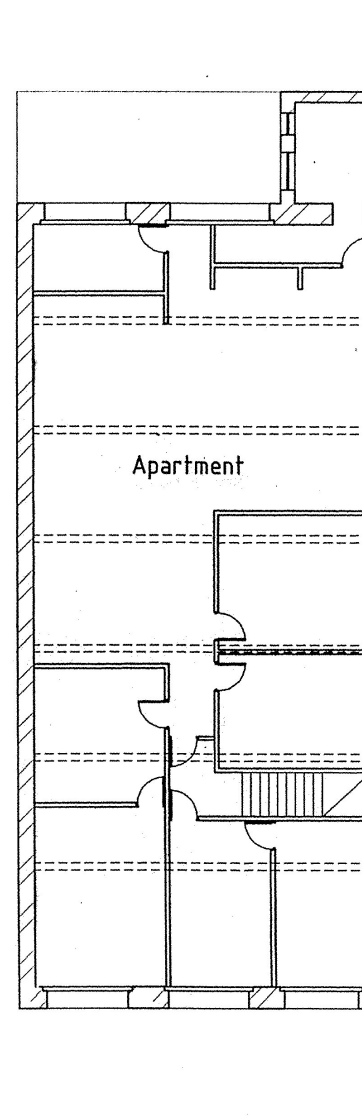

Second Floor Plan
Floor Area 220 m2

15, BLAIR ST. EXISTING PLANS

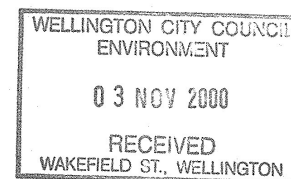

Project:
**15, Blair St.
Wellington**
PROPOSED STRENGTHENING
For
Blairhouse Trust

Drawing Title
EXISTING FLOOR PLANS
Scale 1:150

Architect
HUGH TENNENT ARCHITECTS
2nd Floor, One Blair and
Wakefield Street
P.O. Box 8818
Wellington
Ph: 04 382 0246
Fax: 04 382 0287
Mob: 025 844 844
e-mail: hta@hugh.tenant.net.nz
All work and fee to be confirmed with Council.
All drawings shall be submitted to the
Responsible Engineer or Engineer

Drawn: HT	Date: May 2000
Checked: HT	Drawn: JH Brown
Job No:	Drawing No:
0001	001a
	Revision:



BLAIR ST. ELEVATION
(proposed)


1:100

Job No:	Drawing No:	Revision:
0001	002	A
Author:	Drawn:	Check:
Building Consent application	UTVW	

WELLINGTON CITY COUNCIL
SERVICE REQUEST NO.


70934

APPROVED BUILDING
CONSENT DOCUMENTS

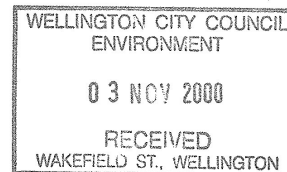

15, Blair St.
Wellington

PROPOSED STRENGTHENING
For:
Blairhouse Trust

 

HUGH TENNENT ARCHITECTS




2nd Floor, Orr Blair and
Wakefield Street
P O Box 9810
Wellington

Ph: 04 362 8248
Fax: 04 362 8287
Mobile: 021 544 844
e-mail: hta@clear.net.nz

All rights reserved. No part of this publication may be reproduced or transmitted in any form or by any means electronic or mechanical, including photocopying and recording, or by any information storage or retrieval system, without prior written permission from the publisher.

Drawn:	Check:	Date:	Job No:	Drawing No:	Revision:
0001	002	A			

WHERE PLAN BRACING IS REQUIRED TO PENETRATE EXISTING PARTITIONING, HOLES ARE TO BE CAREFULLY CUT TO ALLOW STEEL TO PASS THROUGH. HOLES ARE TO BE CAREFULLY REPAIRED ONCE STEEL INSTALLED.

 

Connell Wagner

Connell Wagner Limited
181 Tharndon Quay (PO Box 1591)
Wellington New Zealand

Telephone: +64 4 472 9589
Facsimile: +64 4 472 9922
Email: connell@connellwagner.co.nz

Client:

BLAIRHOUSE TRUST

Project:

SEISMIC STRENGTHENING
15 BLAIR STREET
WELLINGTON

WELLINGTON CITY COUNCIL
SERVICE REQUEST No.

70934

APPROVED BUILDING
CONSENT DOCUMENTS

GROUND AND FIRST FLOORS
PLAN

Drawn	Signed	Date	Verified	Signed	Date
ABM	<i>[Signature]</i>	02/11/00	JFF	<i>[Signature]</i>	21/11/00
Designed	Signed	Date	Approved	Signed	Date
GB	<i>[Signature]</i>	21/11/00	PJT	<i>[Signature]</i>	21/11/00

CW Project No.	Scale: 1:100 (at A1) 1:200 (at A3)
5103 10 SB	


Drawing No.	Revision:
S15/1	B

WELLINGTON CITY COUNCIL
ENVIRONMENT
03 NOV 2000
RECEIVED
MANUREWA ST. WELLINGTON


Refer to condition
in Building Consent
Addenda Sheet
ECBU/WCC

NOTE:

WHERE PLAN BRACING IS REQUIRED TO PENETRATE EXISTING
PARTITIONING, HOLES ARE TO BE CAREFULLY CUT TO ALLOW STEEL TO
PASS THROUGH. HOLES ARE TO BE CAREFULLY REPAIRED ONCE STEEL
IS INSTALLED.

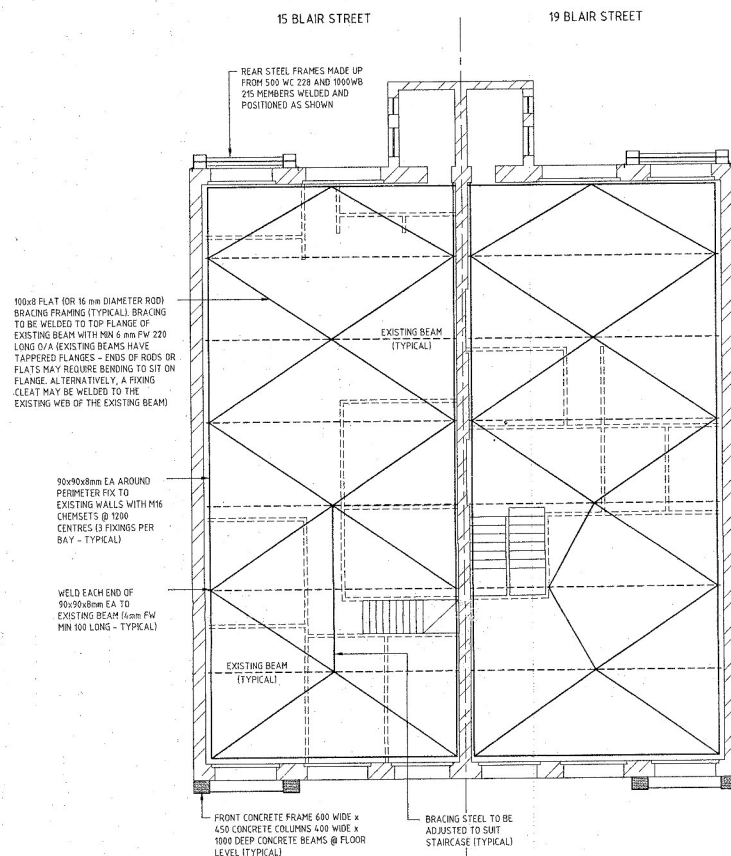

SECOND FLOOR PLAN

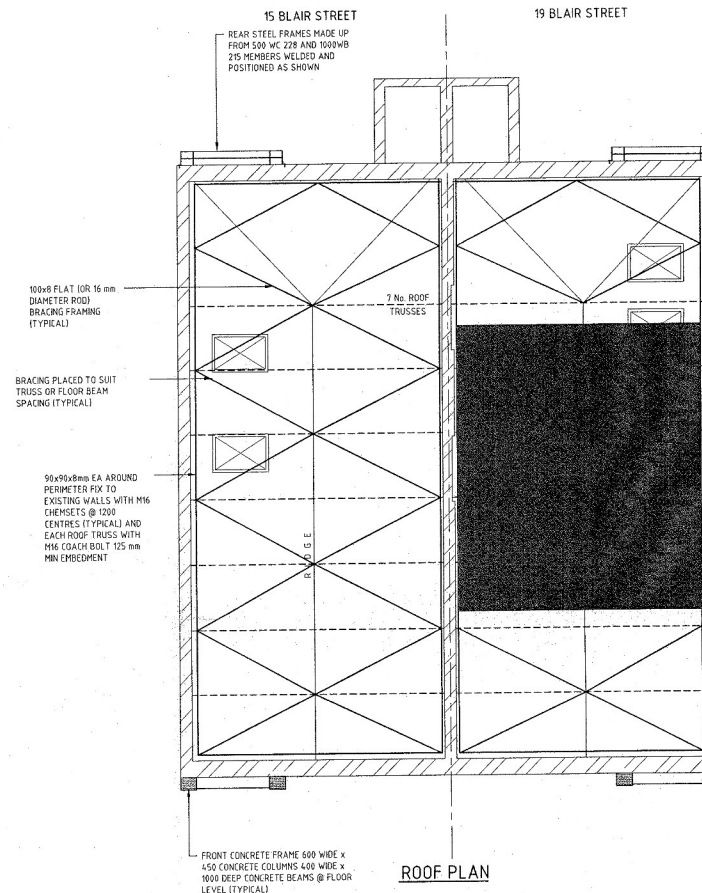

ROOF PLAN

B	02/11/00	FOR BUILDING CONSENT	GB	GB
A	26/10/00	COMPLETE REVISION	GB	
Rev	Date	Revision Details	By	Ver. App

Connell Wagner

Connell Wagner Limited
181 Theodora Quay (PO Box 1591)
Wellington New Zealand

Telephone: +64 4 472 9589
Facsimile: +64 4 472 9822
Email: cwa@connellwagner.co.nz

A person using Connell Wagner drawings and other data accepts the risk of
using the drawings and other data in electronic form without requesting and checking them for
accuracy against the original hard copy version.
Using the drawings or other data for any purpose not agreed to in writing by Connell Wagner.

Client:

BLAIRHOUSE TRUST

WELLINGTON CITY COUNCIL
SERVICE REQUEST NO.

70934

APPROVED BUILDING
CONSULT DOCUMENTS

**SEISMIC STRENGTHENING
15 BLAIR STREET
WELLINGTON**

Drawing Title:

**SECOND FLOOR AND ROOF
PLAN**

Drawn	Signed	Date	Verified	Signed	Date
ABM	[Signature]	02/11/00	JFF	[Signature]	11/11/00
Designed	Signed	Date	Approved	Signed	Date
GB	[Signature]	2/11/00	PJT	[Signature]	2/11/00

CW Project No. **5103 10 SB** Scale: 1:100 (at A1)
1:200 (at A3)

Drawing No. **S15/2** Revision: **B**

