


PLAN FIRST FLOOR


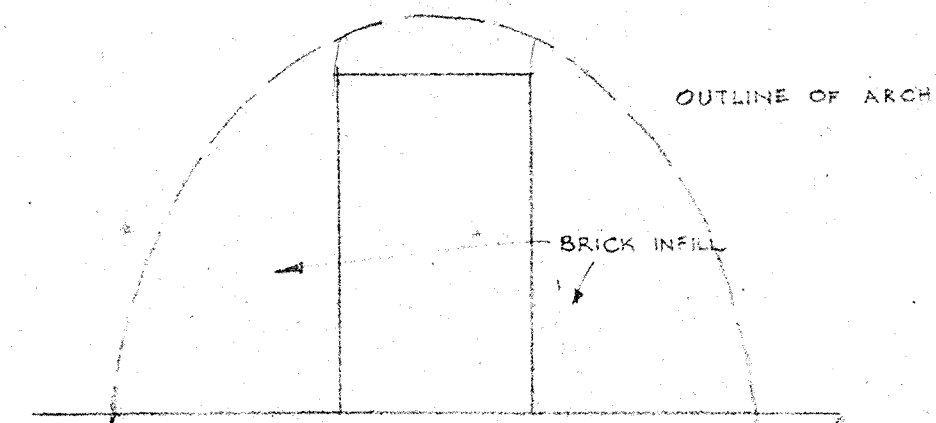


ELEVATION OF NEW OPENING 7'-0" x 4'-0"


SCALE: 1/4" TO 1'-0"

DIVIDING WALL KENNEDY BUILDING
SHOWING NEW OPENING.

MESSRS SMITH & SMITH LTD			
KENNEDY BUILDING			
CUBA STREET			
MADE BY J.A.G.	SCALE	REVISED	C/N No. 291
CH'KD. BY	1/8" TO 1/4"		
DATE 5-10-50	1/4" TO 1/2"		DWG. No.
KELLY AND MAIR			
REGISTERED ARCHITECTS.			
NATIONAL BANK CHAMBERS, COURTENAY PLACE			
WELLINGTON, N.Z.			

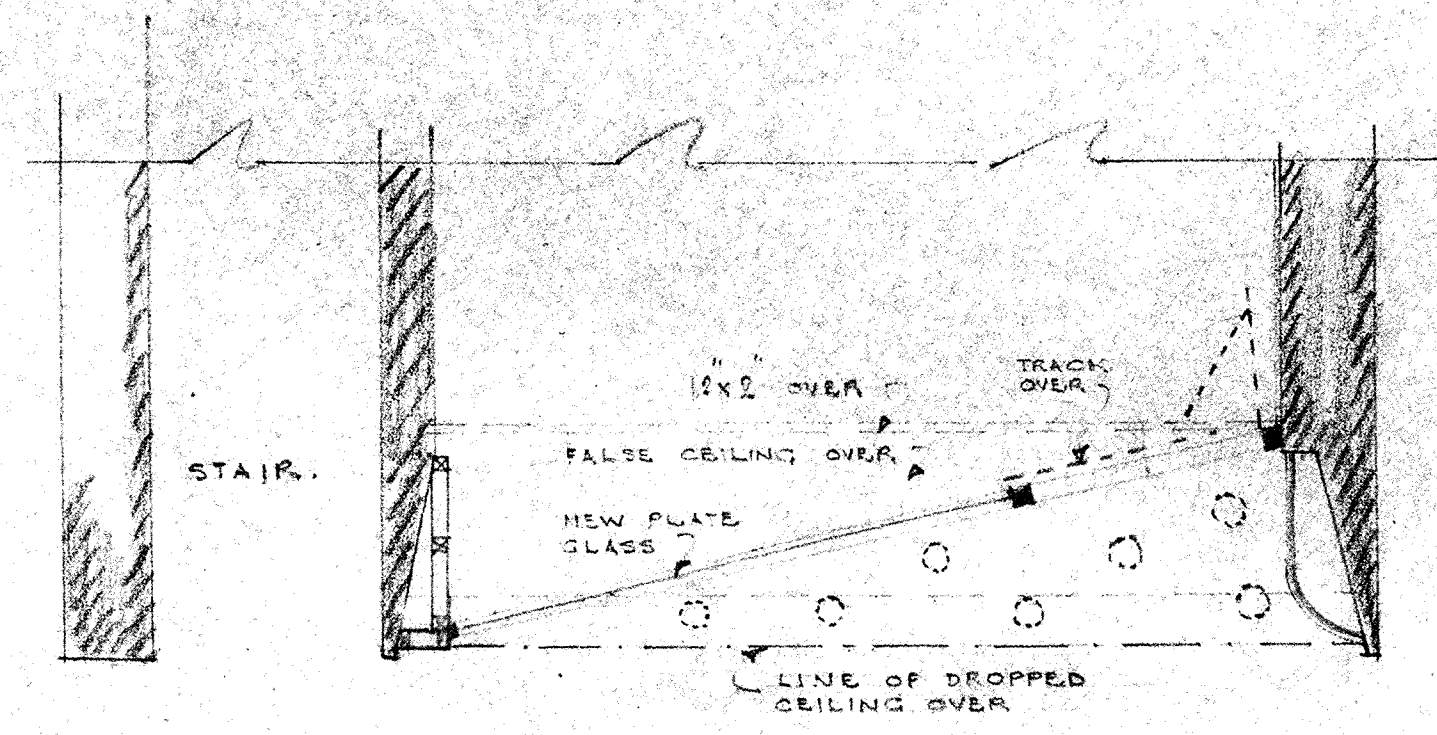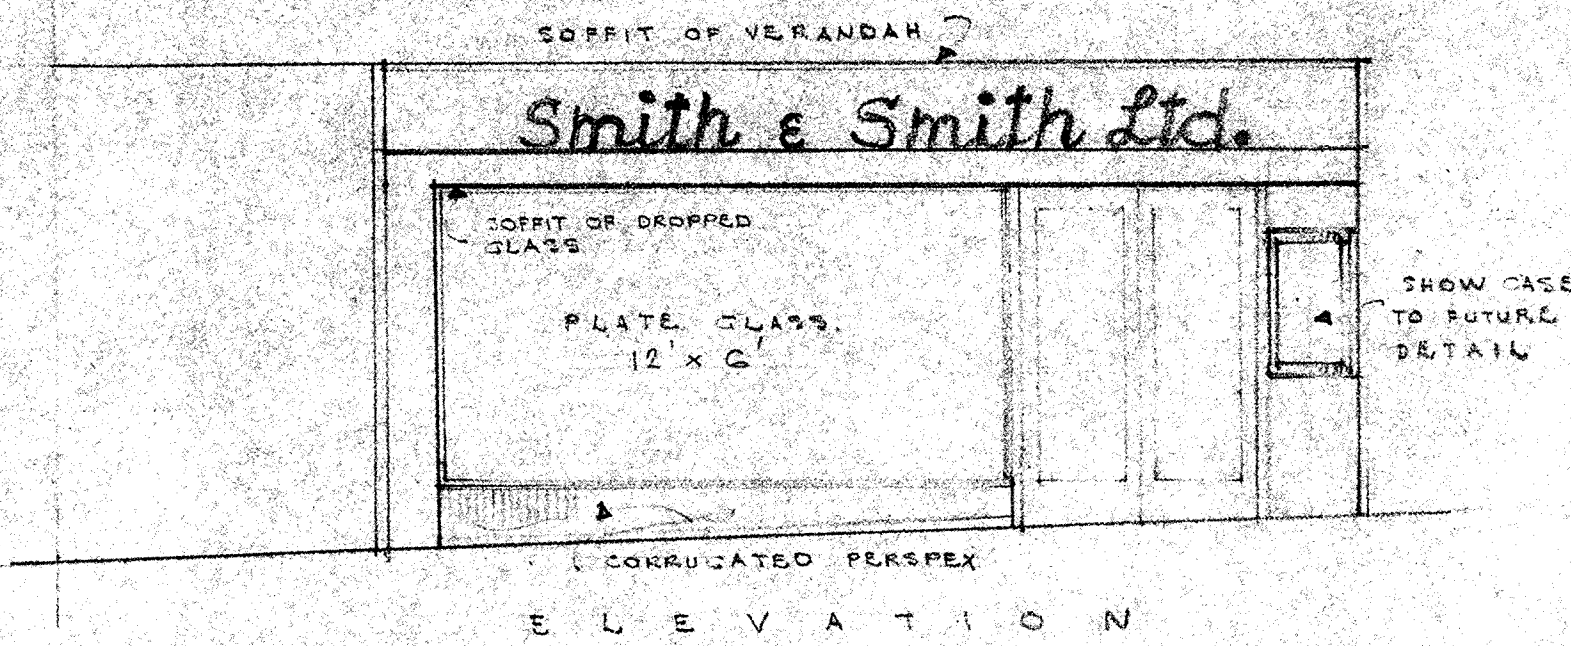

SCALE 1/4" = 1.0"

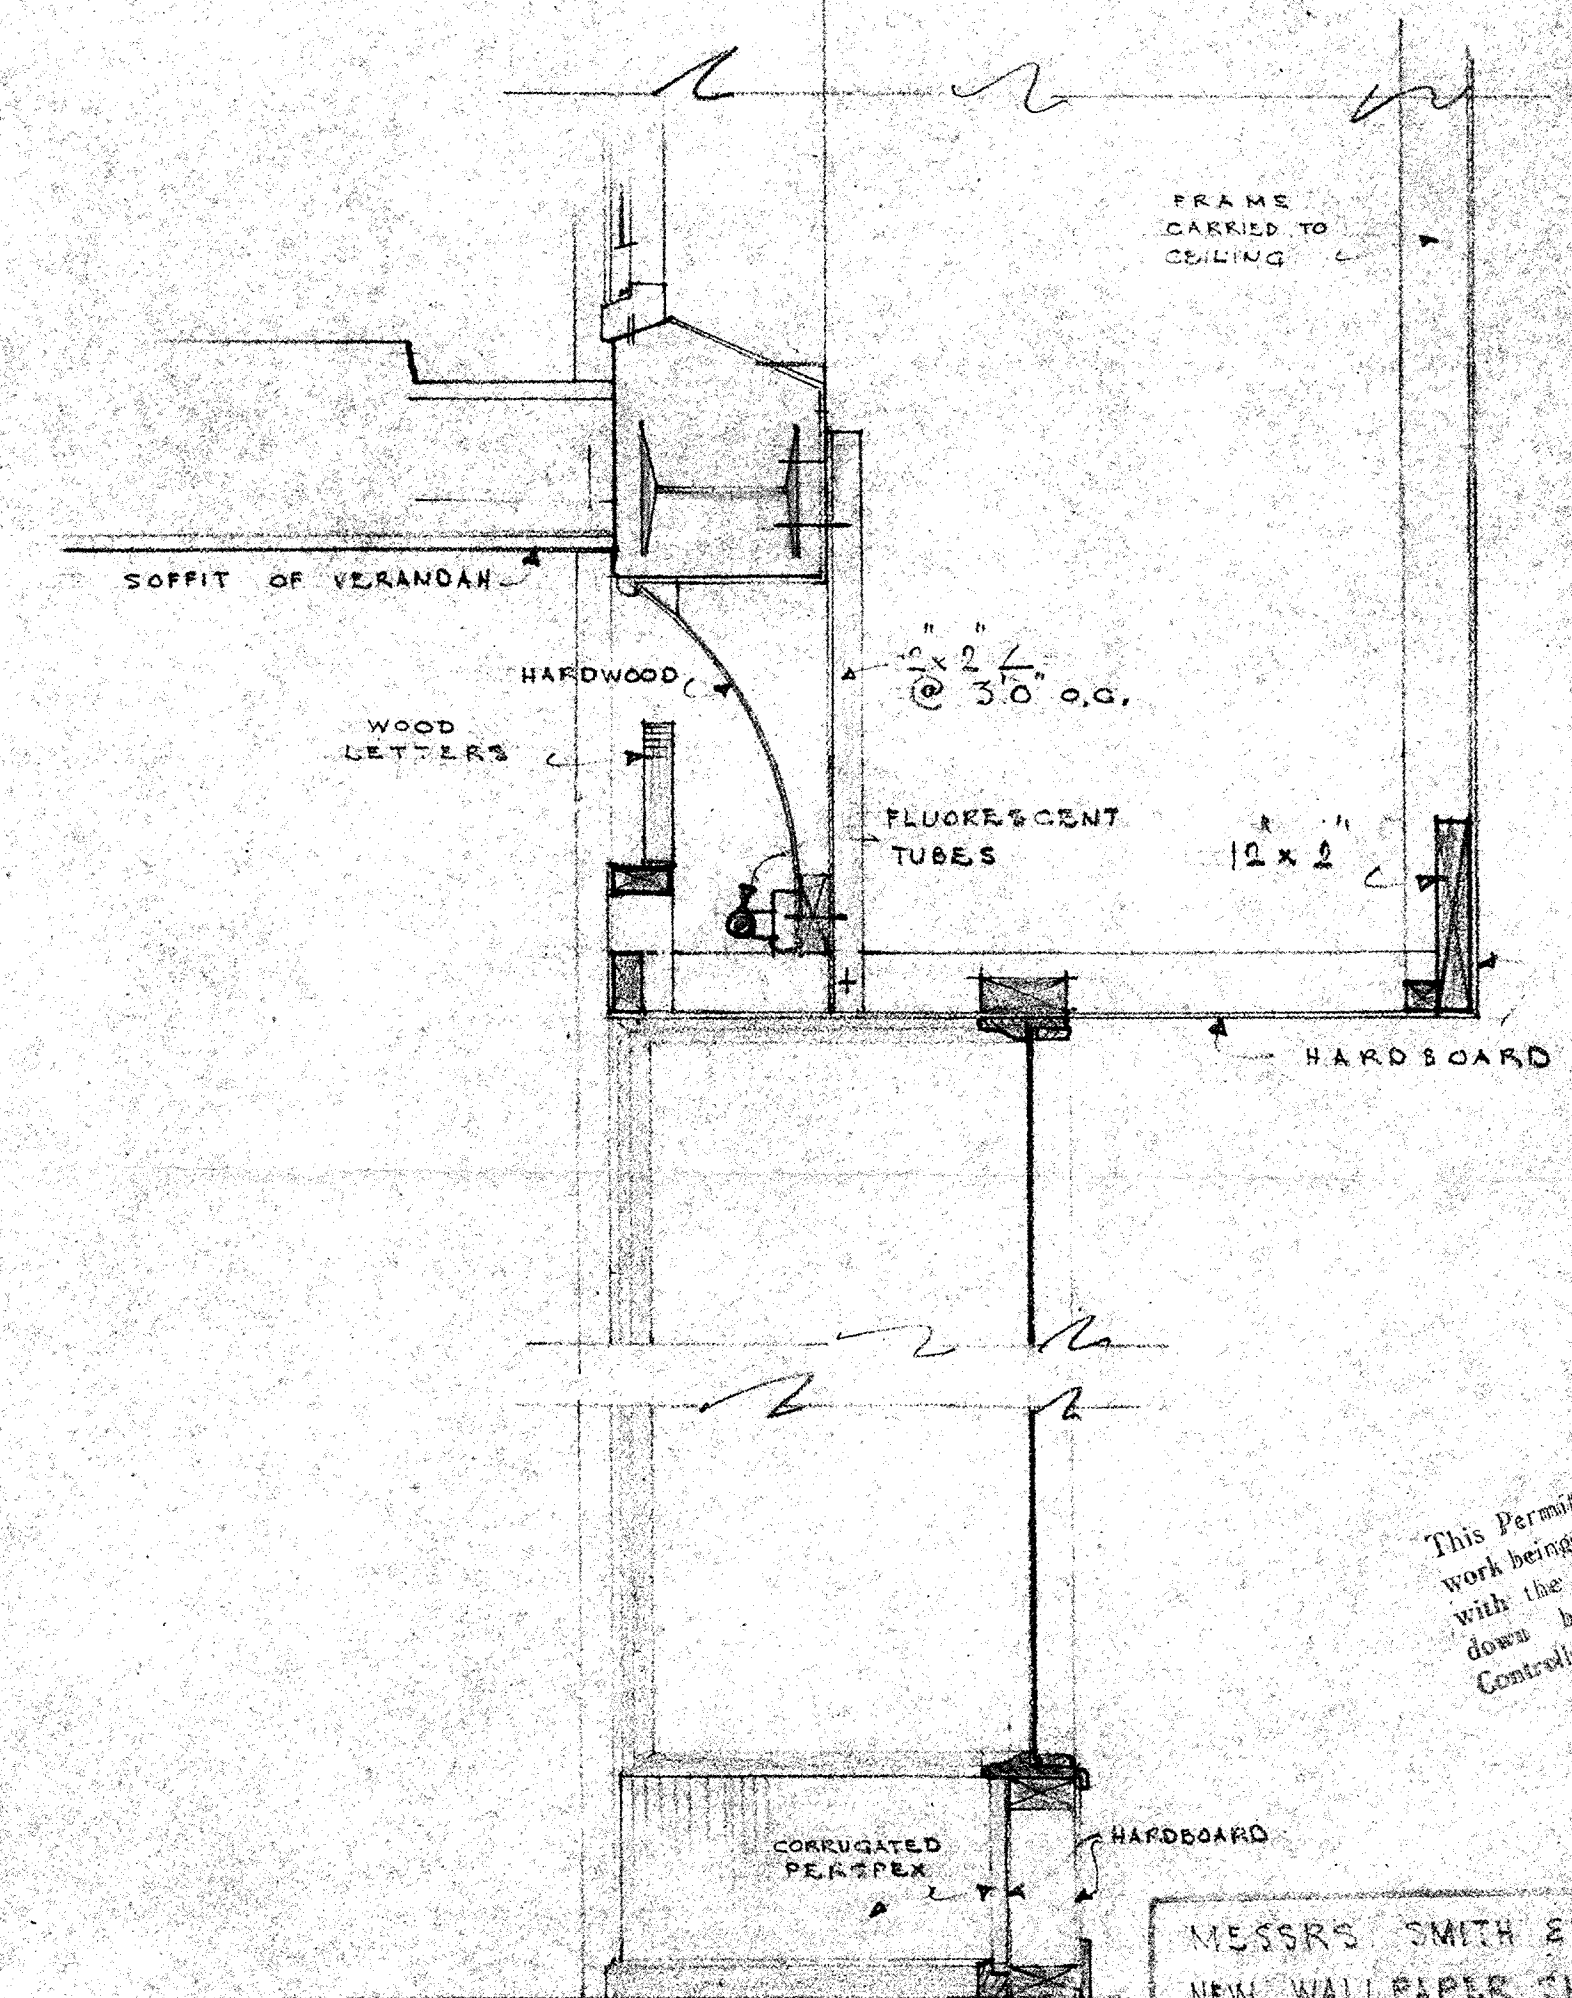

SCALE 1" = 1.0"

Shop front

2-0-0

10-8-50

This Permit is issued subject to the work being carried out in accordance with the attached conditions laid down by the District Building Controller.

MESSRS SMITH & SMITH LTD.,			
NEW WALLPAPER SHOWROOM			
KENNEDY BLDG., CUBA ST.			
MADE BY J.I.M.	SCALE	REVISOR	DIN No. 291
CHECKED BY			DWG. No. D.2
DATE 1 MAY 50			
KELLY AND MAIR			
REGISTERED ARCHITECTS			
NATIONAL BANK CHAMBERS, COURTENAY PLACE, WELLINGTON, N.Z.			