



ADDITIONS TO PREMISES ~ CUBA STREET ~ FOR J R MCKENZIE LTD


scale Eight Feet to an Inch

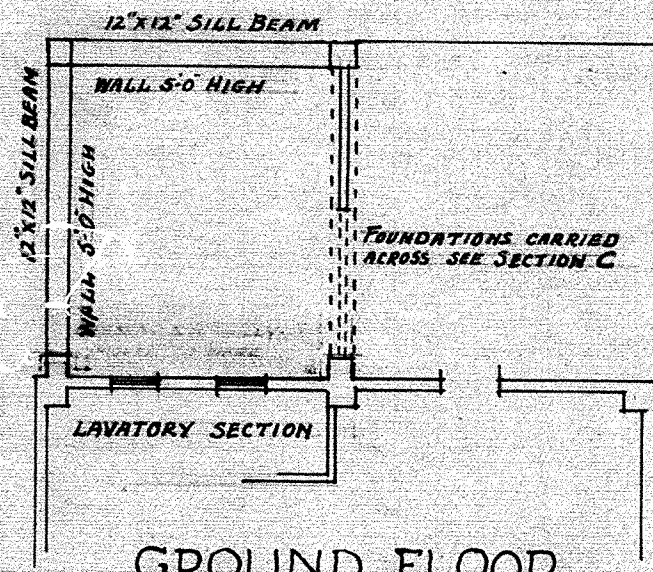



GROUND FLOOR

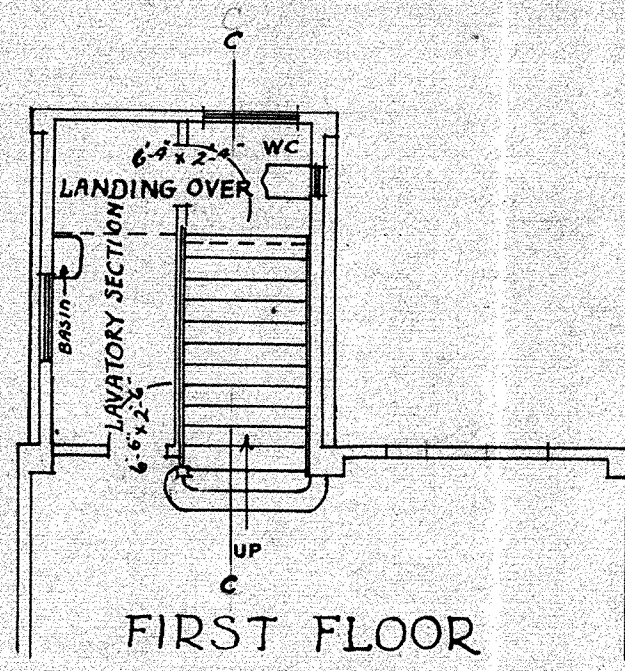


FIRST FLOOR

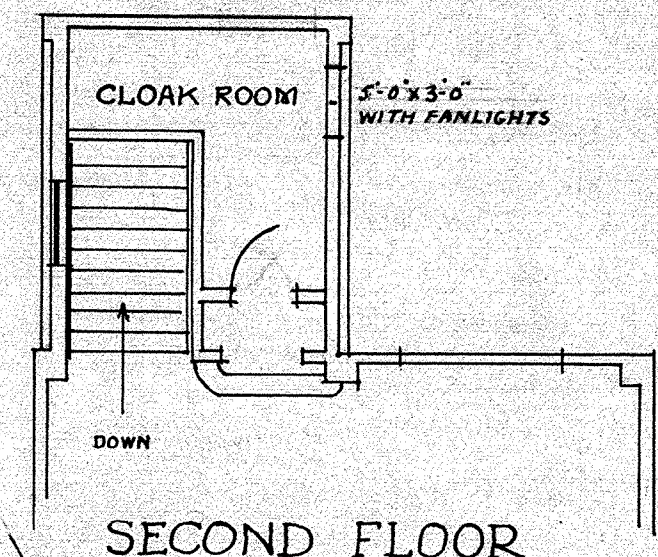


SECOND FLOOR

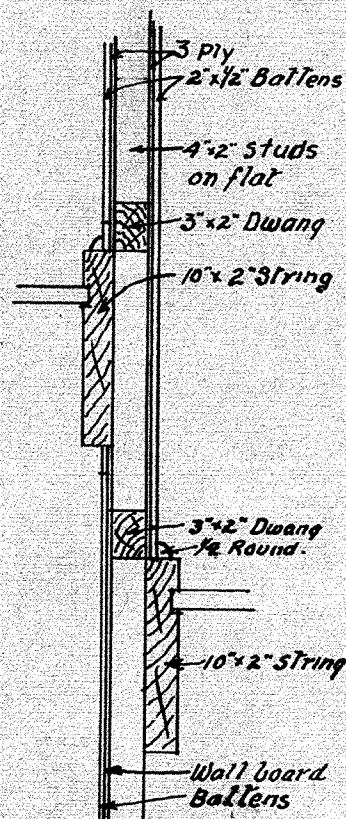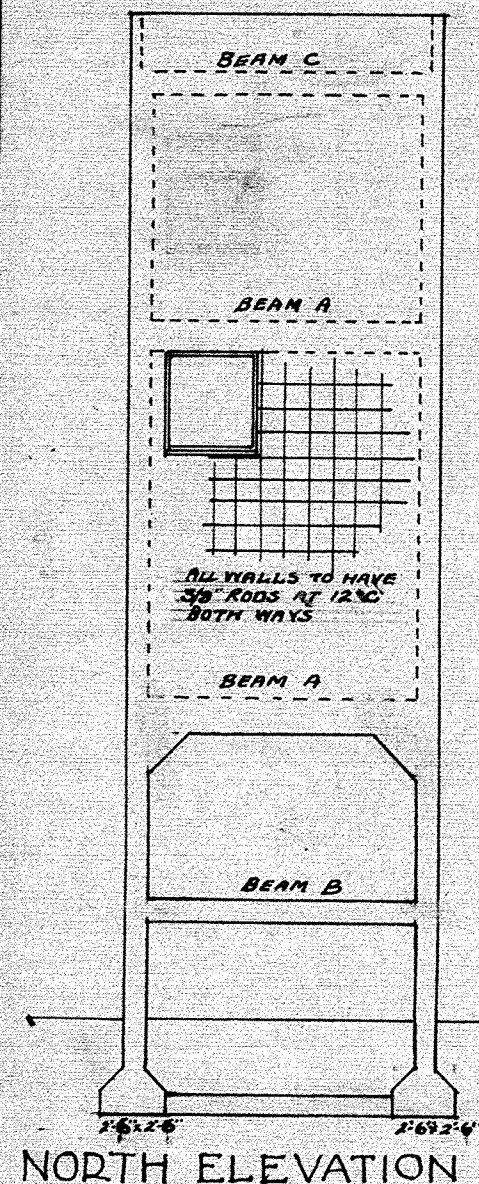

DETAIL AT -0-


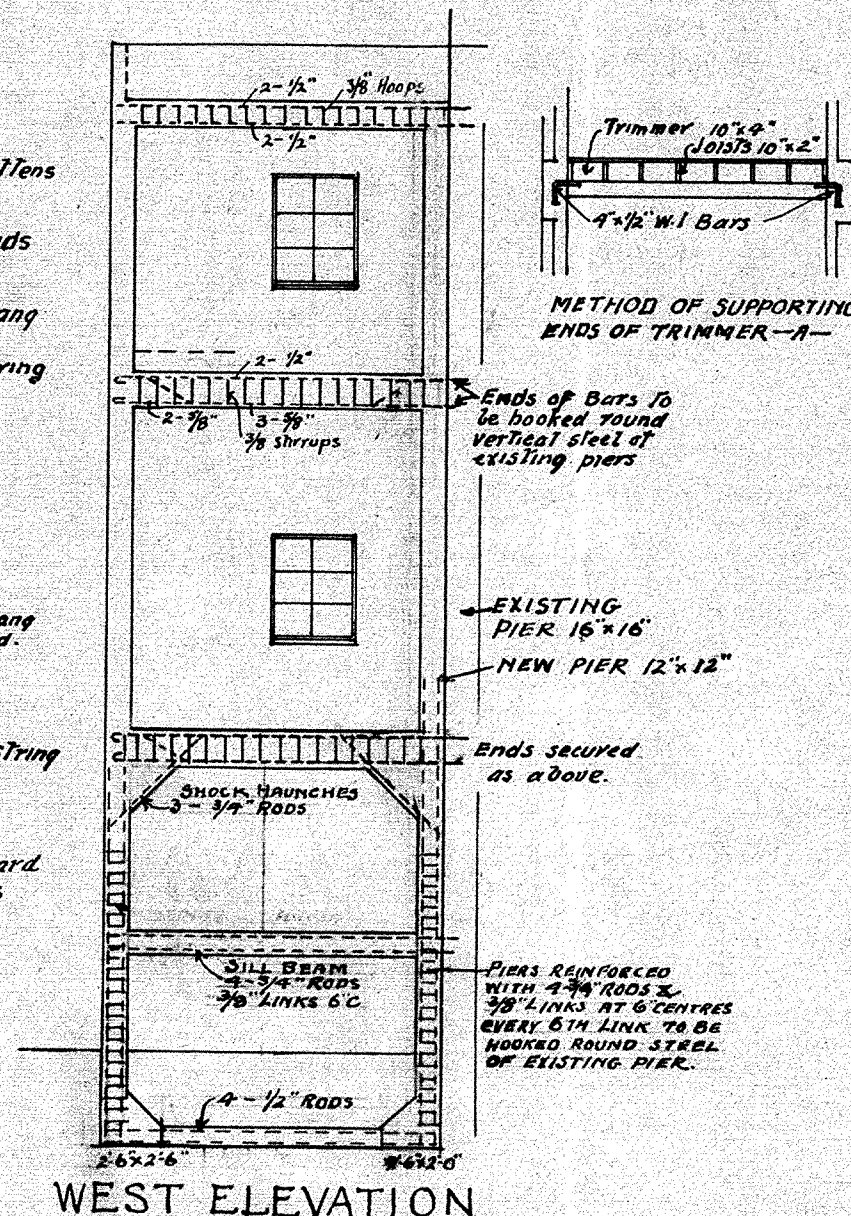


WEST ELEVATION

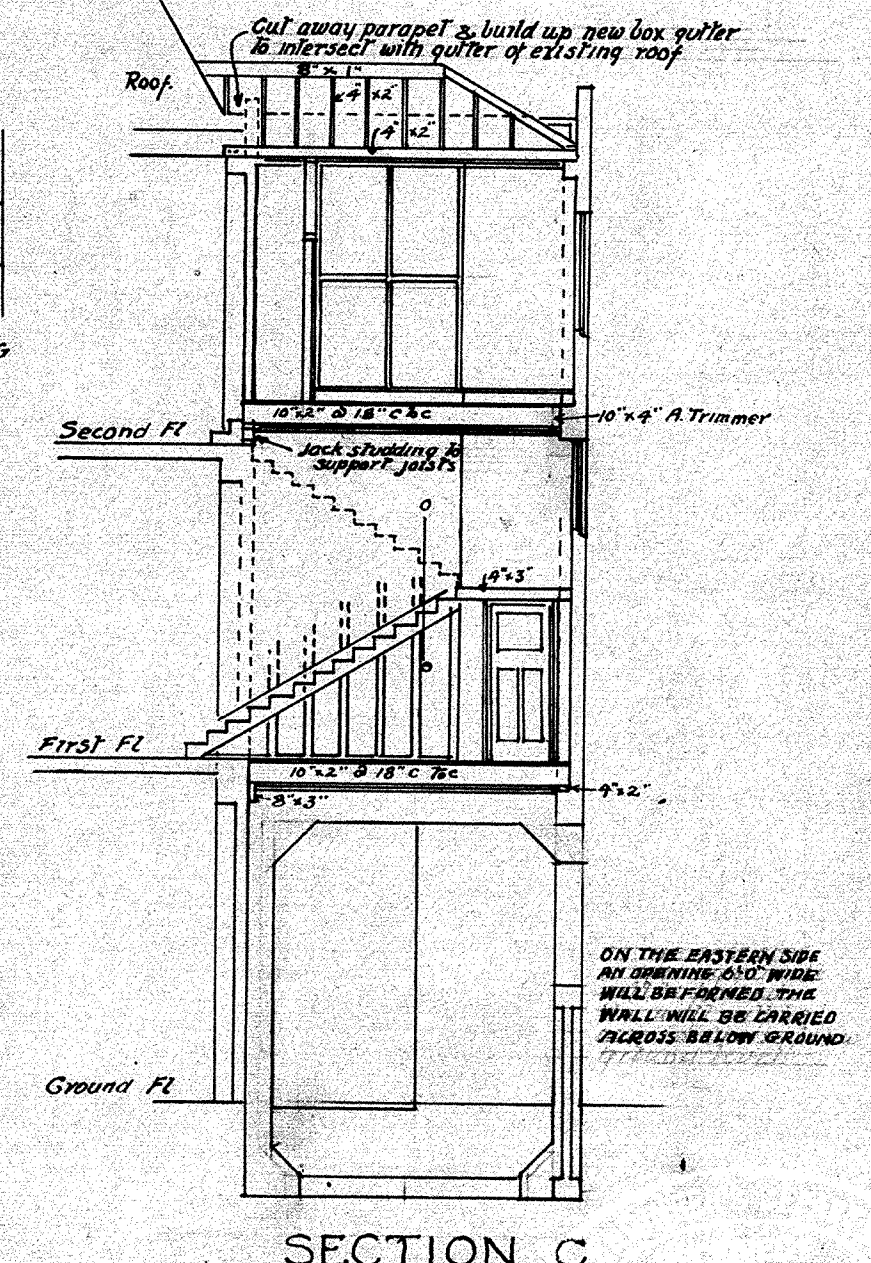

SECTION C

J.T. WATSON. A.N.Z.I.A.
REGISTERED ARCHITECT
SEATERS BUILDINGS. CUSTOMHOUSE QUAY.

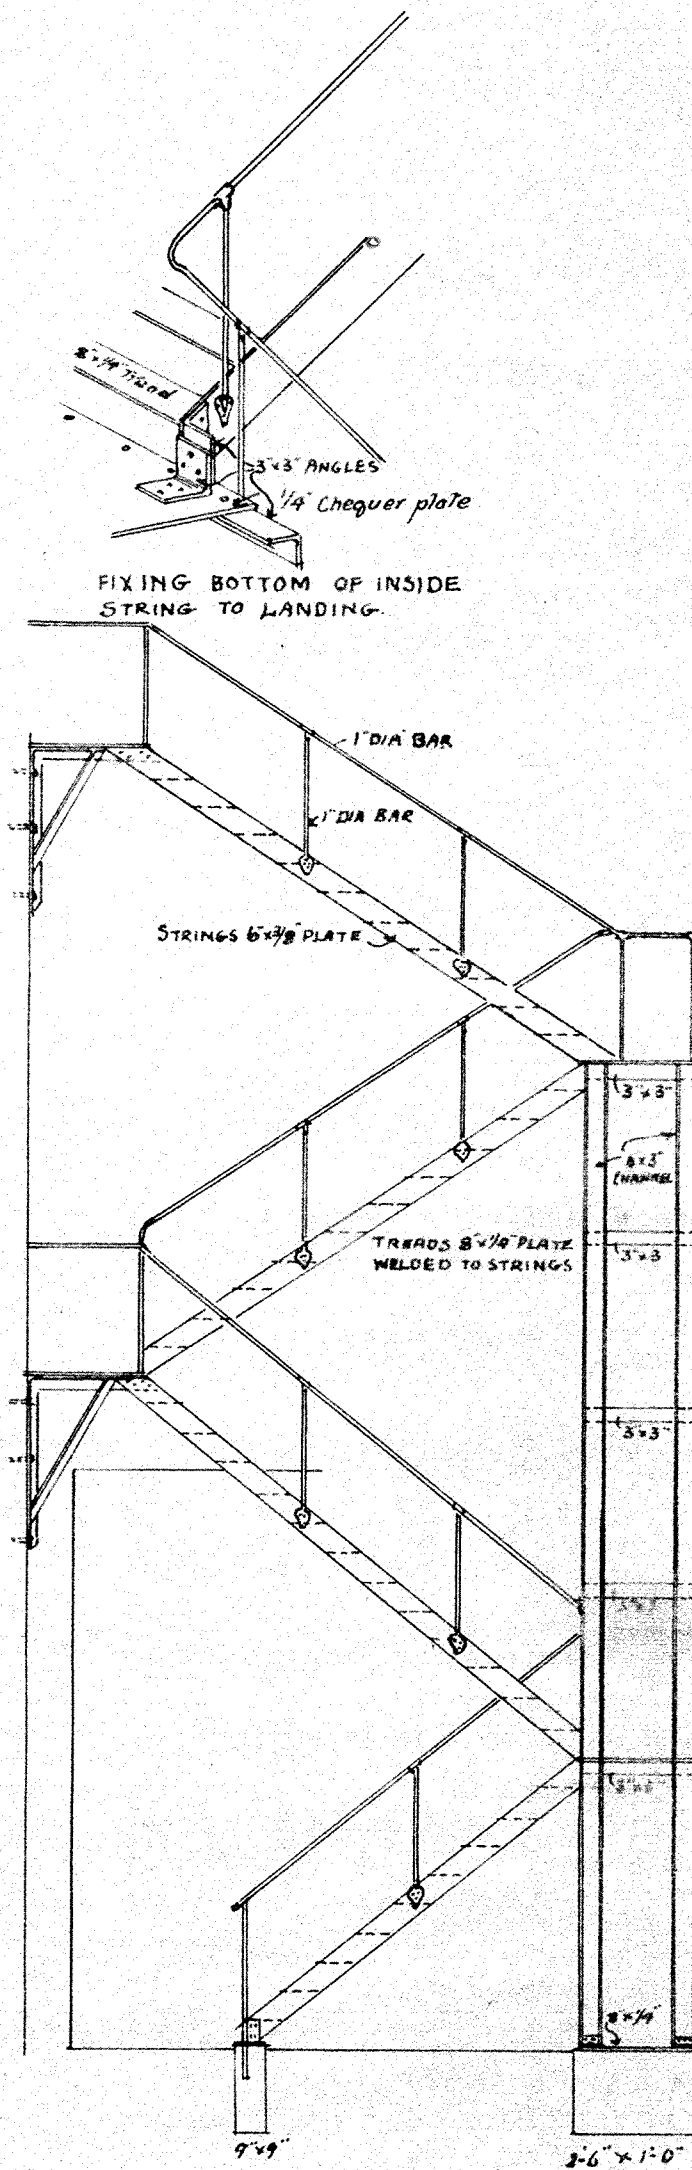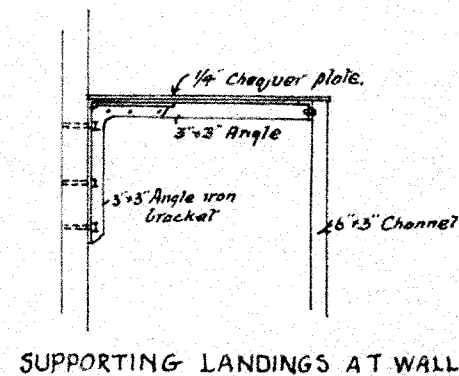

FIRE ESCAPE AT REAR OF PREMISES
CUBA STREET FOR J.R MCKENZIE LTD