
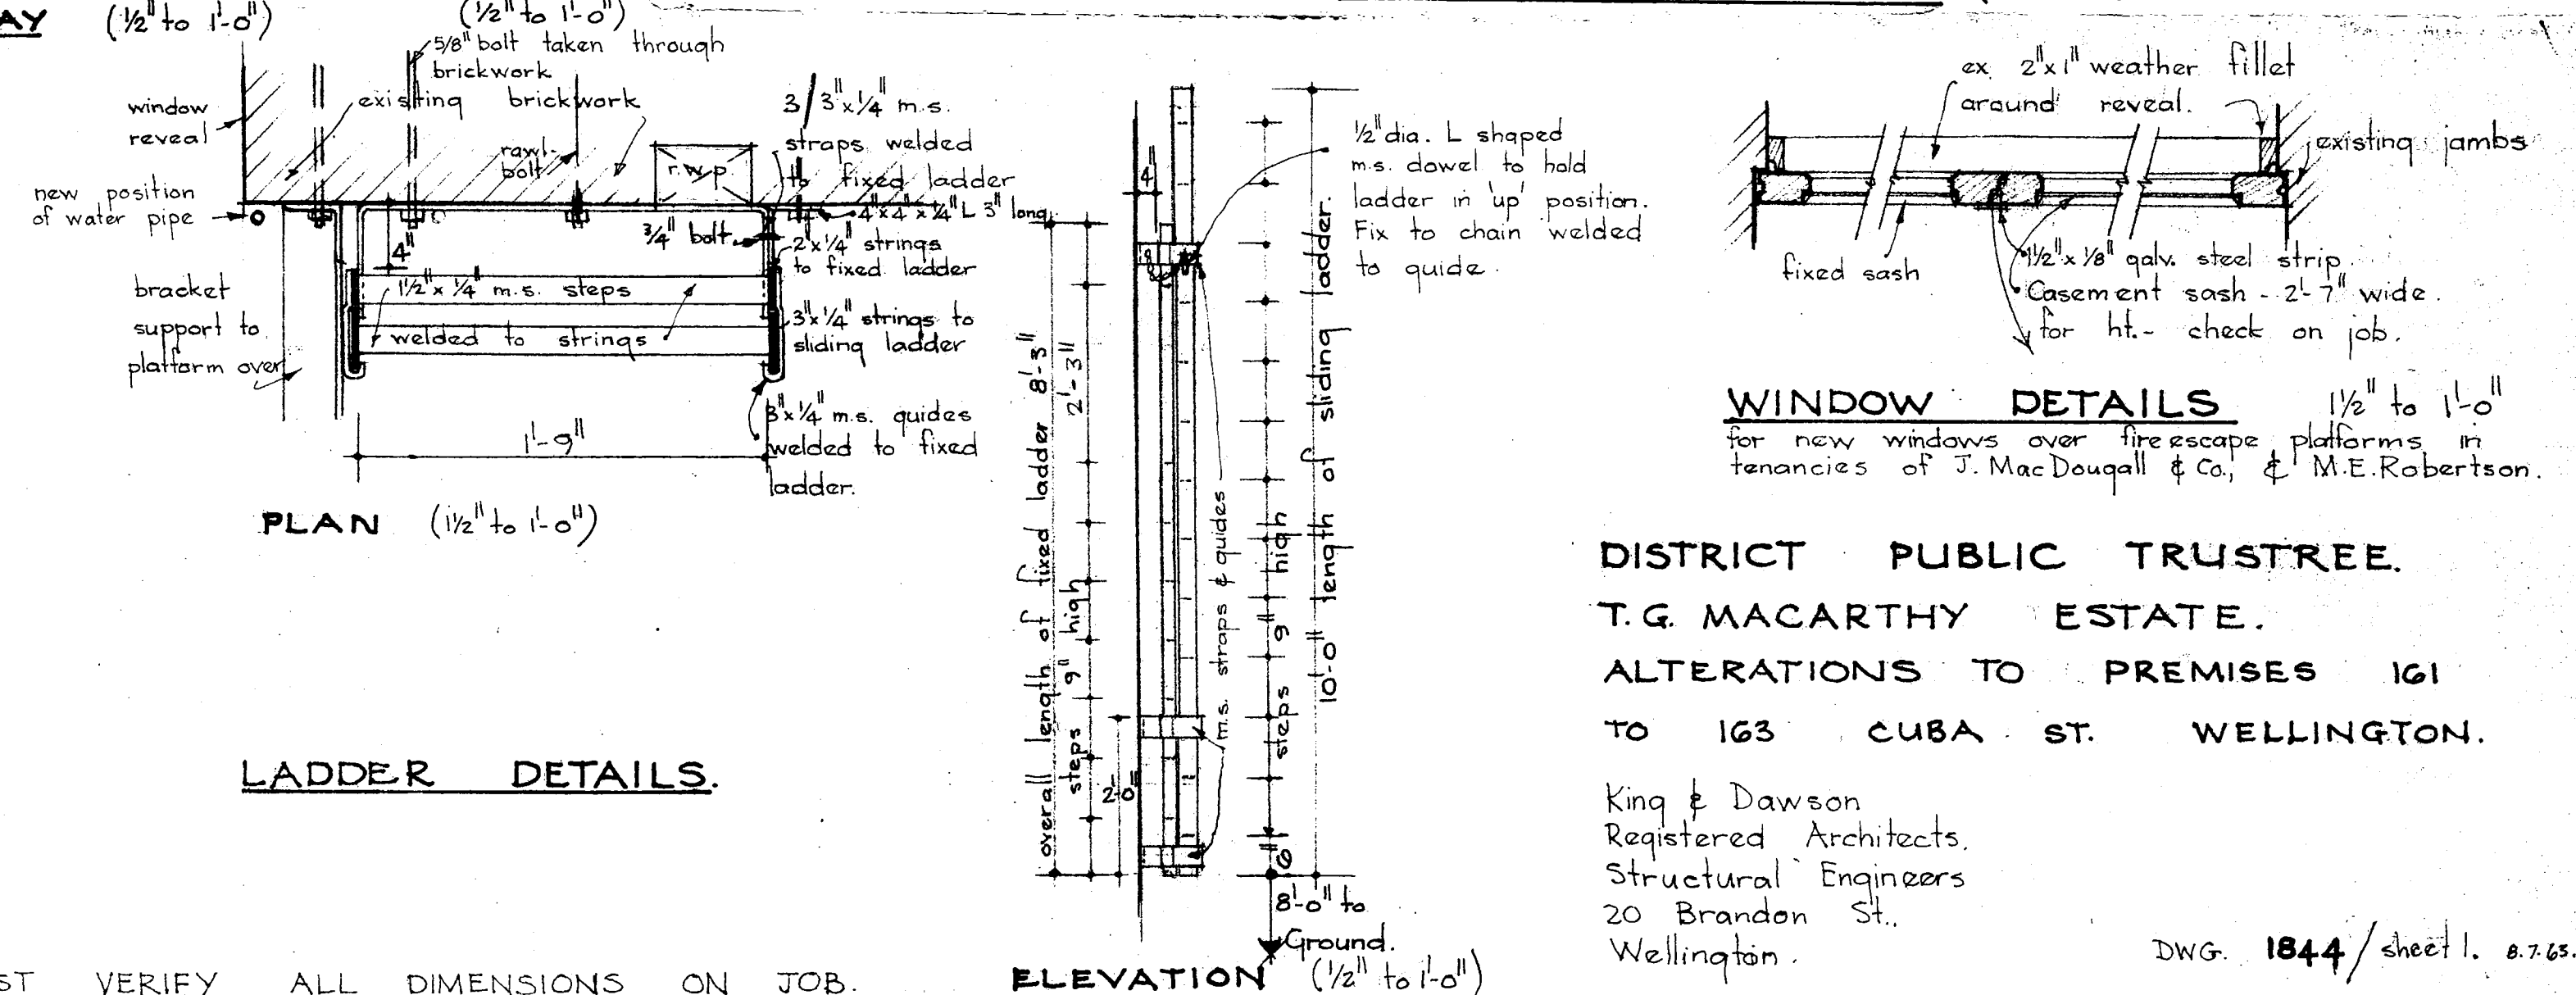
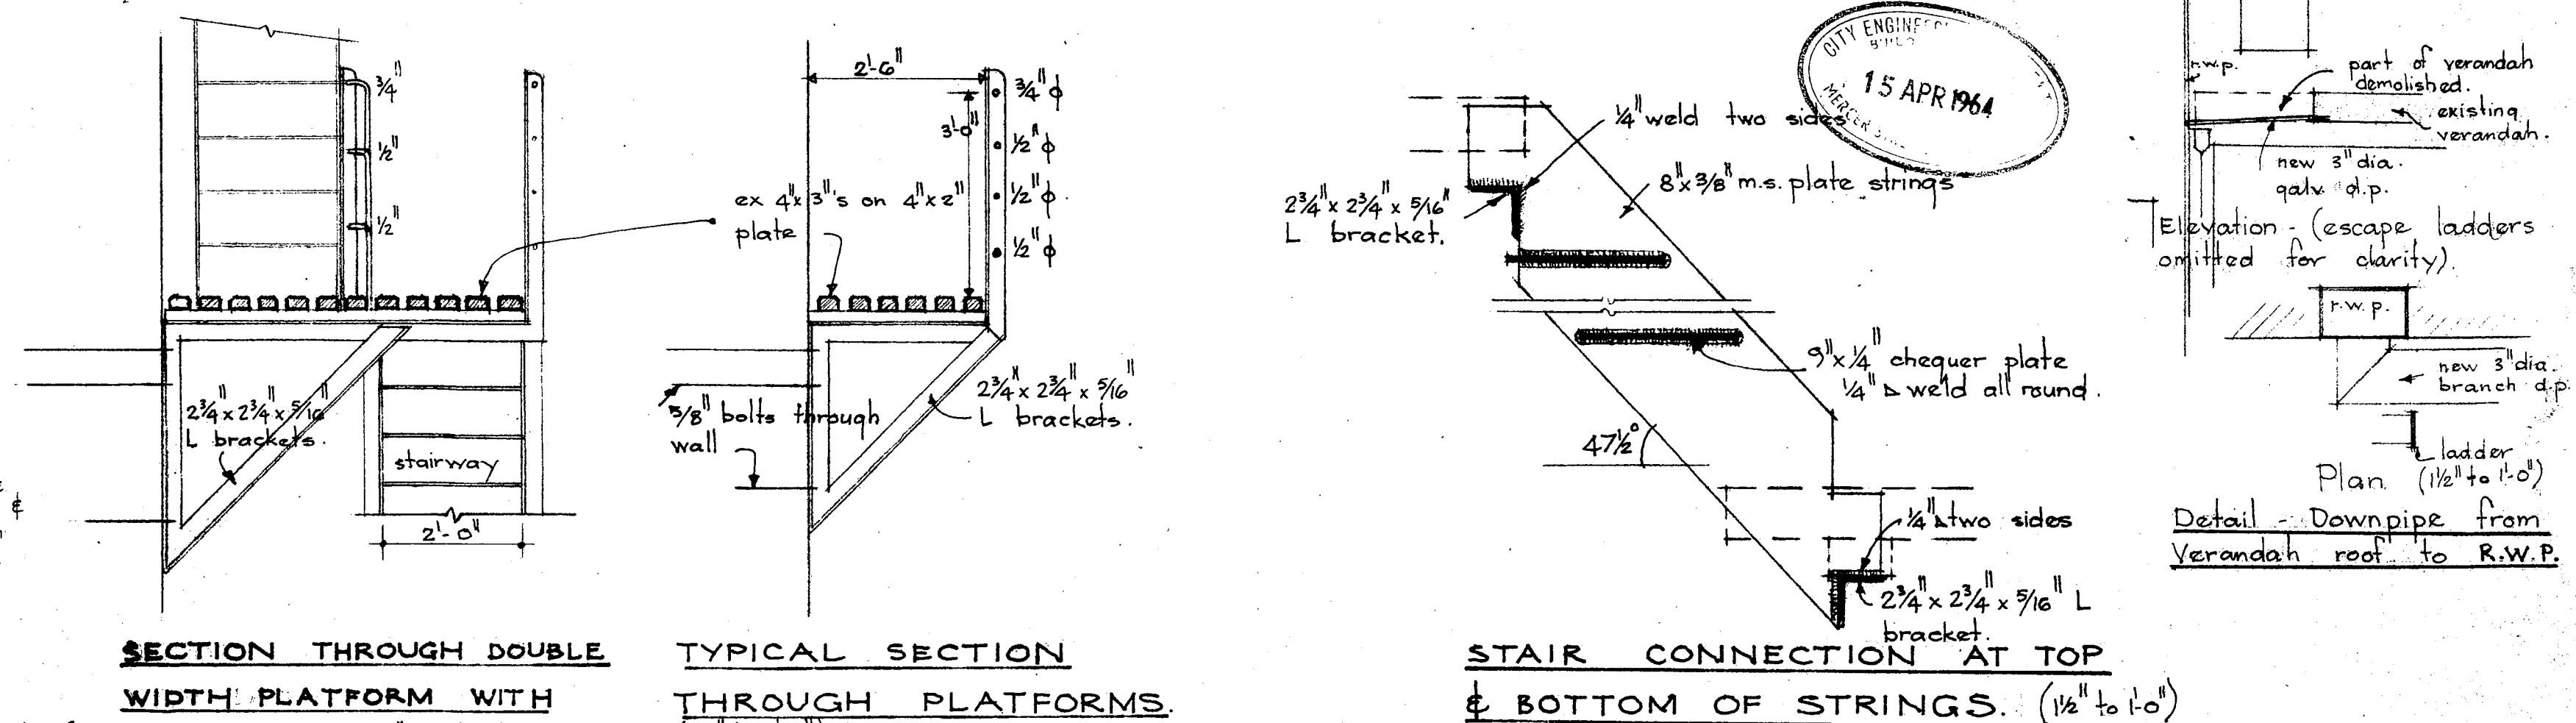


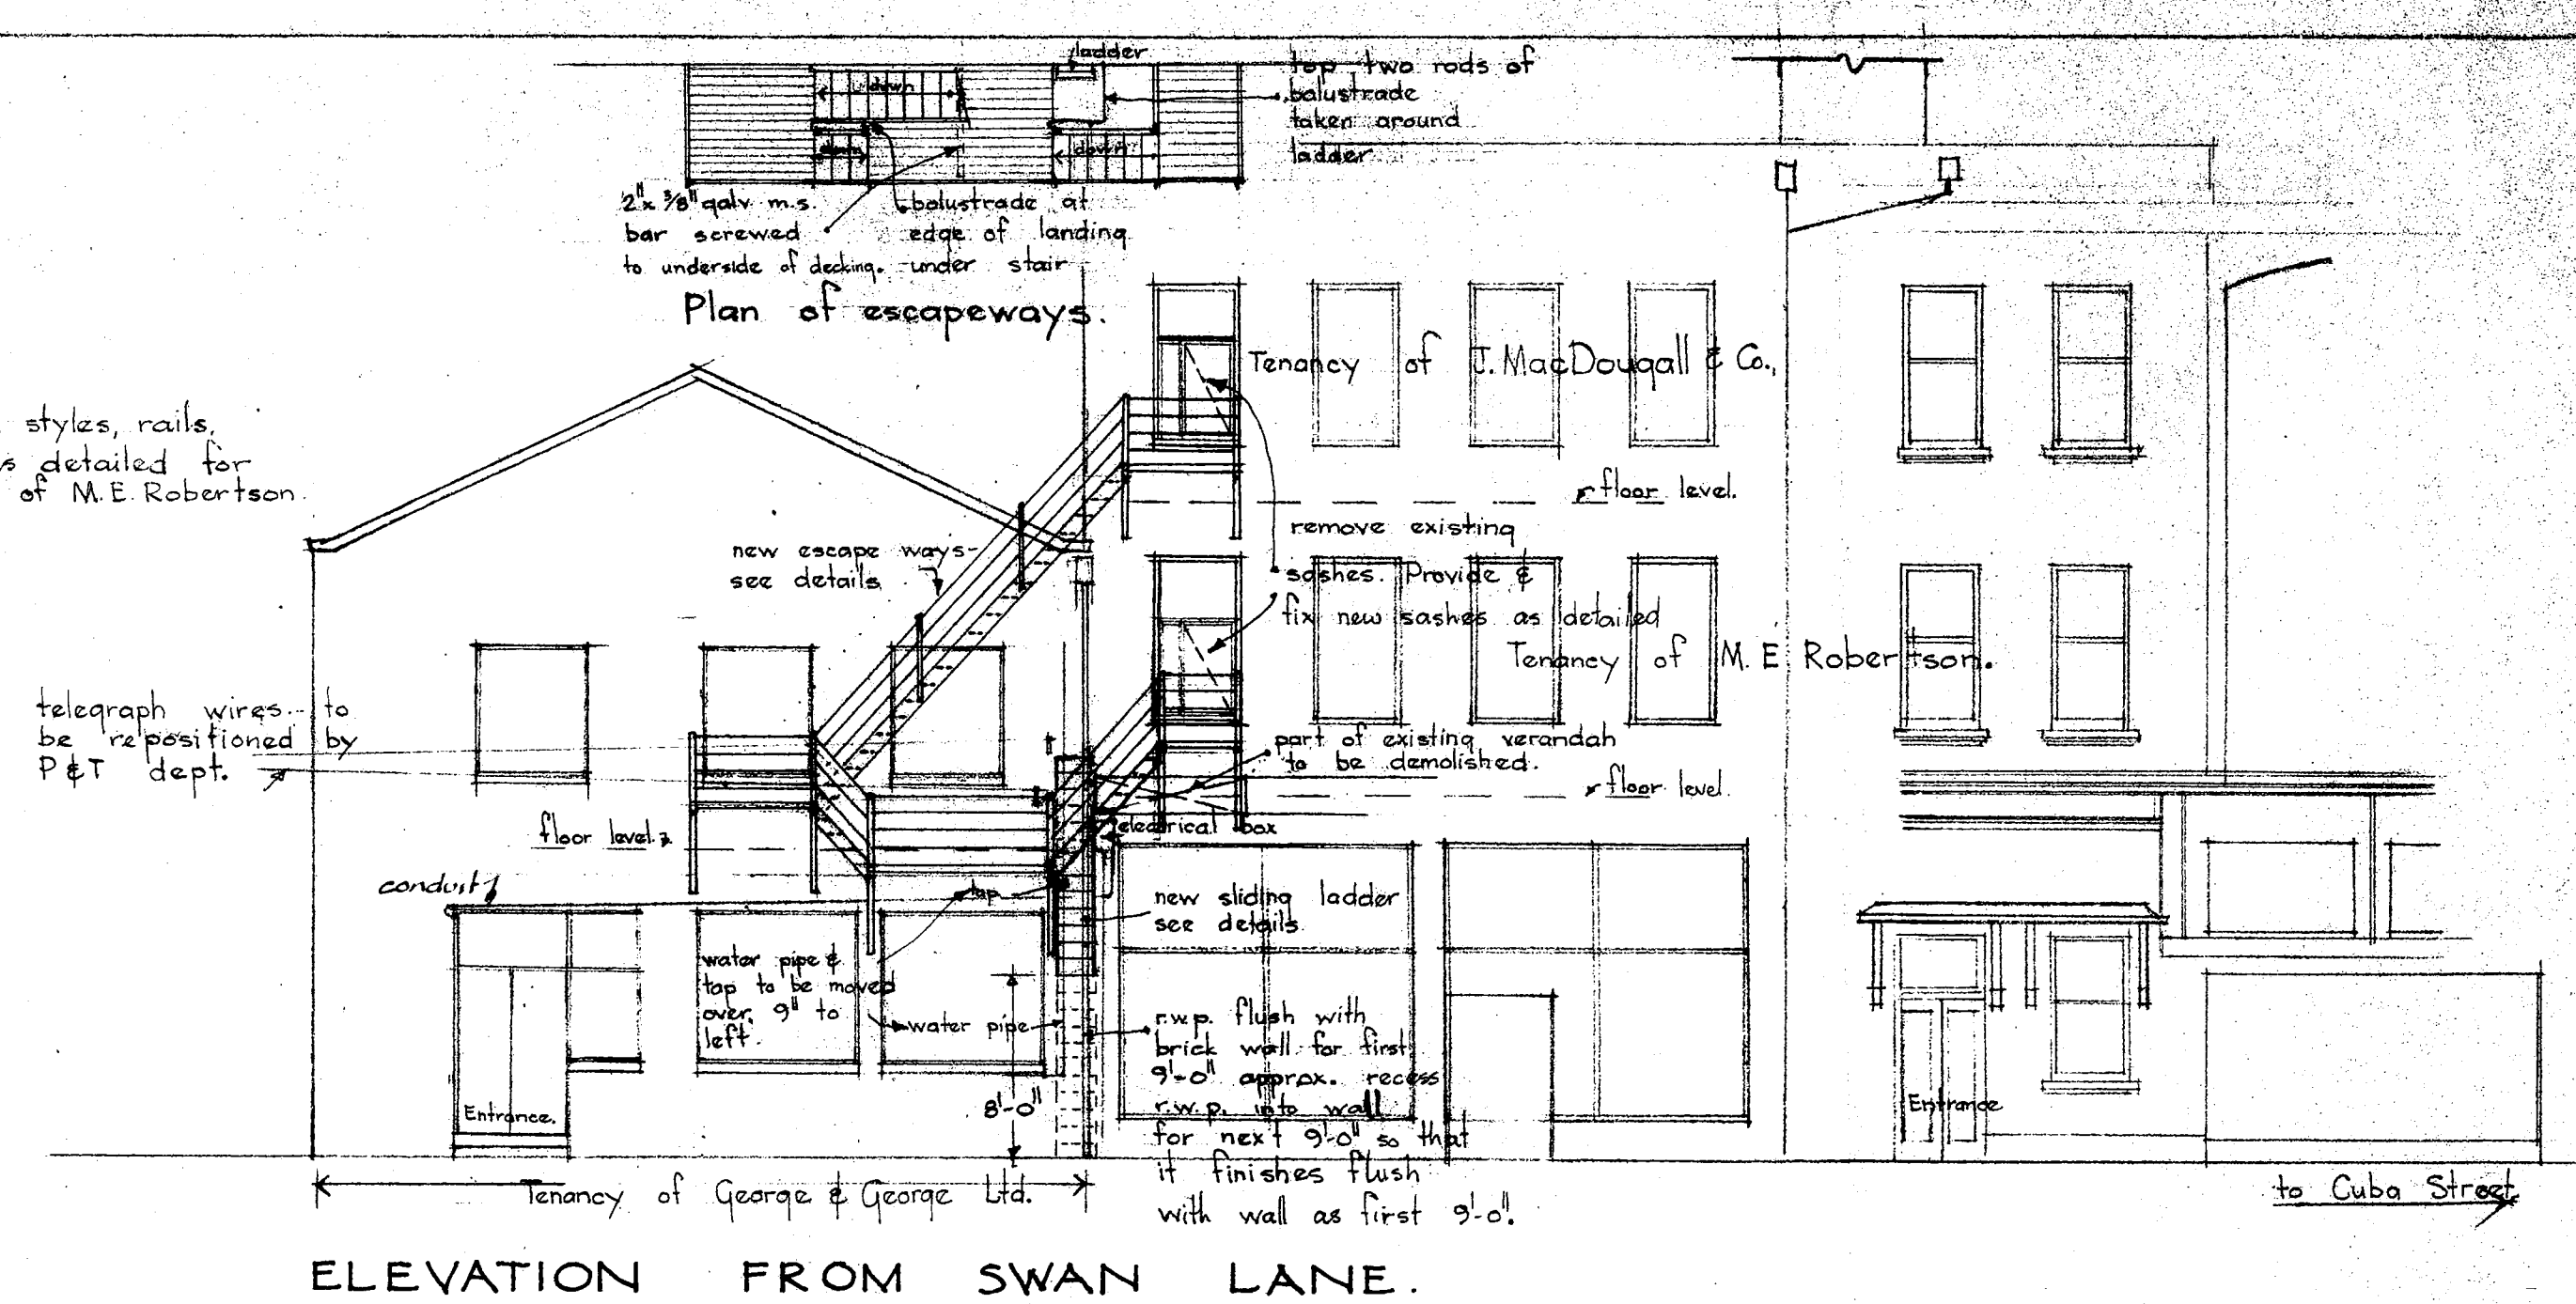

NB. CONTRACTOR MUST VERIFY ALL DIMENSIONS ON JOB

King & Dawson
Registered Architects,
Structural Engineers
20 Brandon St.,
Wellington.

DWG. 1844 / sheet 1. 8.7.63.