

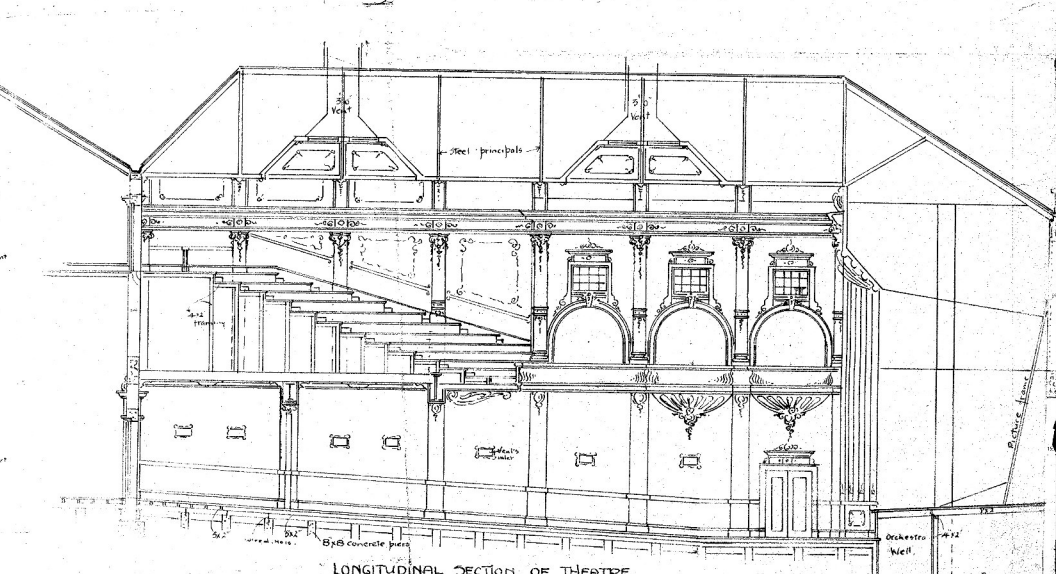


PROPOSED THEATRE.  
CUBA STREET.  
1/8 Scale  
JAMES BERNIE  
ARCHT.  
9-12-16

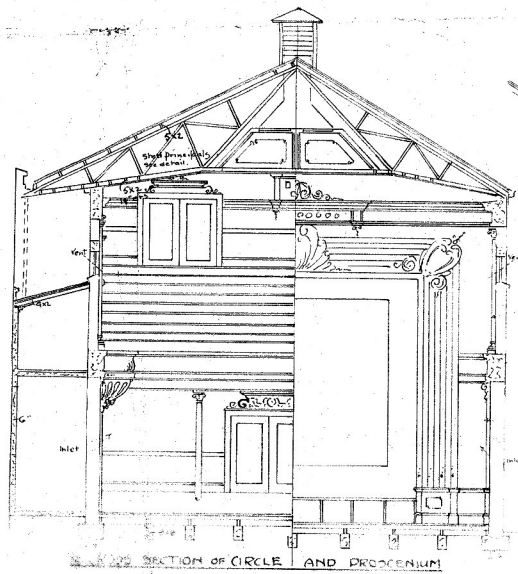

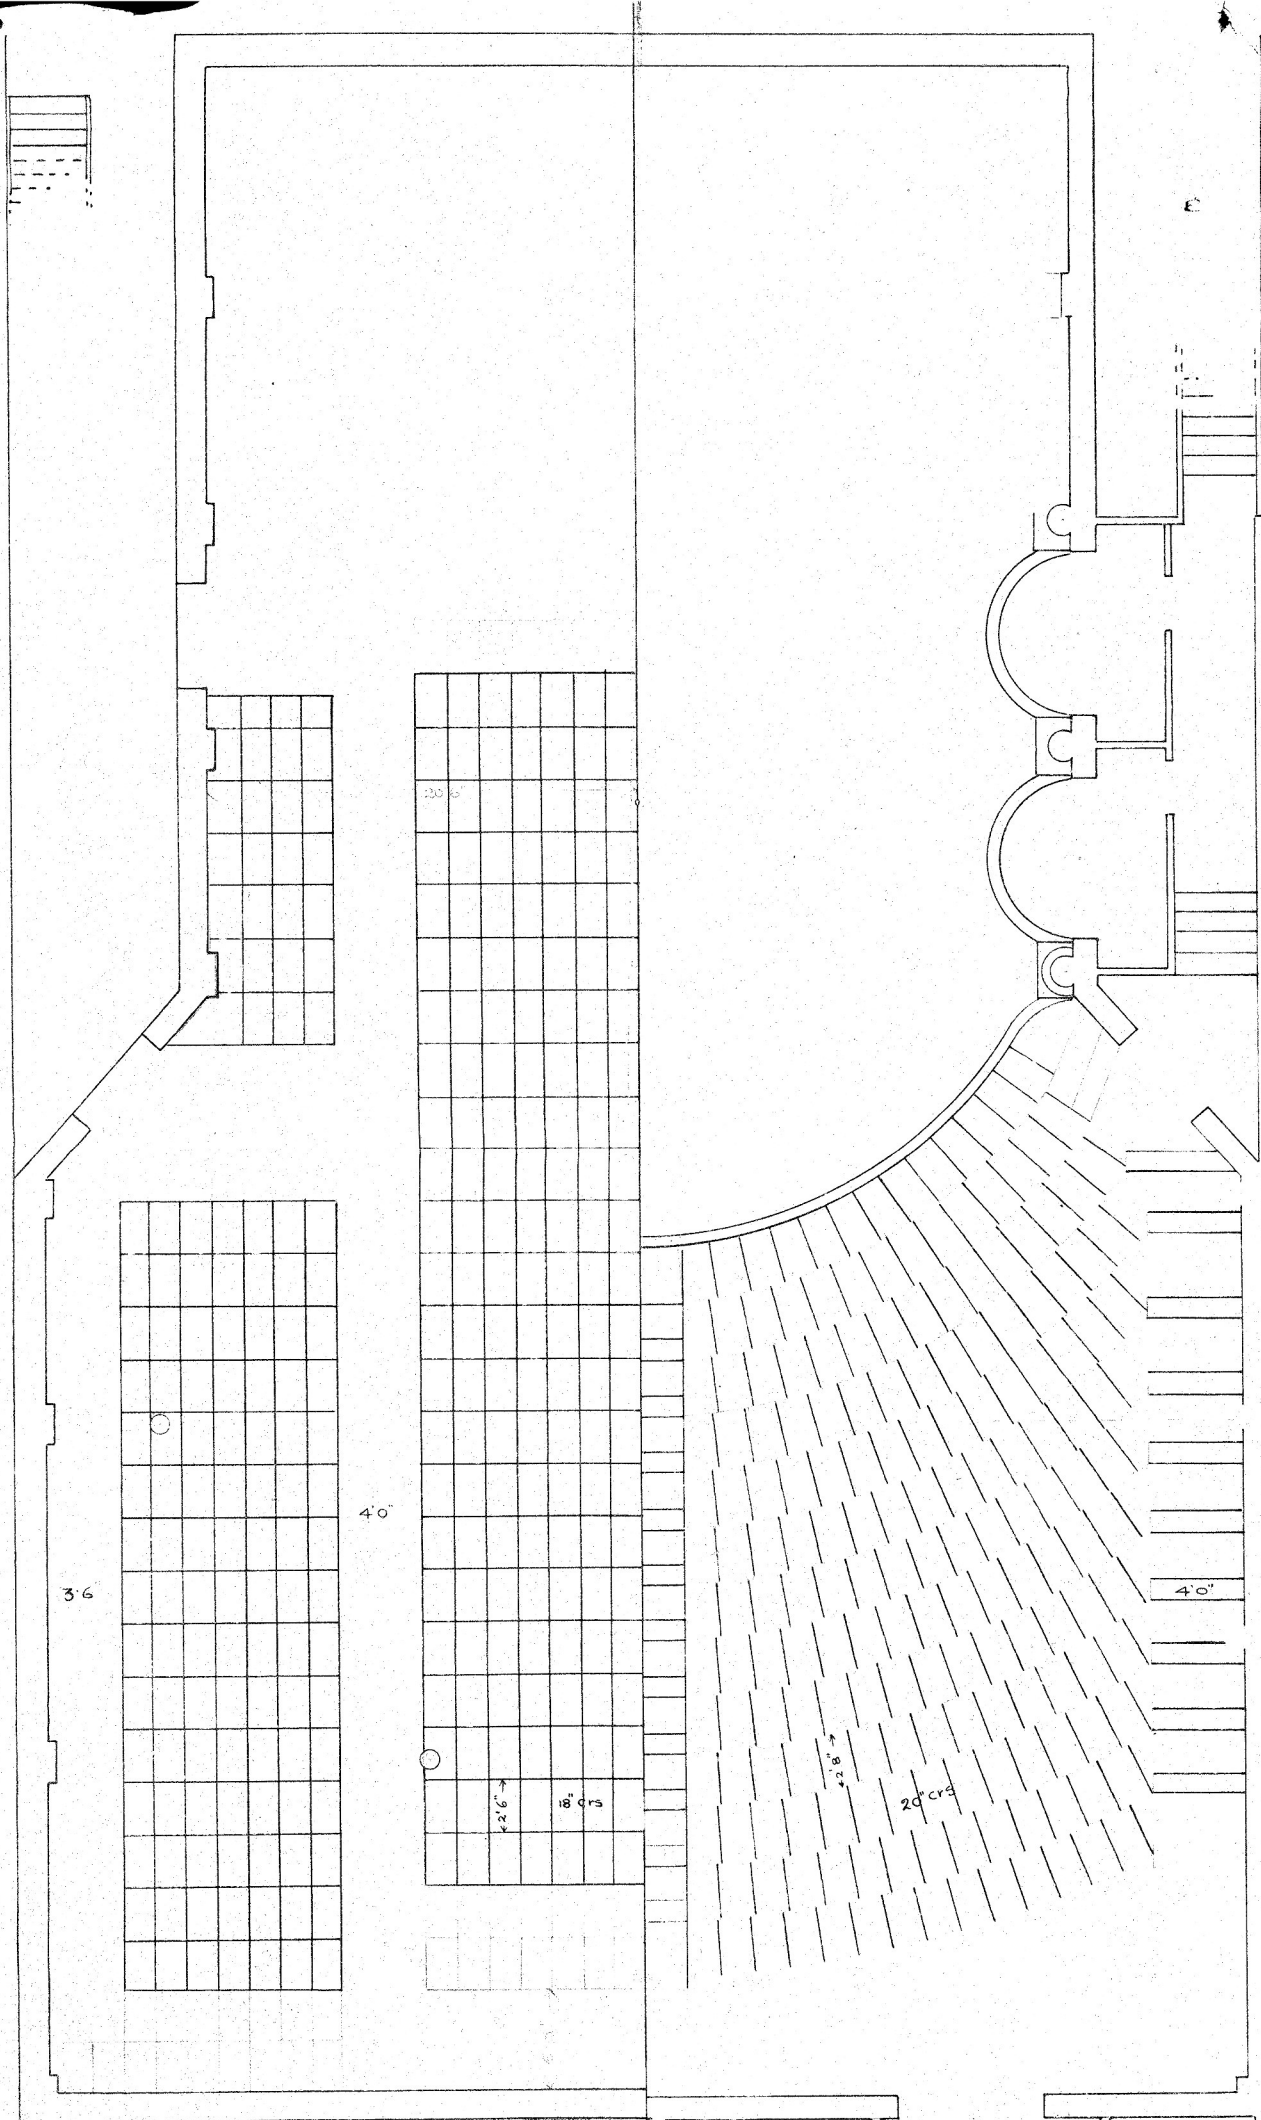


HALF PLAN AUDITORIUM


HALF PLAN CIRCLE

SEATING PLAN  
QUEENS THEATRE QUBA STREET

James Berne  
Architect


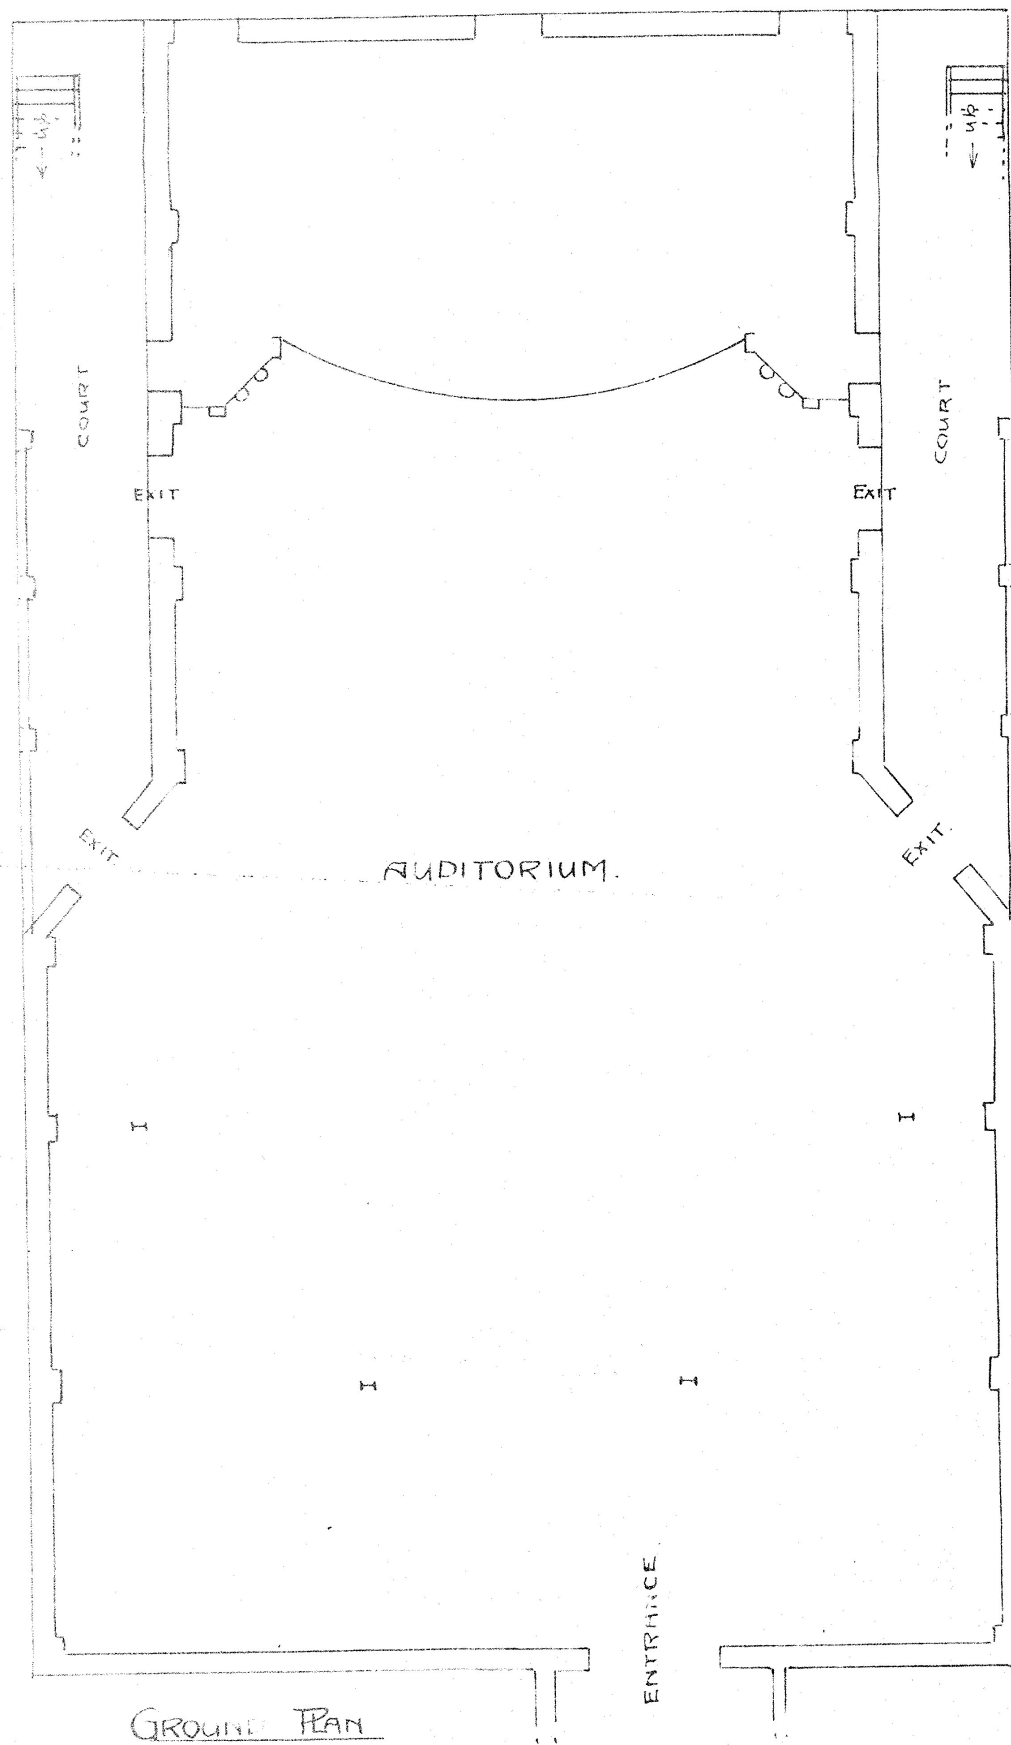


GROUND PLAN

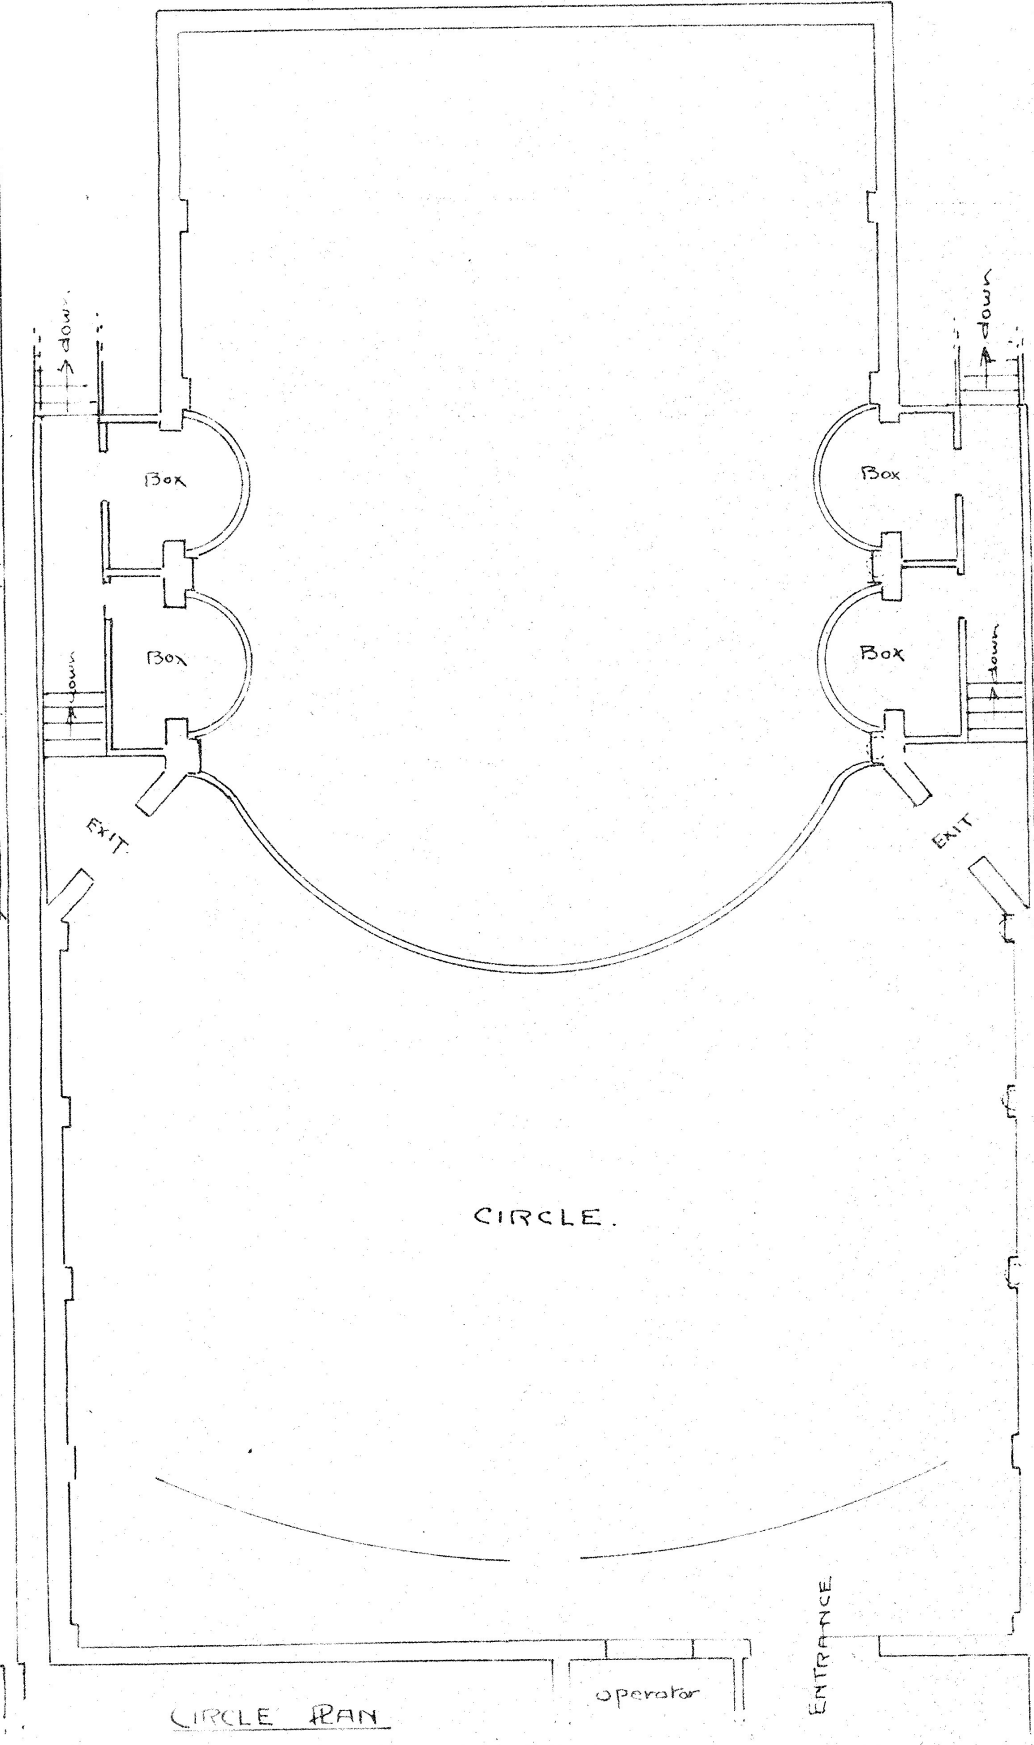


CIRCLE PLAN

AMENDED  
CUBA. S  
1/8" Scale

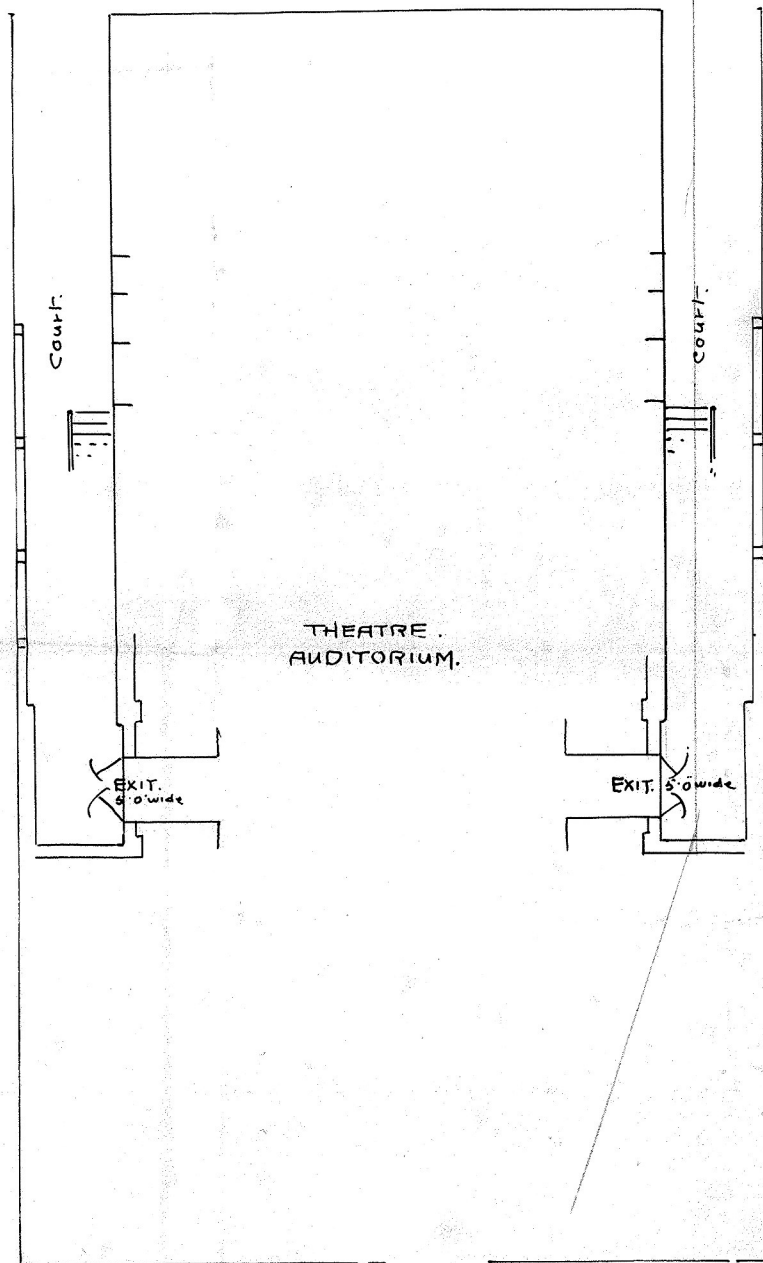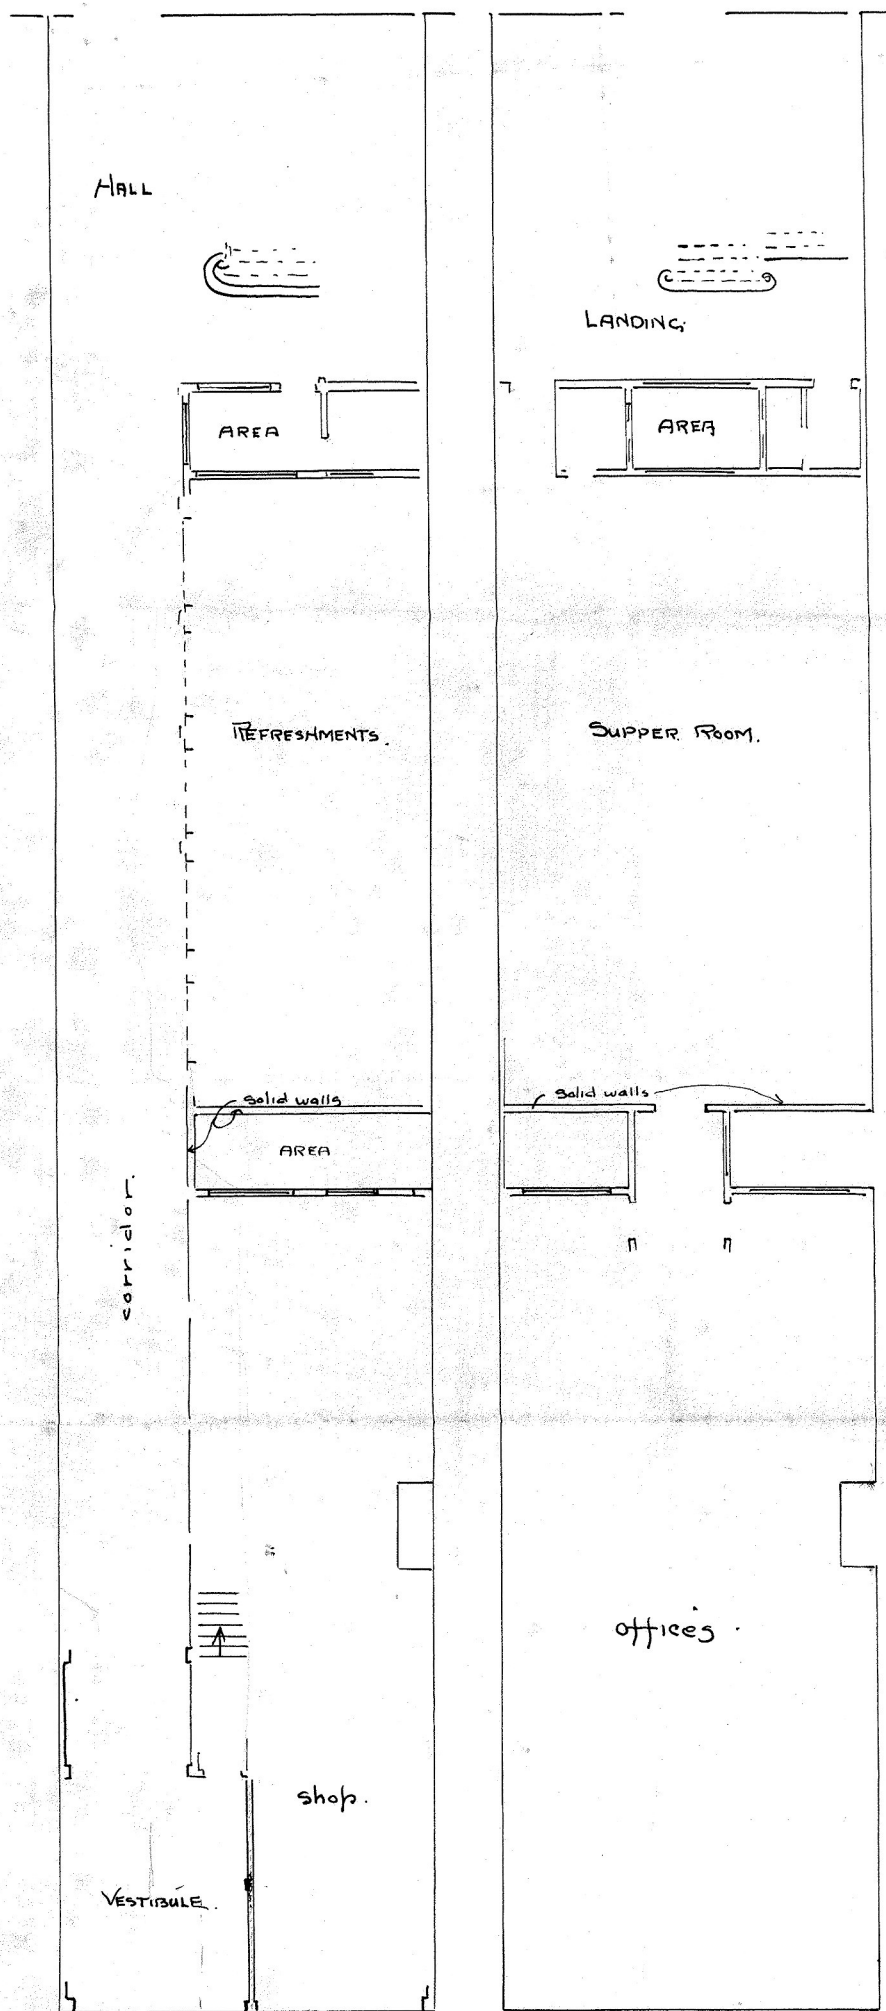


Amendments To plans.  
 Queens Theatre.  
 Cuban Marion Streets.  
*J. Benini architect*



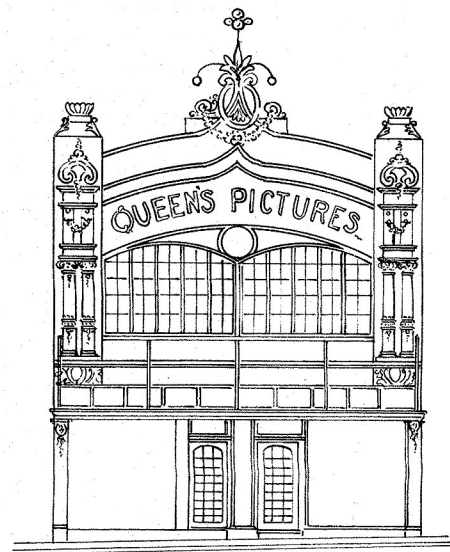


CUBA ST. FRONT.

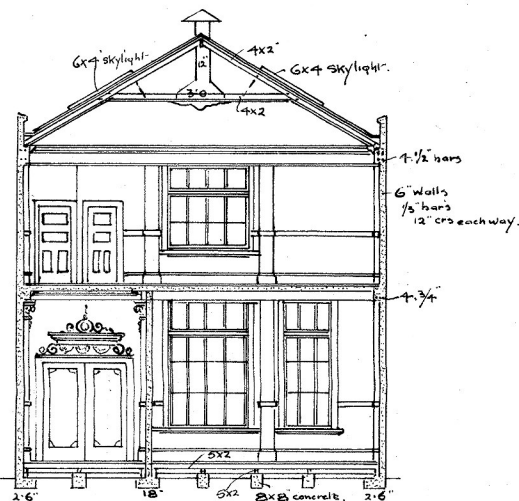

CROSS SECTION.

1/8 Scale

James Koenig  
Architect  
9.8.15.

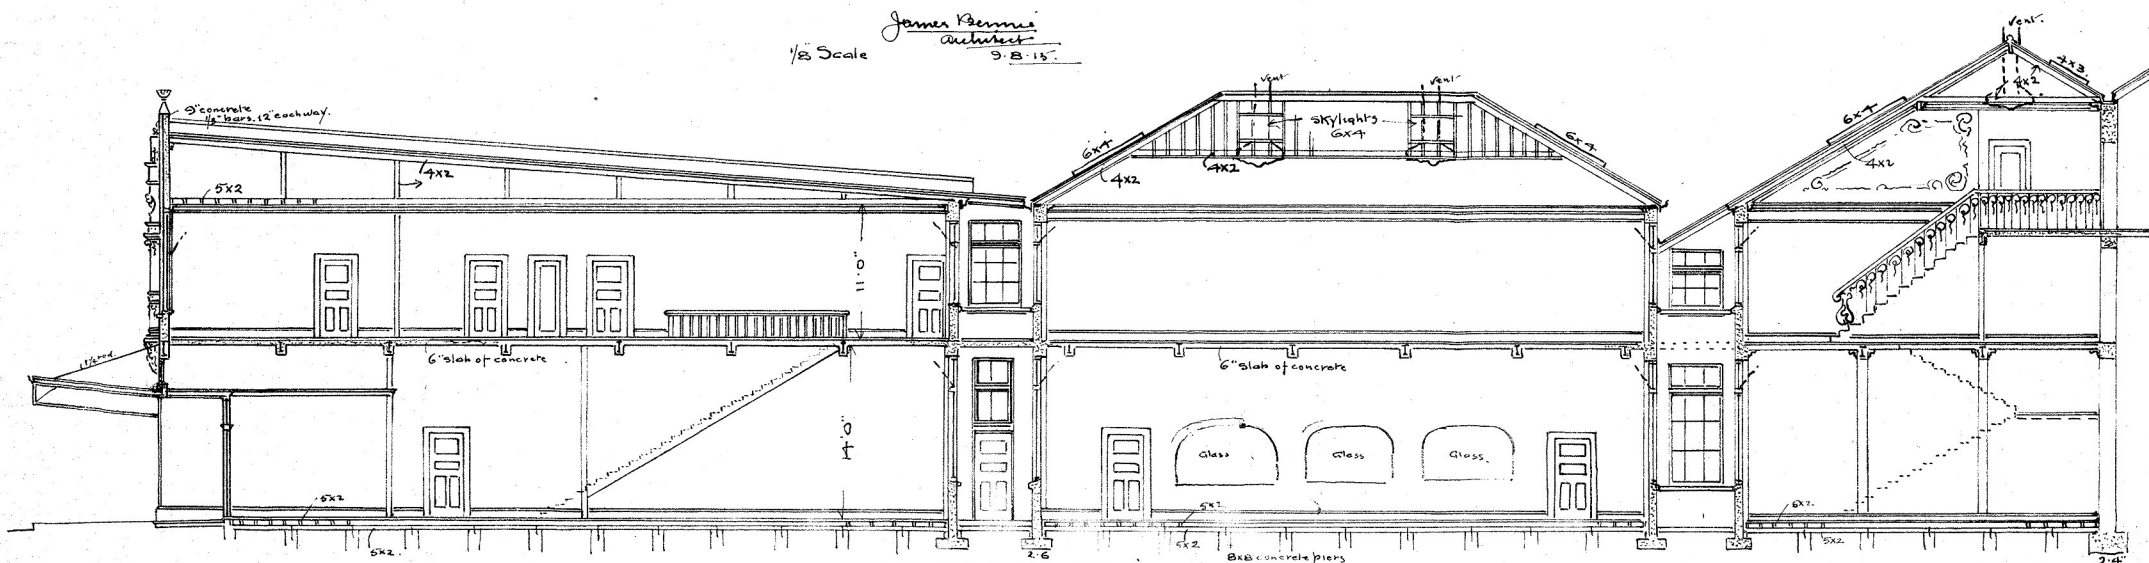

LONGITUDINAL SECTION