



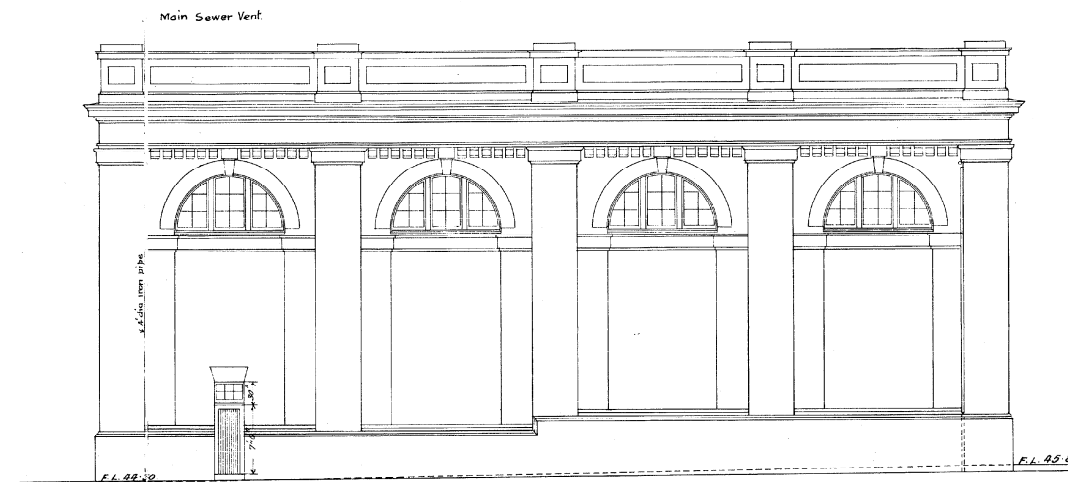


ELEVATION TO CABLE STREET.




ELEVATION TO TARANAKI STREET.

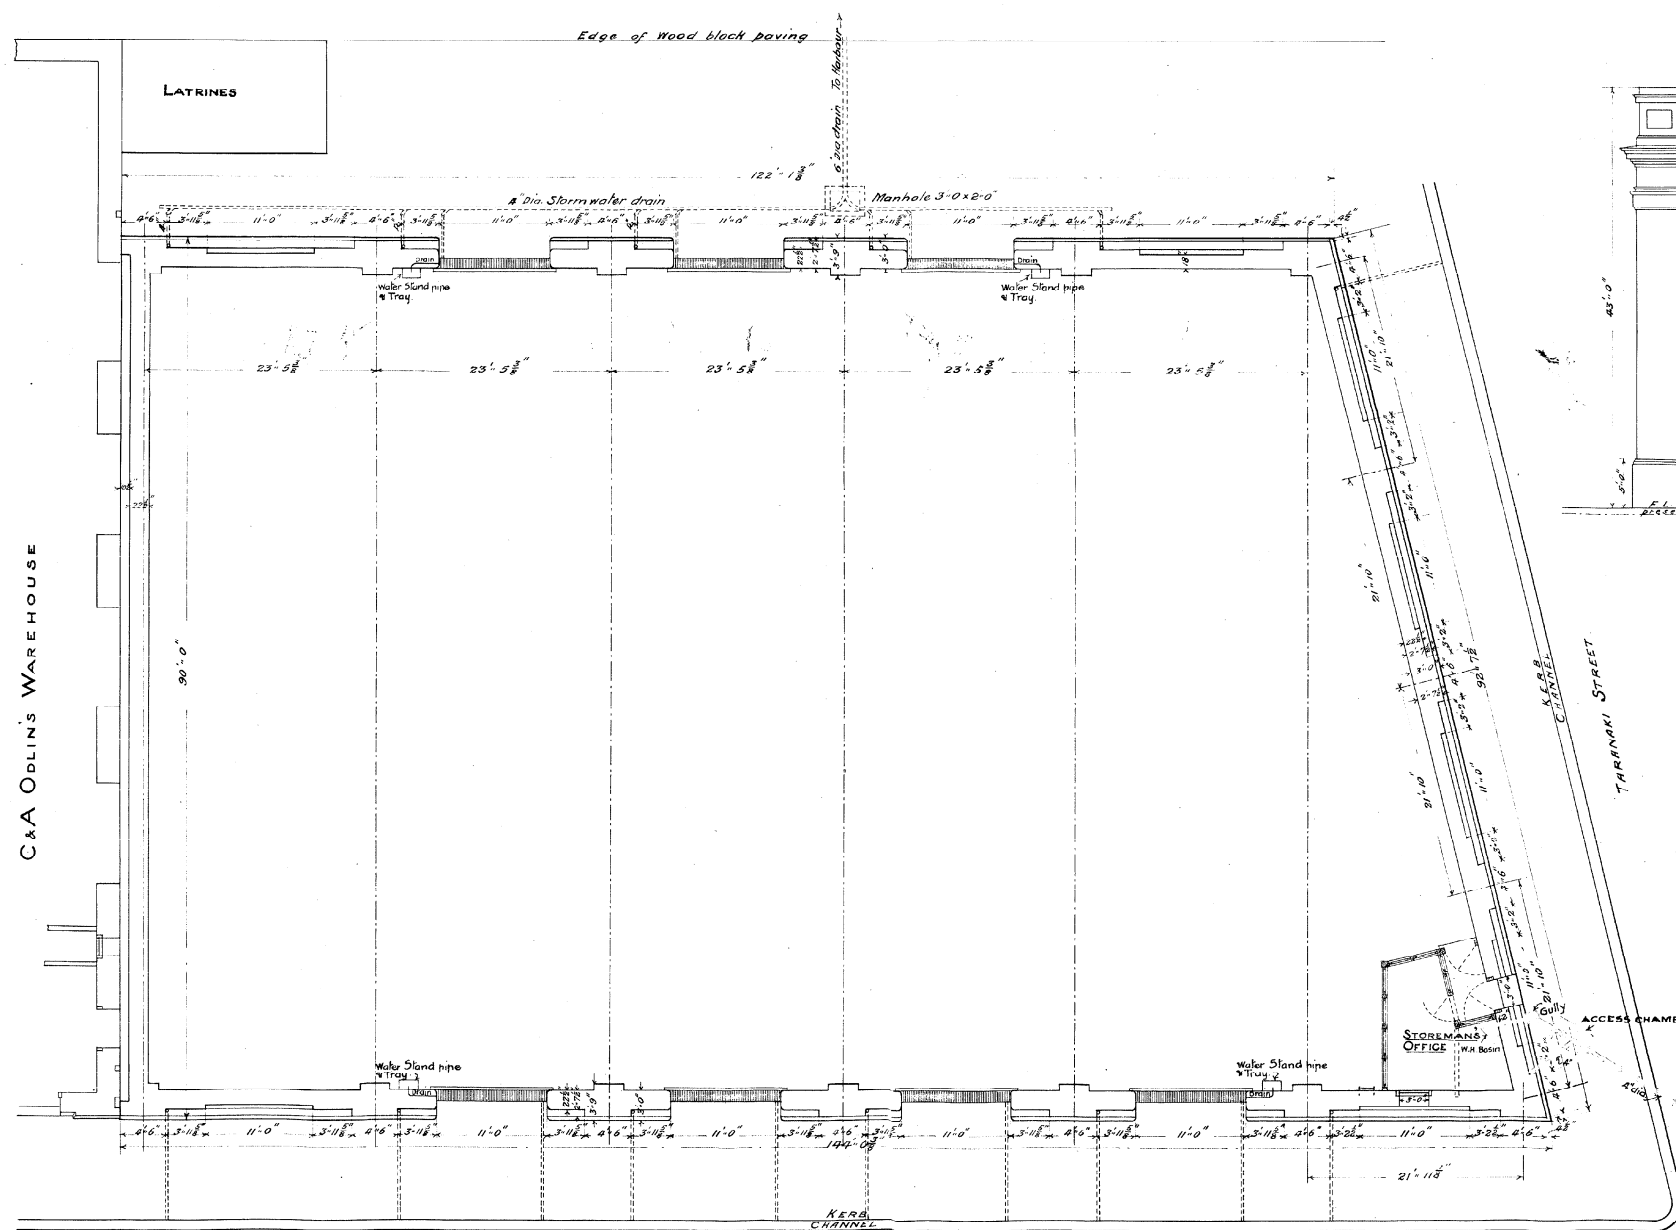


PLAN
CABLE STREET

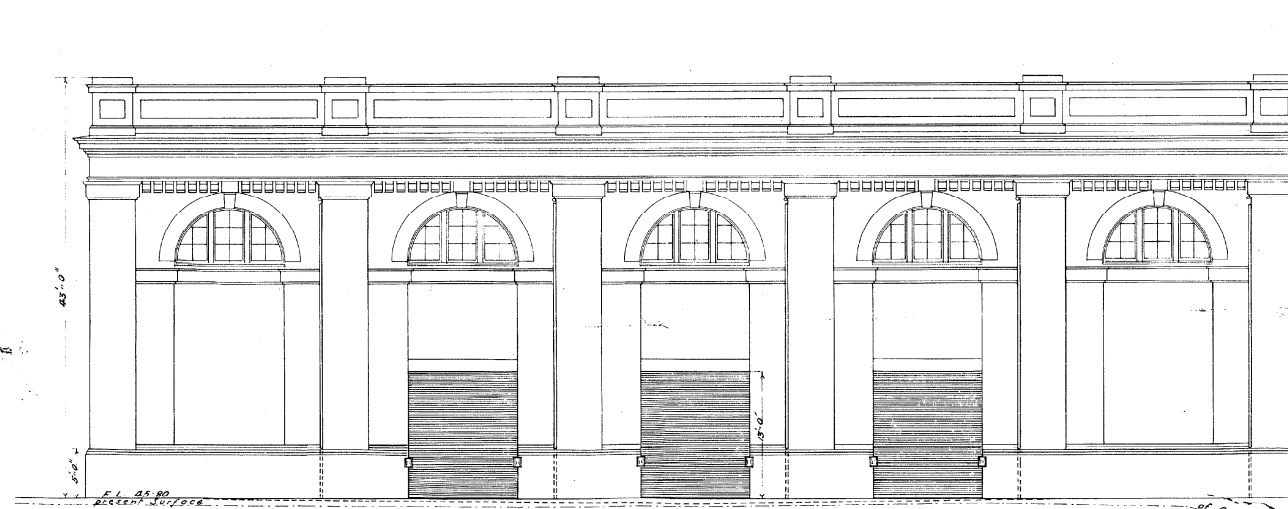

ELEVATION FACING TARANAKI STREET WHARF.

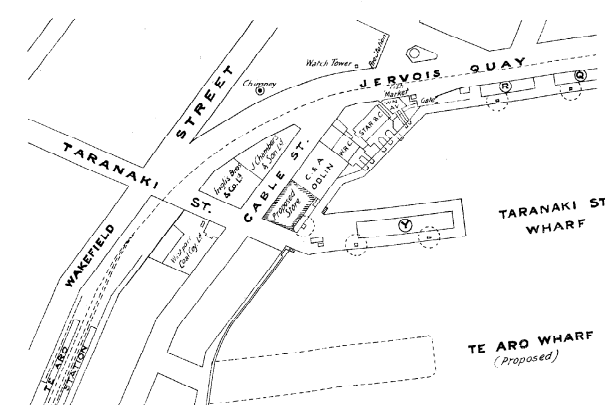

LOCALITY PLAN.
Scale: 1 in. to 10 ft.

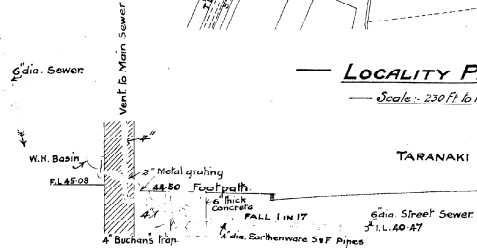


LONG SECTION OF BRANCH SEWER.


*Imagined
Supplied
March 1919*

— **W.H.B.** —
— **TARANAKI STREET STORE** —
— **CONTRACT N^o 178.** —
— **SCALE: 1/4 IN TO 1 FOOT** —
— **SHEET N^o 1.** —


T. N^o 910.

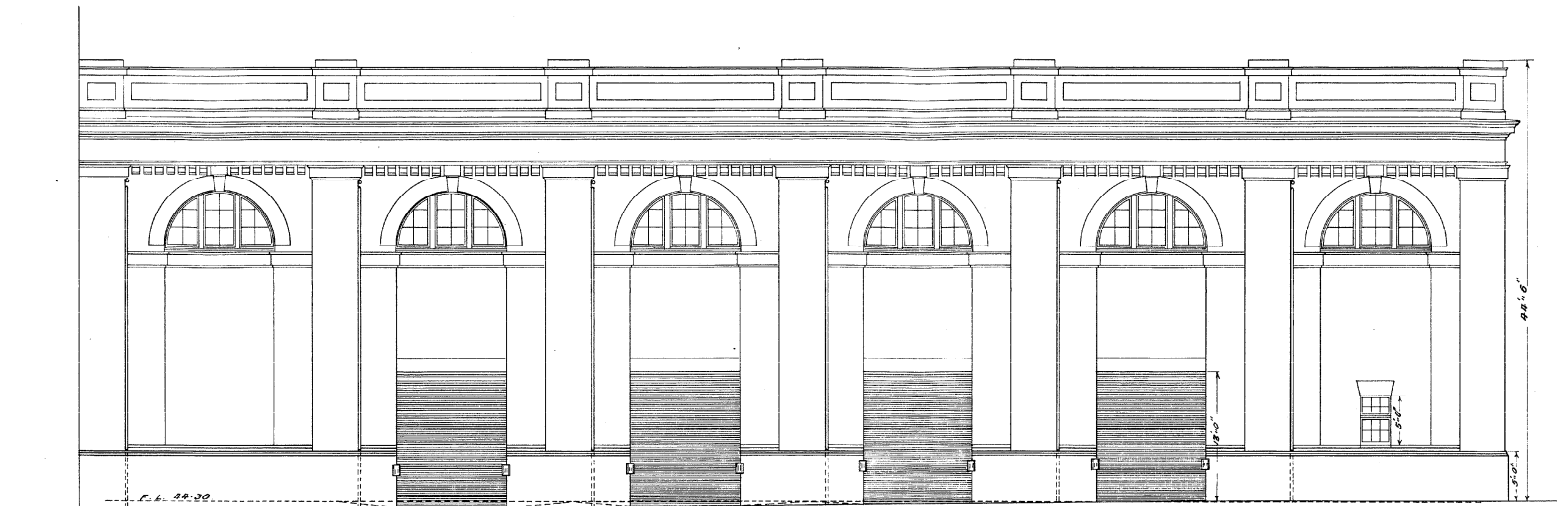


— ELEVATION TO CABLE STREET. —

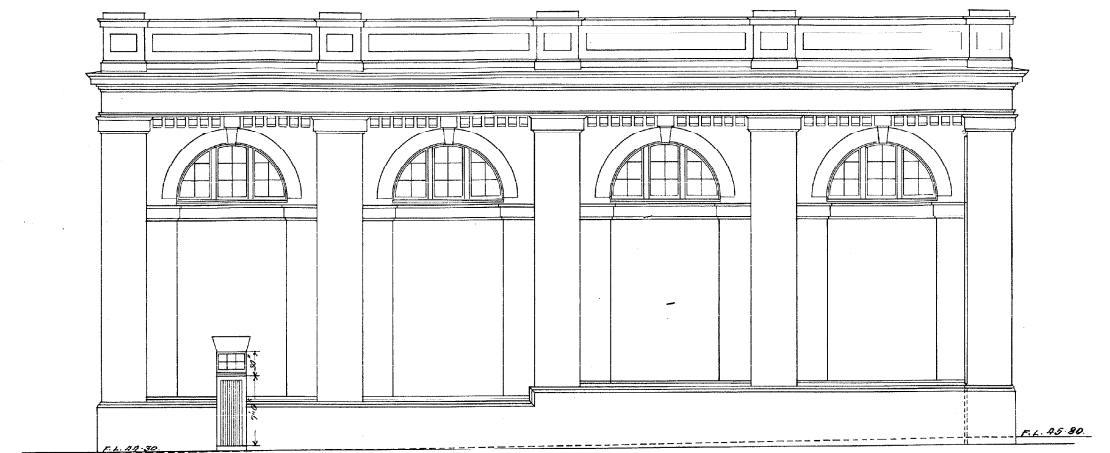


— ELEVATION TO TARANAKI STREET. —

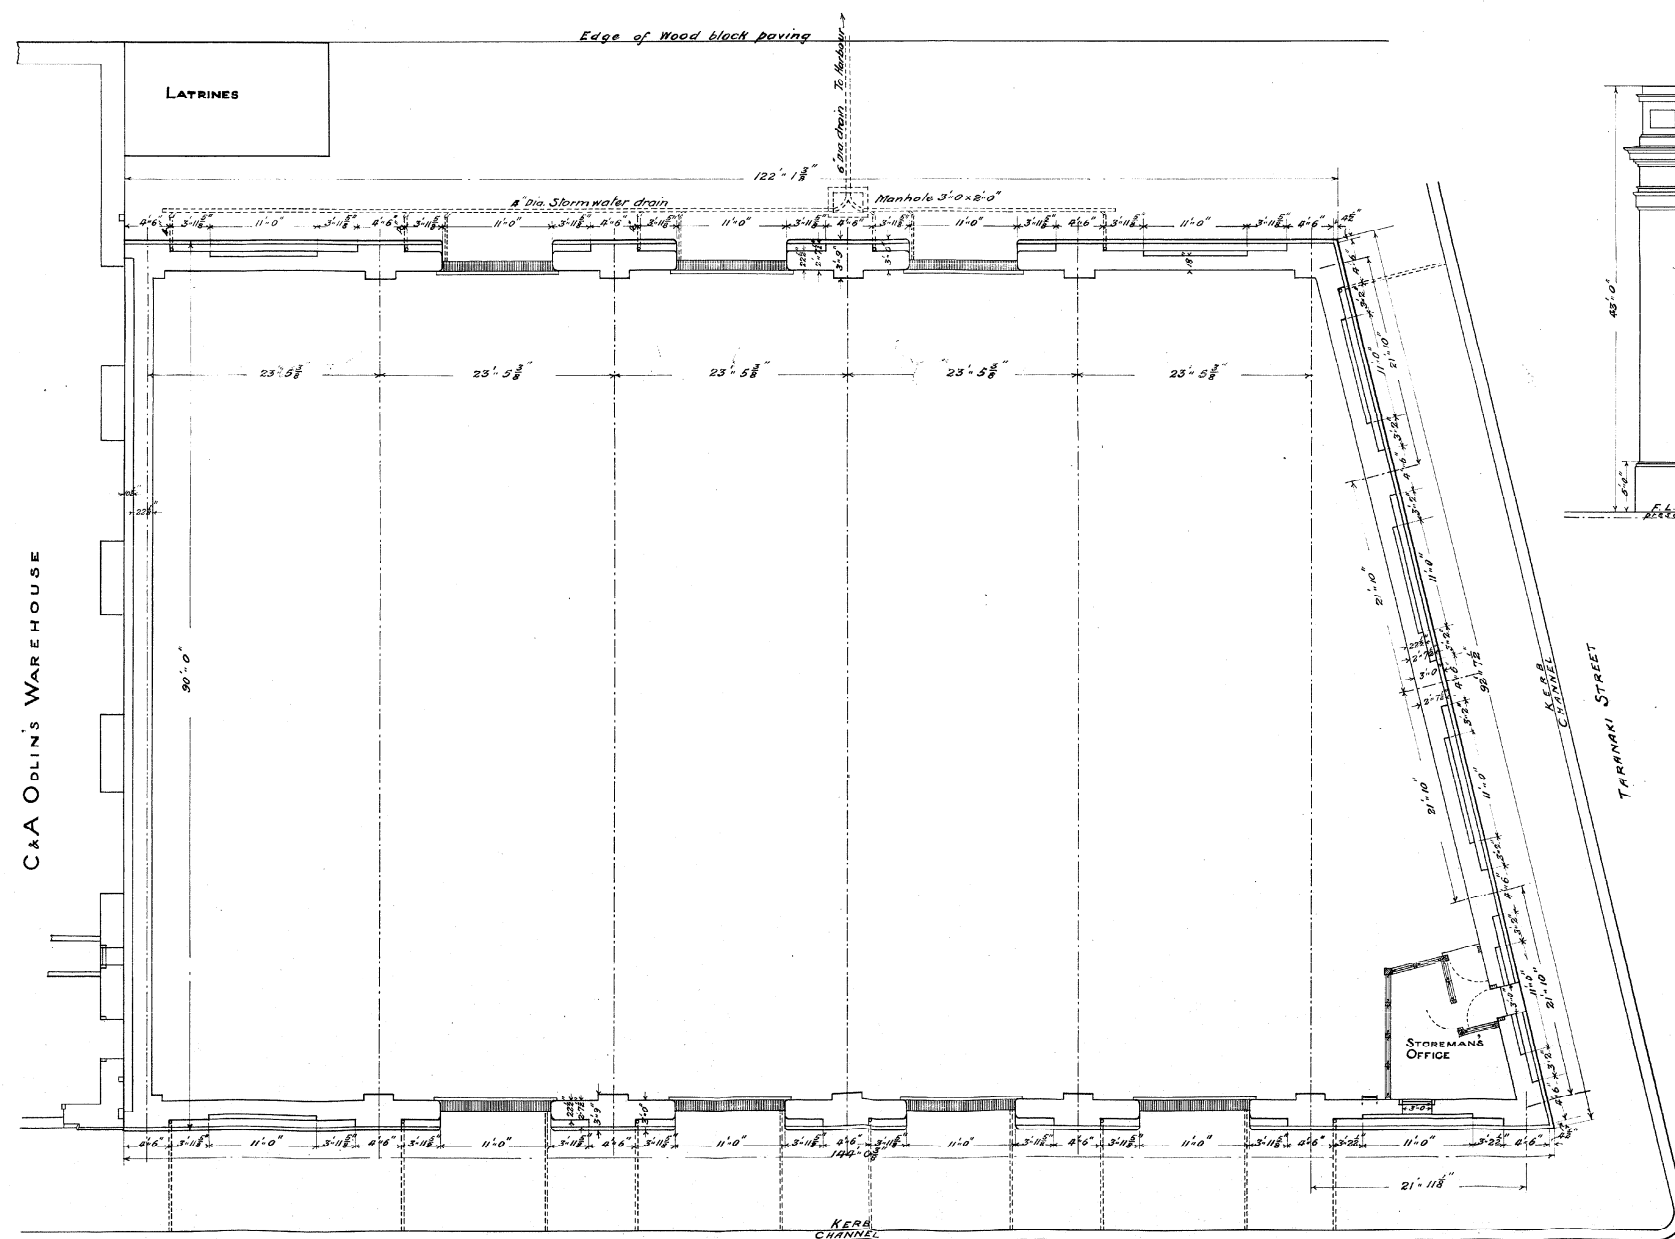

— PLAN —
CABLE STREET.

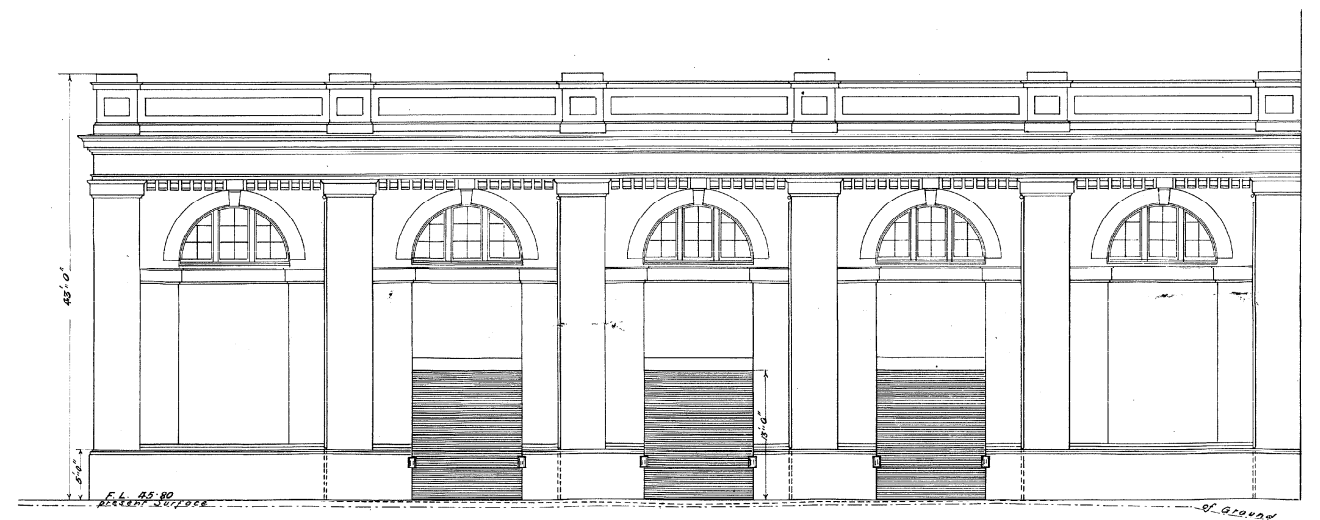


— ELEVATION FACING TARANAKI STREET WHARF. —

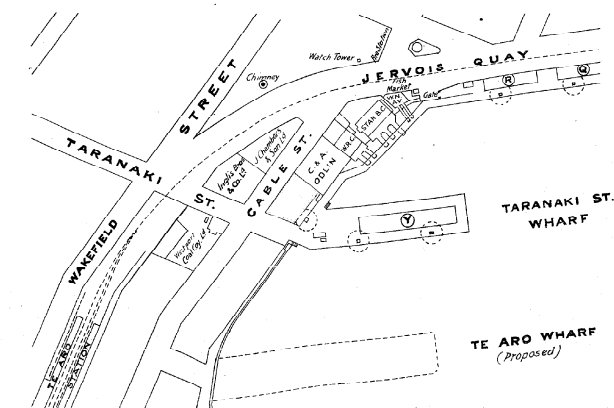


— LOCALITY PLAN. —
Scale - 1" = 10'.

— **W. H. B.** —
— **TARANAKI STREET STORE** —
— **CONTRACT N^o** —
— SCALE: 1/8" = 1' —

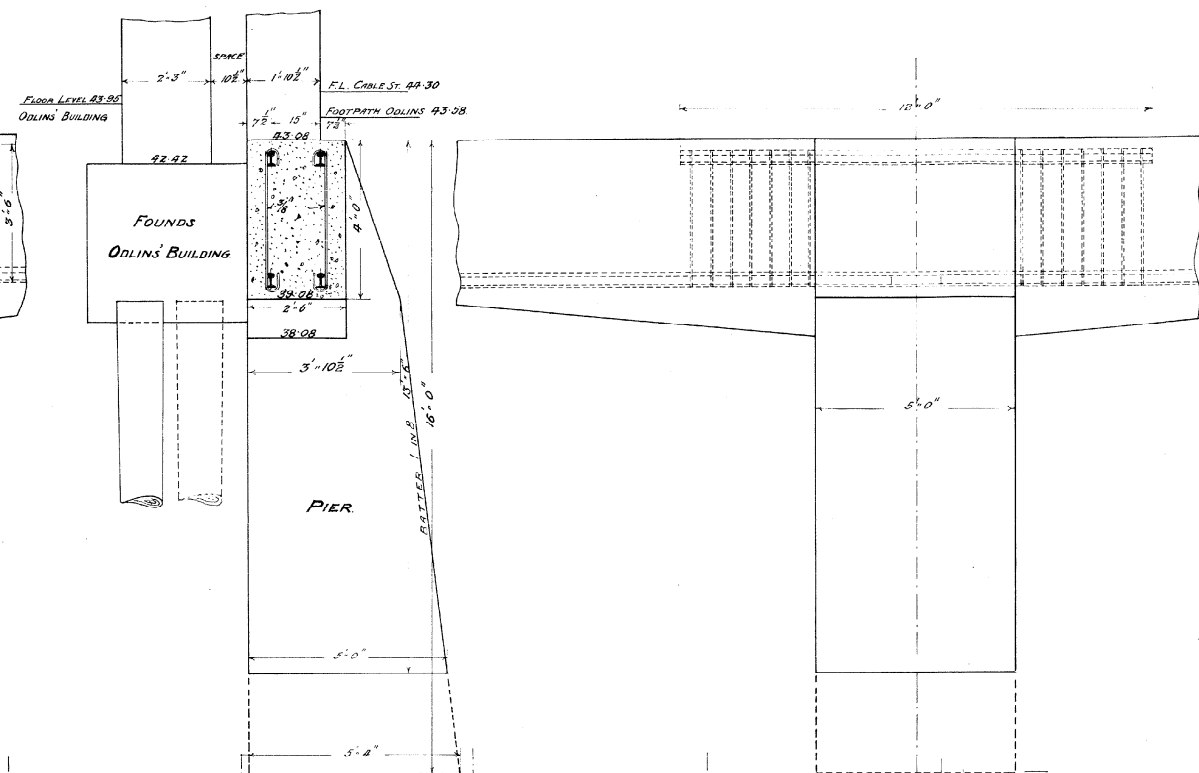

- SCALE: - $\frac{1}{2}$ IN TO 1 FT.

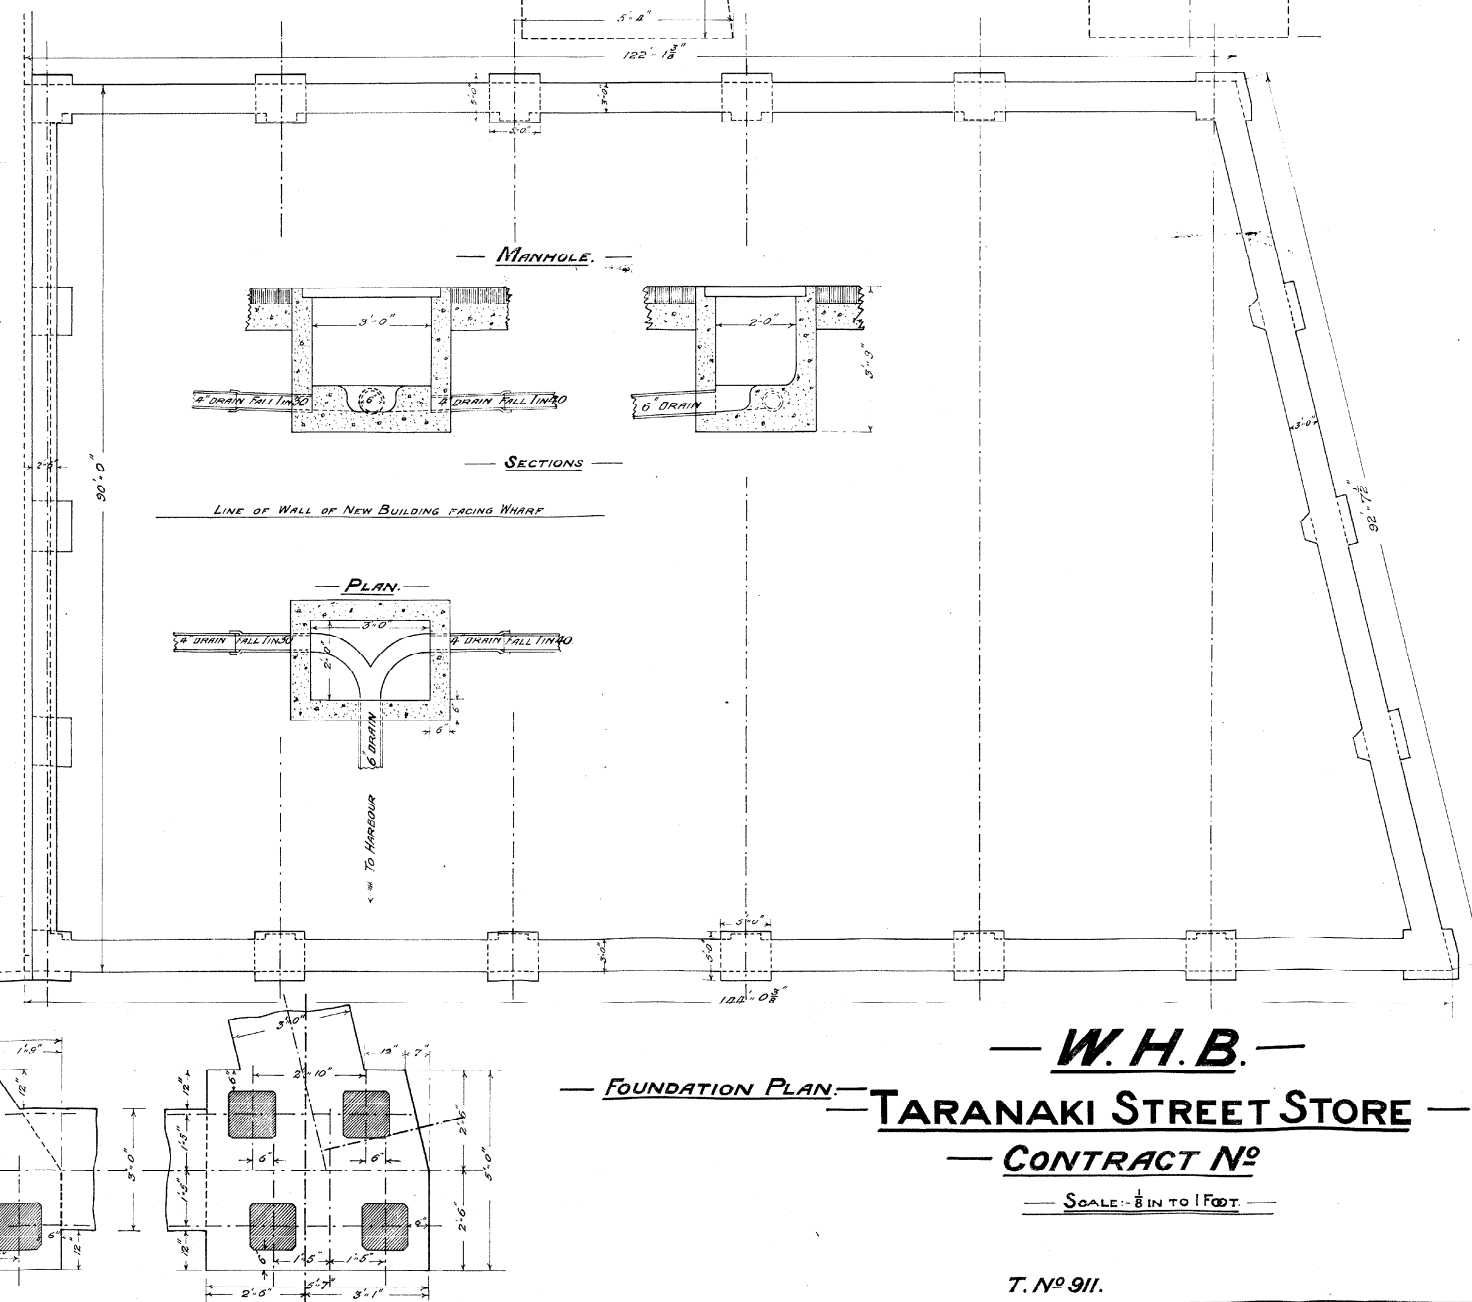


— *W. H. B.*

TARANAKI STREET STORE


— **CONTRACT NO.**

— SCALE: - $\frac{1}{8}$ IN TO 1 FOOT.


T. N^o 911.

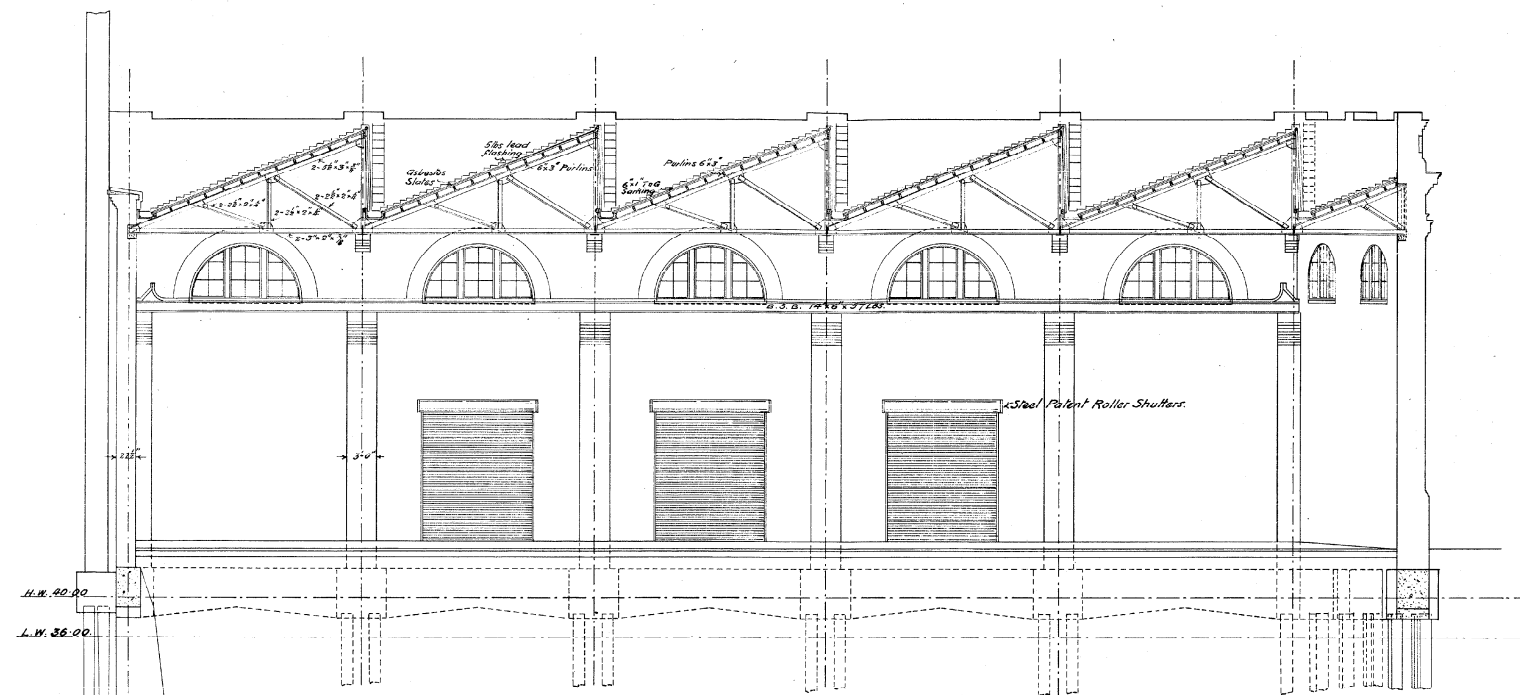


LONGITUDINAL SECTION.

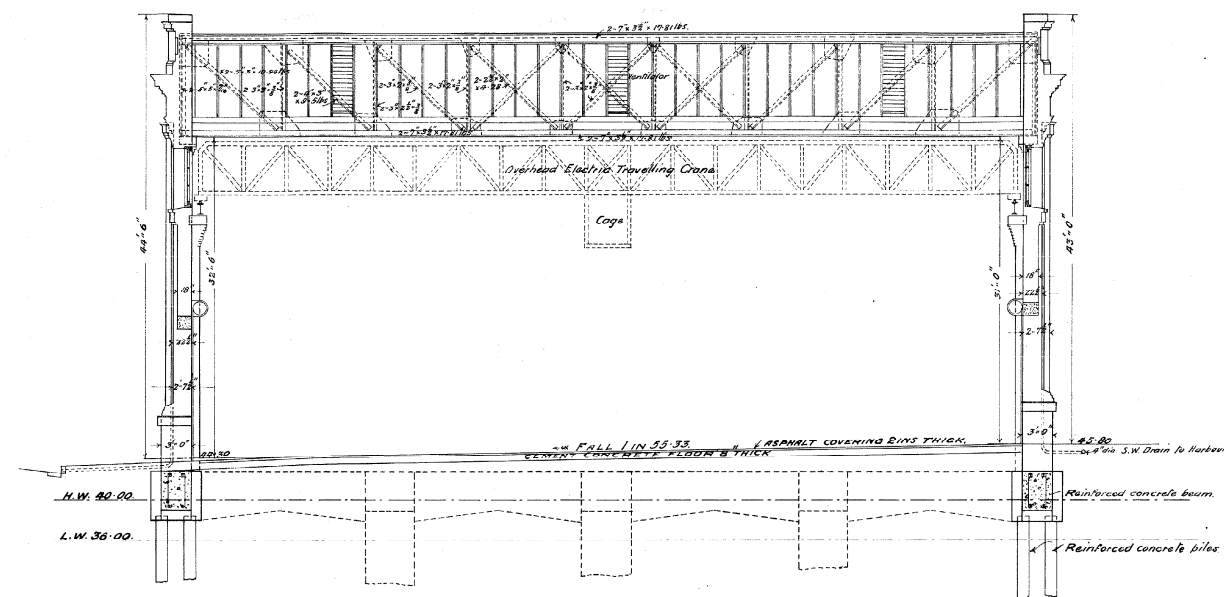

CROSS SECTION.

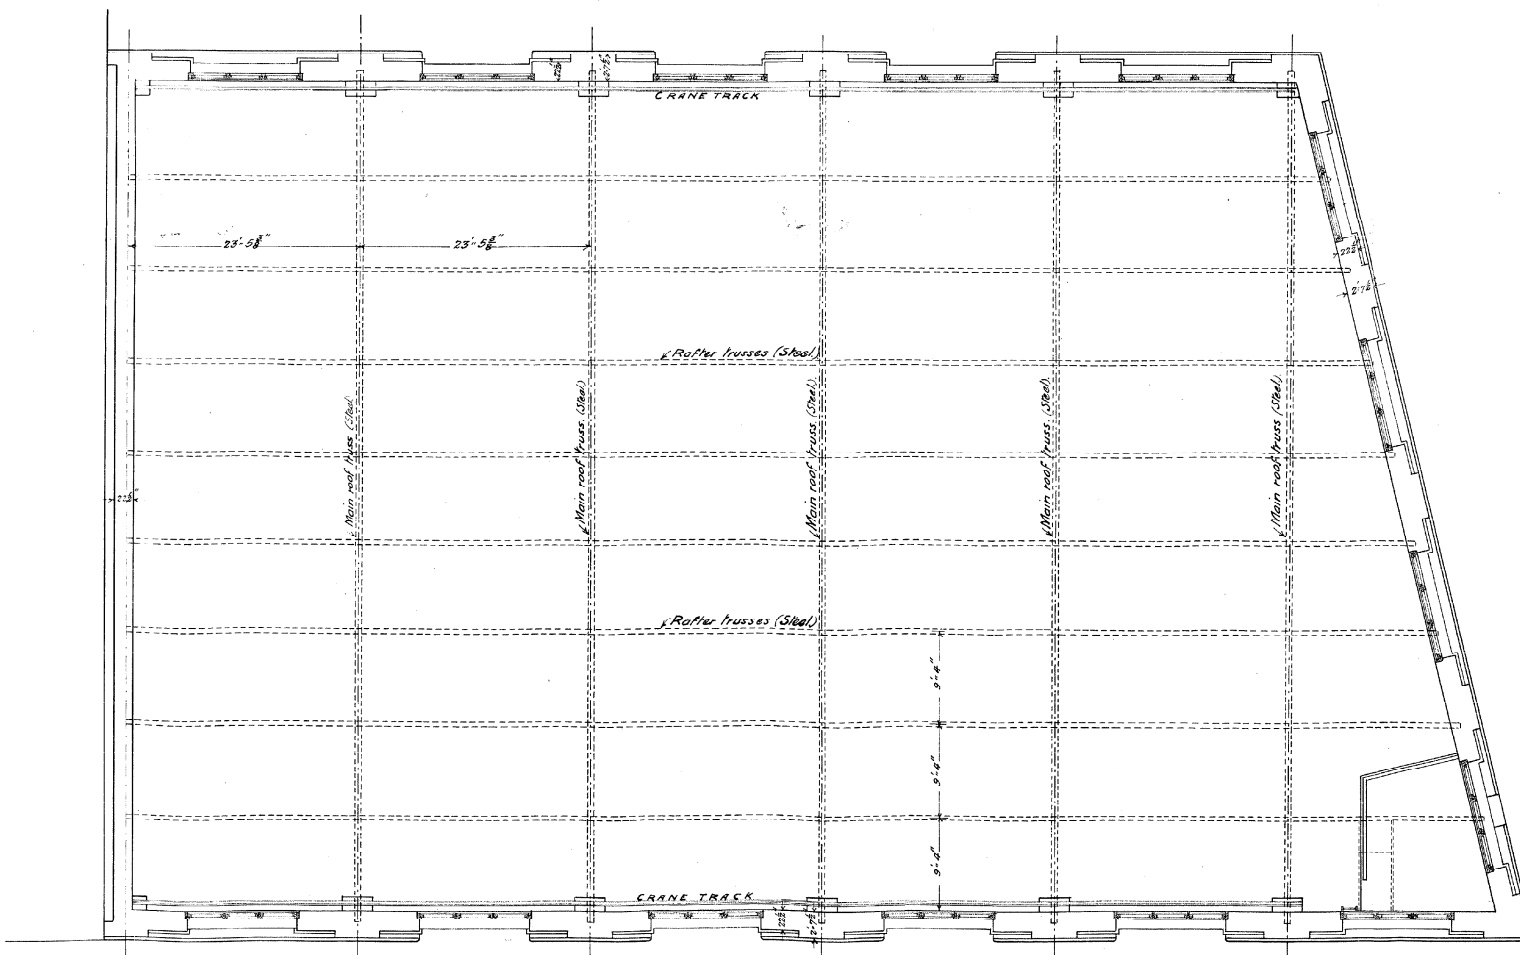


PLAN AT LEVEL OF CRANE TRACK.

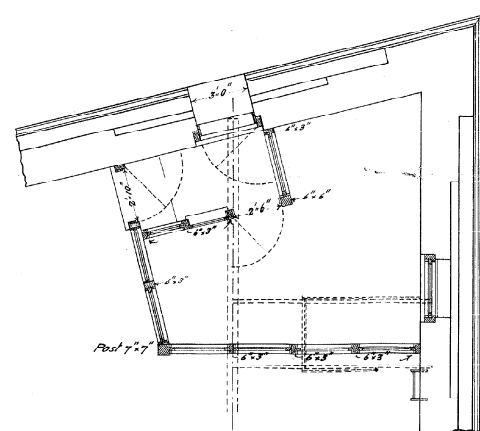




STOREMAN'S OFFICE

DETAILS

SCALE: 1/2 IN TO 1 FOOT.

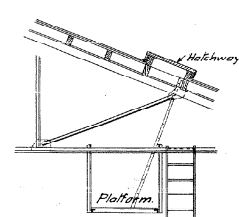

Iron ladder to Roof.

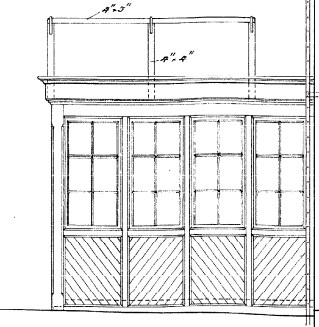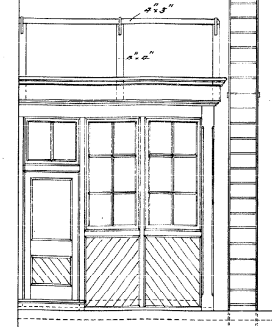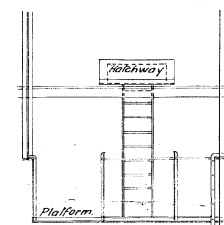

— **W. H. B.** —
— **TARANAKI STREET STORE.** —
— **CONTRACT N°**
— SCALE: 1/2 IN TO 1 FOOT. —