



— SECTION — A A —

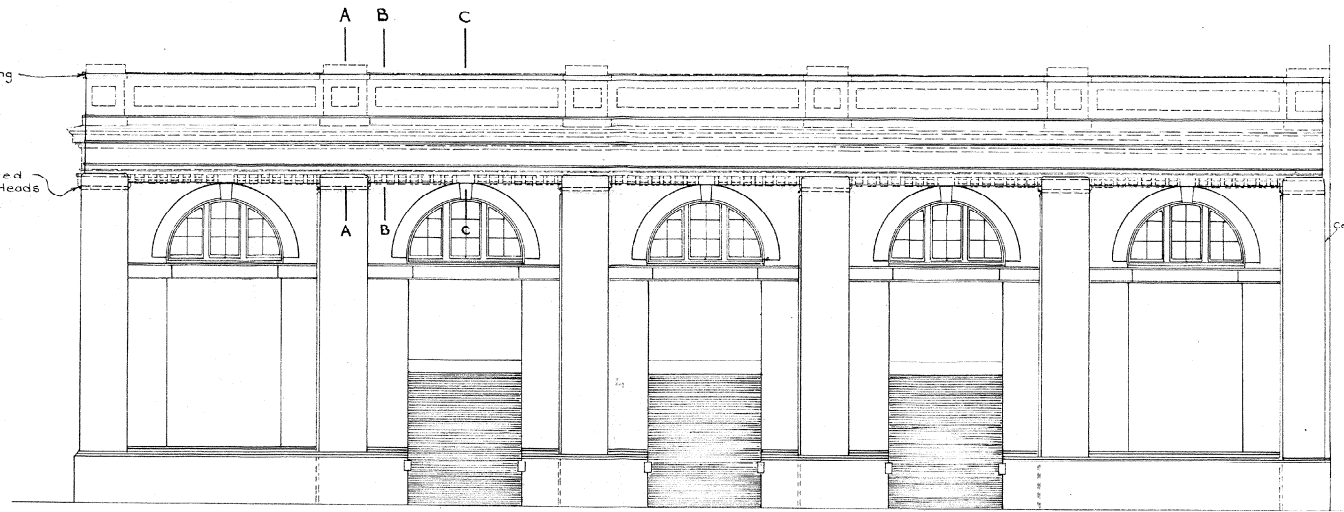


— ELEVATION TO CABLE STREET —




— ELEVATION FACING TARANAKI STREET WHARF —

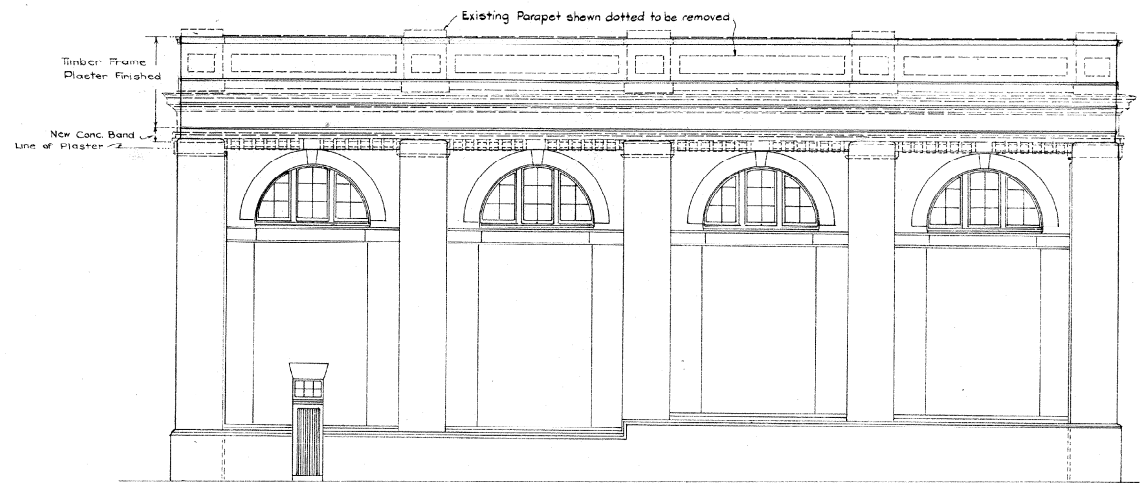

— ELEVATION TO TARANAKI STREET —

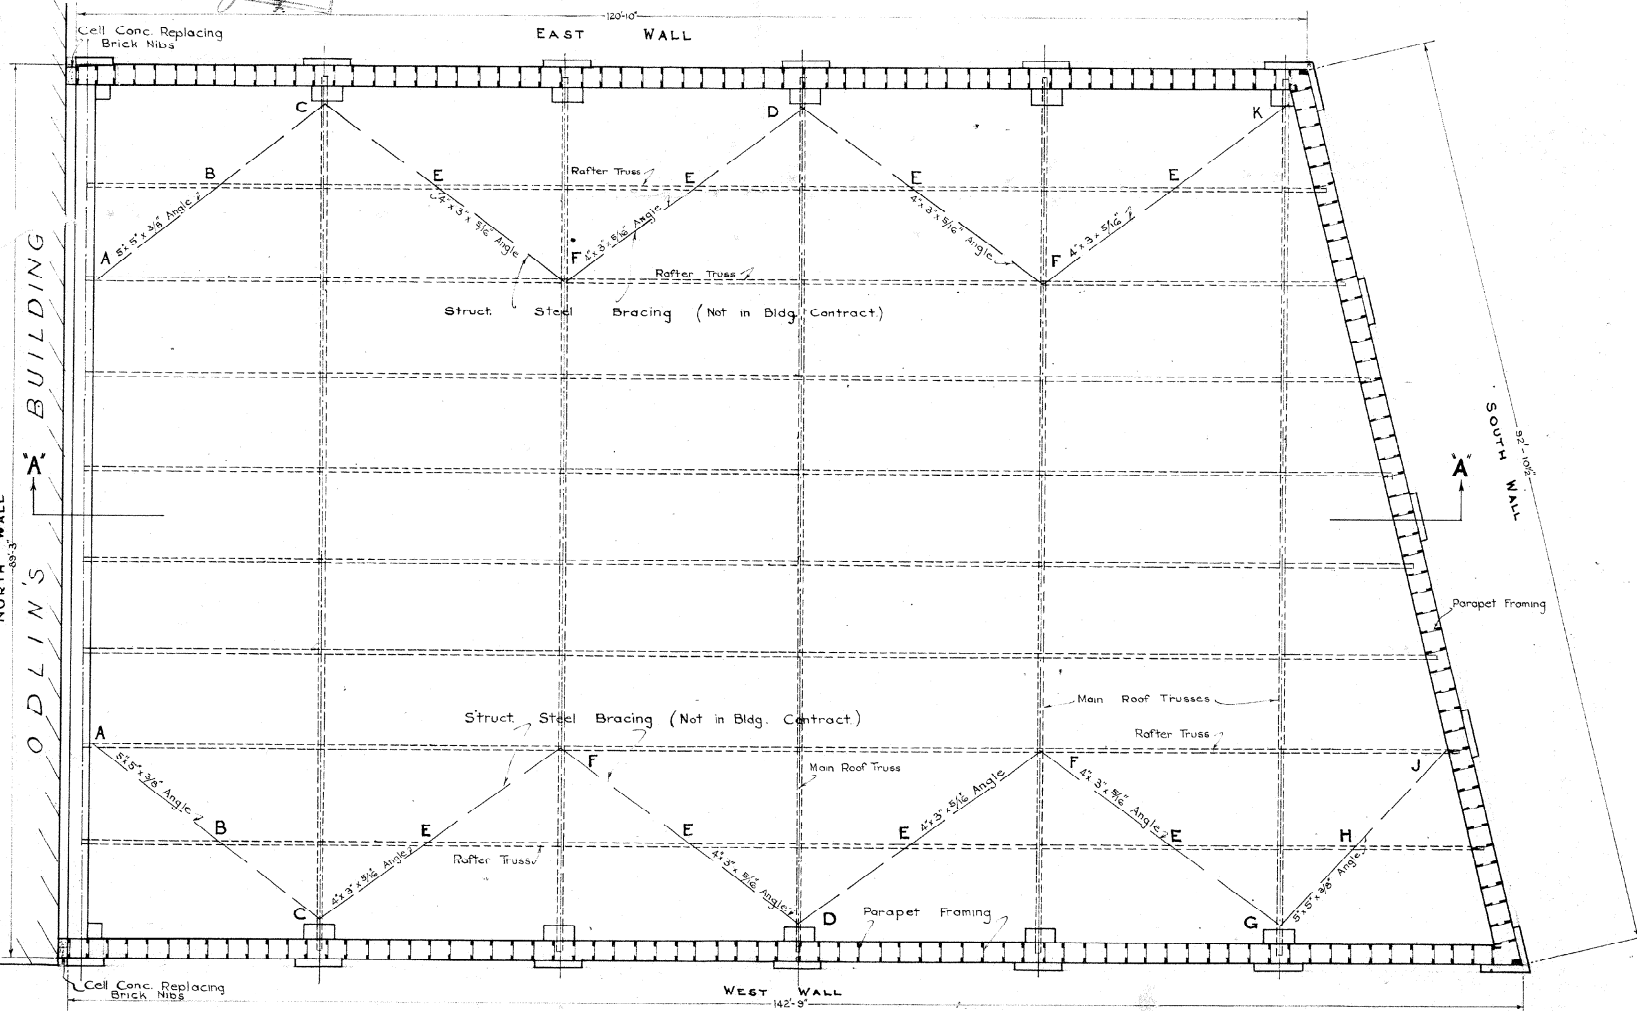

— PLAN AT LEVEL OF CONCRETE BAND —

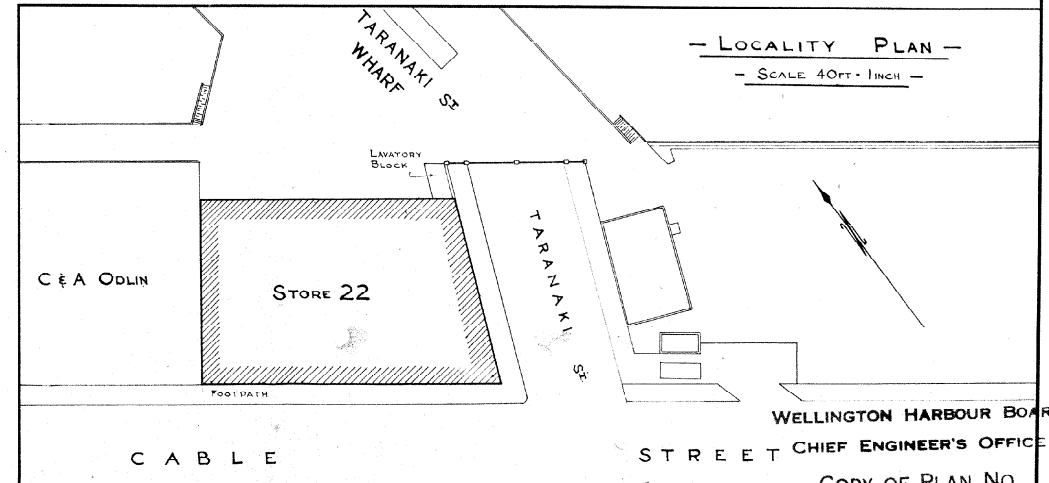

— LOCALITY PLAN —
— SCALE 40ft. 1 inch —

NAME	DATE	DATE	NATURE OF AMENDMENTS	INITIALS	SCALES
Drawn by					1/8 inch = 1 foot.
Traced by					40 feet = 1 inch
Checked by					

WELLINGTON HARBOUR BOARD
STORE 22 - RECONSTRUCTION OF PARAPET

TRACING NO.	APPROVED	OFFICE RECORD NO.
1890	<i>S. L. Blanchard</i>	23/73
SHEET NO.	M. I. C. E. CHIEF ENGINEER DATE: 16.8.48	
1		

