

Wellington Harbour Board

11-14-04.

To the City-Engineer
Wellington.

I hereby make application for permission to make alterations
to top floor of Queen's Bond Building in accordance with the plan
deposited herewith. Estimated cost \$100.

For the Wellington Harbour Board
E.D. Cachemaille.



WELLINGTON HARBOUR BOARD

PROPOSED ALTERATION

TO TOP FLOOR OF HEAD OFFICES


SCALES $\frac{3}{8}$ " & $\frac{1}{4}$ " = 1 FOOT

*William Ferguson
Engineer Wellington
9/4/04*

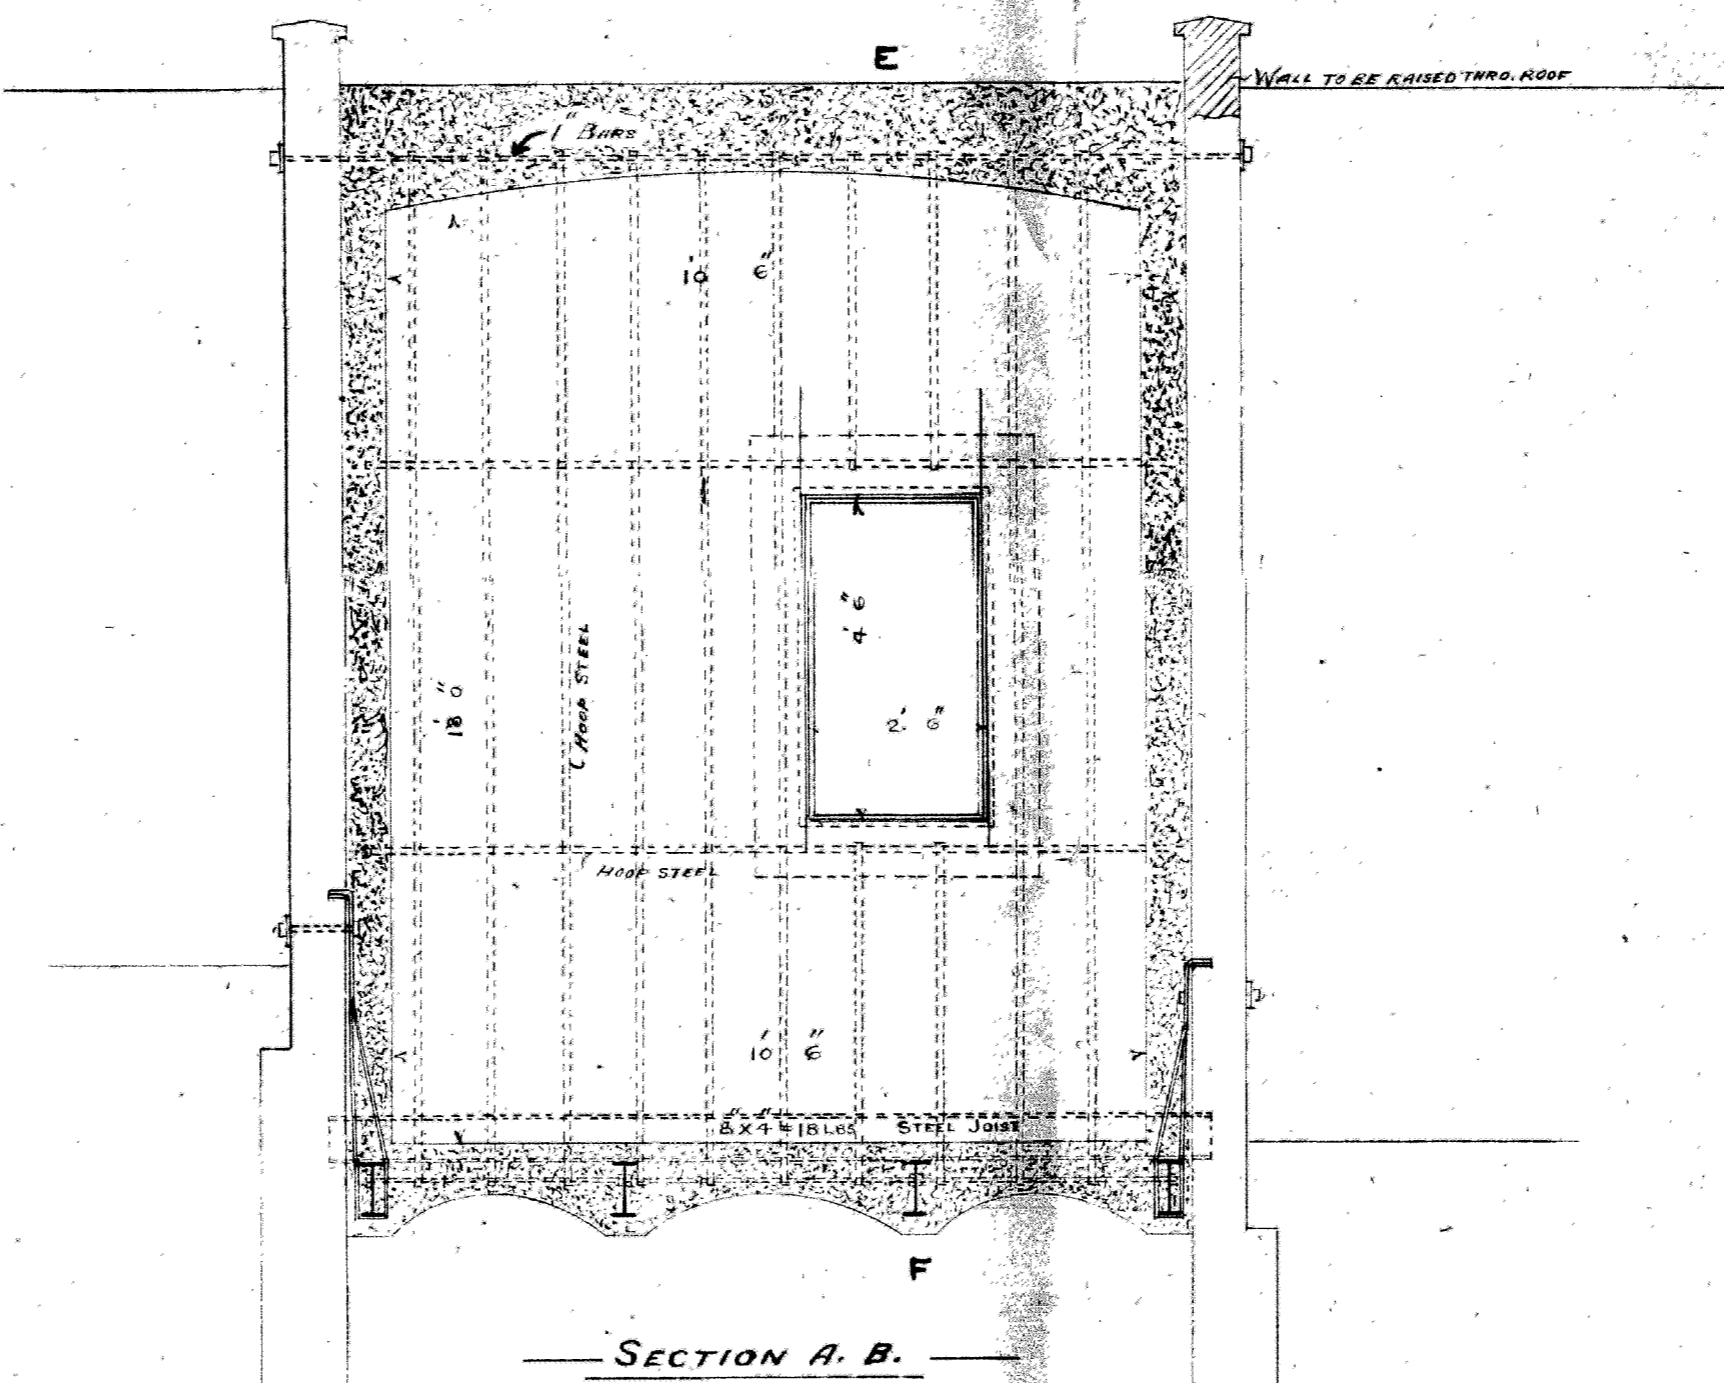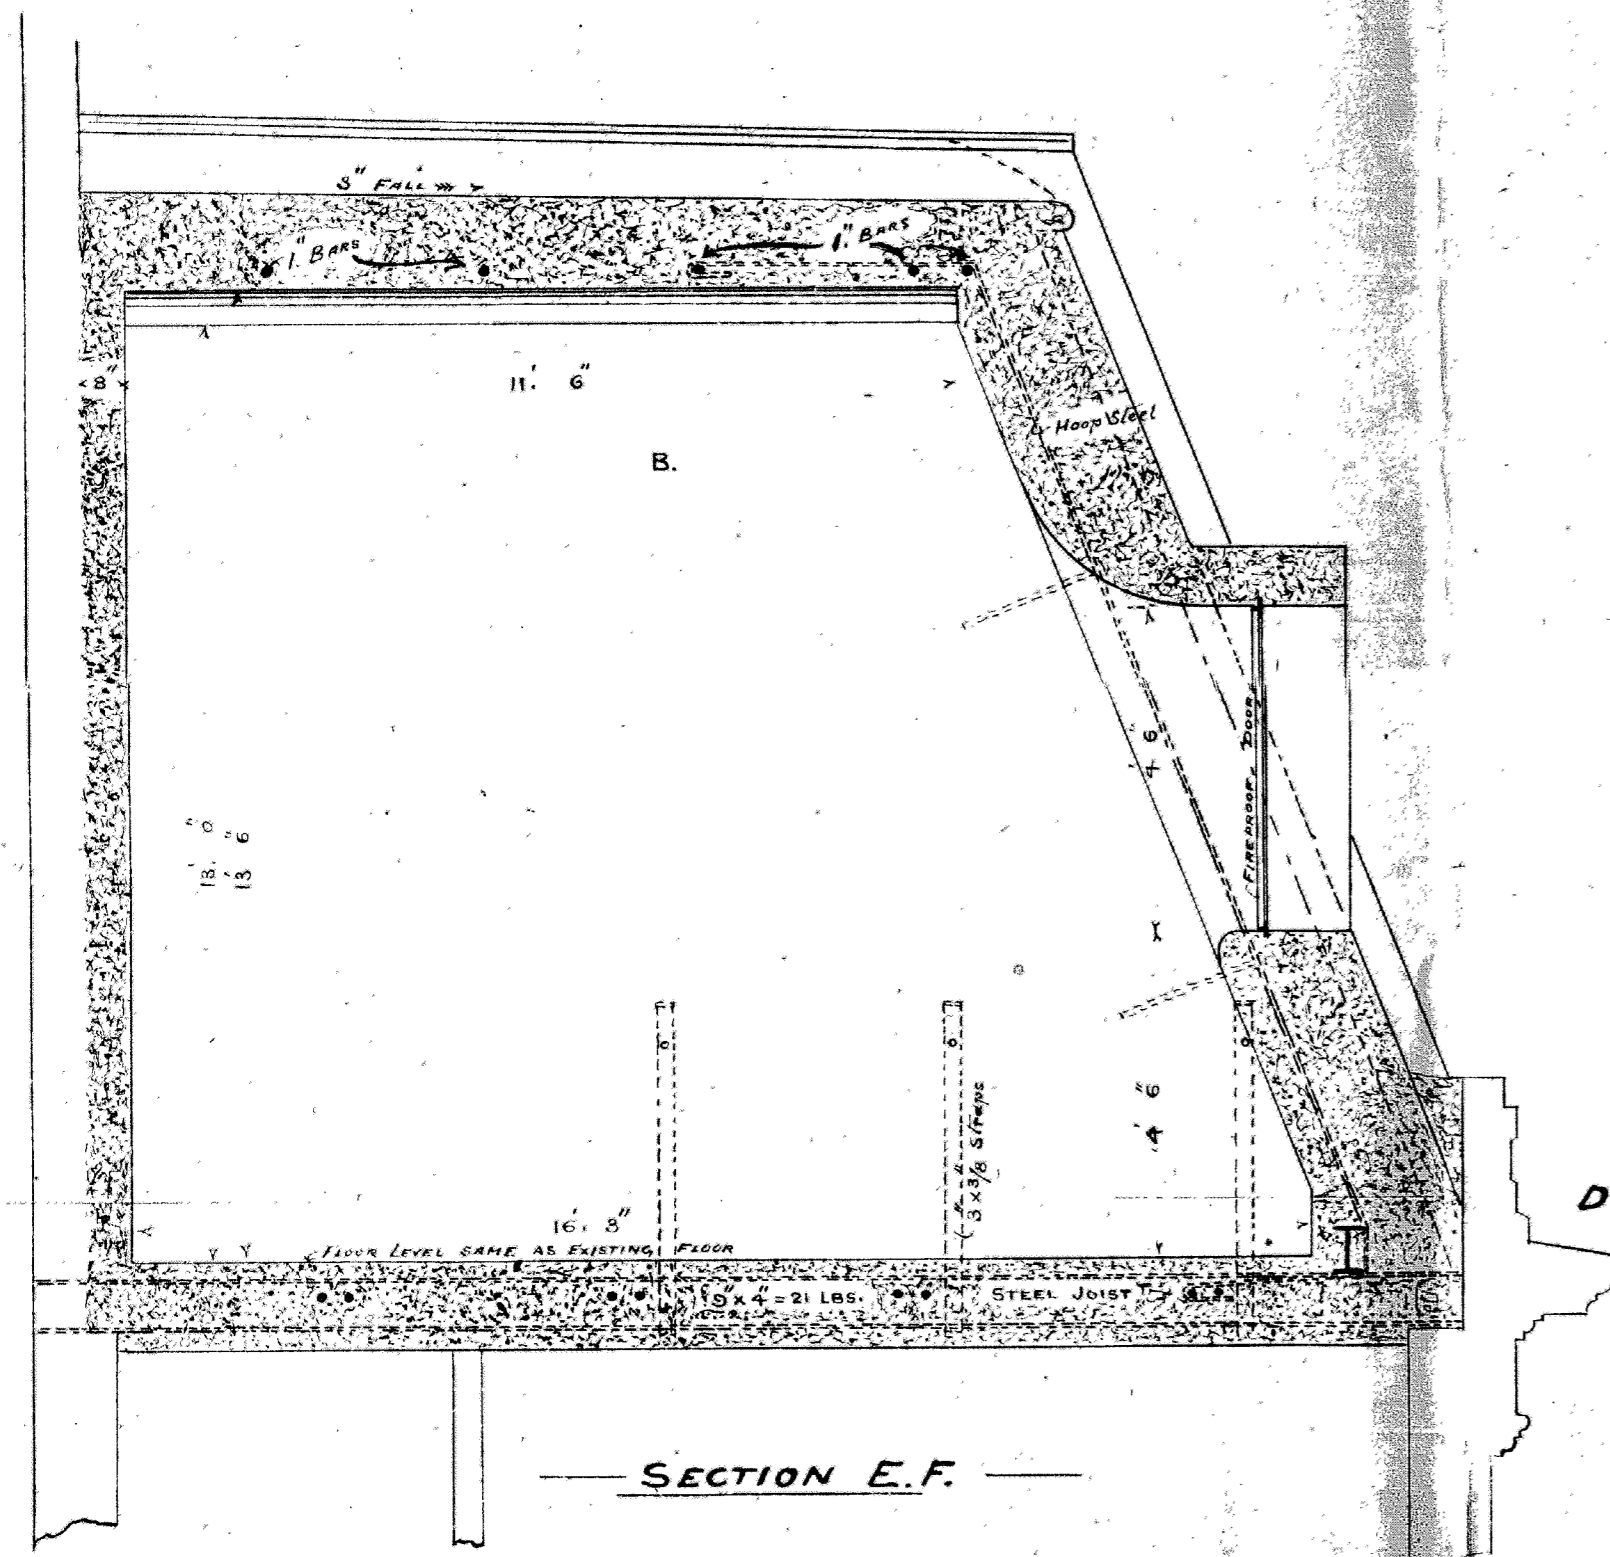


BOND BUILDING

EXISTING BRICK WALL

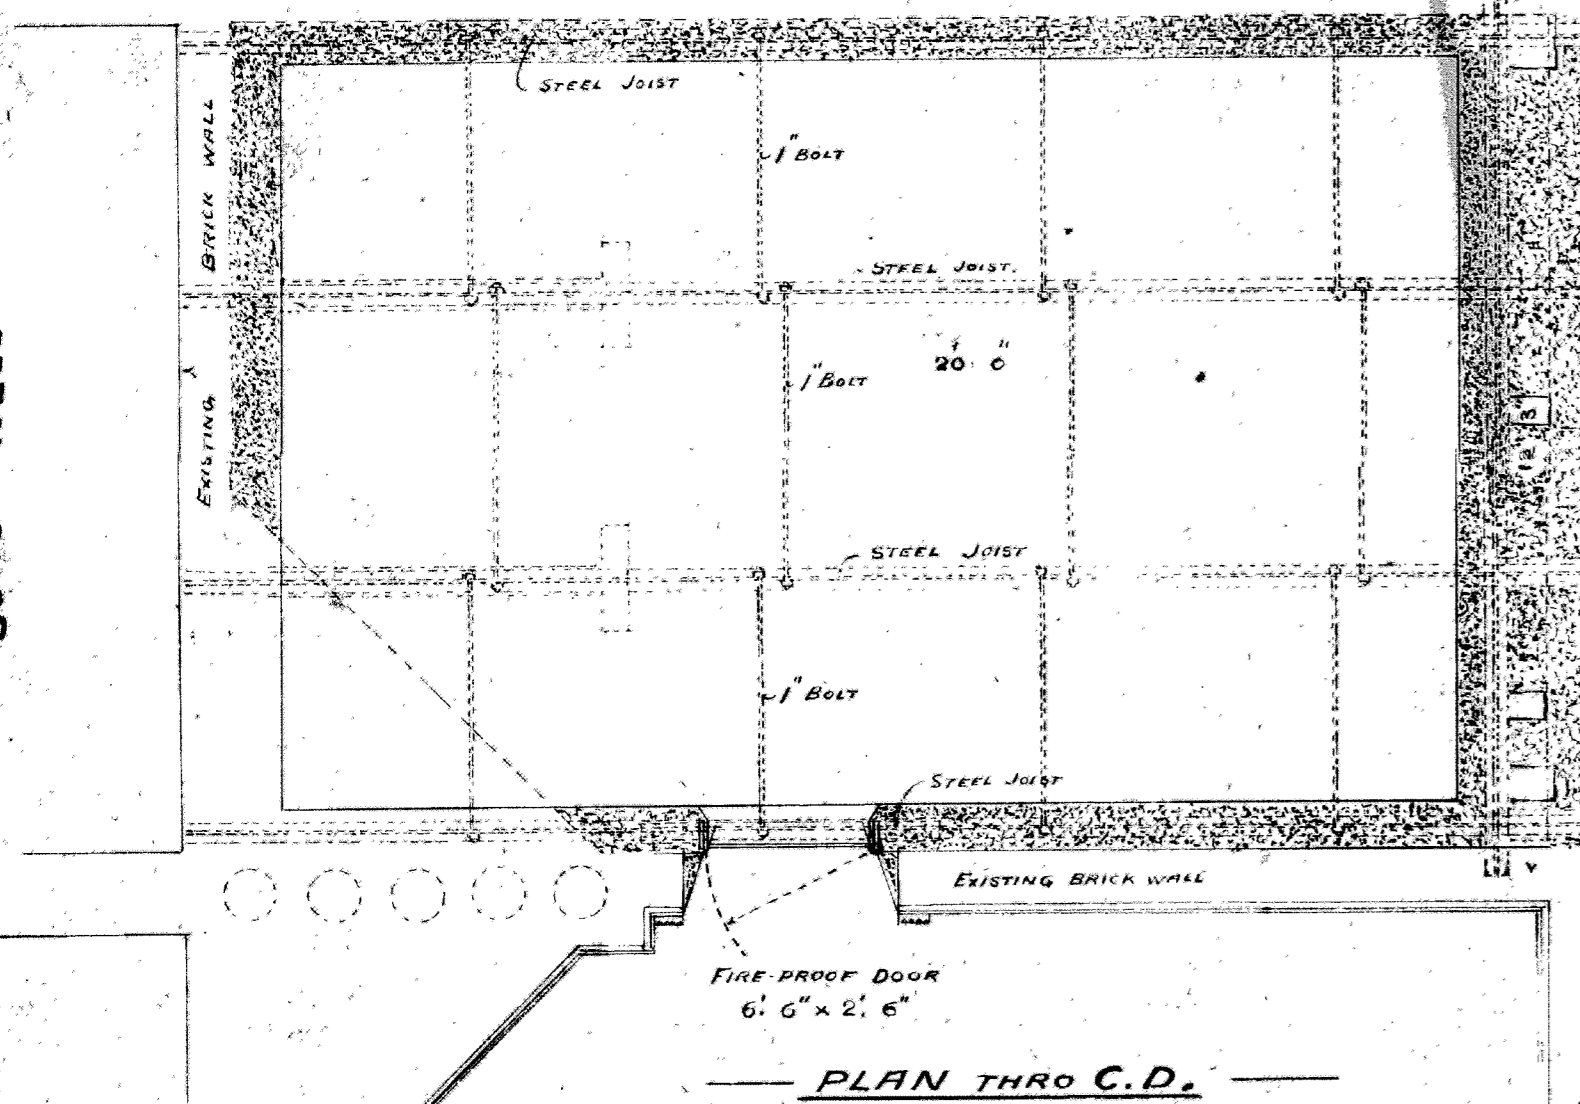

FIRE-PROOF DOOR
6' 6" x 2' 6"

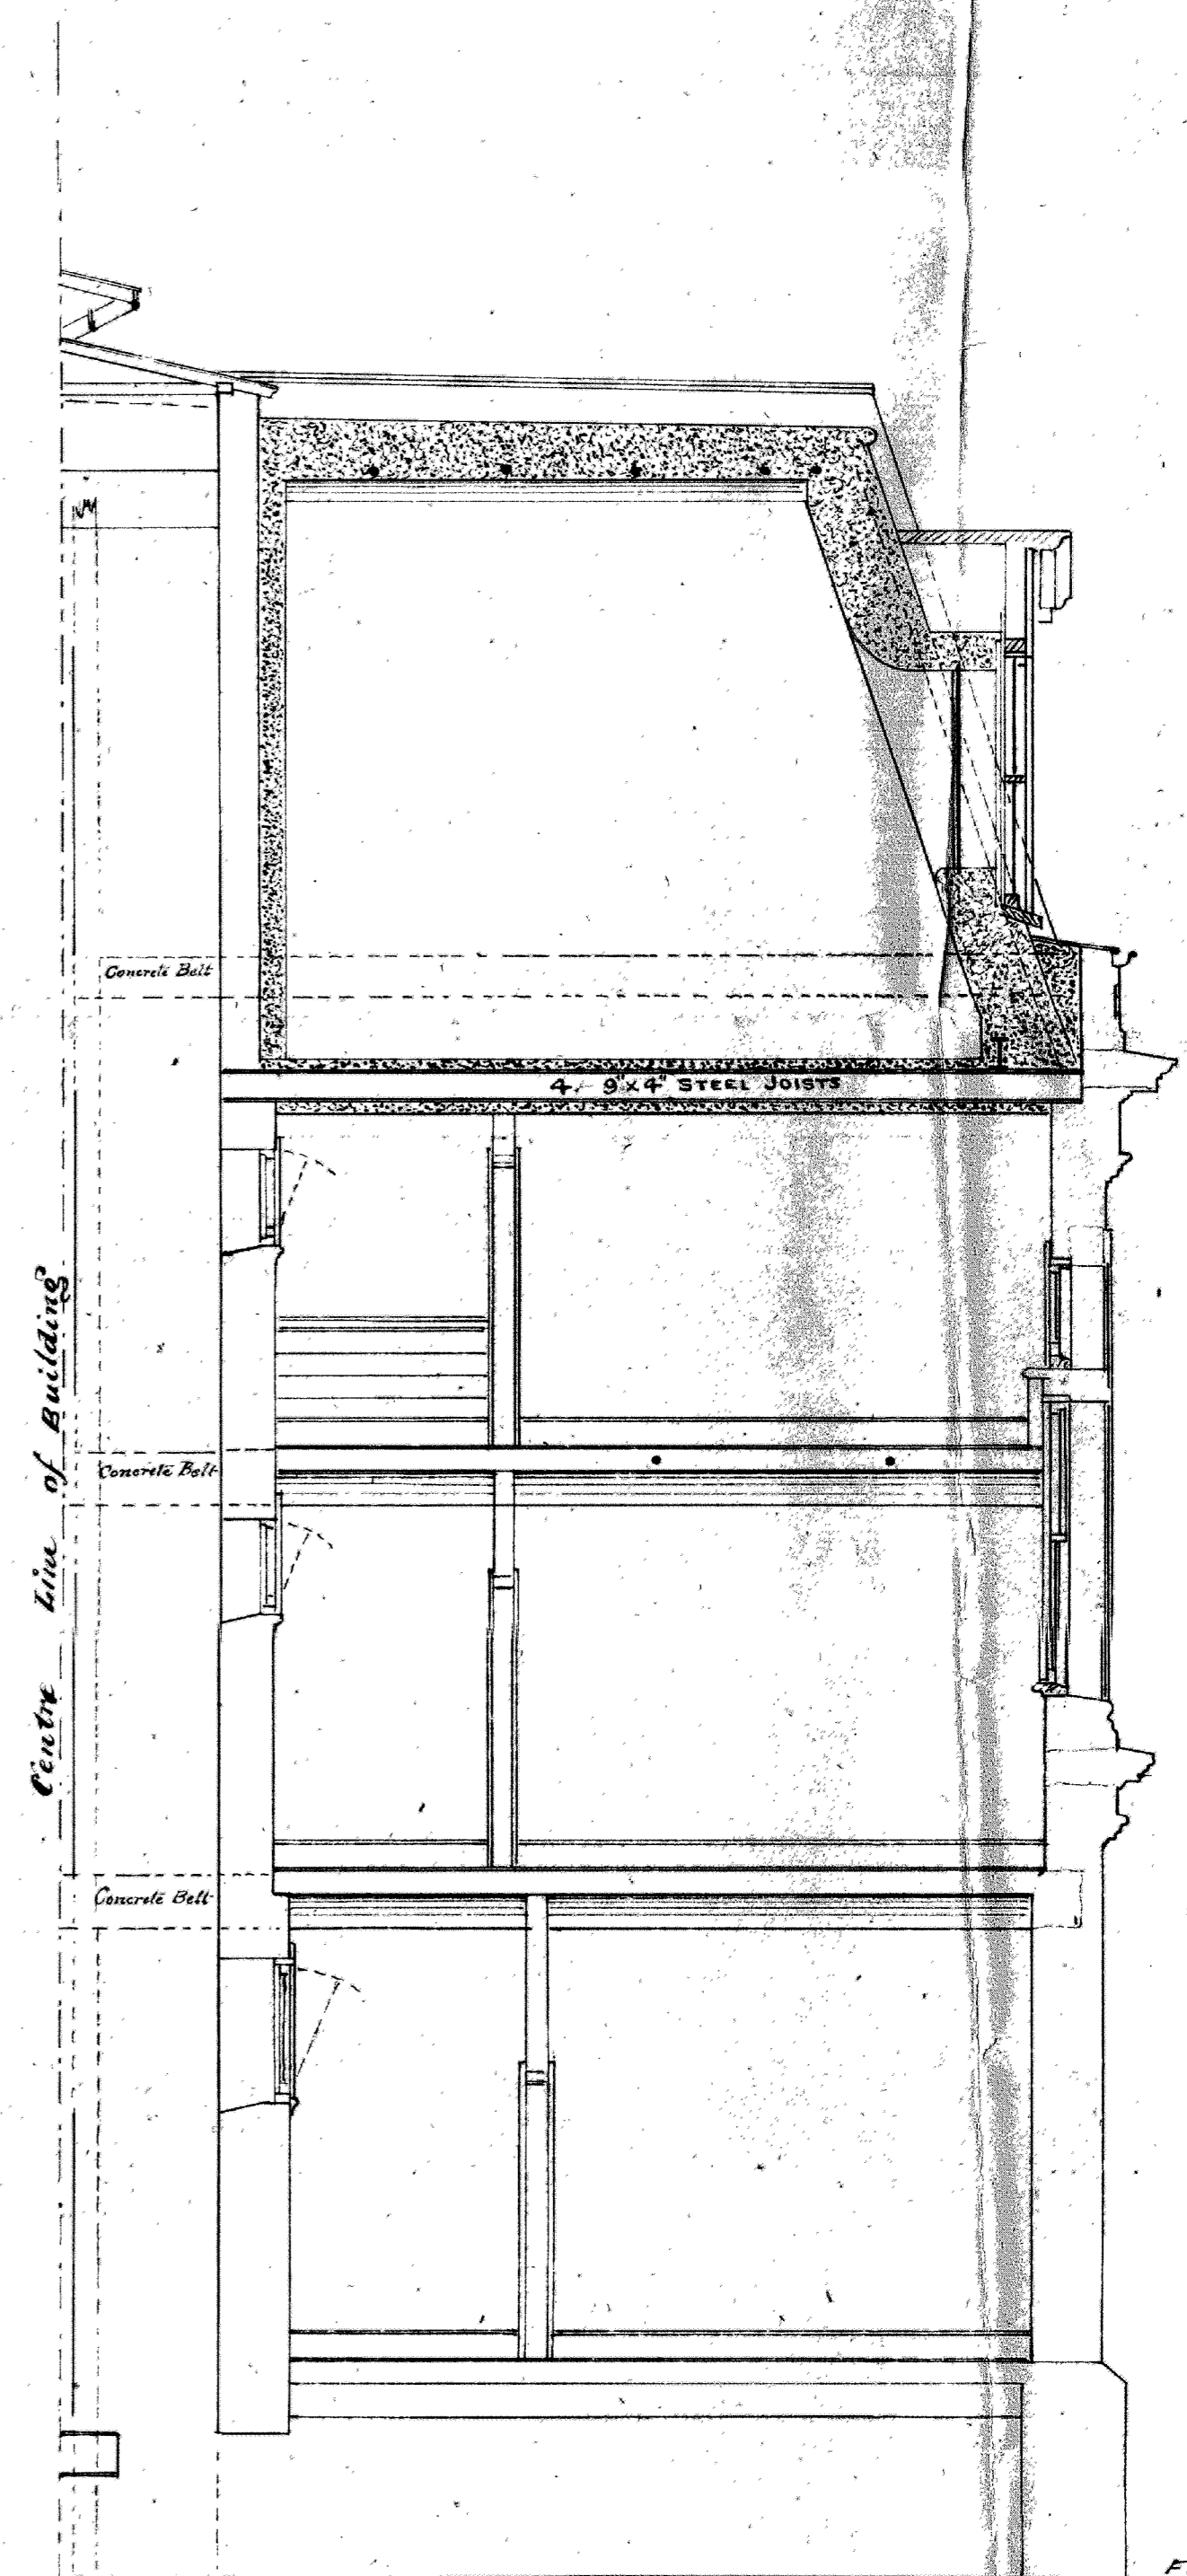

*Permitting to proceed
W.S.M.
11/4/04*