


NEW FURNACE ROOM EXTENSION TO CREMATORIUM KARORI CEMETERY

DRWG. I.

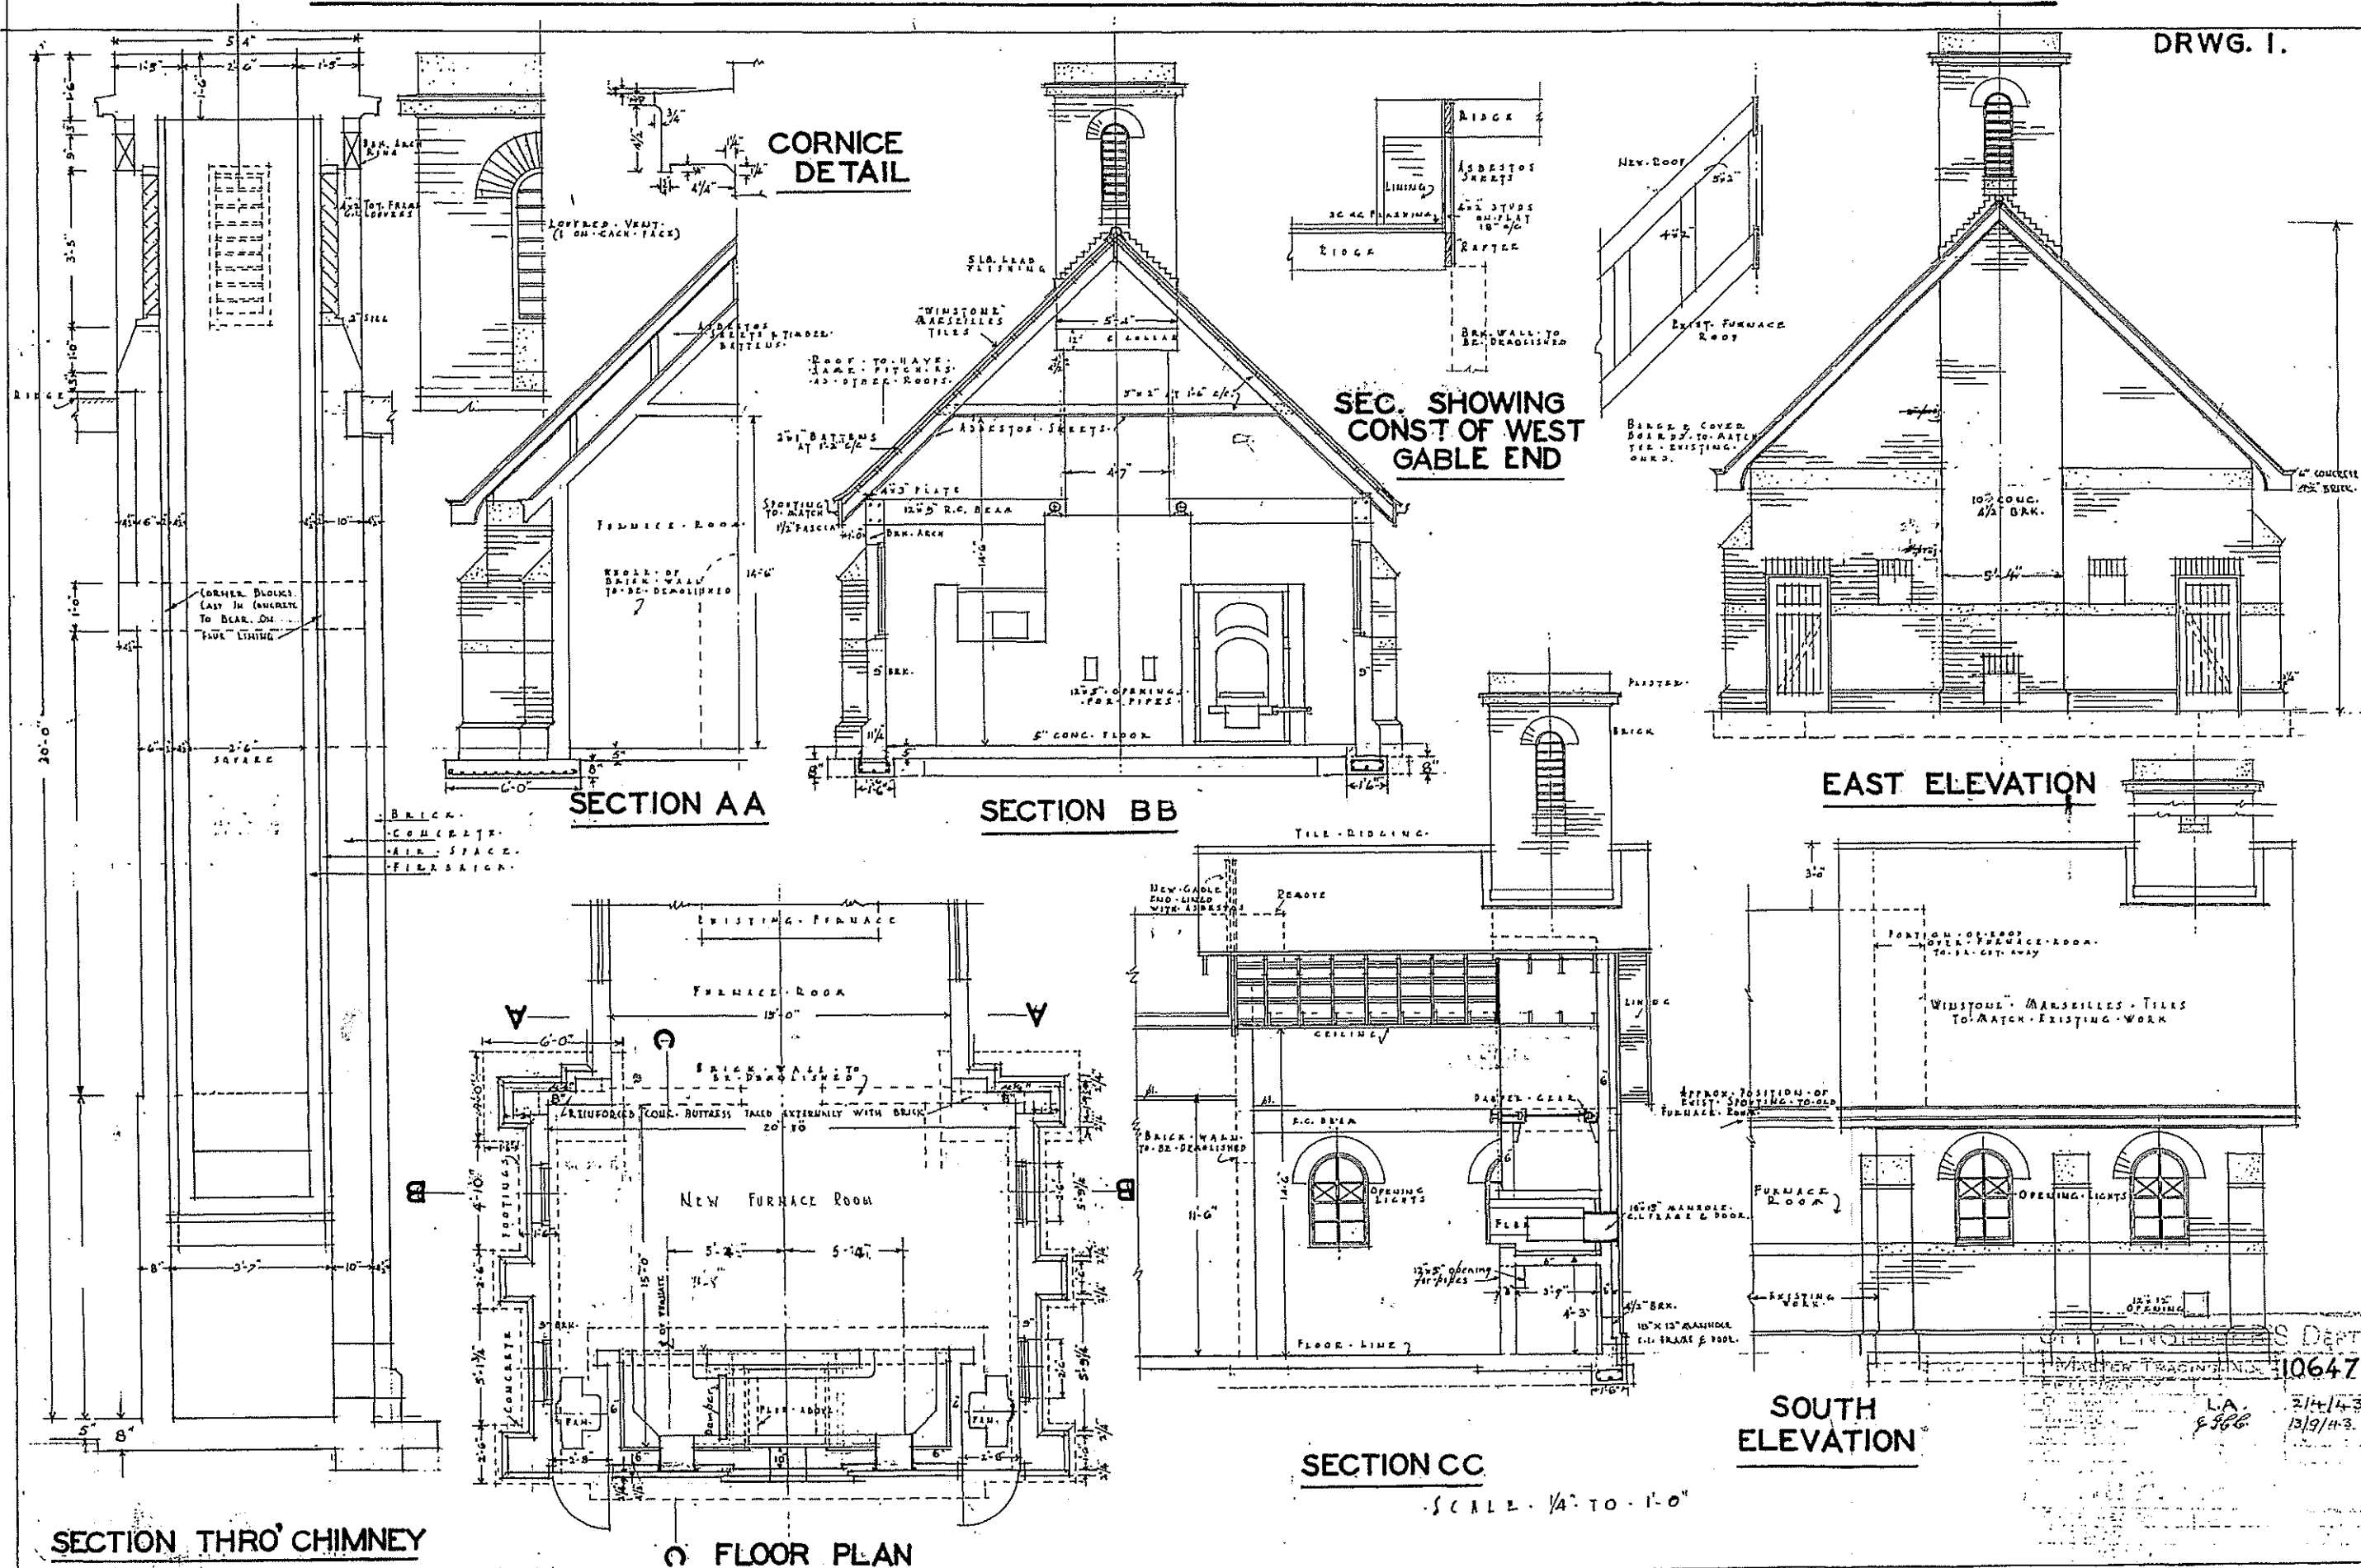

CITY ENGINEERS DEPT.  
10647  
LA. 8.886  
2/14/43  
13/19/43

J. P. H. 11