

# PREMISES CUBA STREET

## FOR


# R. HANNAH ESQ

055820

SCALE 8 FEET = 1 INCH

THOS. TURNBULL & SON FRIBA


ARCHTCS.

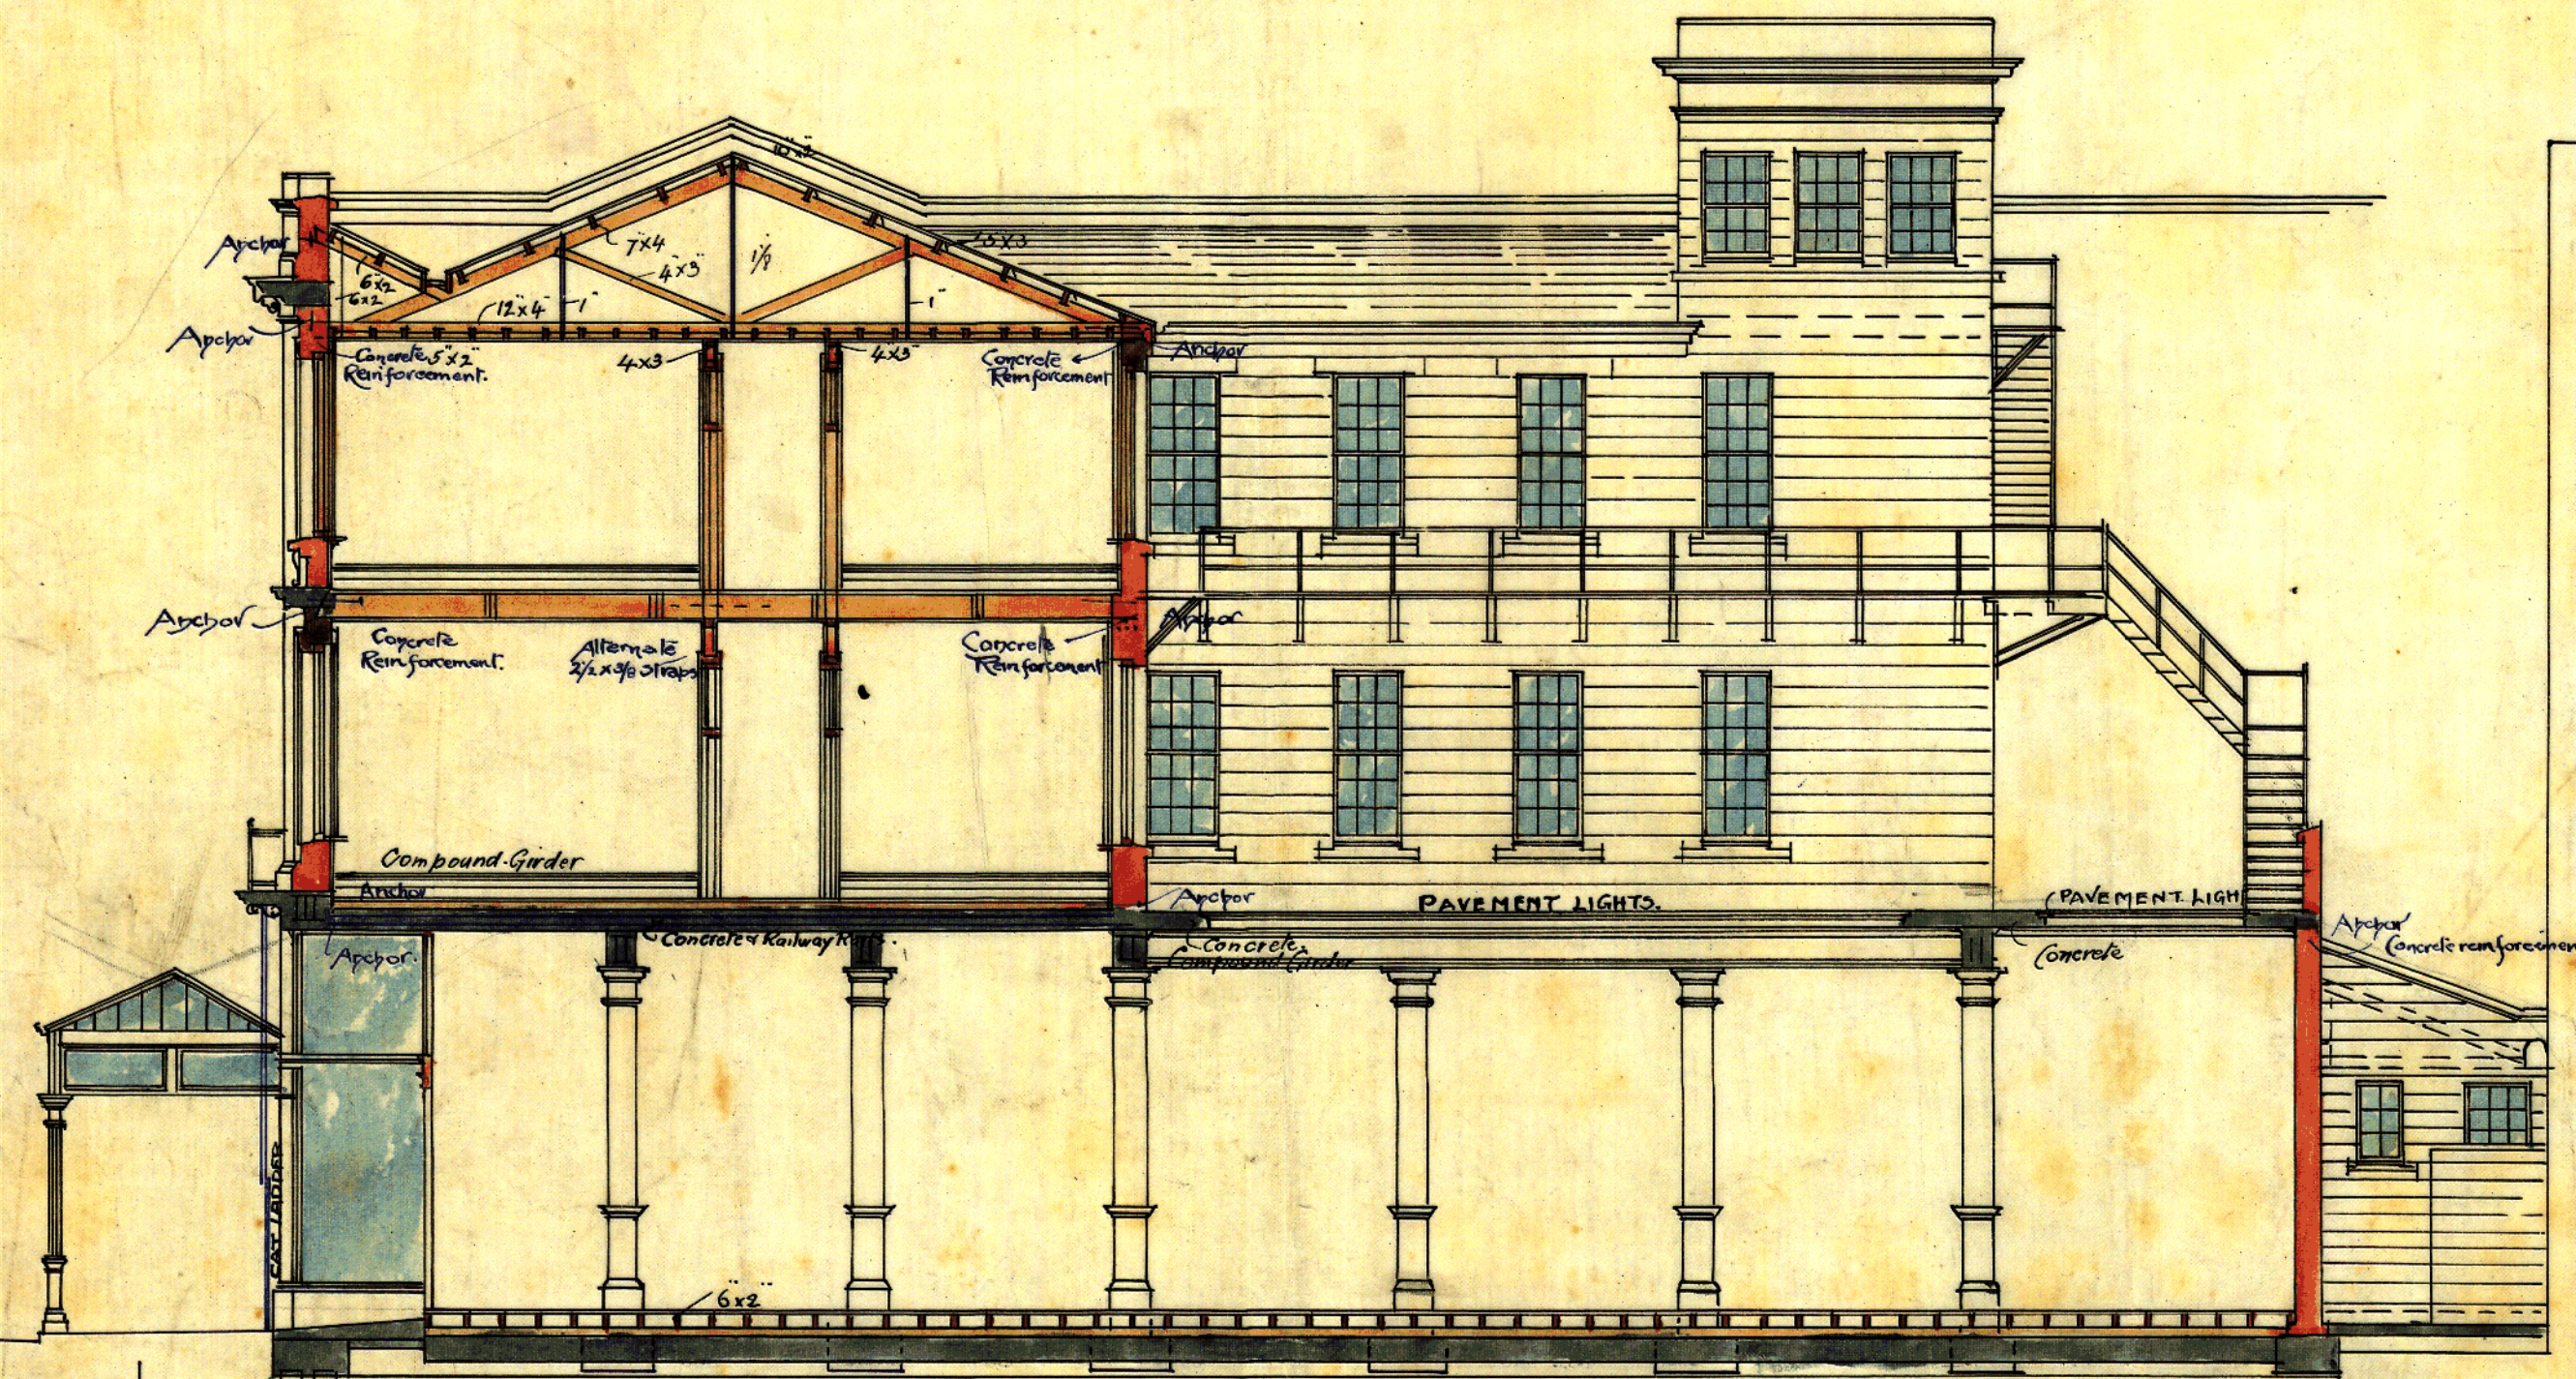


LONGITUD<sup>l</sup> SECTION



ELEVATION

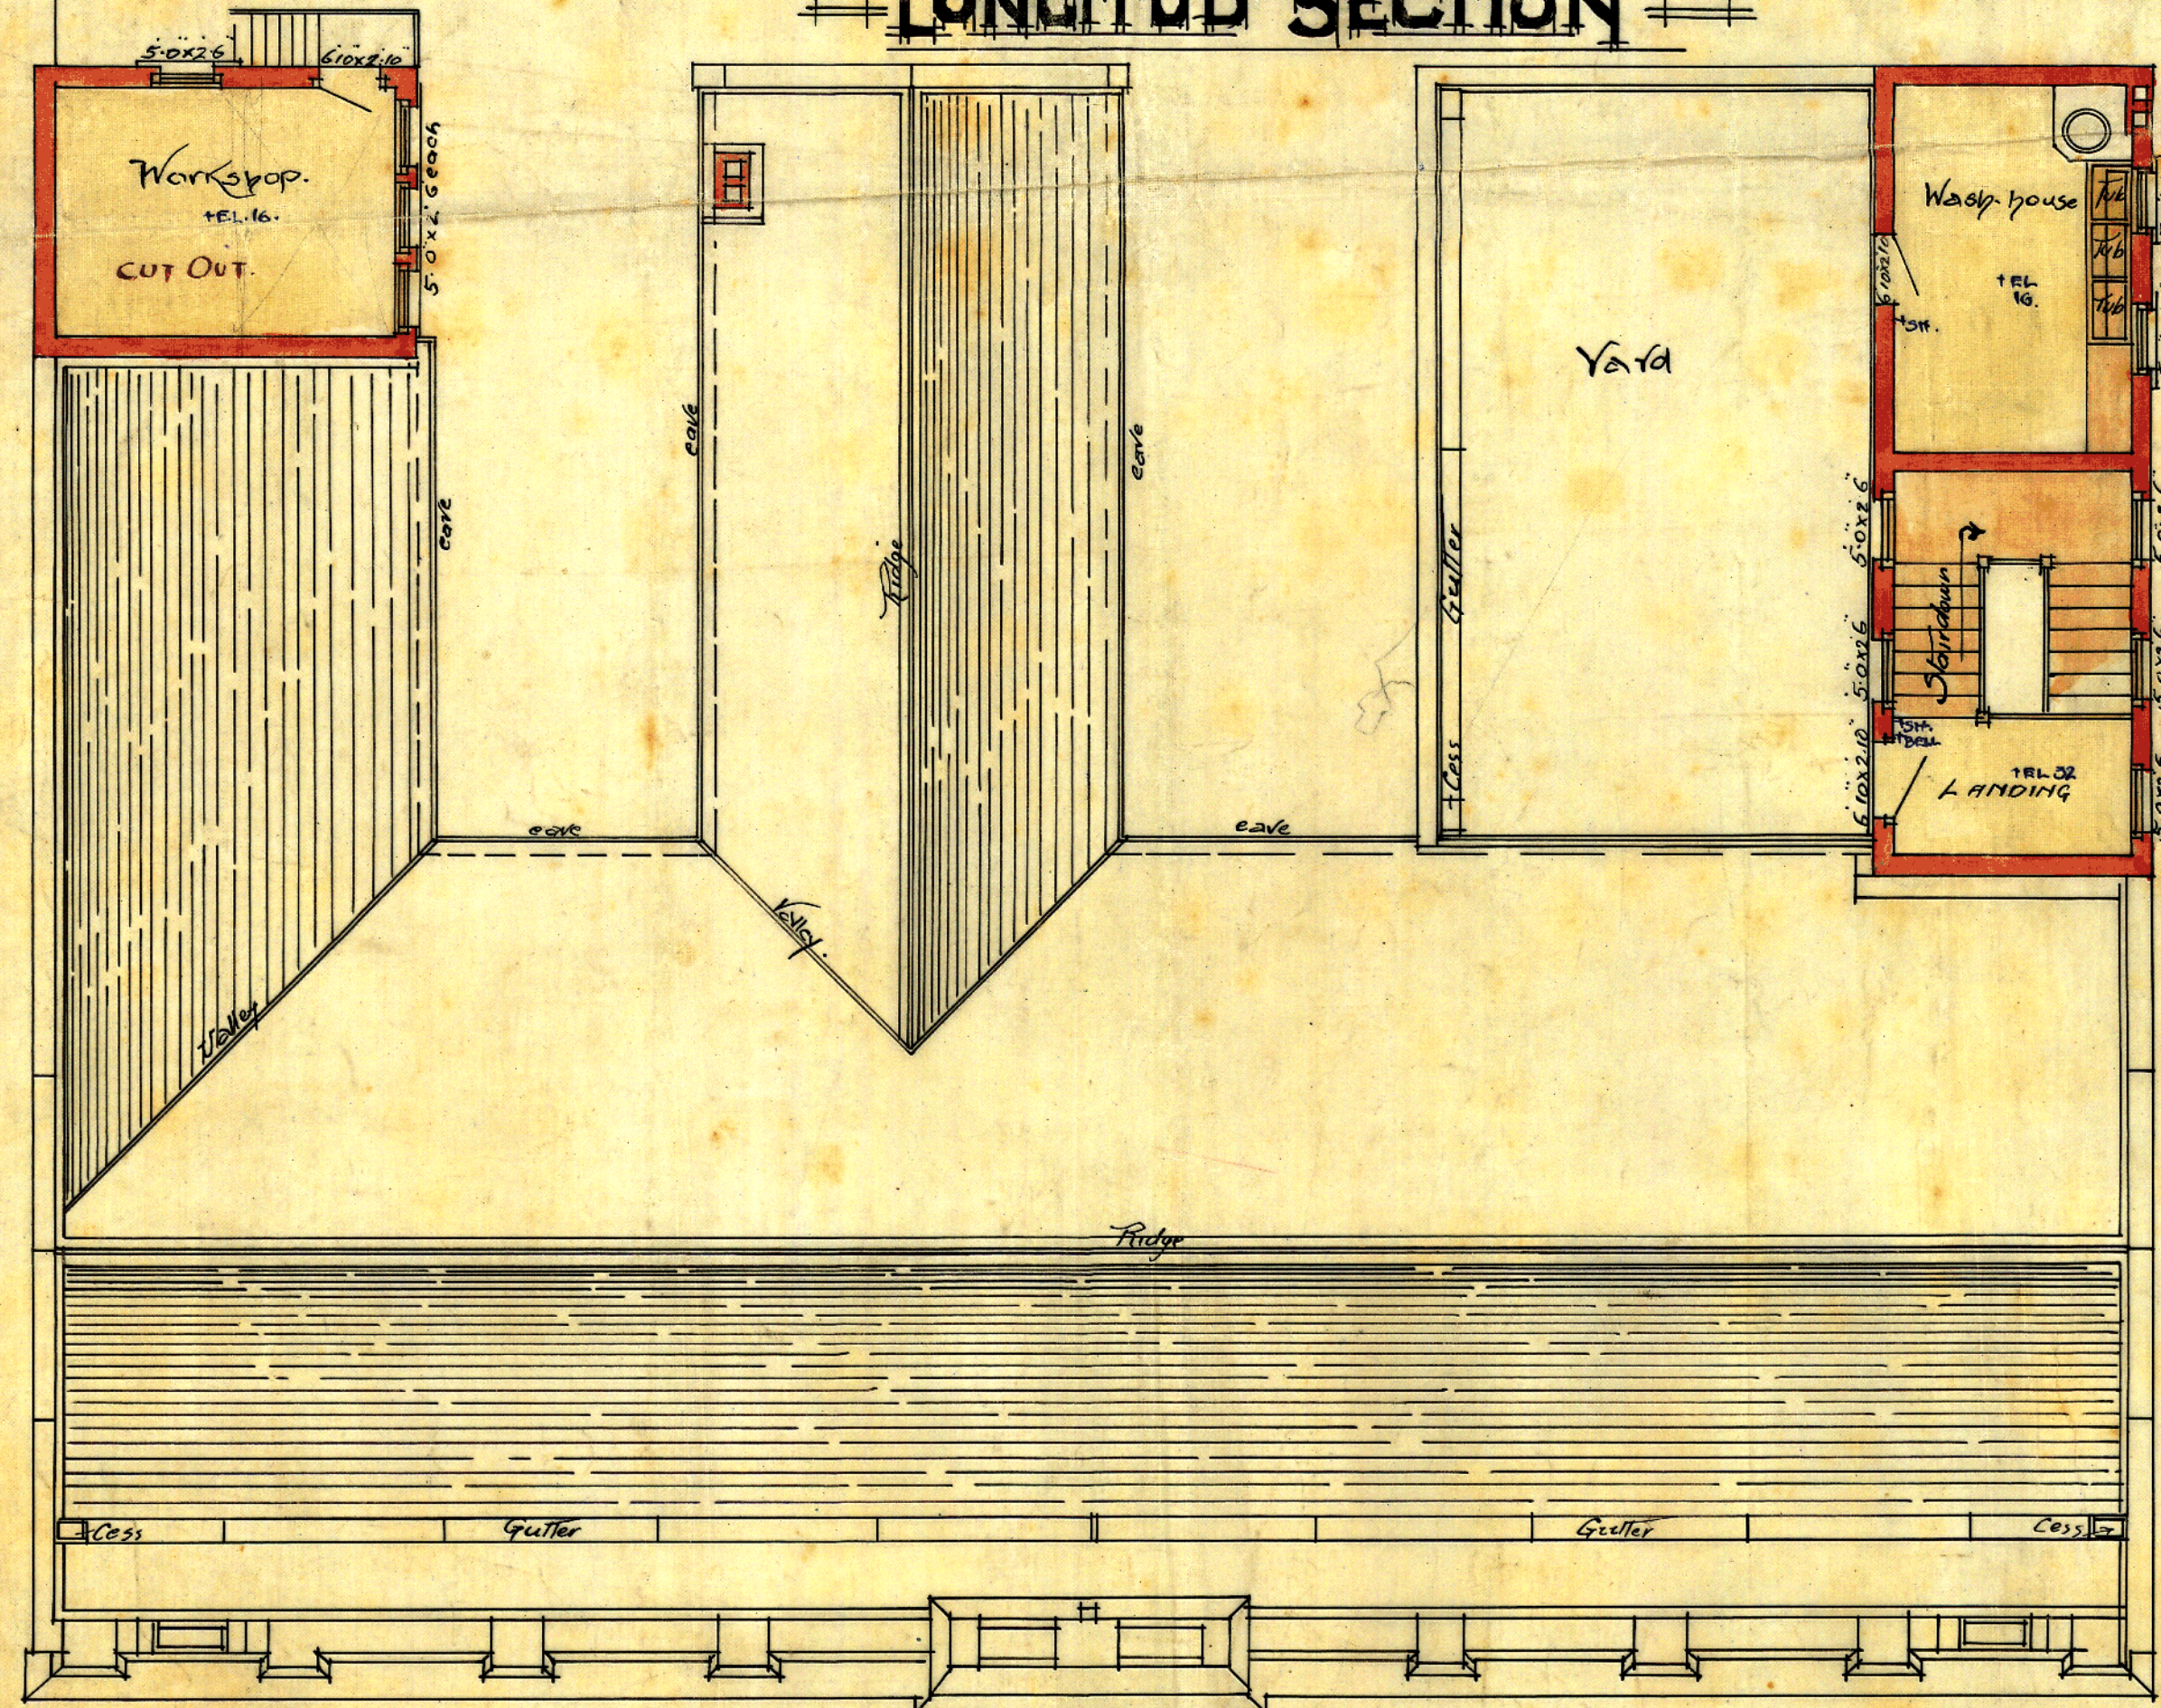

ROOF PLAN

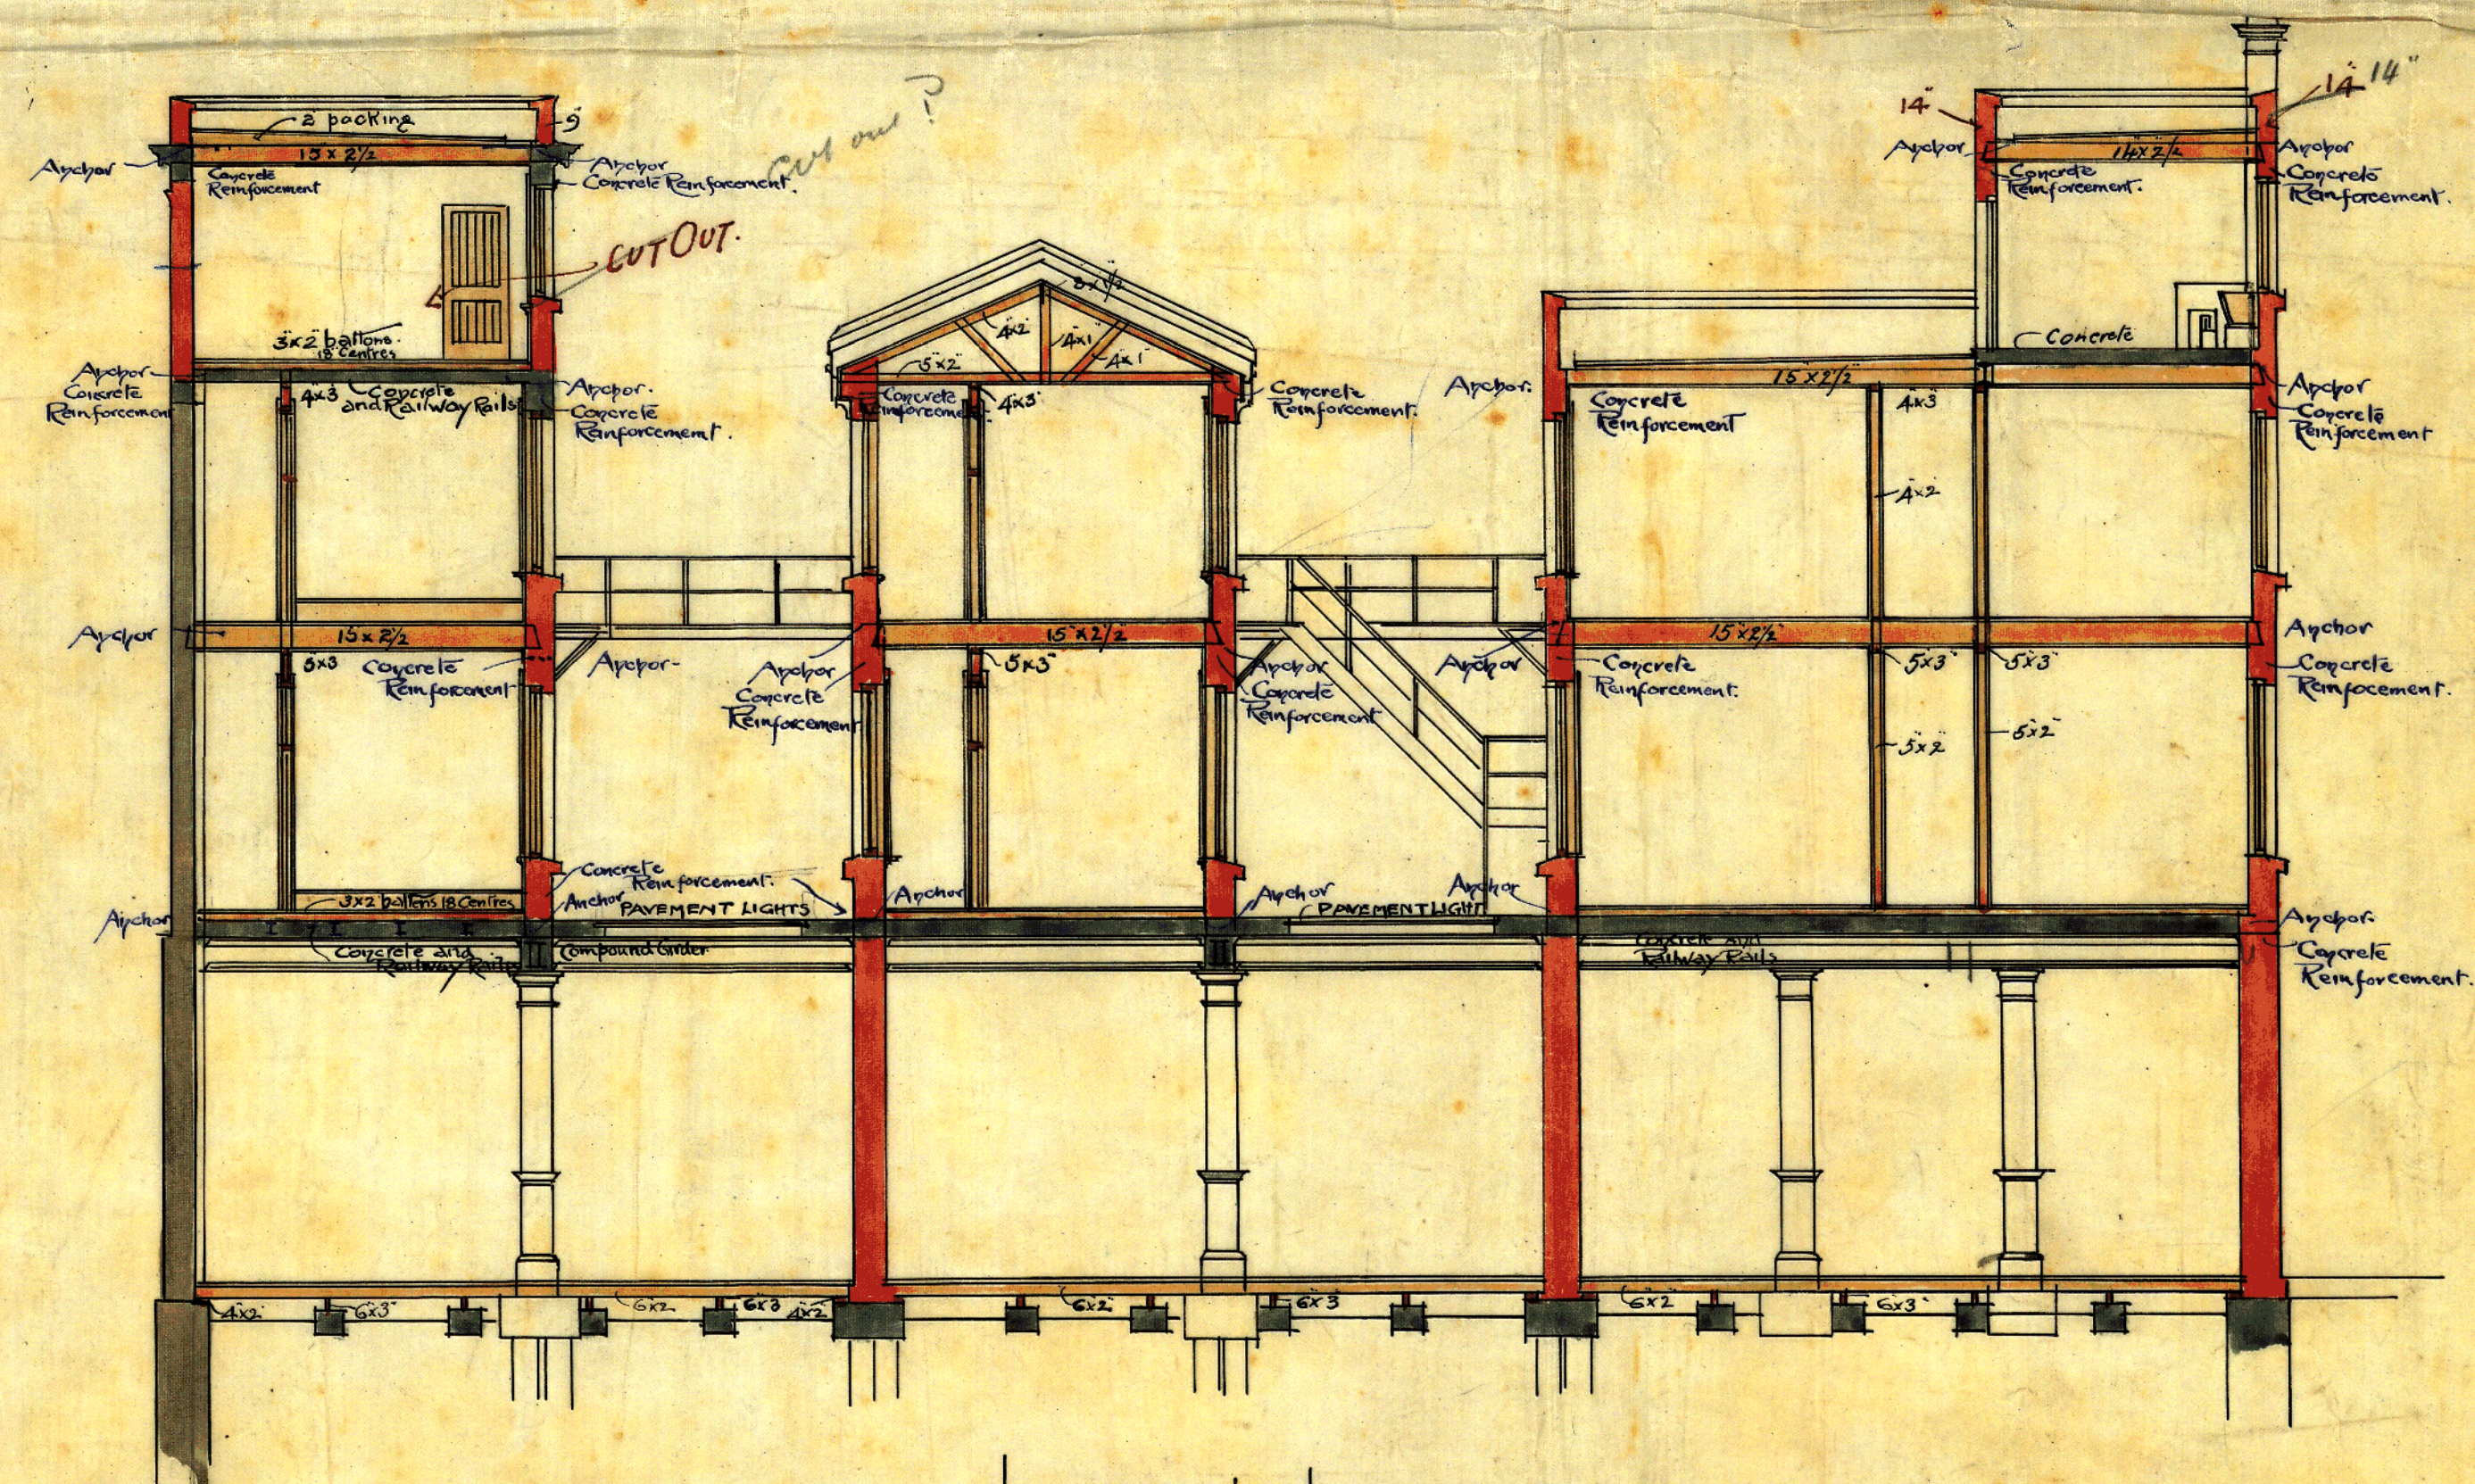


CROSS SECTION

8530





THOS: TURNBULL & SON. FRIBA.  
ARCHITECTS.

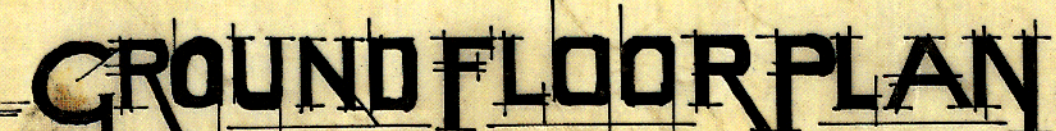

Print may be used  
to prob.  
date to mil.  
W.D.M.  
12.10.08





**PREMISES CUBA STREET**


**FOR**

**R. HANNAH ESQ.**

SCALE 8 FEET 1 INCH

THOS TURNBULL & SON FRIDAY  
ARCHITECTS

*Robert Hanna  
Cuba St  
08/08*

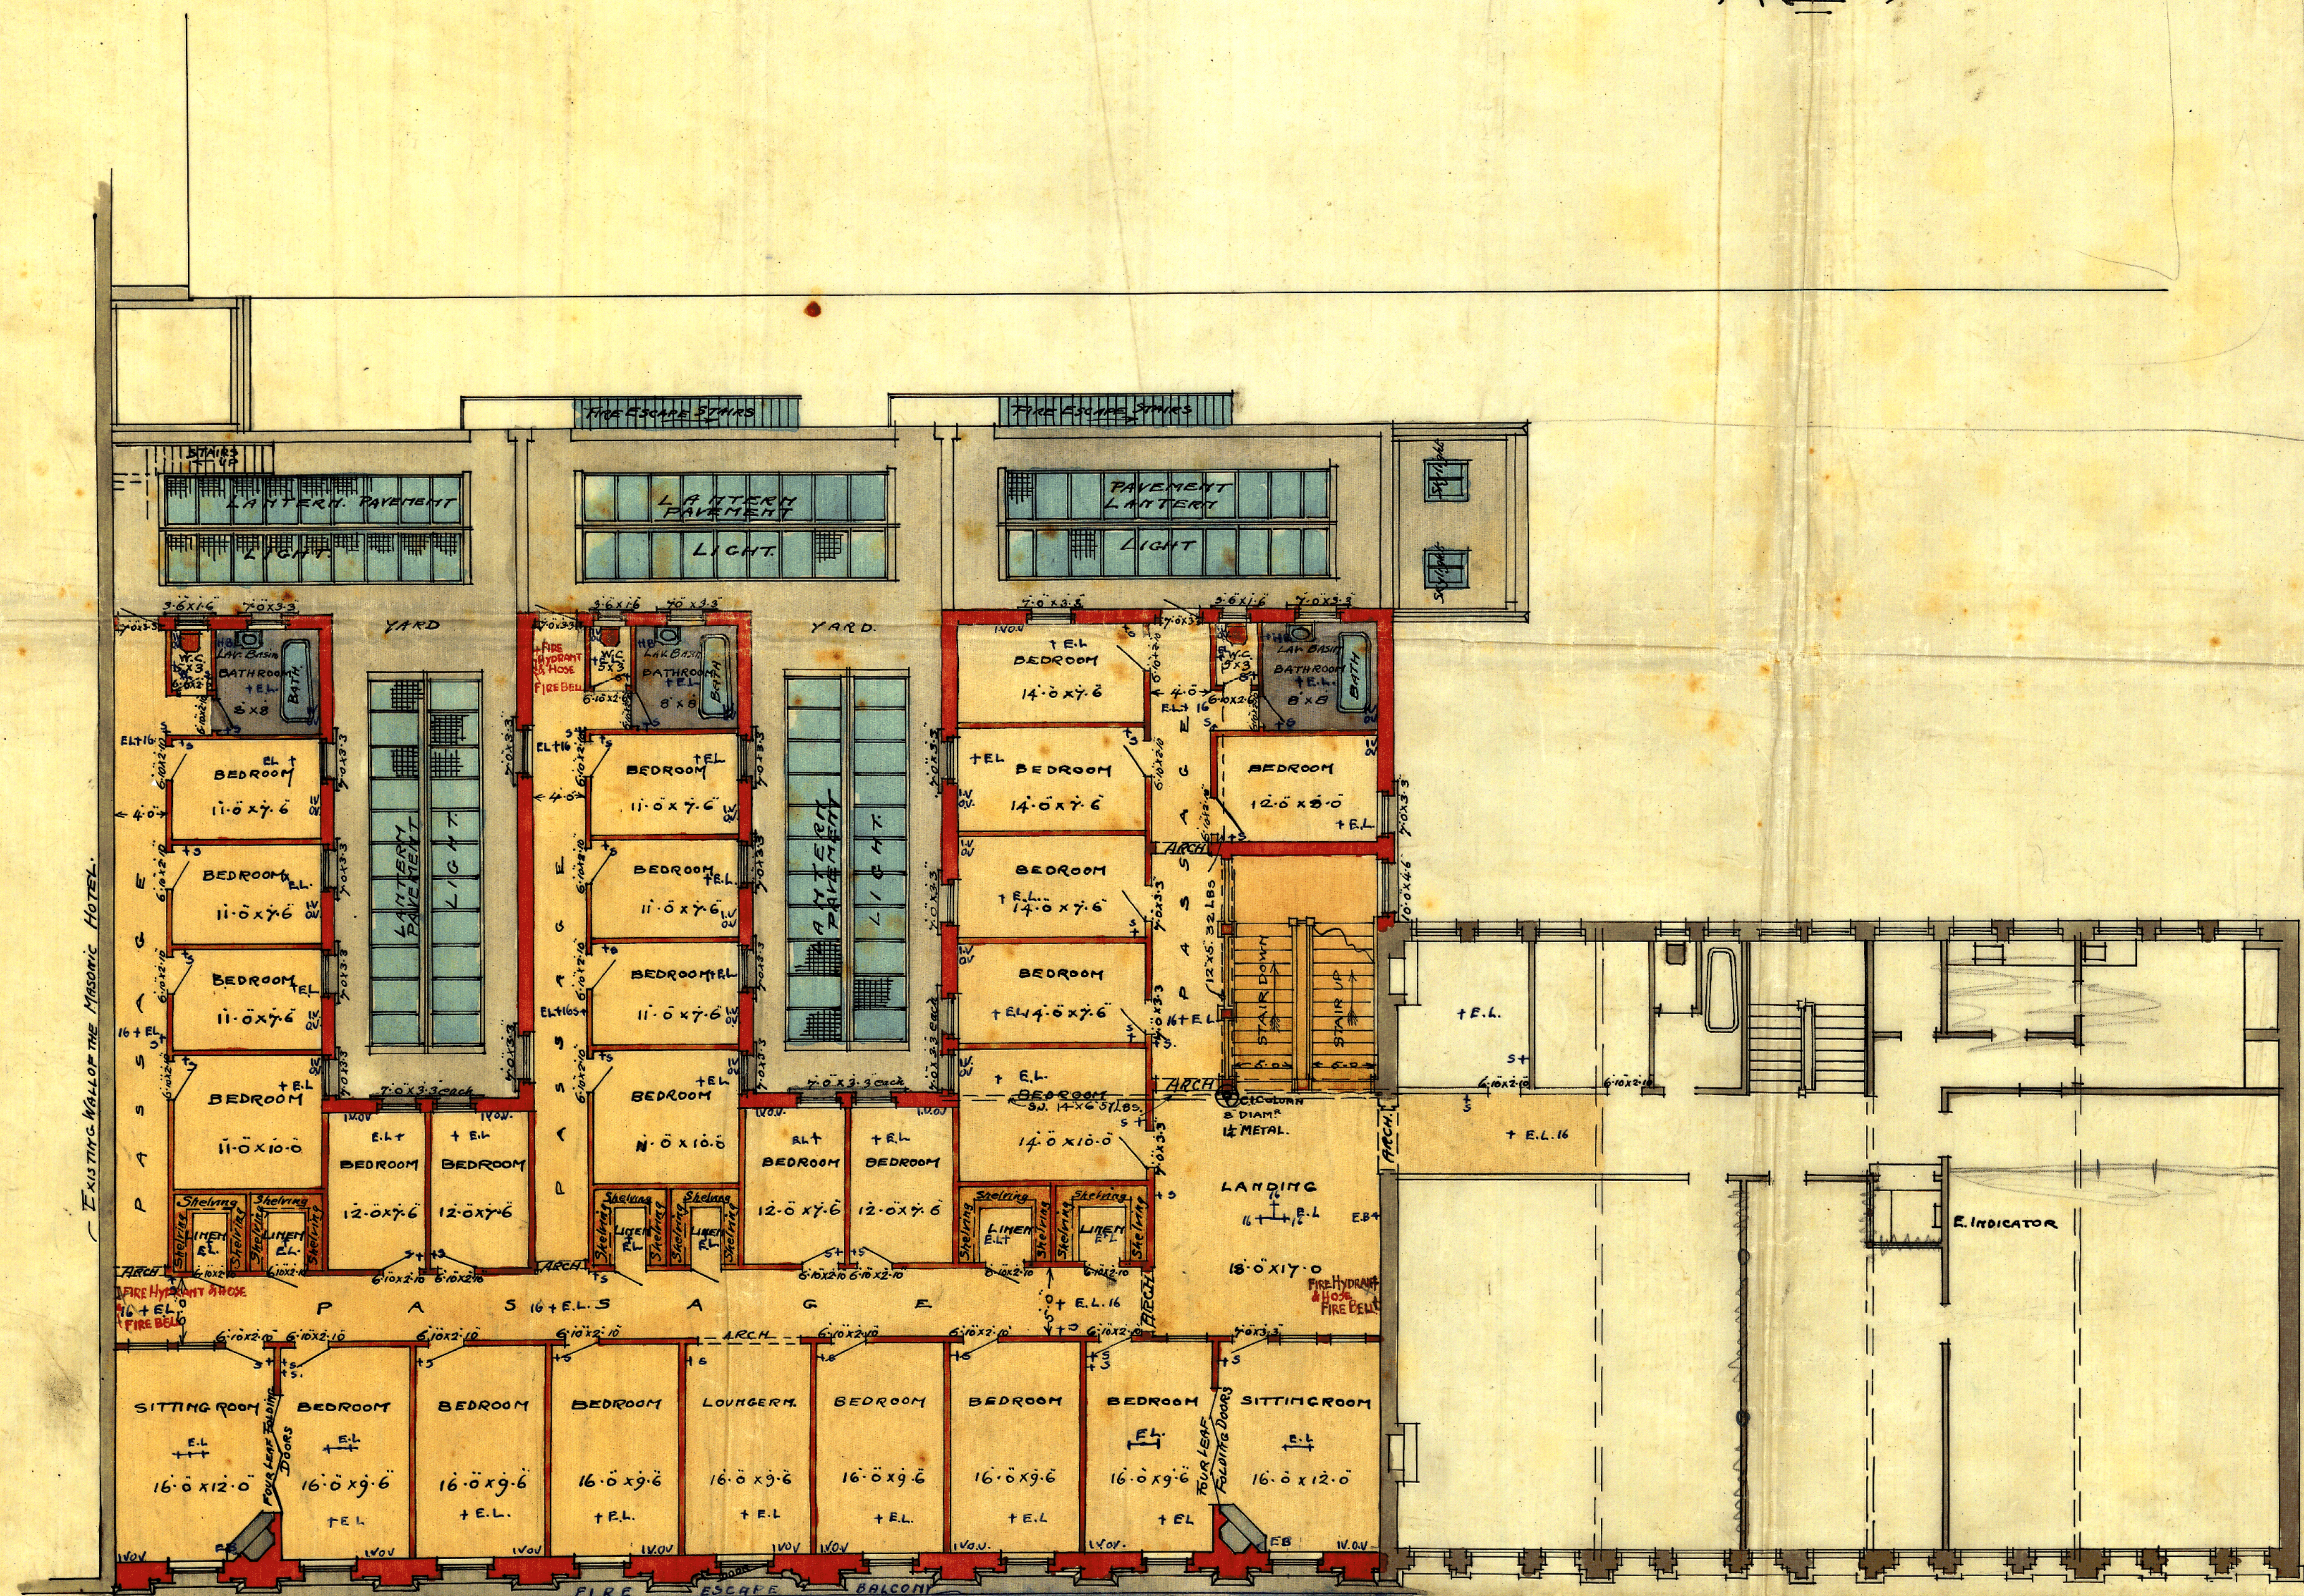

**FIRST FLOOR PLAN**








— PREMISES CUBA STREET —  
— FOR —  
— RHANNAH ESD —

SCALE 8 FEET = INCH.

THOS. TURNBULL & SON FRIBA.  
ARCHITECTS.

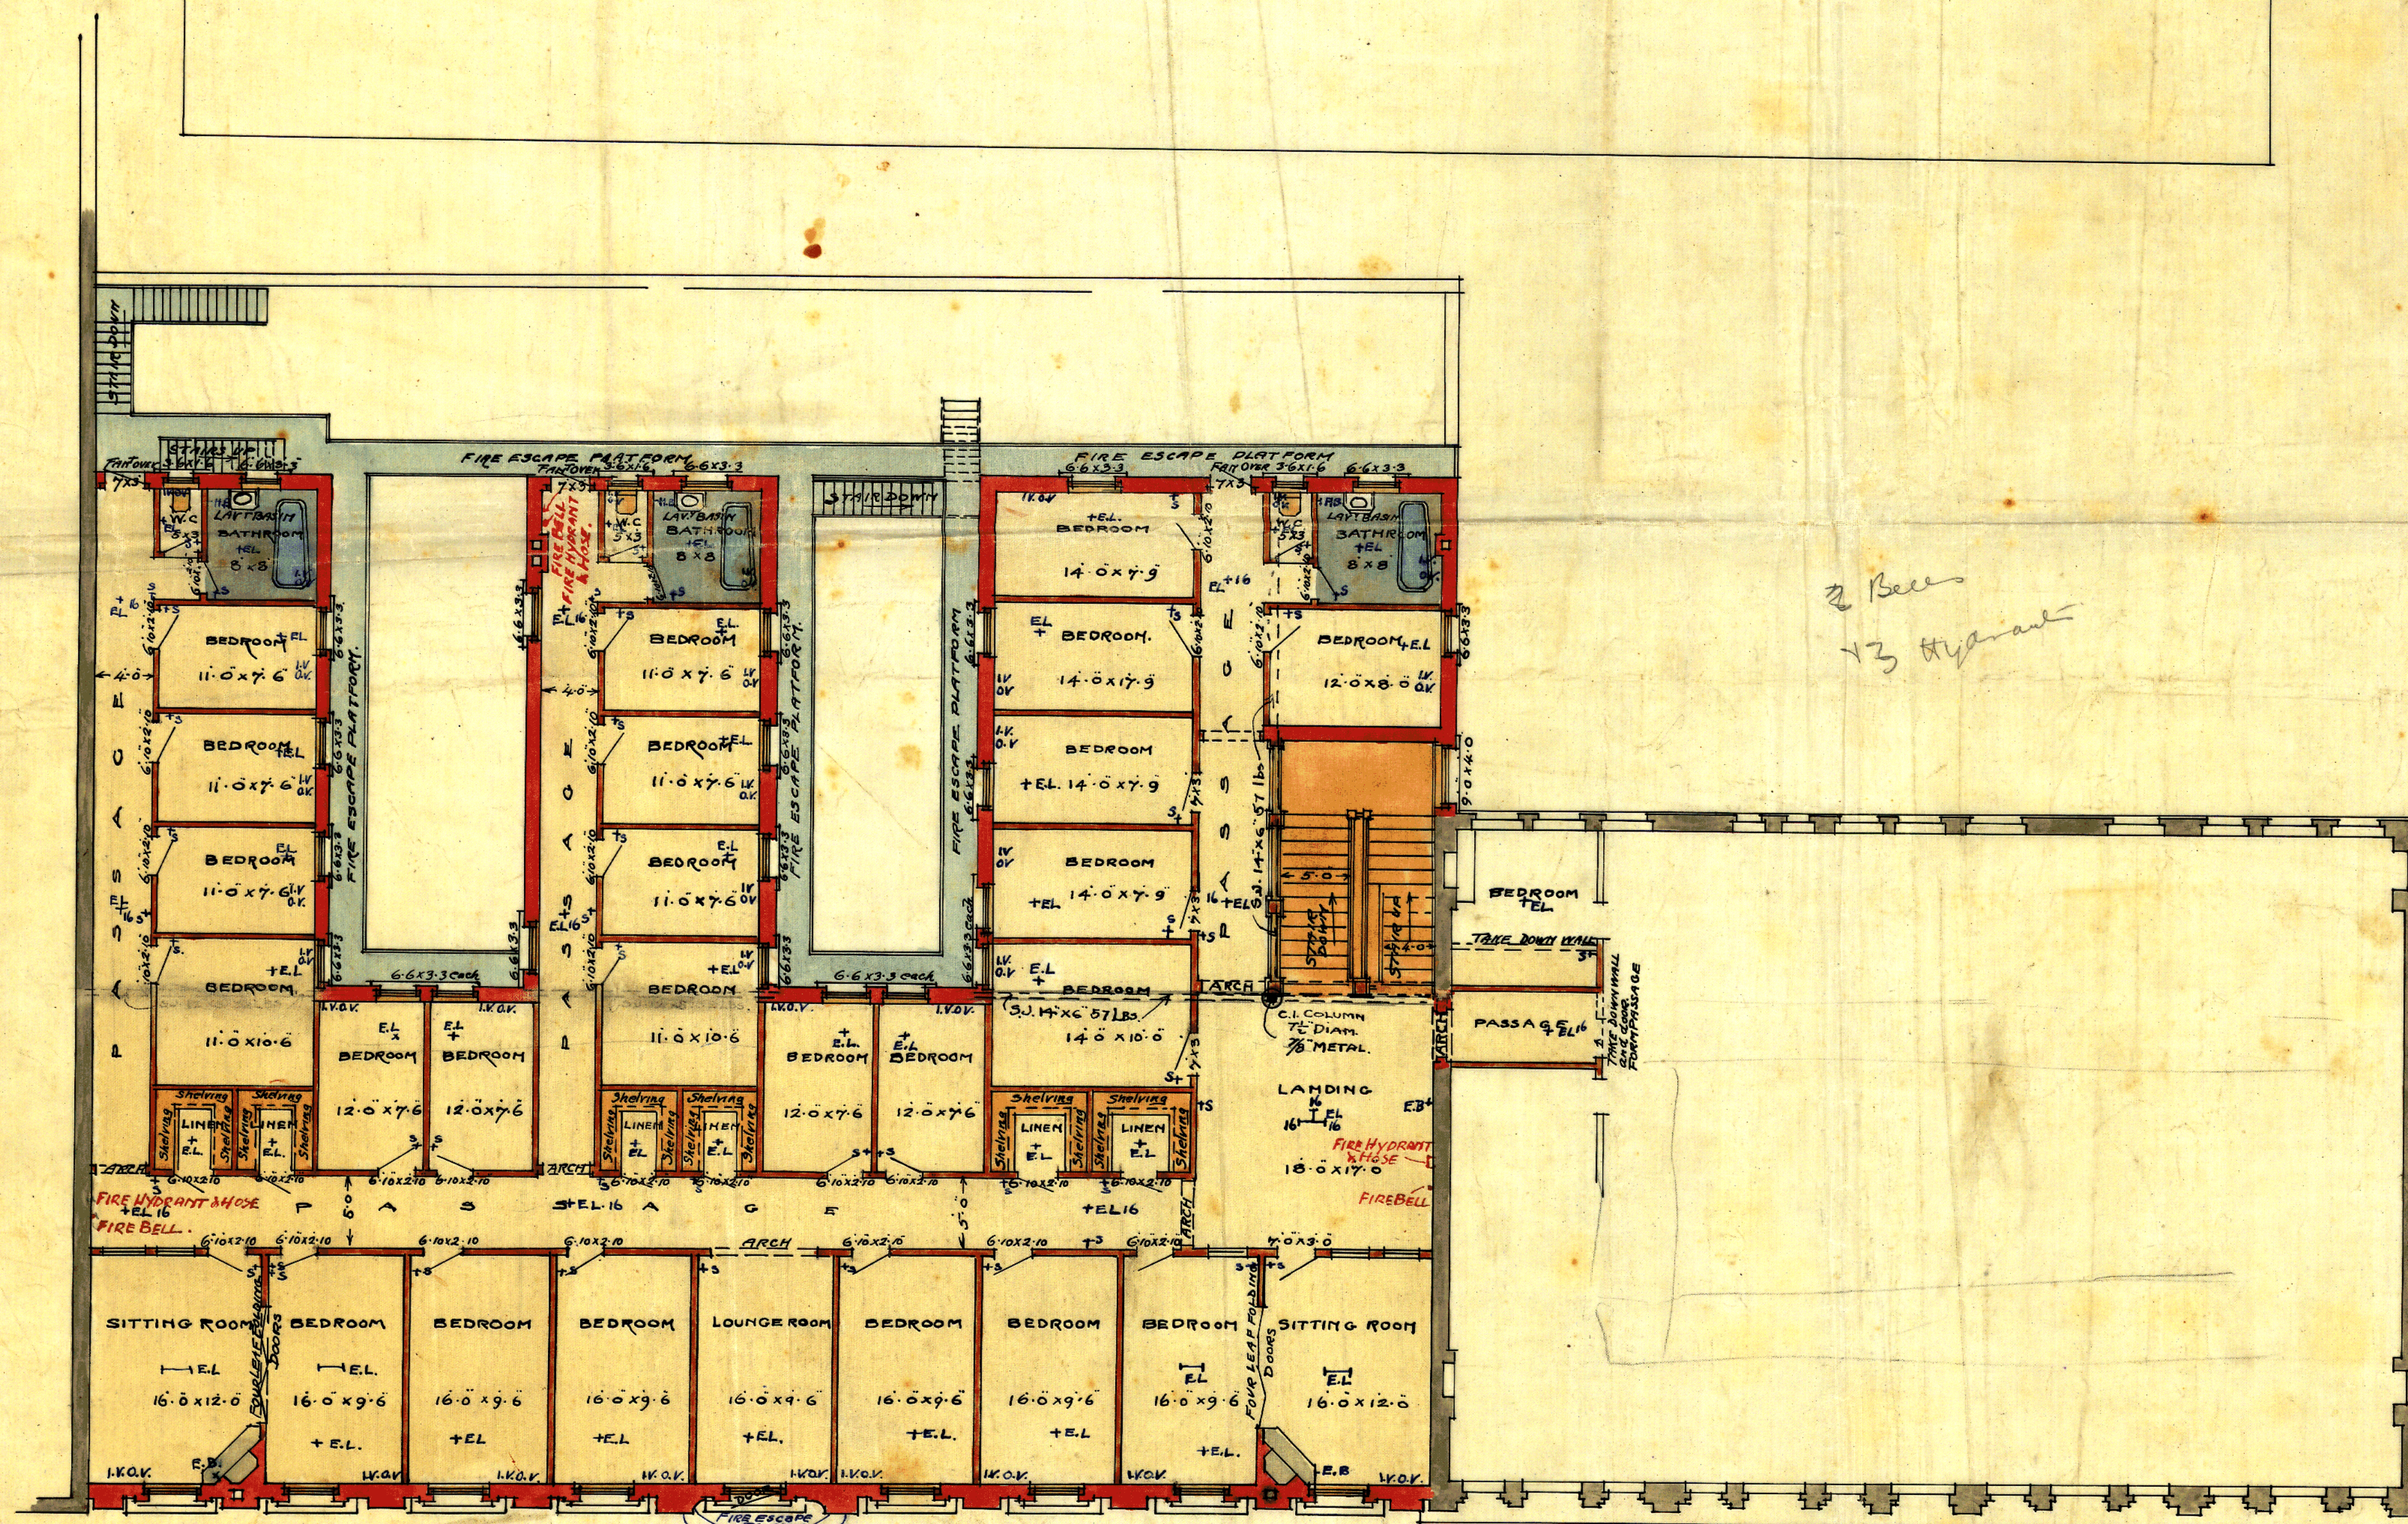

2 Bees  
13 Hydrant

NOTE! ALL DOORS TO HAVE  
FANLIGHTS OVER.

0278


— SECOND FLOOR PLAN —





• NEW BUILDING, CUBA STREET •  
 • FOR ROBERT HANNATT, ESQR •  
 • 1/2" SCALE DETAIL OF VERANDA •

No 10

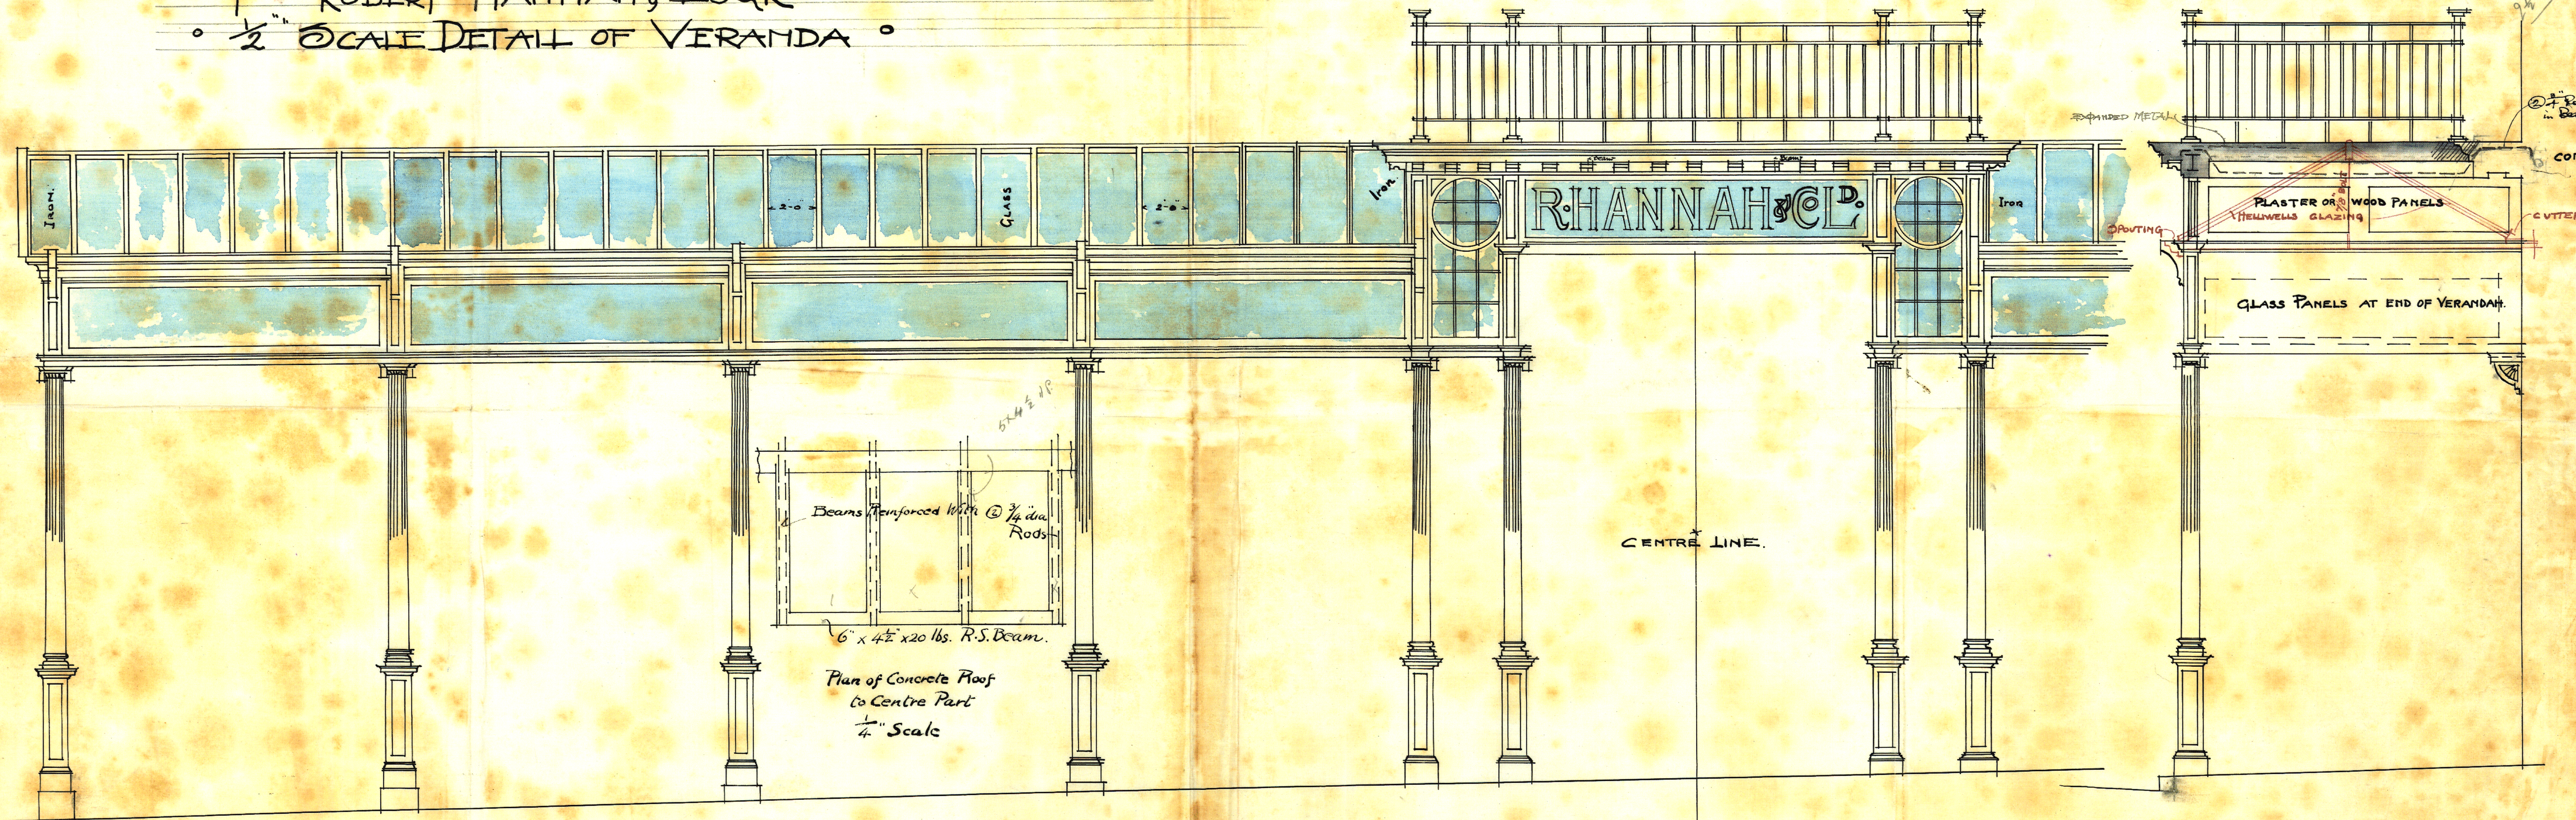

• ELEVATION •

• SECTION •