



REAR ELEVATION

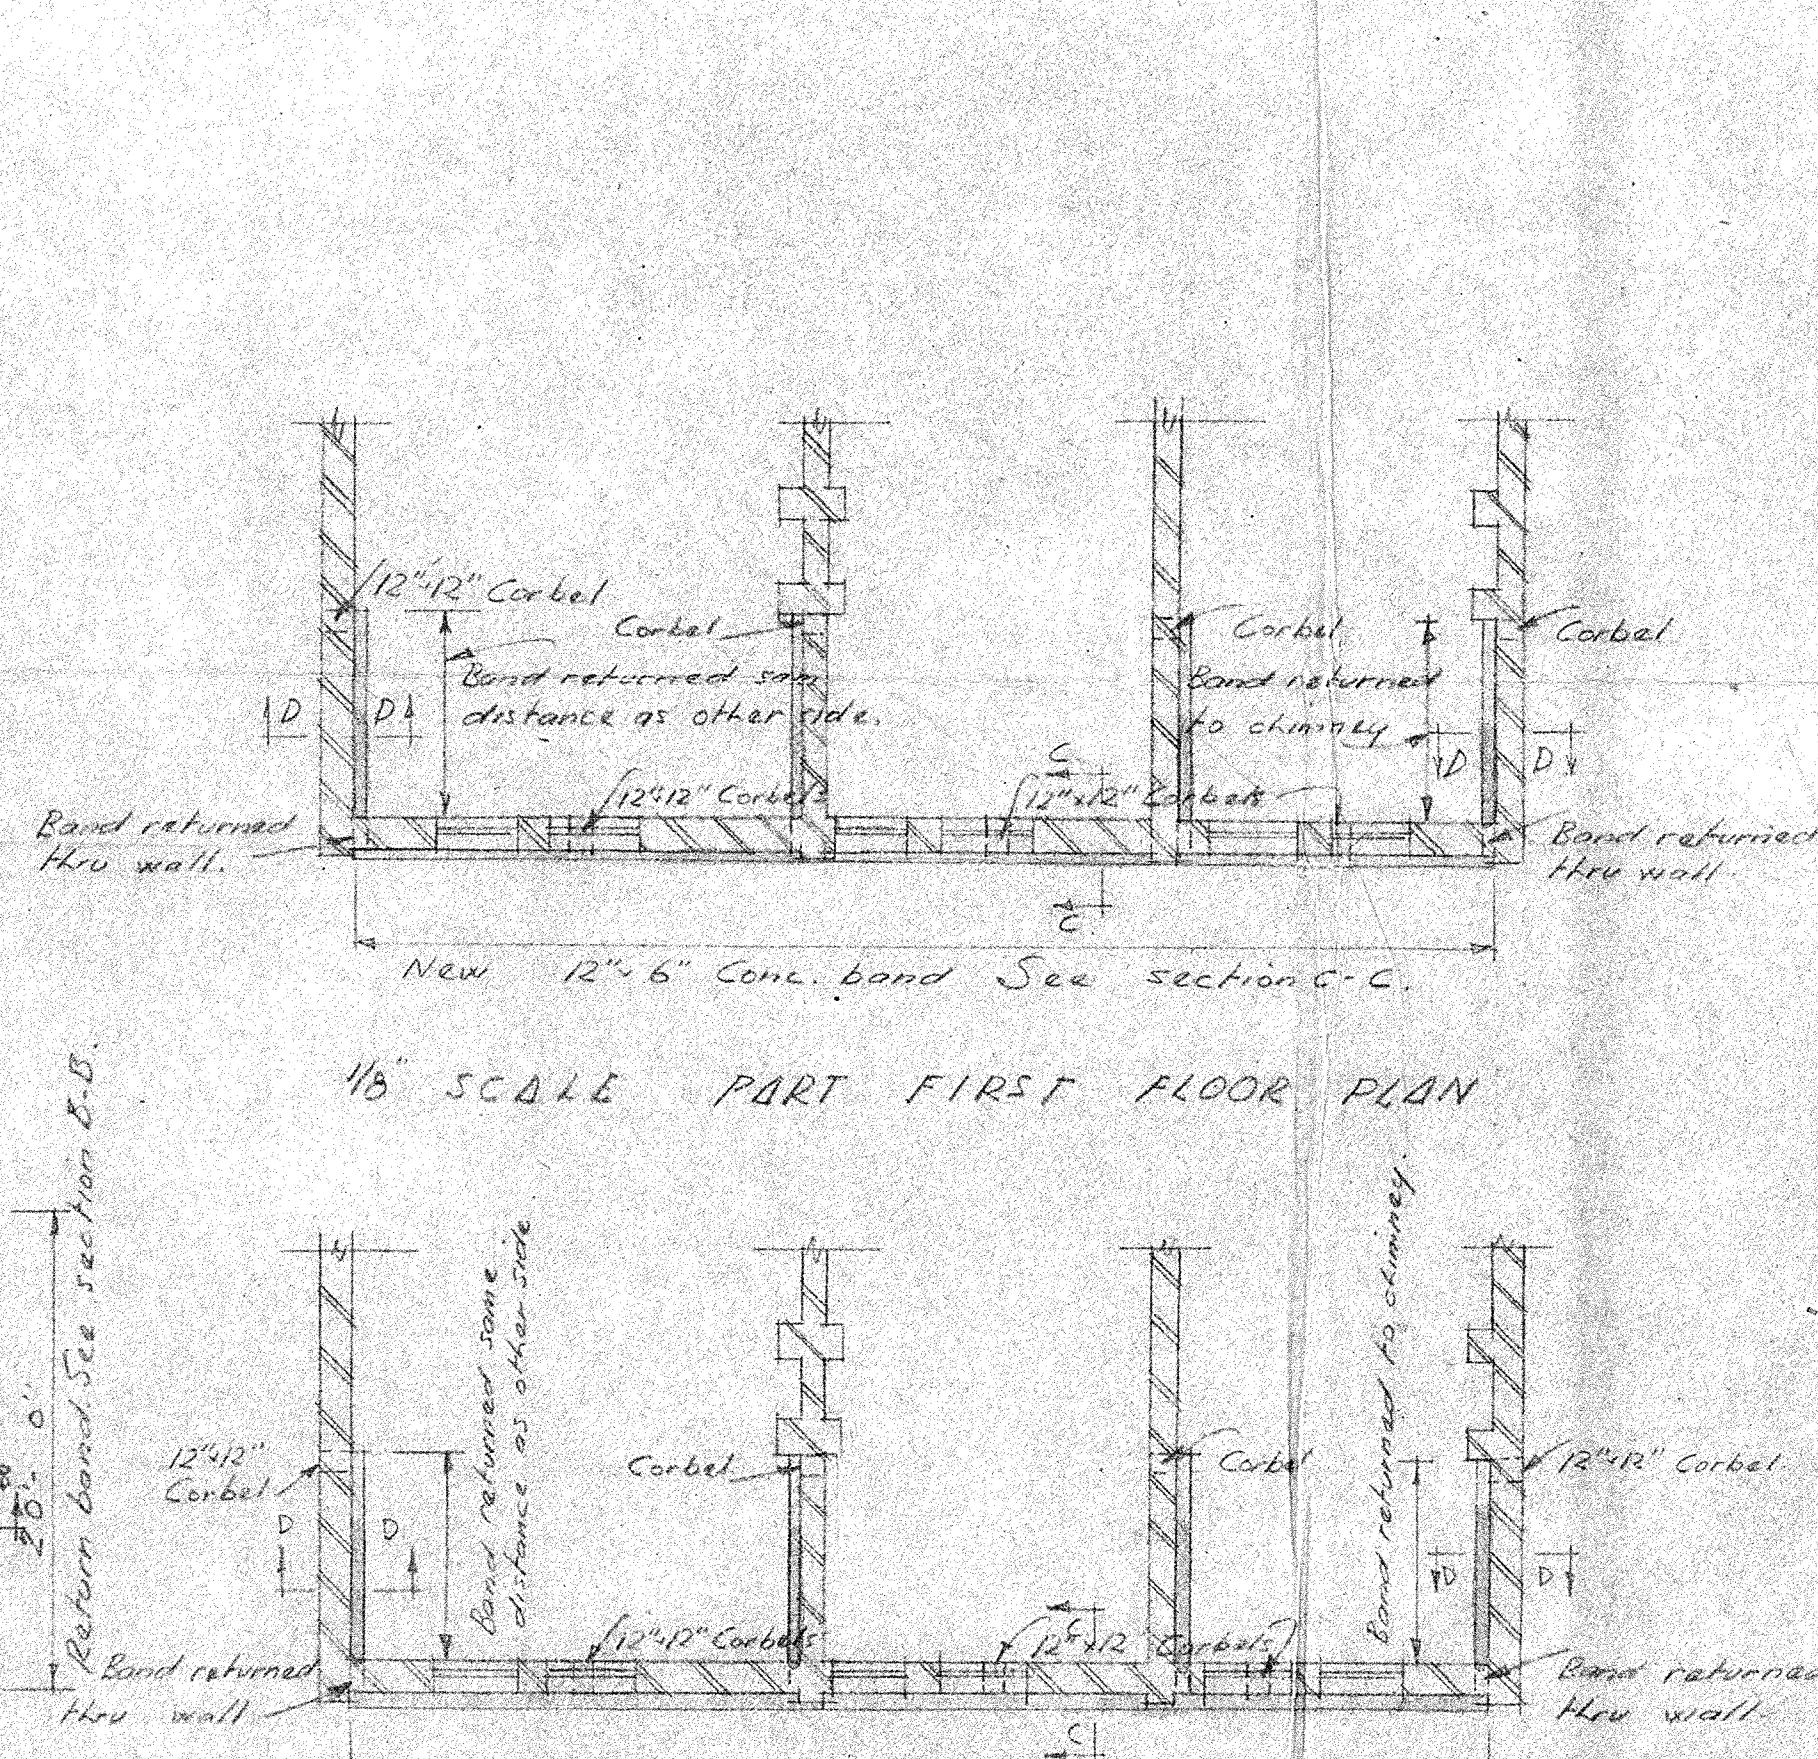

1/8" SCALE PART SECOND FLOOR PLAN.

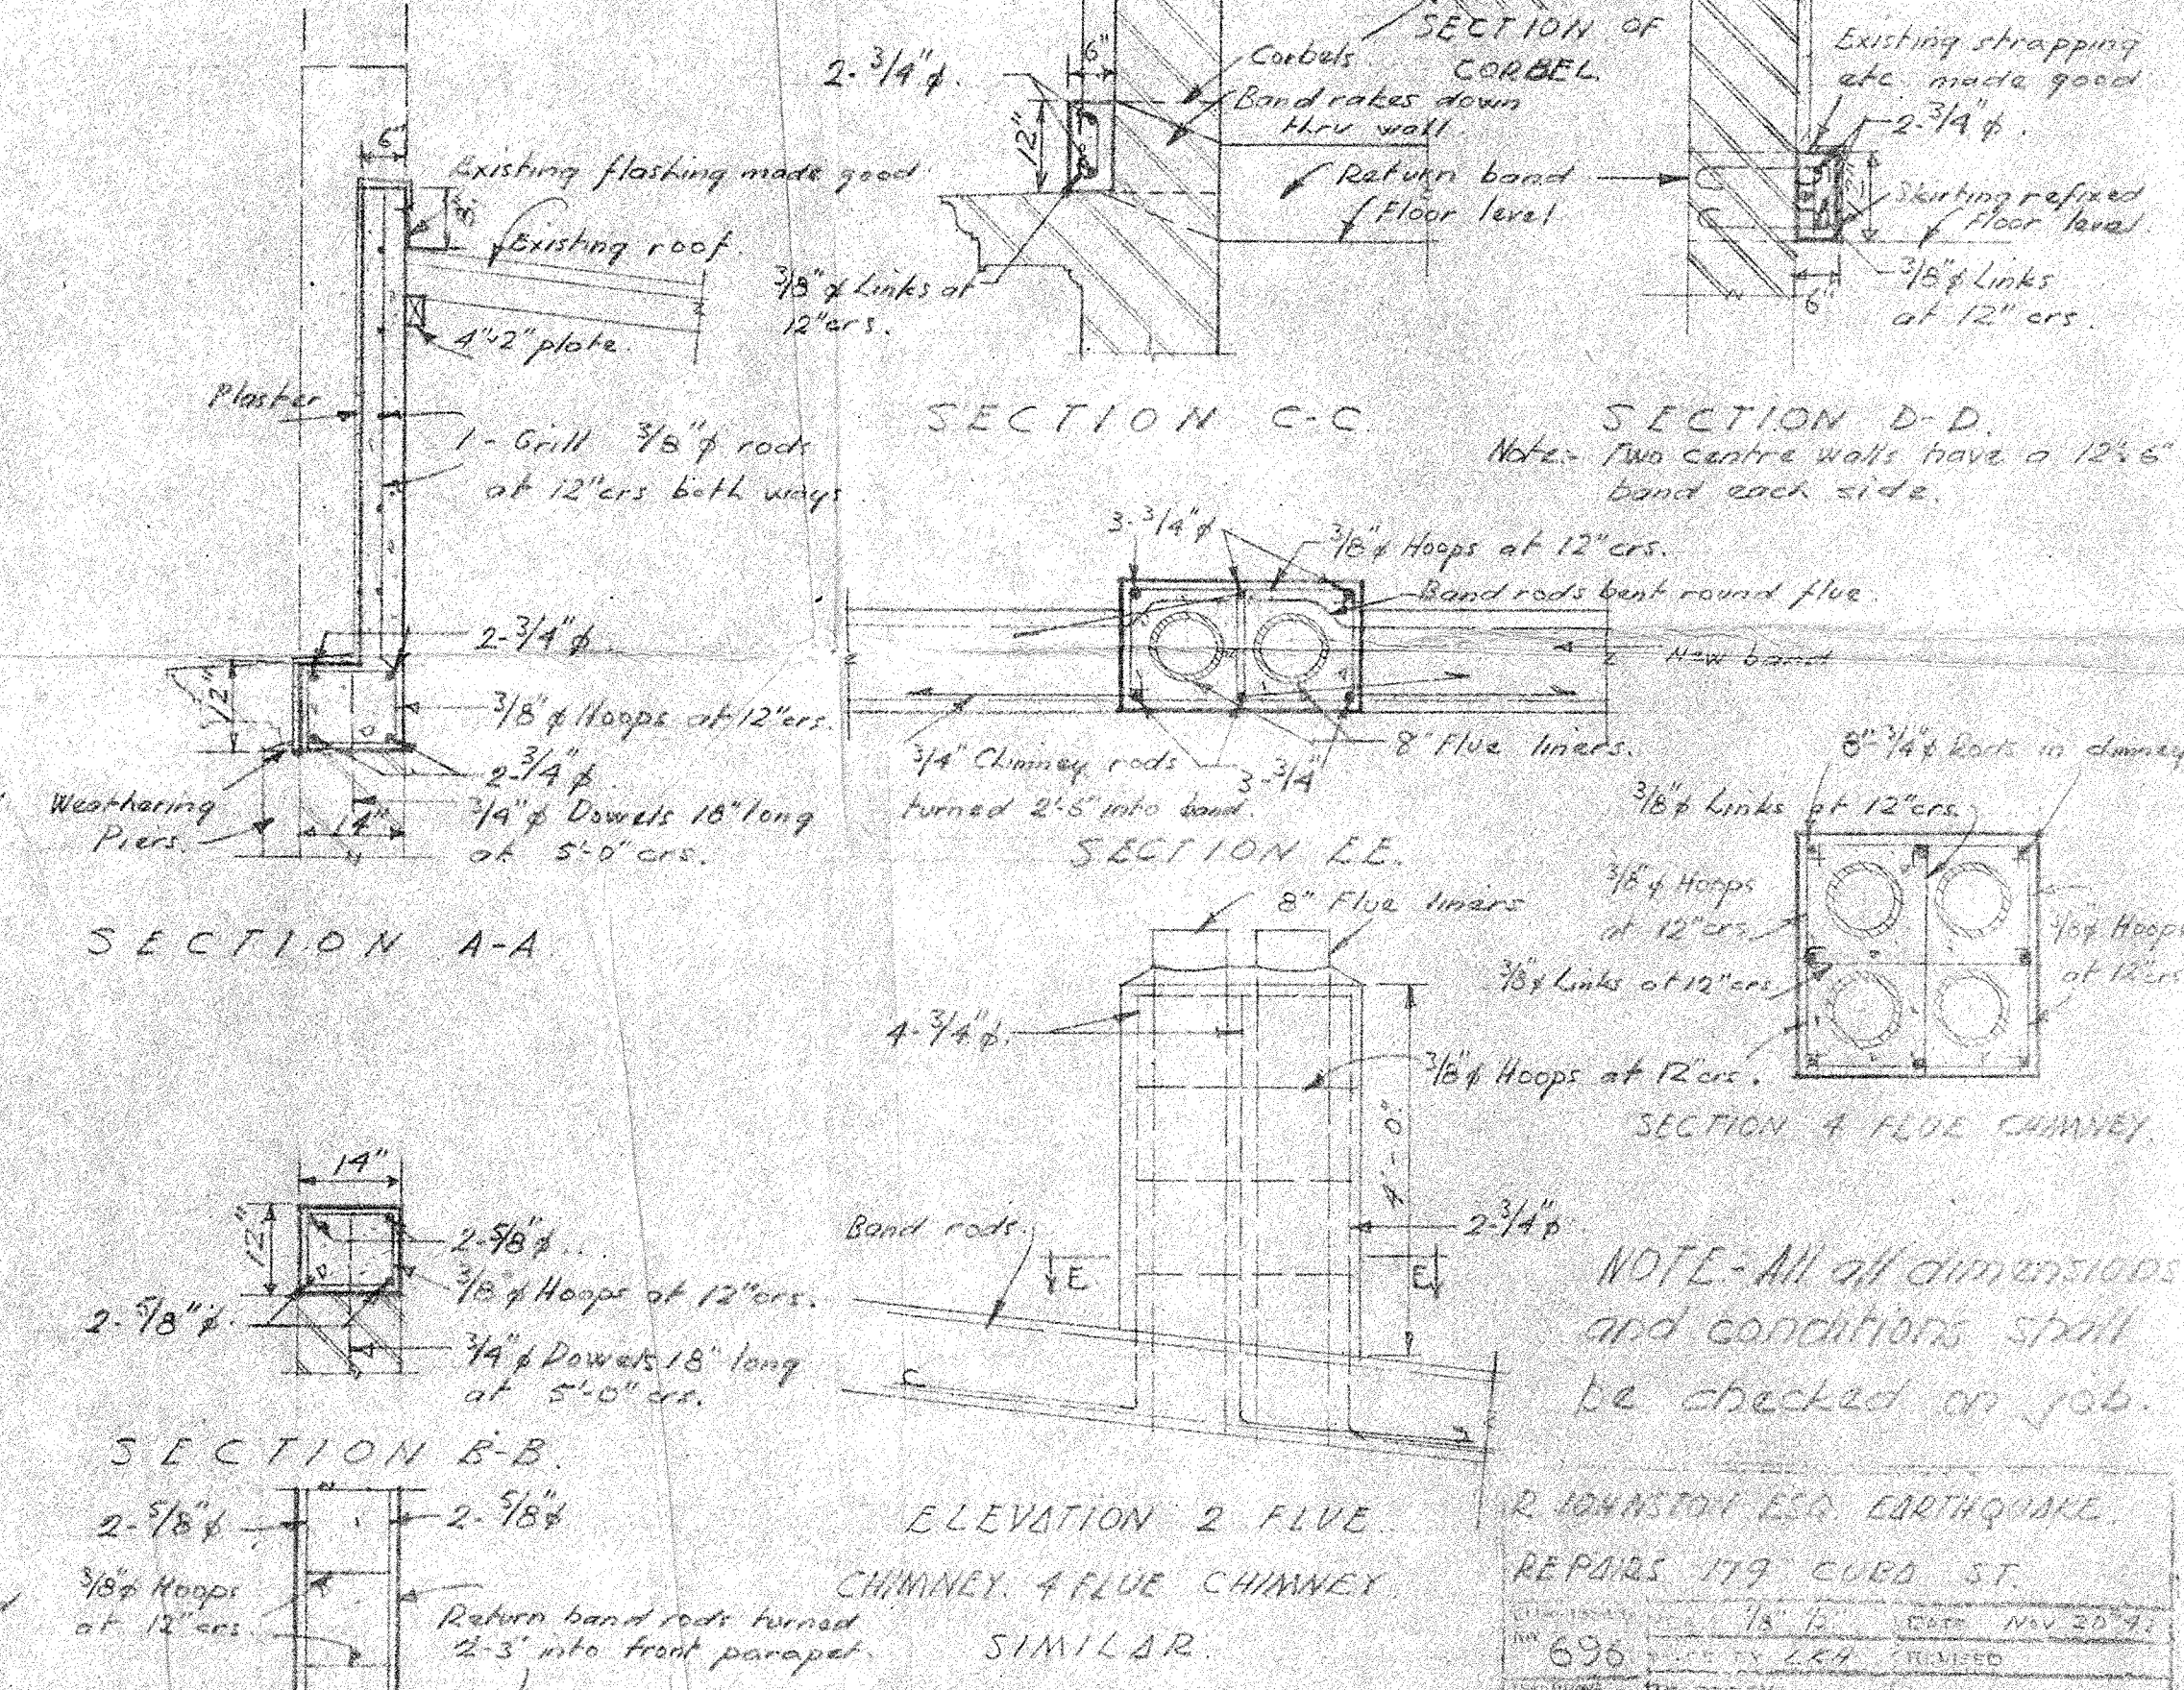

SIMILAR.

NOTE-All all dimensions
and conditions shall
be checked on job.

BY H-1 CHECKED BY J
JOHN S. SWAN & WM. E. LAVELLE
FELLSA REGISTERED ARCHITECTS A.M.A.S.
83 JOHNSTON ST., WELLINGTON, N.Z.